


SIDE ELEVATION

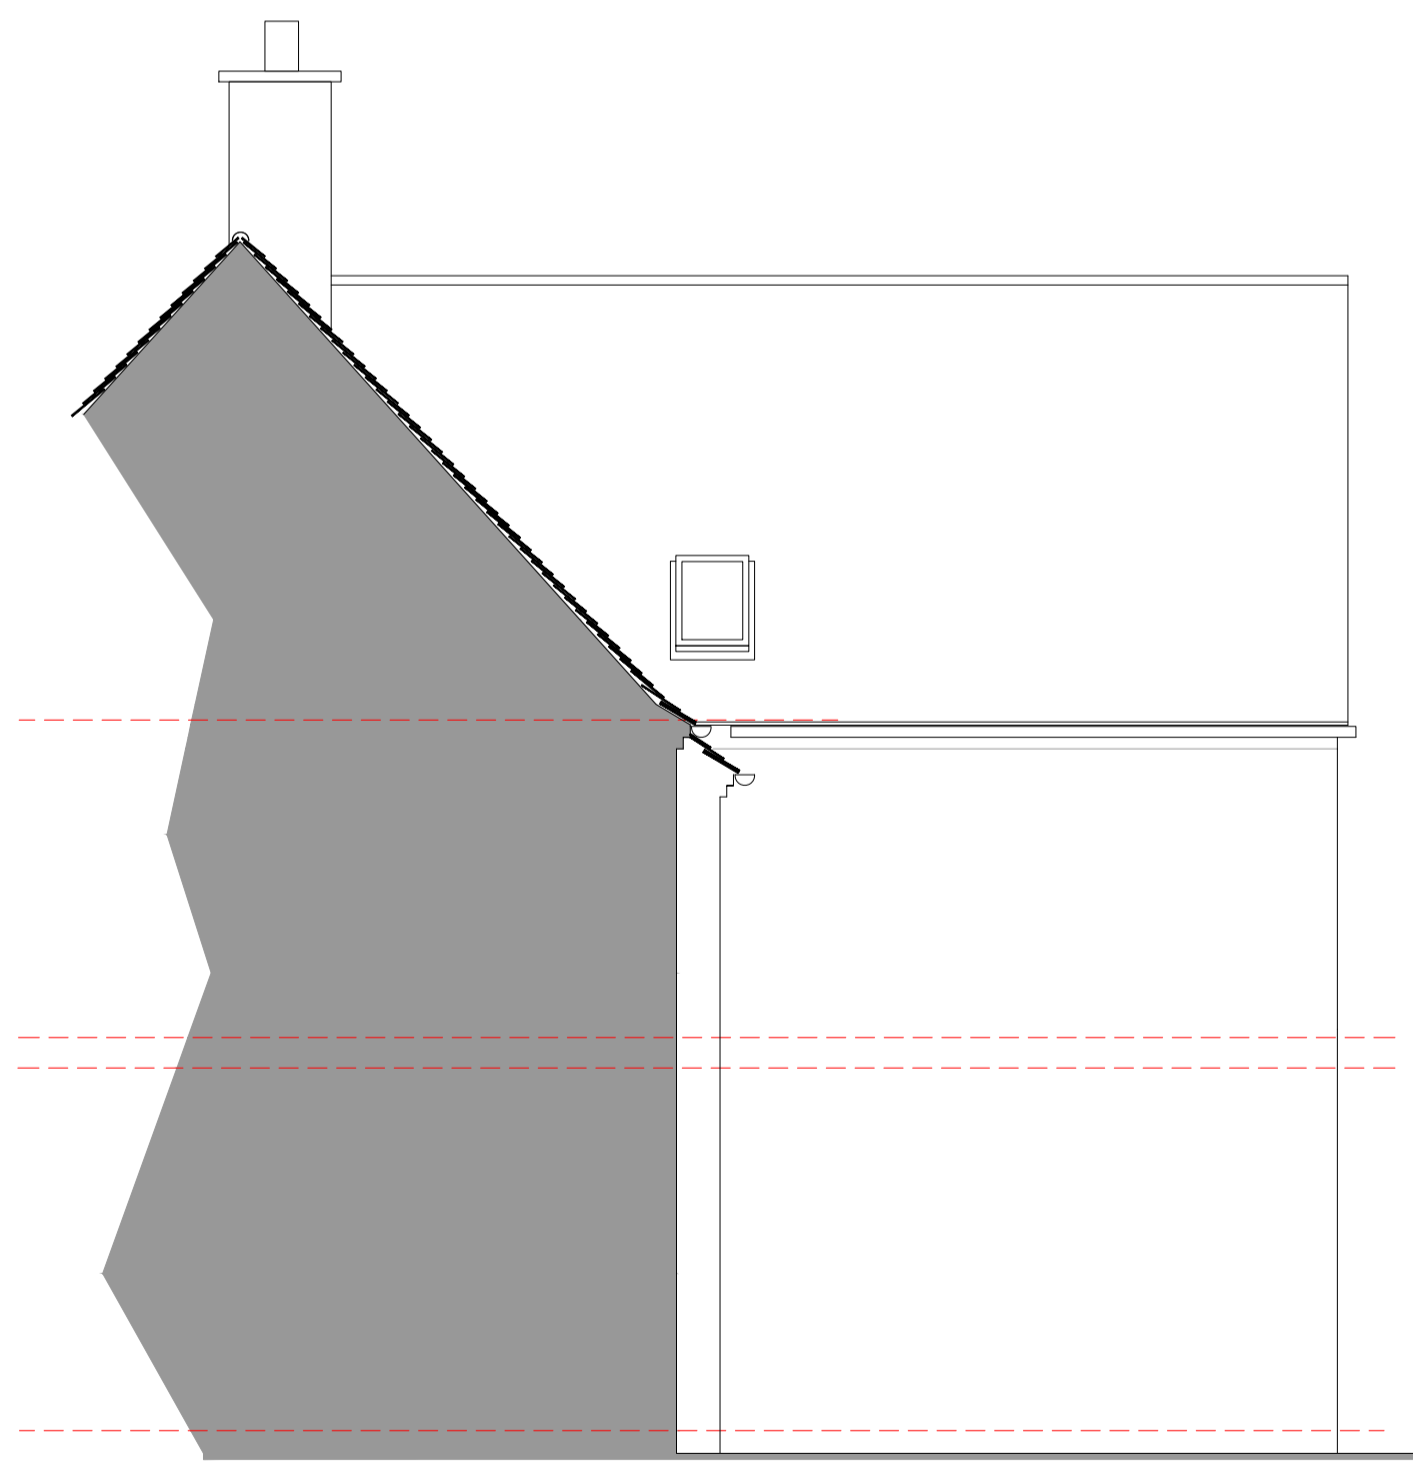

FRONT ELEVATION



INTERNAL ELEVATION



REAR ELEVATION

A	revised in accordance with Planning Officers comments	Aug.21
Revision		Date

ARCHITECTURAL AND INTERIOR DESIGN SERVICES
Tel . 01746 716242
Mob . 07967 615630

Project Proposed new infill dwelling @:

no.12 Kings Meadow
Holy Cross
Client
Worcestershire. DY9 9QR.

Client Mr S. Richards

Title Proposed Elevations

Drawn	Scale	Date	Dwg no.	Revision
rmch	1:50 @A1	March '20	090.418.4	A