


Site Plan - Buildings A, B and C

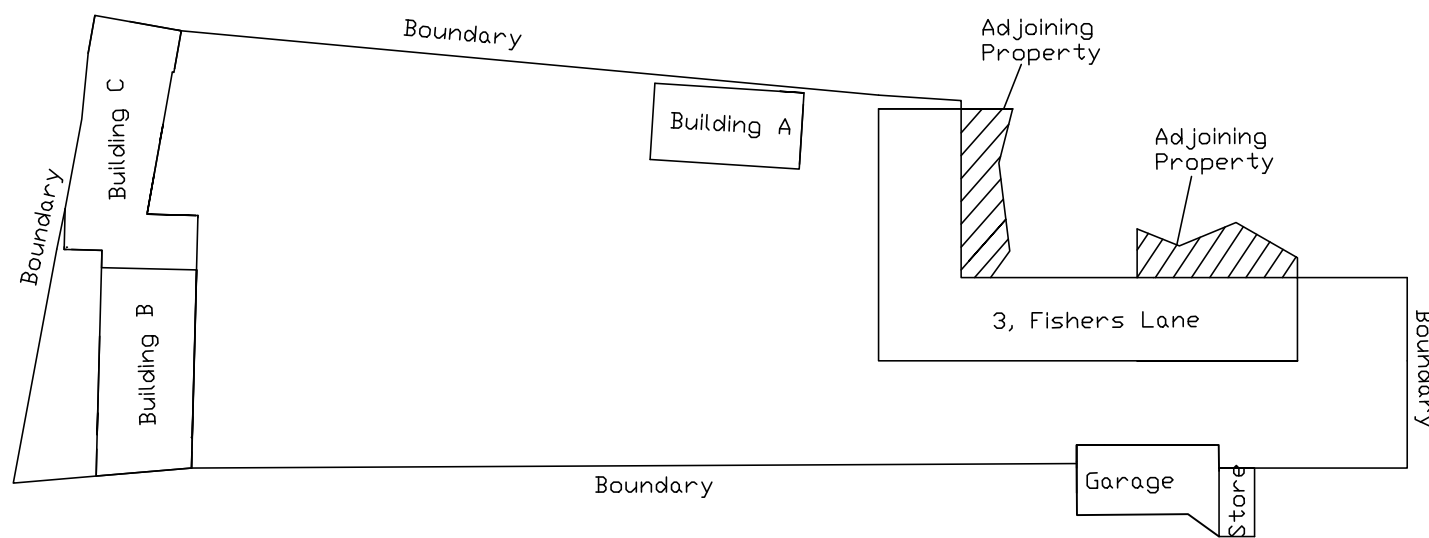

No.	DATE	AMENDMENT DETAILS	CHECKED BY	DRAWN BY
REVISIONS				
			PJL PLANS	
PROJECT TITLE Outbuildings at 3, Fishers Lane, Blackpool. FY4 5DN.				
DRAWING TITLE Existing Elevations, Floor Plans and Site Plans Issued for Planning				
DRAWN BY	P. Lewis	PROJECT No.	3058	
CHECKED BY	PJL	DRAWING No.	5	
DATE	07/08/21	SHEET No.	0	
SCALE @ A3	1:500	REVISION :	0	
CLIENT No.	Mr Cherry			