




Building B Floor Plan - 2 Bedroom Annex/ Store

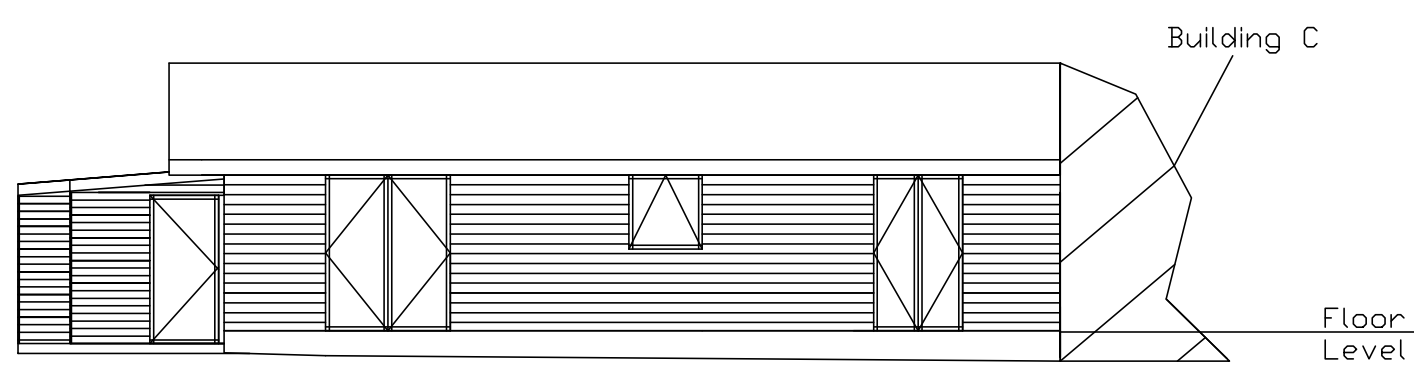


Front Elevation

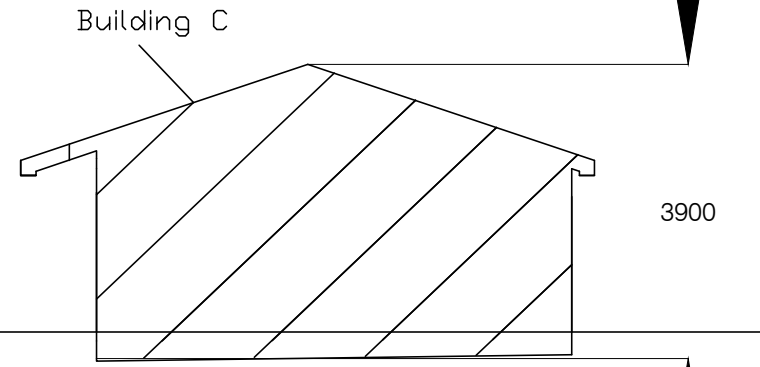

Side Elevation

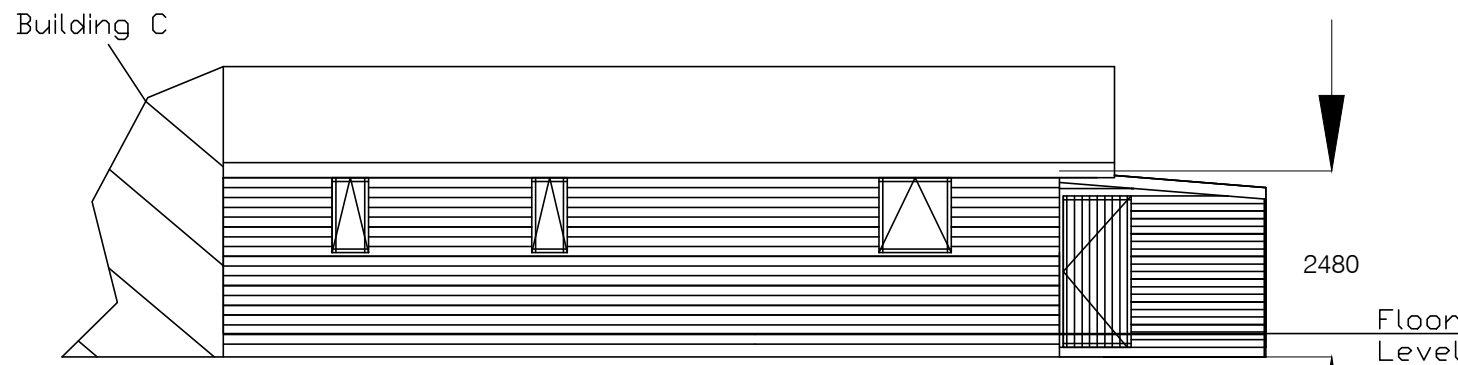


Rear Elevation

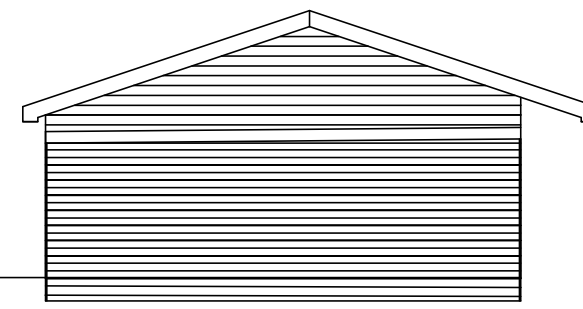

Side Elevation

Floor Plan

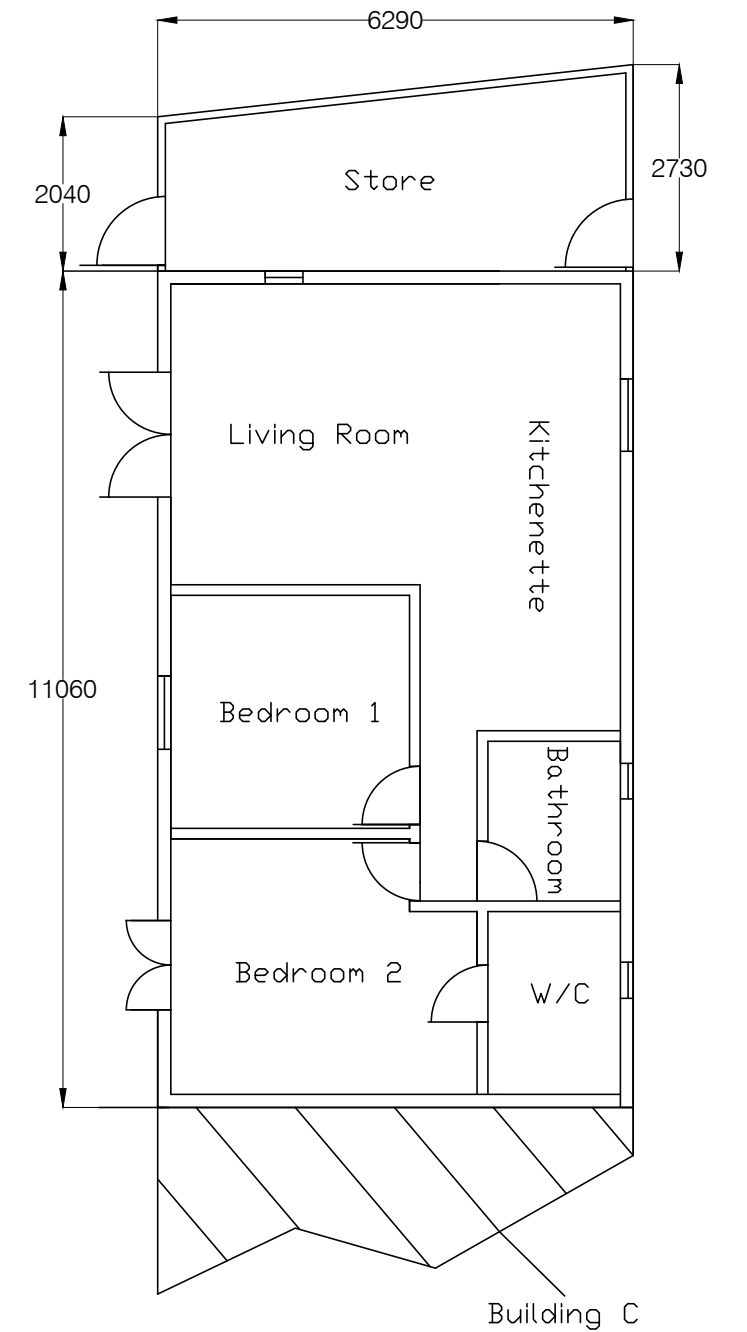

Notes:

1. Timber frame construction with horizontal timber cladding (130mm and 100mm cover).
2. Brown UPVC double glazed windows and doors.
3. Timber fascias and soffits.

No.	DATE	AMENDMENT DETAILS	CHECKED BY	DRAWN BY
REVISIONS				
PJL PLANS				
PROJECT TITLE Outbuildings at 3, Fishers Lane, Blackpool. FY4 5DN.				
DRAWING TITLE Existing Elevations, Floor Plans and Site Plans Issued for Planning				
DRAWN BY	P. Lewis	PROJECT No.	3058	
CHECKED BY	PJL	DRAWING No.	2	
DATE	07/08/21	SHEET No.		REVISION :
SCALE @ A3	1:100			0
CLIENT No.	Mr Cherry			