




PROPOSED FRONT ELEVATION -  
Scale 1:100 @ A3

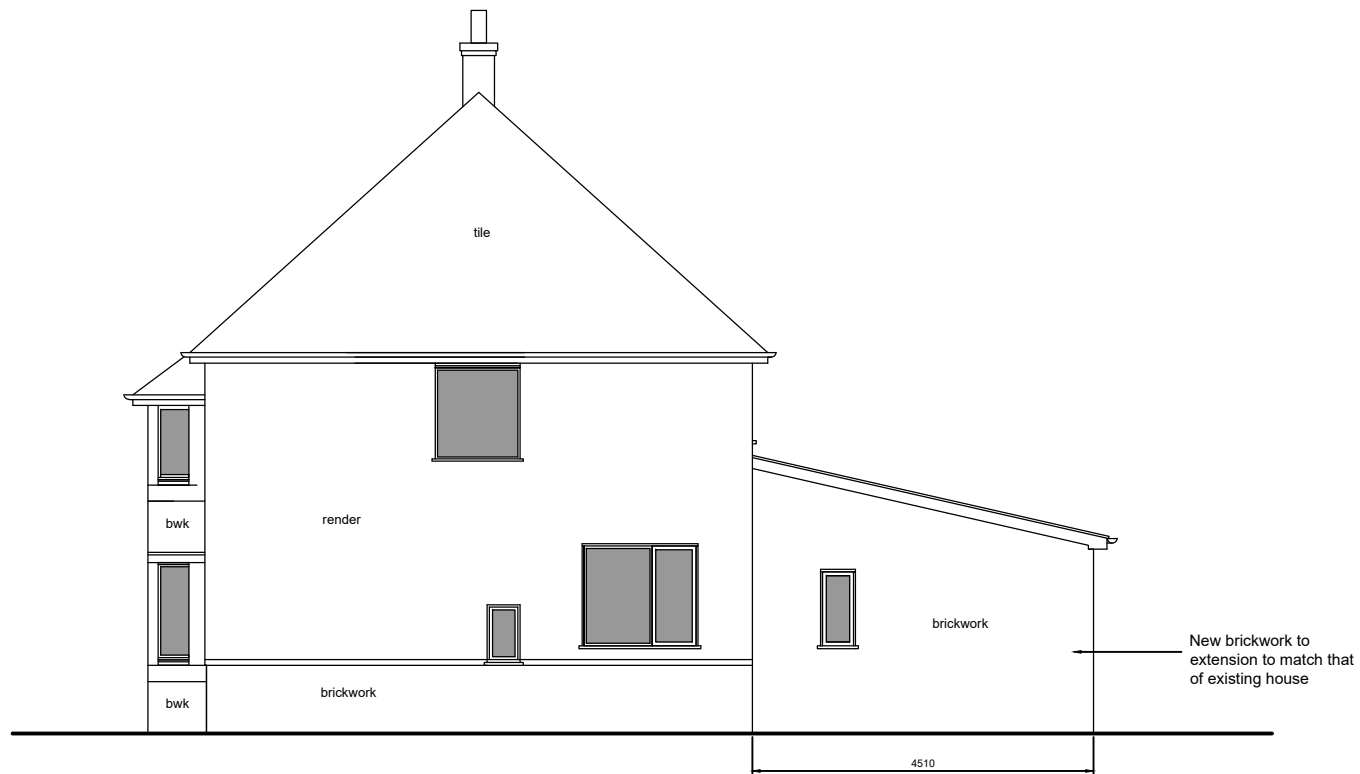


PROPOSED SIDE ELEVATION -  
Scale 1:100 @ A3

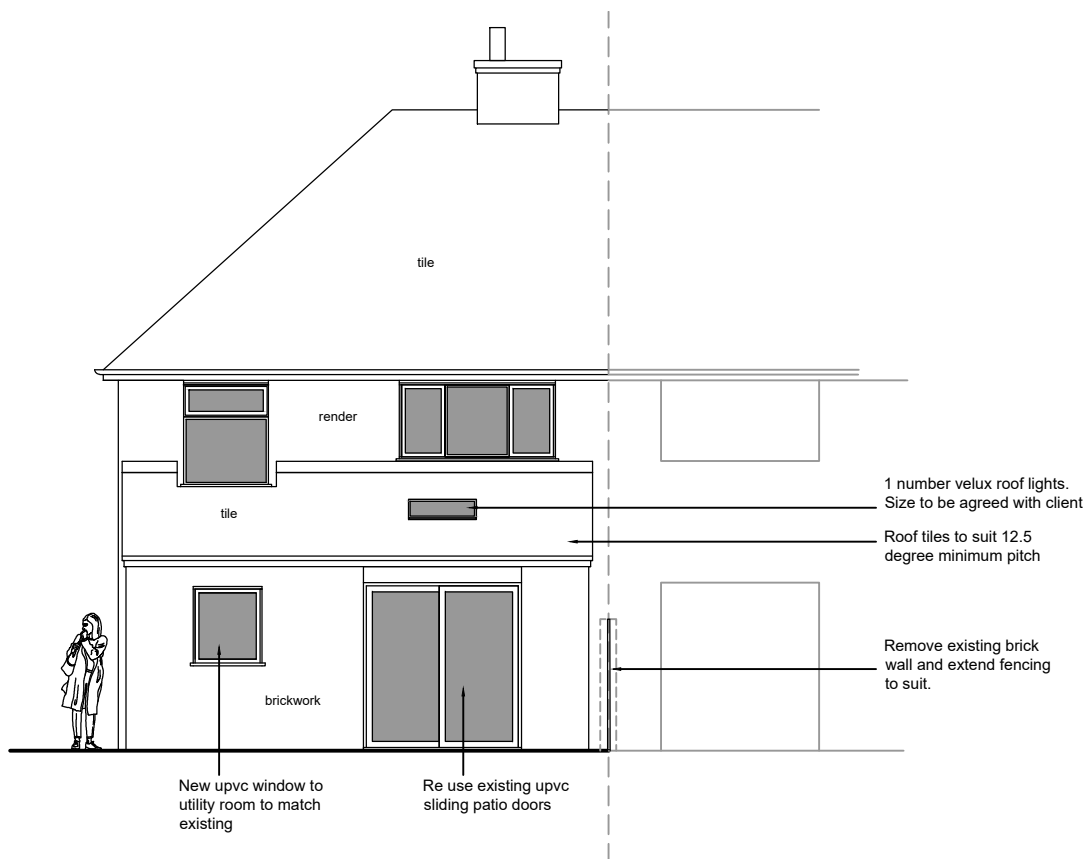

PROPOSED REAR ELEVATION -  
Scale 1:100 @ A3

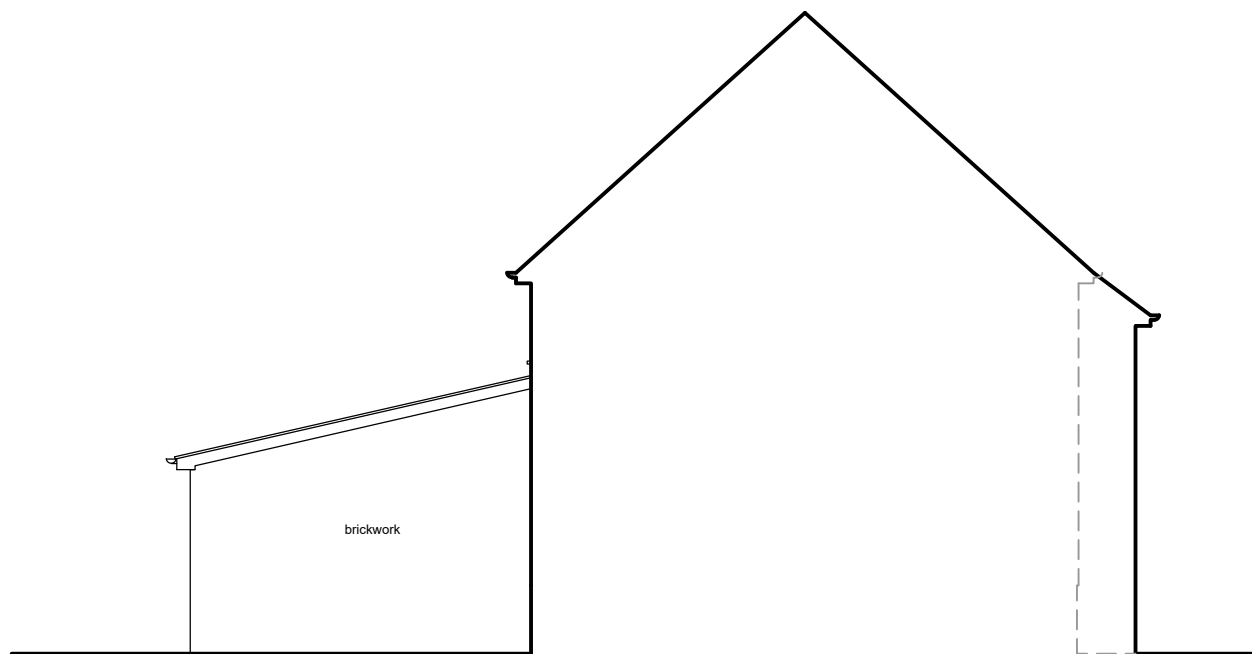

PROPOSED SIDE ELEVATION to NEIGHBOUR -  
Scale 1:100 @ A3

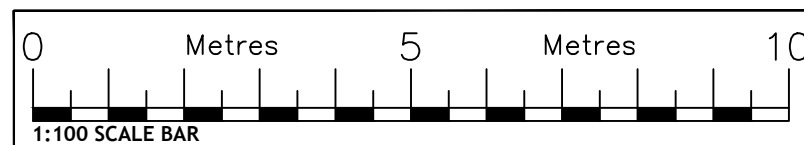

CLIENT: Mr and Mrs Richards	PROJECT: 27 Millfield Road Faversham	DRAWING TITLE: PROPOSED ELEVATIONS	REV:	DESCRIPTION:	DATE:
DRAWING No: 21.01.PRIV - 004	REV:	SCALE: 1:100 @ A3	STATUS:	DRAWN BY:	DATE: 18-06-2021

All dimensions to be checked on site.