

**NOTE**

The copyright of this drawing remains with M W Building Designs and may not be copied whole or in part, or divulged to any third party without written permission.

Contractor to inform M W Building Designs immediately of any errors or omissions. Any deviation from design or specifications shown should be submitted to M W Building Designs for approval.



Contractor is responsible for checking all critical dimensions prior to commencement of work on site or manufacture of any item.

Contractor is entirely responsible for the method of working, temporary supports and the structural integrity of the building and any adjacent buildings within influencing distance of the work.

Do not scale this drawing - Use figured dimensions only.

This drawing is to be read in conjunction with all relevant drawings, specifications and calculations.

**Where work involves alterations to a party wall or works close to a boundary, it is the owners responsibility to comply with the necessary notices etc. required under the Party Wall Act 1996.**

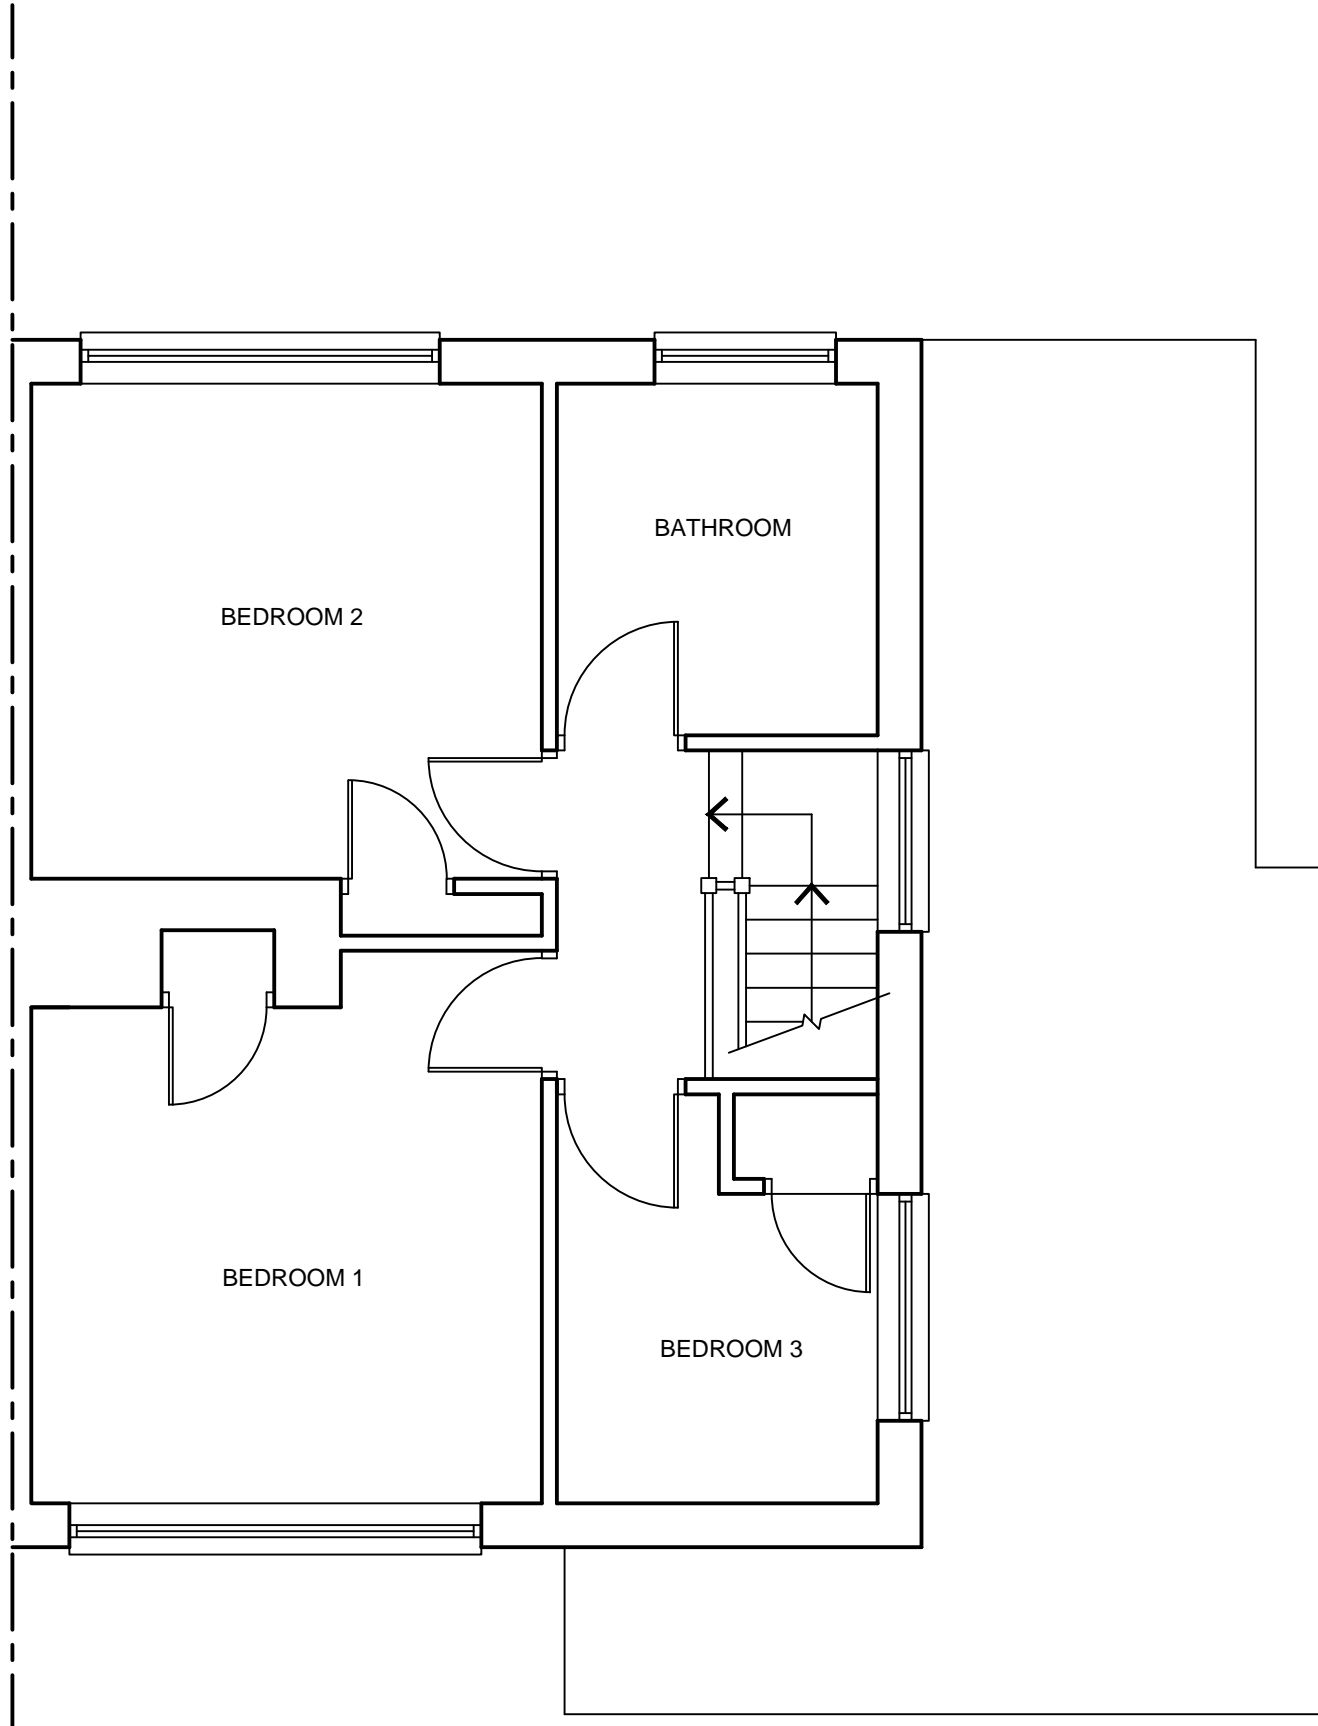 

**M W Building Designs**



39 VICARAGE CRESCENT, REDDITCH, WORCESTERSHIRE, B97 4RG

tel: 07976 958739  
email: info@mwbdc.co.uk  
web: www.mwbdc.co.uk



Project **PROPOSED TWO STOREY SIDE EXTENSION & SINGLE STOREY REAR EXTENSION**

Client **TARIQ ALI  
80 WIREHILL DRIVE  
REDDITCH, B98 7LS**

Title **EXISTING  
FIRST FLOOR PLAN**

Date JUN 2021	Drawn MJW	Scale 1:50 @ A3
------------------	--------------	--------------------

Drawing Number <b>002</b>	Rev P1
------------------------------	-----------