



Broomfield Extension

9 Broomfield Road  
Sevenoaks  
TN13 3EL


Client  
Kathryn Bennett  
Architectural Services  
Pamela Wackett

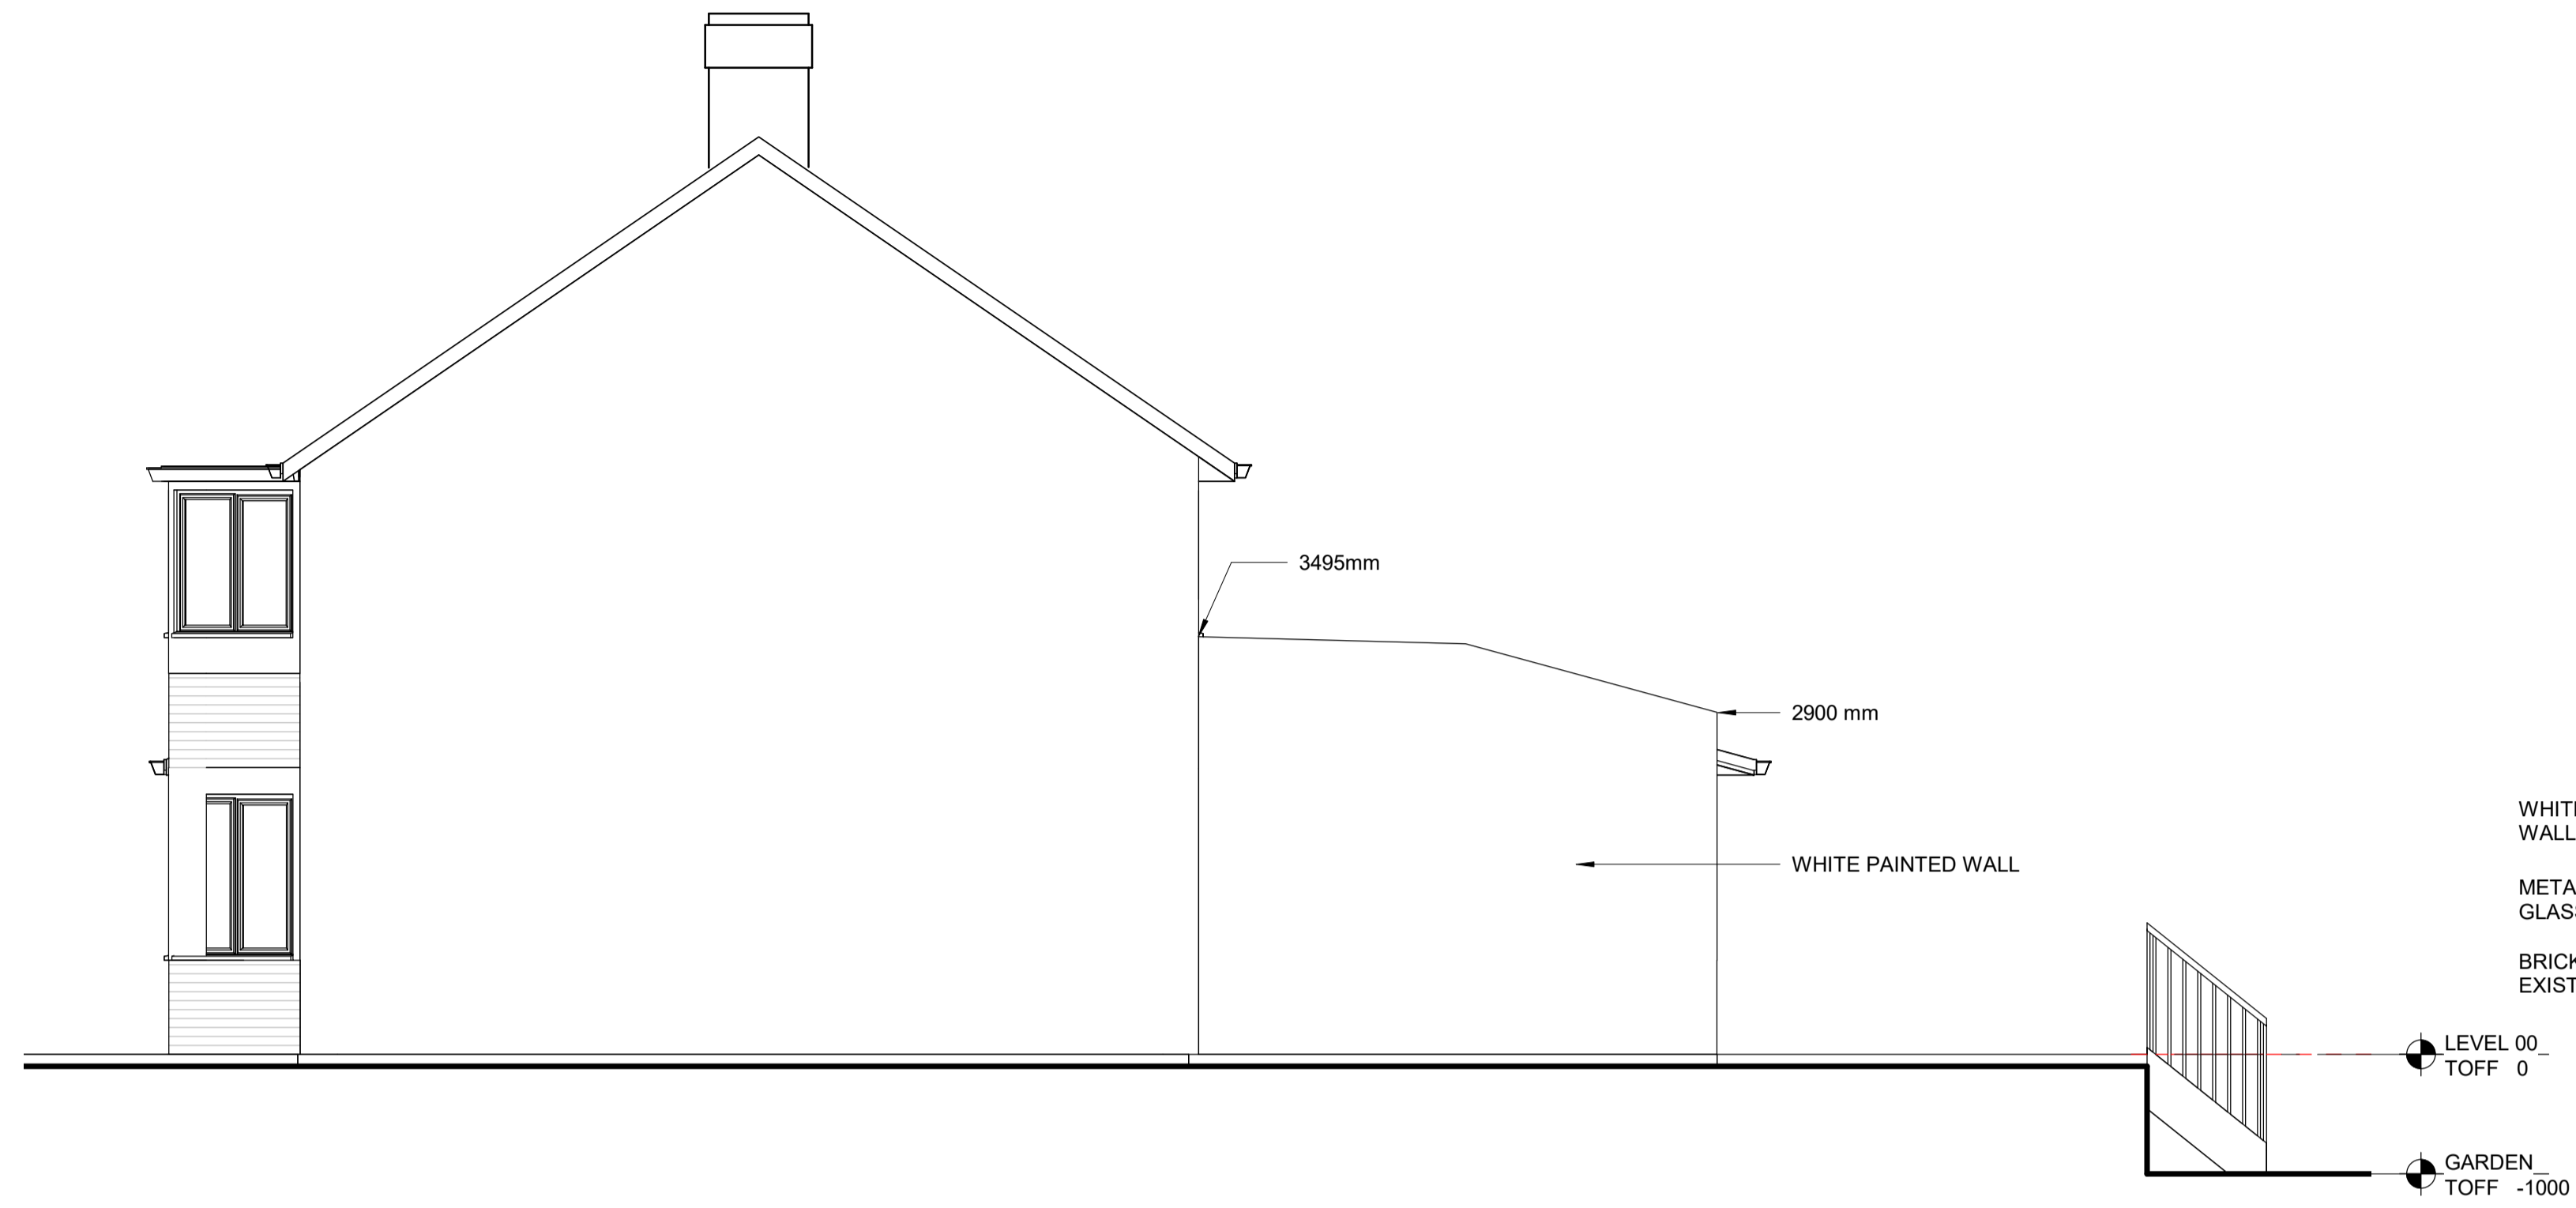

1 EAST ELEVATION  
SCALE: 1 : 50

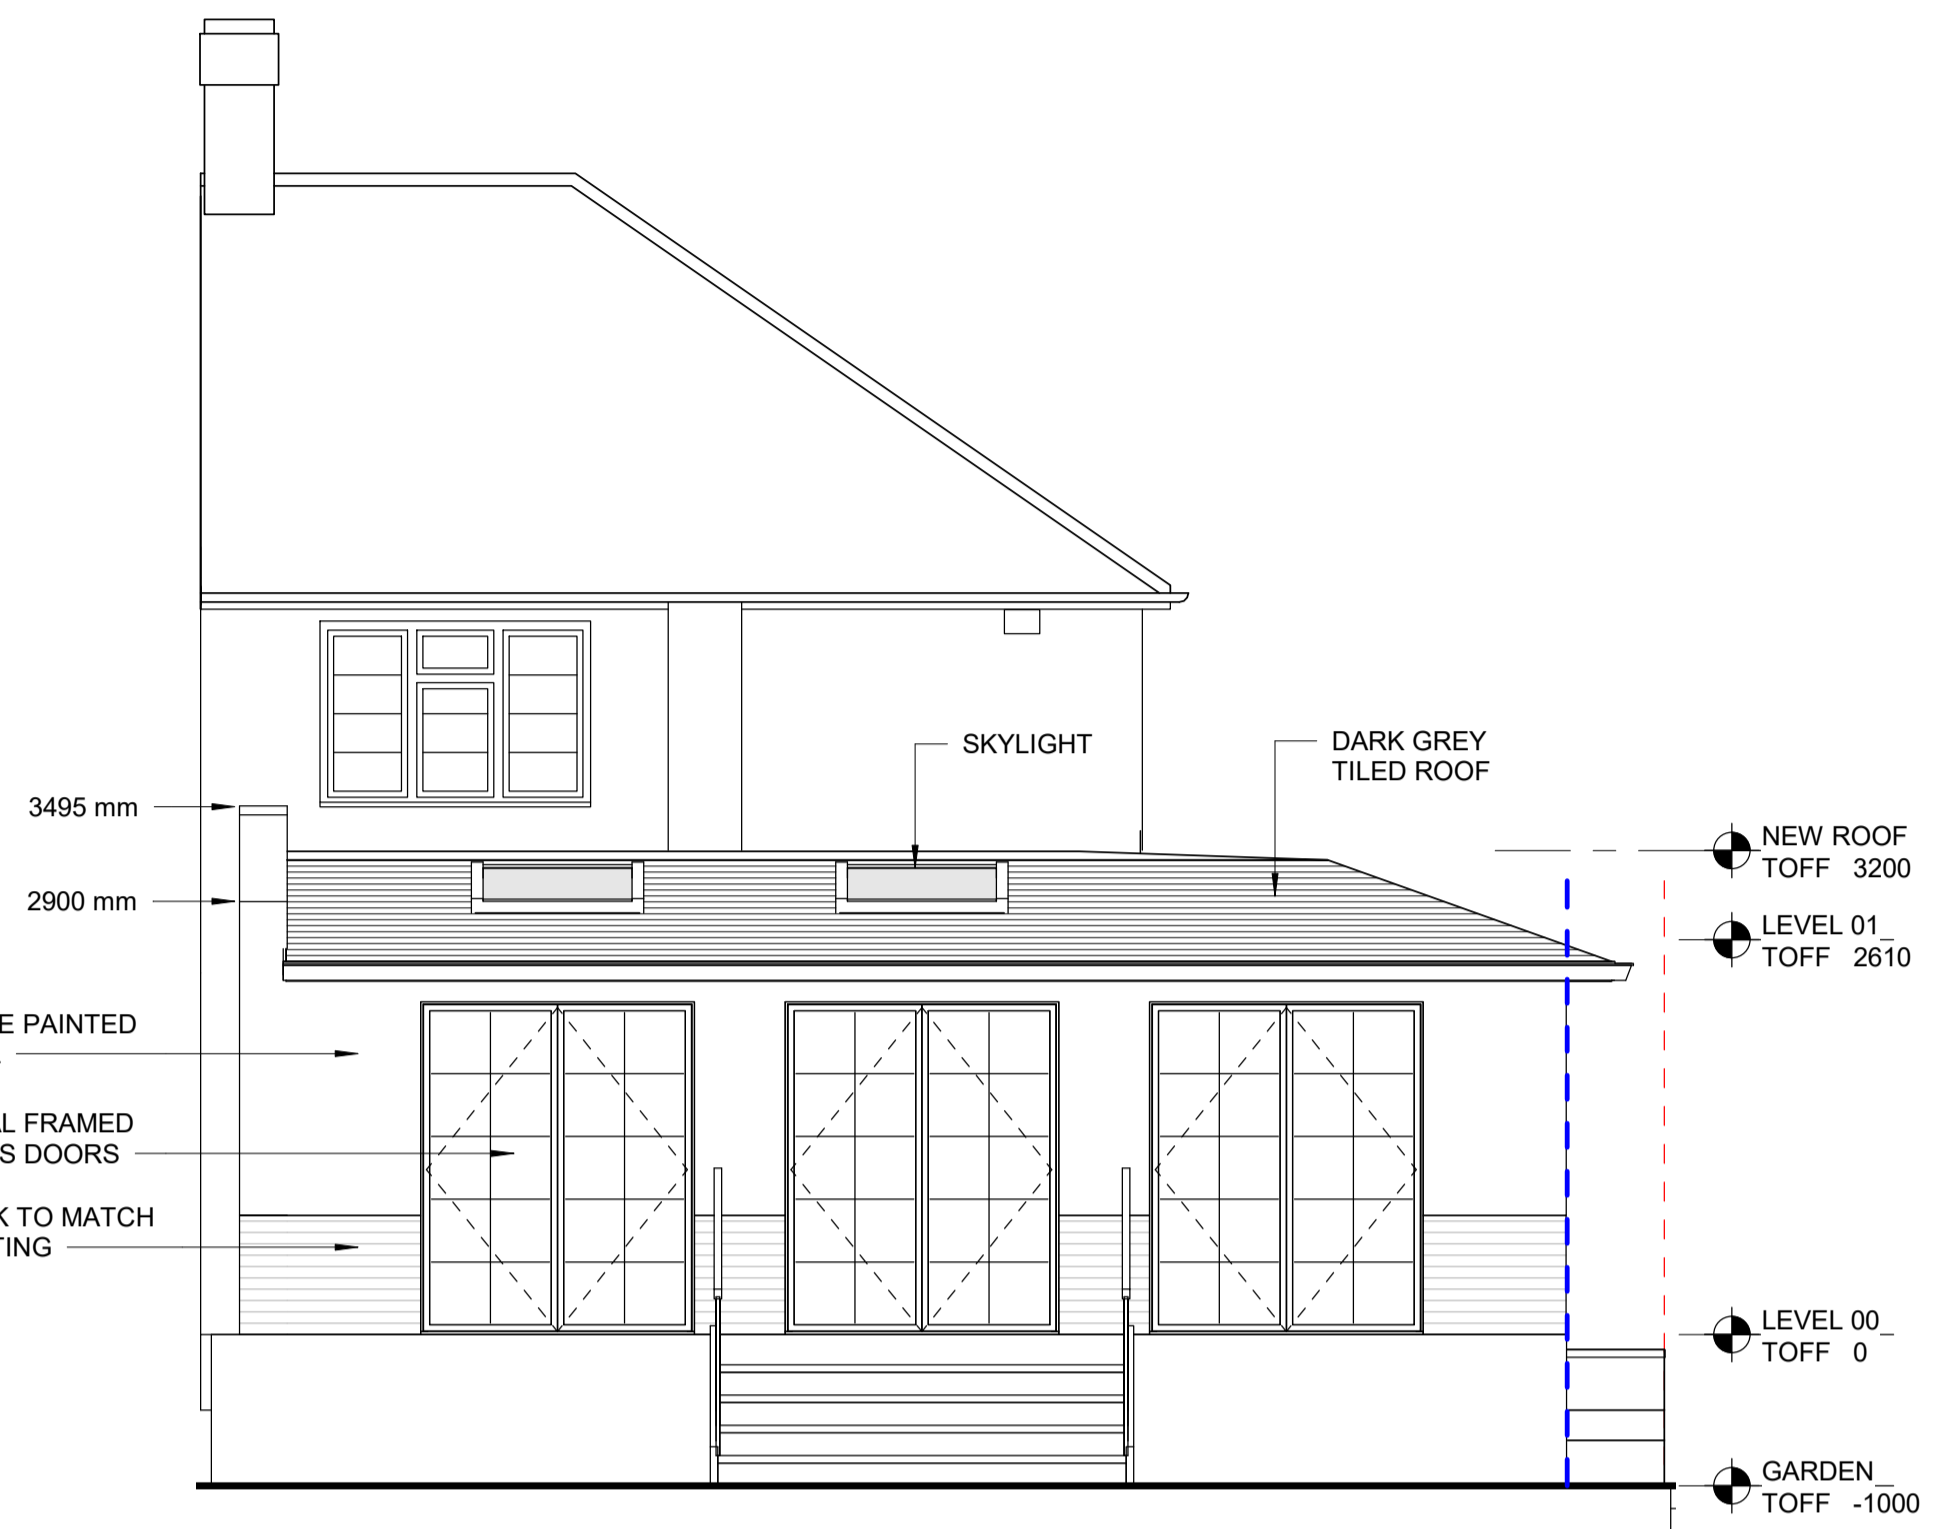

2 NORTH ELEVATION  
SCALE: 1 : 50

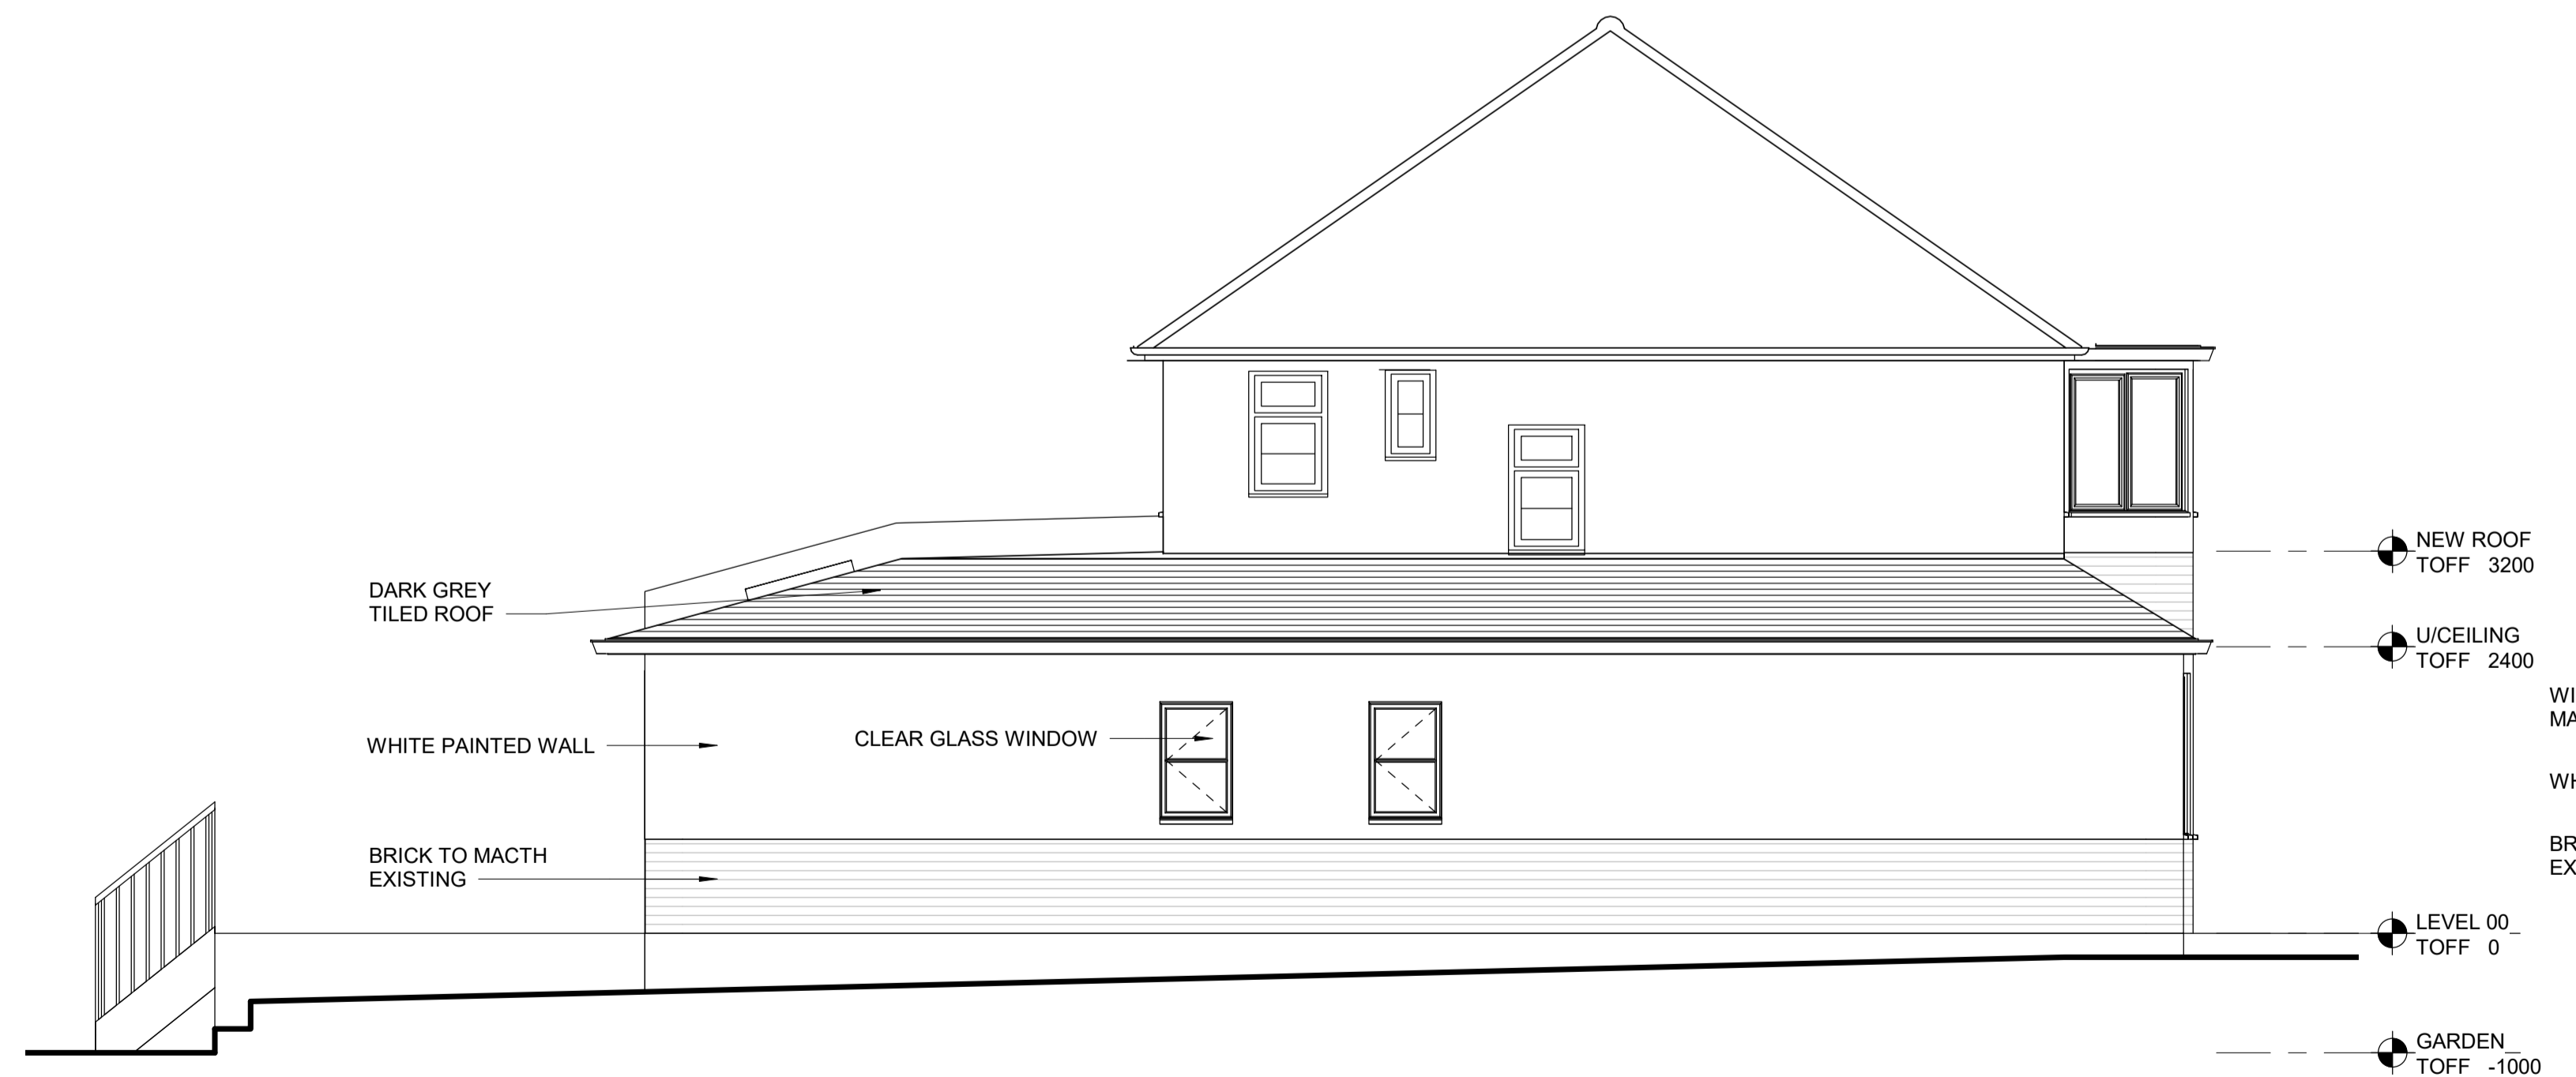

3 WEST ELEVATION  
SCALE: 1 : 50




4 SOUTH ELEVATION  
SCALE: 1 : 50

--- BOUNDARY LINE  
--- EXISTING BUILDING LINE


Revision		
No.	Description	Date
1	PLANNING APPLICATION	31.12.2020
2	MINOR MATERIAL AMENDMENT	27.07.2021

No. Description Date  
Key Plan

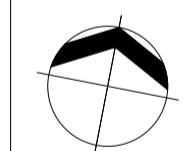

Issue Date: 12/22/20  
Scale: 1 : 50  
Project No. Project Number  
Drawn By: Author

PROPOSED ELEVATIONS

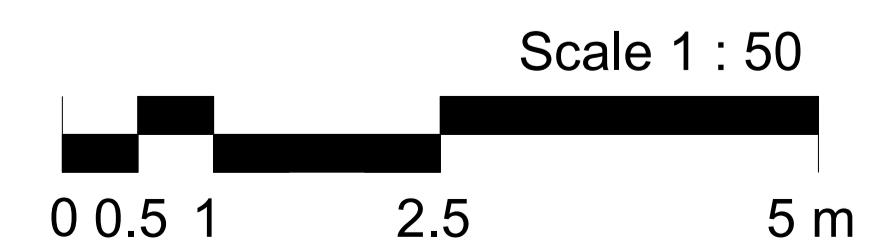

A-105.1