




FRONT ELEVATION AS EXISTING | Scale 1:100




SIDE ELEVATION AS EXISTING | Scale 1:100

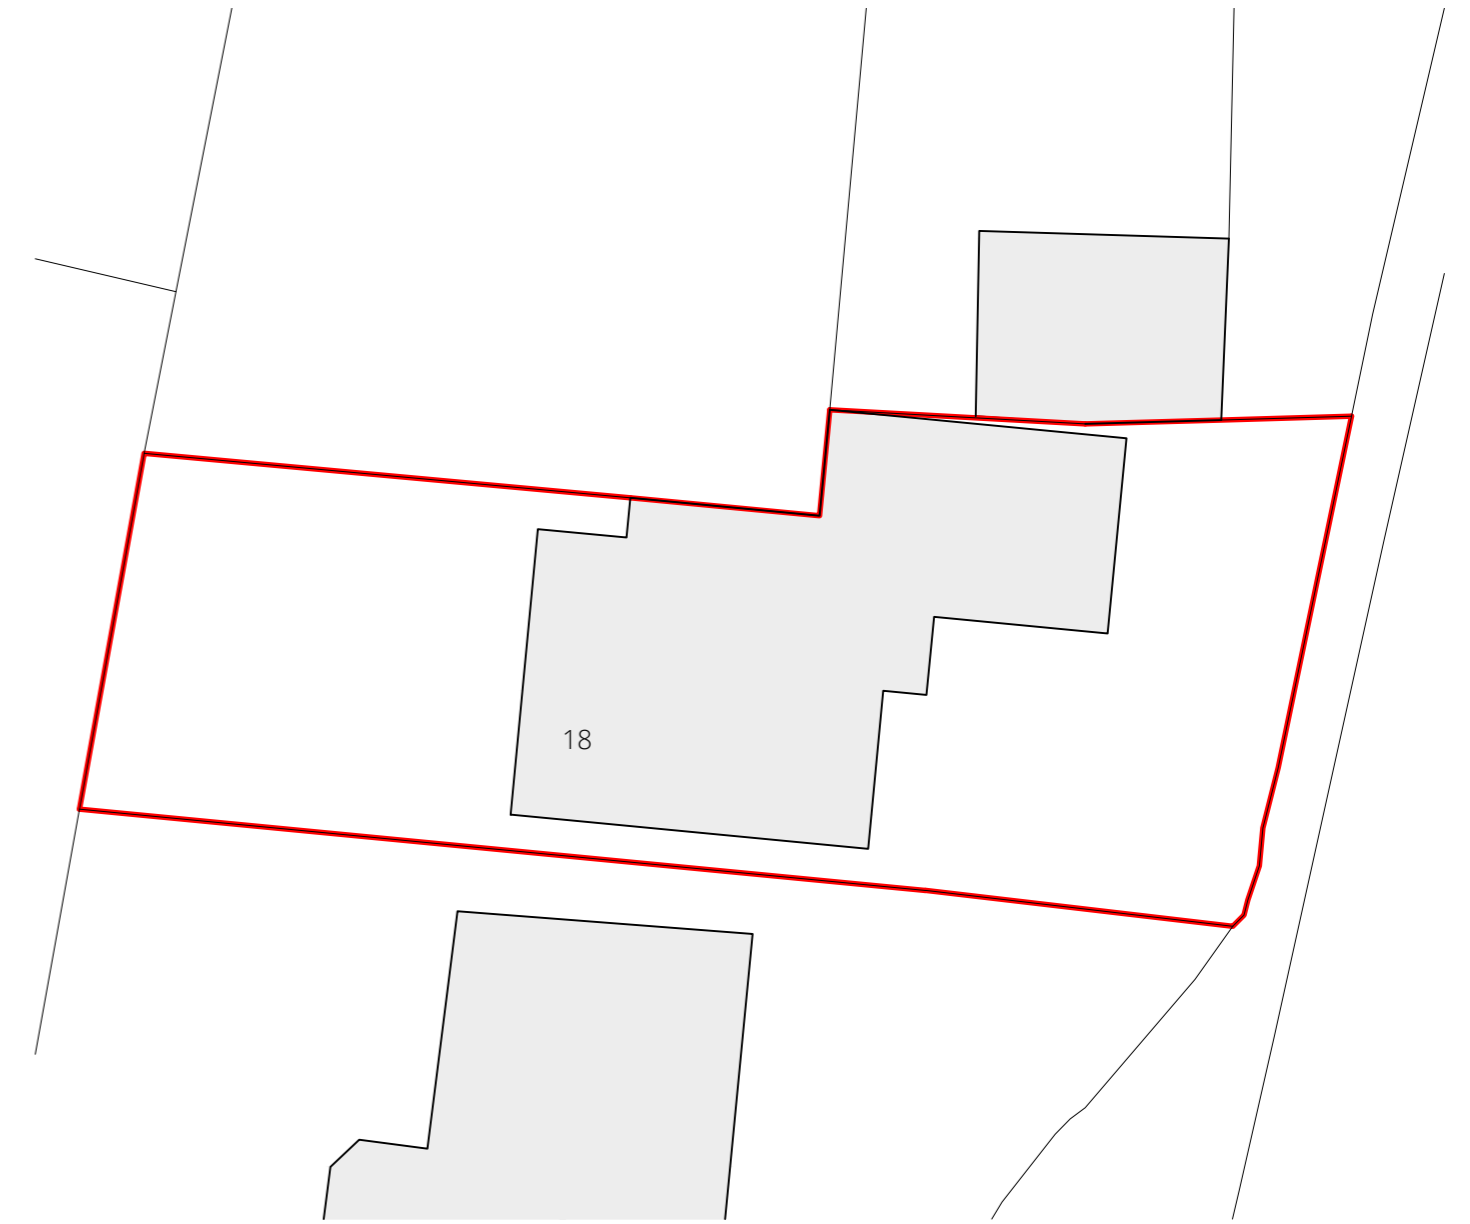

BLOCK PLAN AS EXISTING | Scale 1:200




REAR ELEVATION AS EXISTING | Scale 1:100

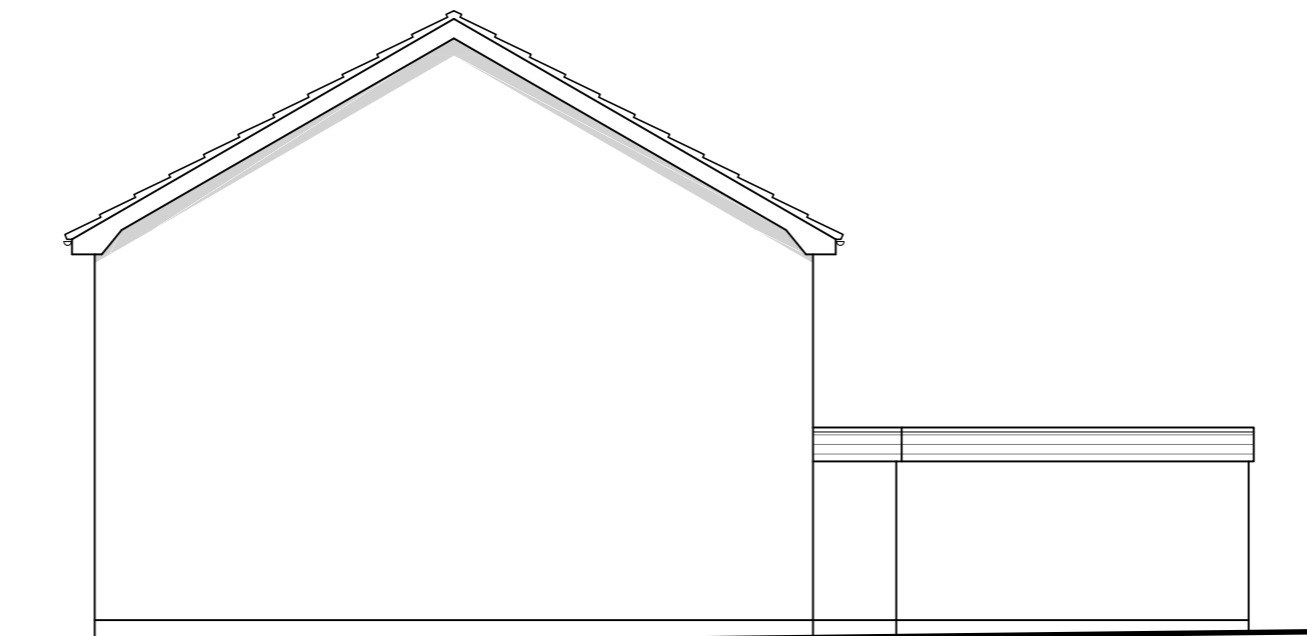

SIDE ELEVATION AS EXISTING | Scale 1:100



LOCATION PLAN AS EXISTING | Scale 1:1250

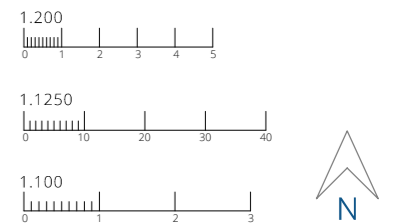

EXISTING
 18 Rooks Meadow
 Hagley
 DY9 0PT
 Mr J Lopera

Scales, 1:100, 1:200 & 1:1250 on A2
 Date June 2021

© This drawing and the design depicted in it are the copyright of the designer and may not be reproduced except by written permission.
 Ordnance Survey © Crown Copyright 2021
 All rights reserved. Licence number 100022432

ENGINEERING and BUILDING DESIGN

ENGINEERING and BUILDING DESIGN Ltd
 The Old Snuff Mill Warehouse
 Park Lane, Bewdley, Worcs.
 DY12 2EL

01299 402020
 07528 579724

www.engbuildingdesign.co.uk
 hello@engbuildingdesign.co.uk

21-3968/02