



Notes:
 Do not scale from this drawing; work to figured dimensions only.
 All information to be checked on site for accuracy and fit.
 Drawings to be checked by a qualified architect and signed off.
 Drawings not for construction stages, only indicative of design outline.

DO NOT SCALE - IF IN DOUBT ASK

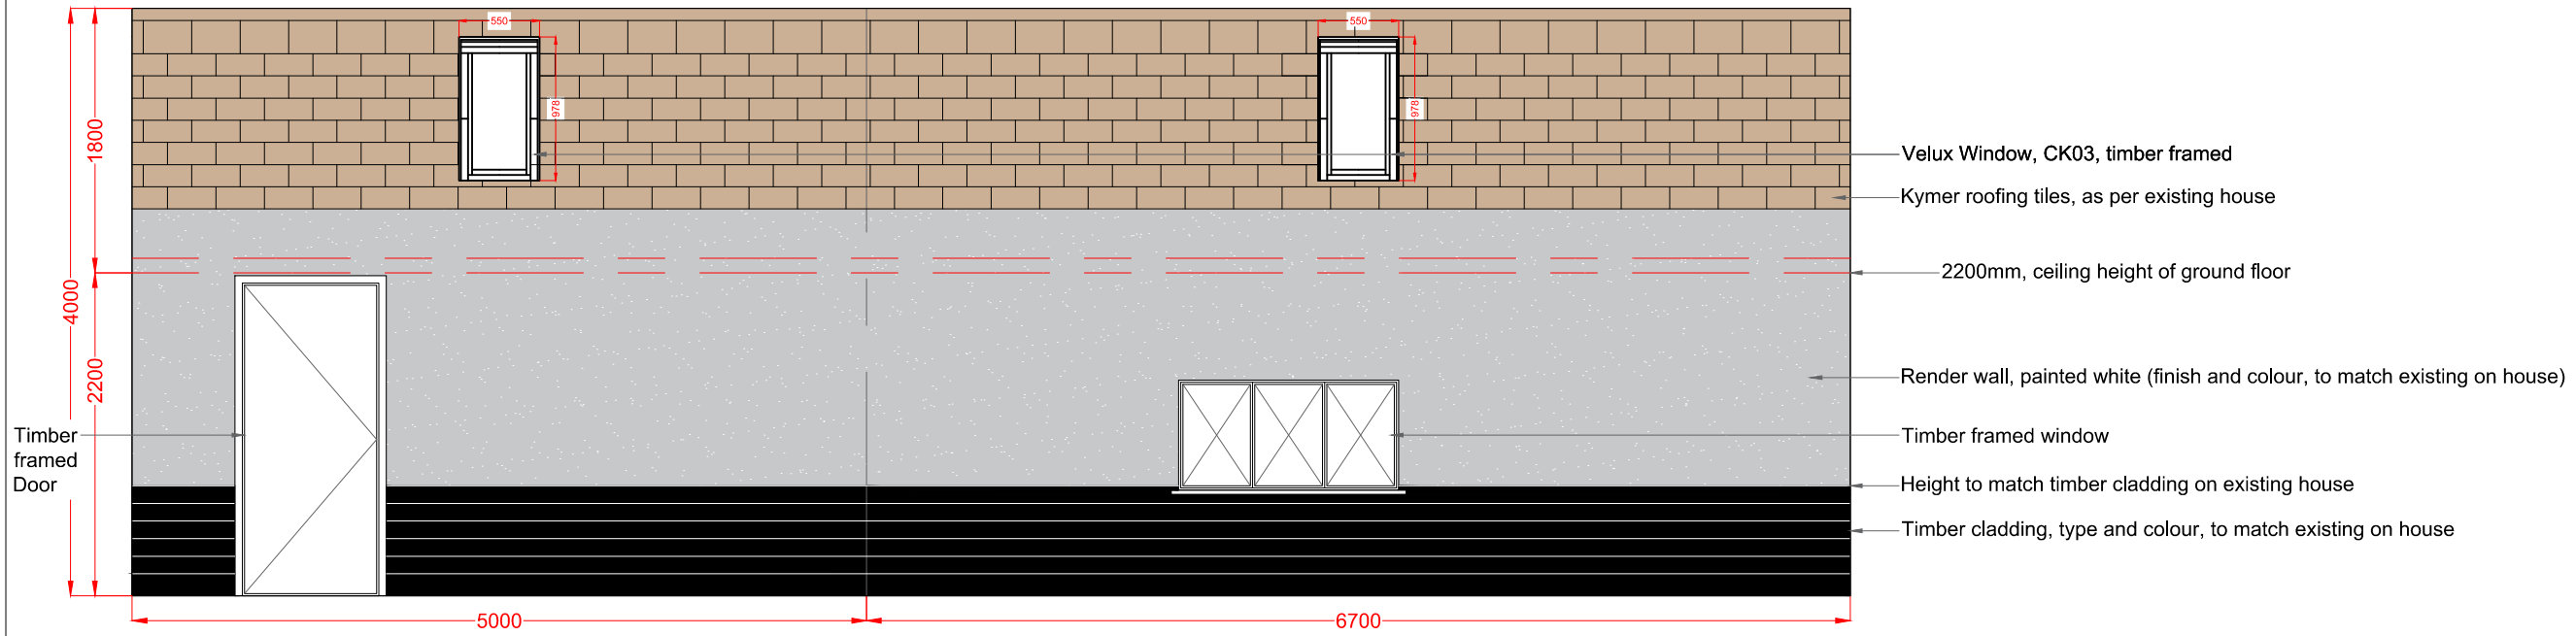

WEST ELEVATION 0002.01

P02	08.09.21	Second Issue	AF
P01	07.09.21	First Issued	AF
Rev	Date	Description	By

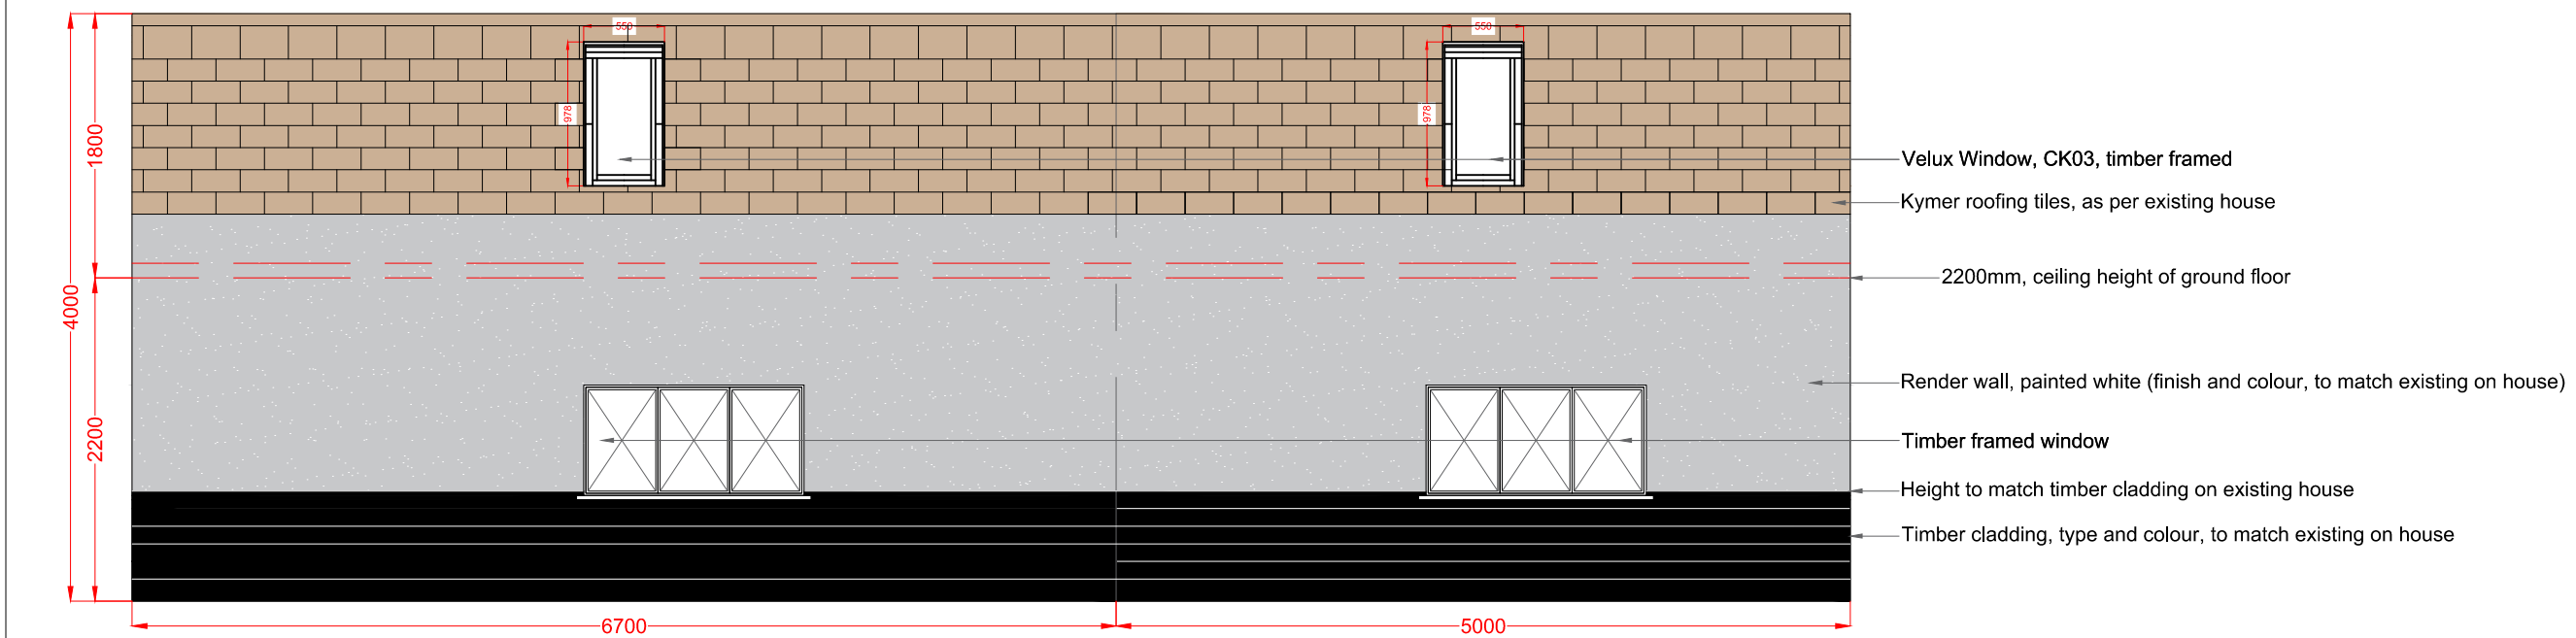

EAST ELEVATION 0002.02



MAD. Design Studio Ltd

Client

Project

GARAGE REBUILD
 REPLACING LAPSED PLANNING
 CONSENT
 11 SCHOOL LANE
 HARLOW
 ESSEX
 CM20 2QB

Drawn By AF

Date 07/09/2021

Scale 1:50 @ A3

Drawing Title

GARAGE BUILD - ELEVATION
 WEST 0002.01 & EAST 0002.02

Drawing No

MAD-GB-0002

Revision

P02