


Scale 1 : 500

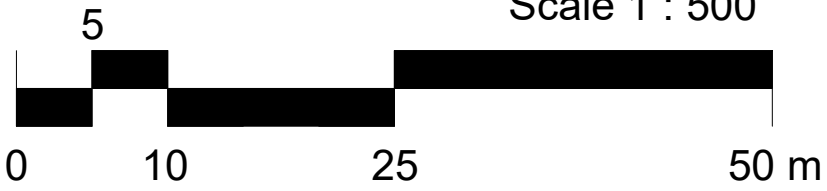

CLIENT	Northview, Birchwood Rd, Swanley, BR8 7QA	Project:	0179	Drawn by:	S Geoghegan
		Date:	July 2021	Checked by:	SG
PROJECT	Hipe to Gable	Scale (@ A4)	1 : 500	REV	
SHEET	OS Site plan	DRAWING NUMBER		A105	