




Ground Floor Plan - EXISTING
Scale: 1:100

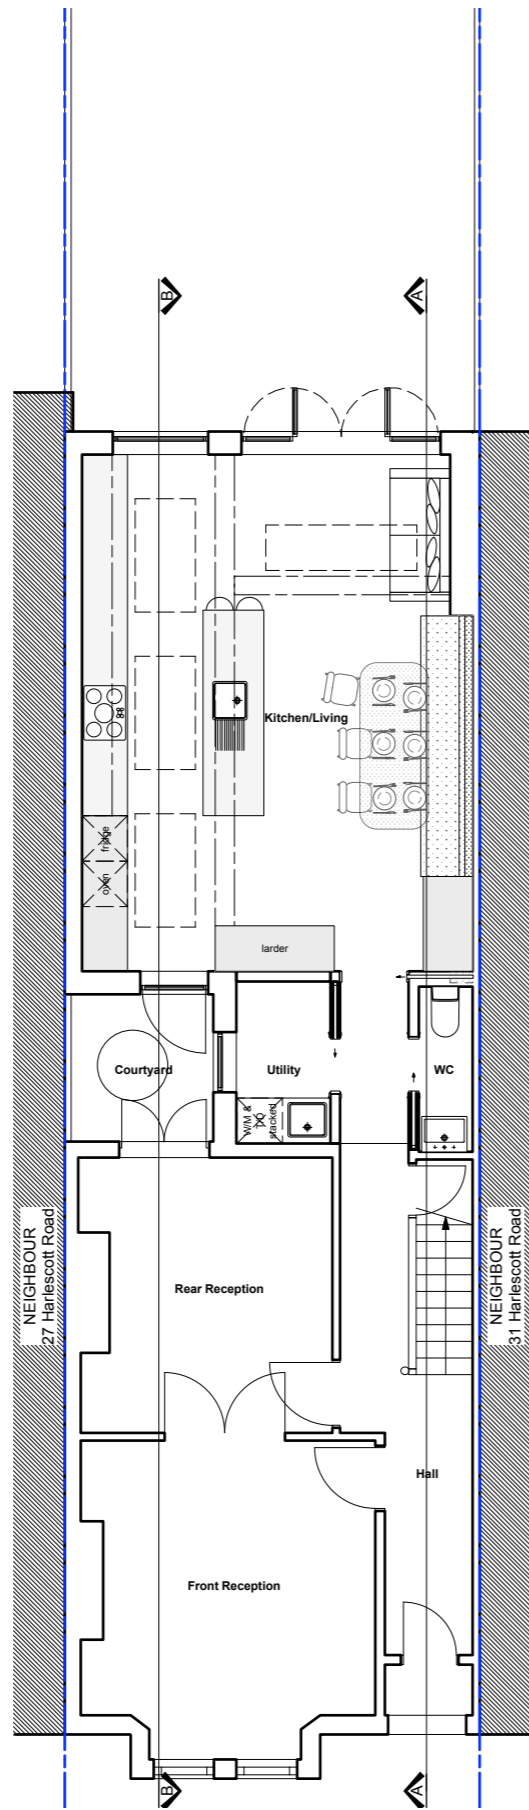

Ground Floor Plan - PROPOSED
Scale: 1:100

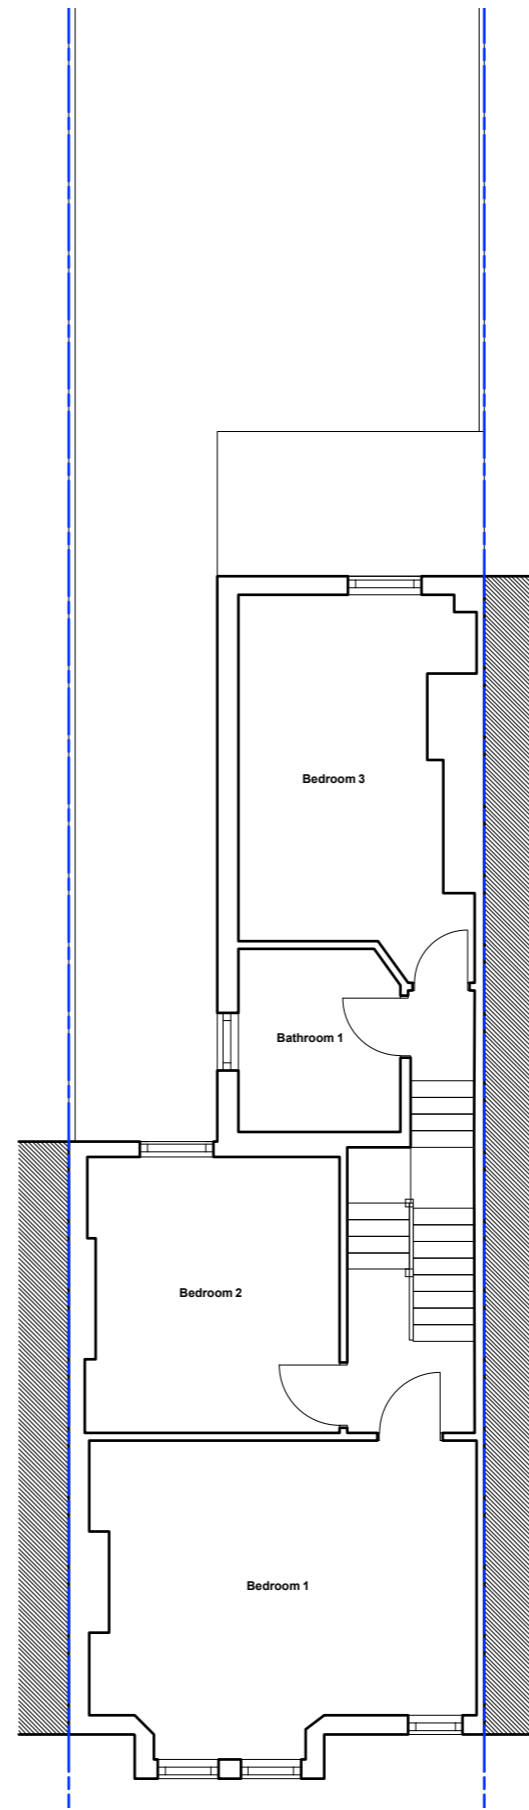


First Floor Plan - EXISTING
Scale: 1:100

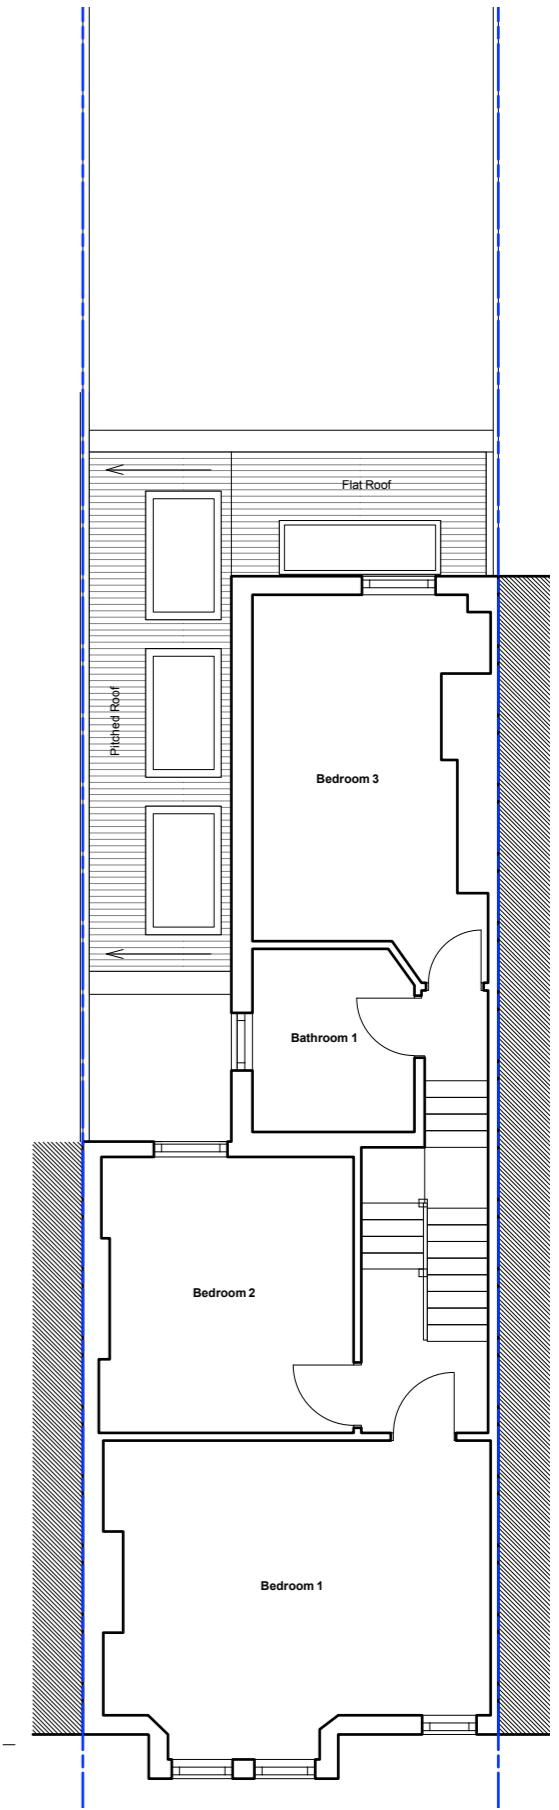

First Floor Plan - PROPOSED
Scale: 1:100

COPYRIGHT
This drawing was produced by Trim Tab Architecture Ltd. and is not to be used or reproduced by any other party for any purpose.
Site survey to be conducted before any building work is carried out. Any discrepancies to be reported to architect.

 

TRIM TAB ARCHITECTURE

steve@trimtabarchitecture.co.uk

07562 729 913

london SW8 2XR

29 Harlescott Road

Peckham, SE15 3DA

client

Skelton Matsukawa

Planning Drawings

Plans

scale

As stated @ A3

rev.

T33 101 01

project #

drawing #

sheet #

PRELIMINARY

status

13/09/21

revision #

date