





Front Elevation - EXISTING
Scale: 1:100

Front Elevation - PROPOSED
Scale: 1:100

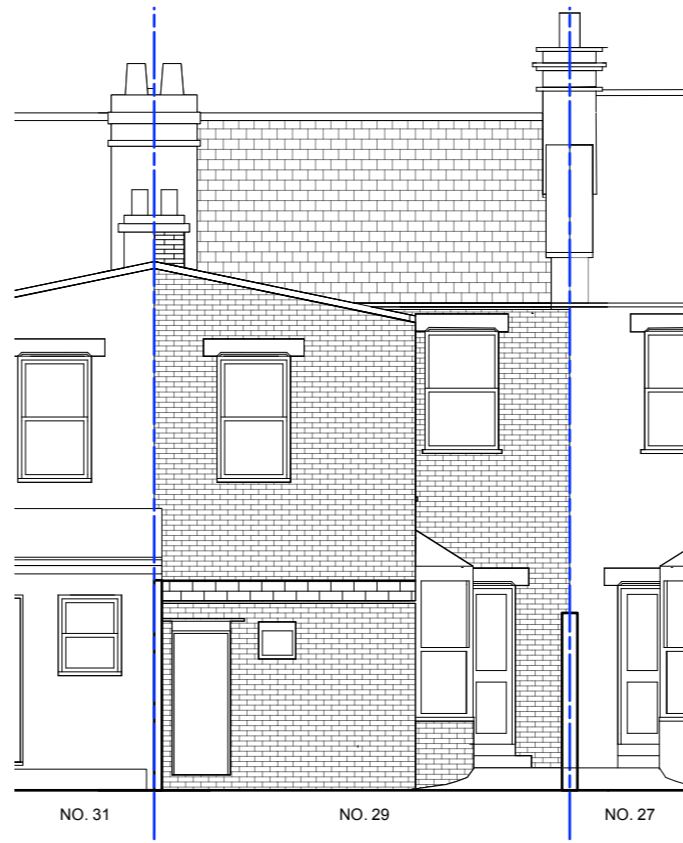


Rear Elevation - EXISTING
Scale: 1:100



Rear Elevation - PROPOSED
Scale: 1:100

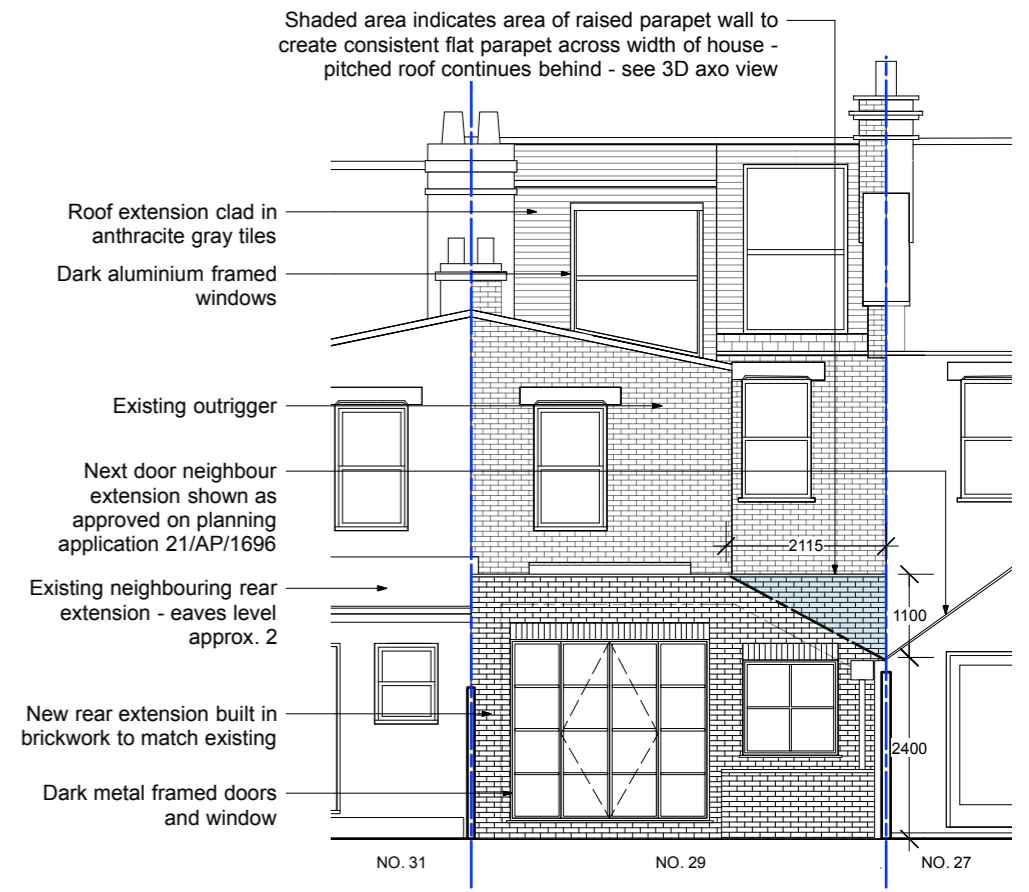

Side Elevation - EXISTING
Scale: 1:100

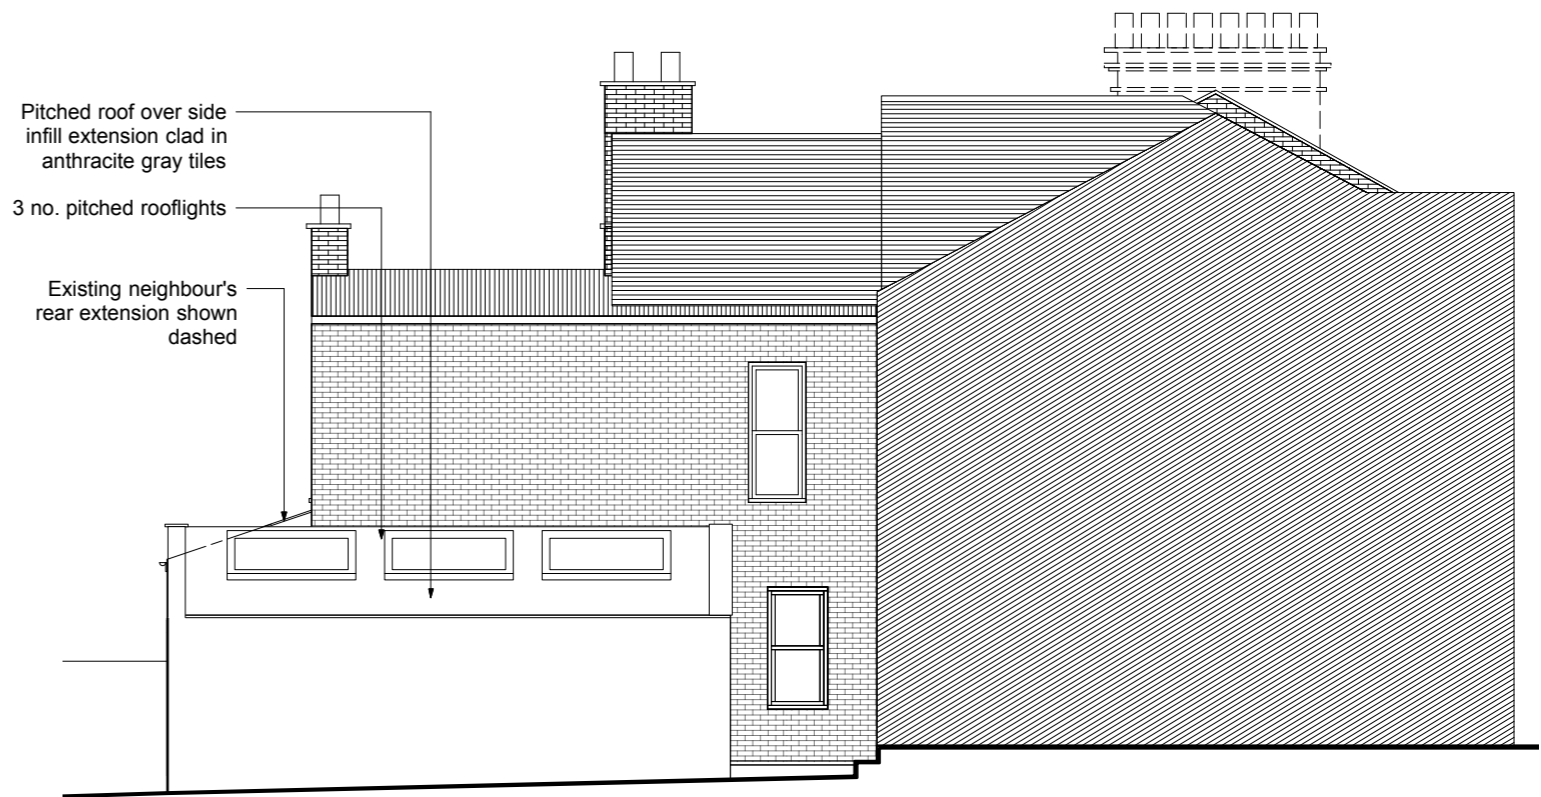

Side Elevation - PROPOSED
Scale: 1:100

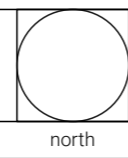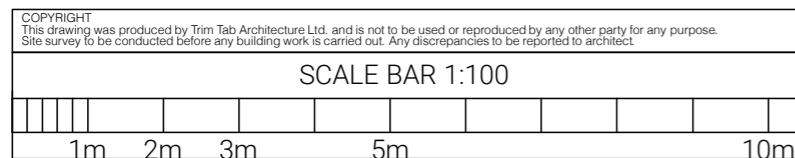

TRIM TAB ARCHITECTURE steve@trimtabarchitecture.co.uk 07562 729 913 london SW8 2XR		29 Harlescott Road Peckham, SE15 3DA client: Skelton Matsukawa	Planning Drawings Elevations scale: As stated @ A3	rev. T33 101 03 project # drawing # sheet #	PRELIMINARY status: 13/09/21 revision # date
---	--	--	--	--	--