


Existing Rear Elevation

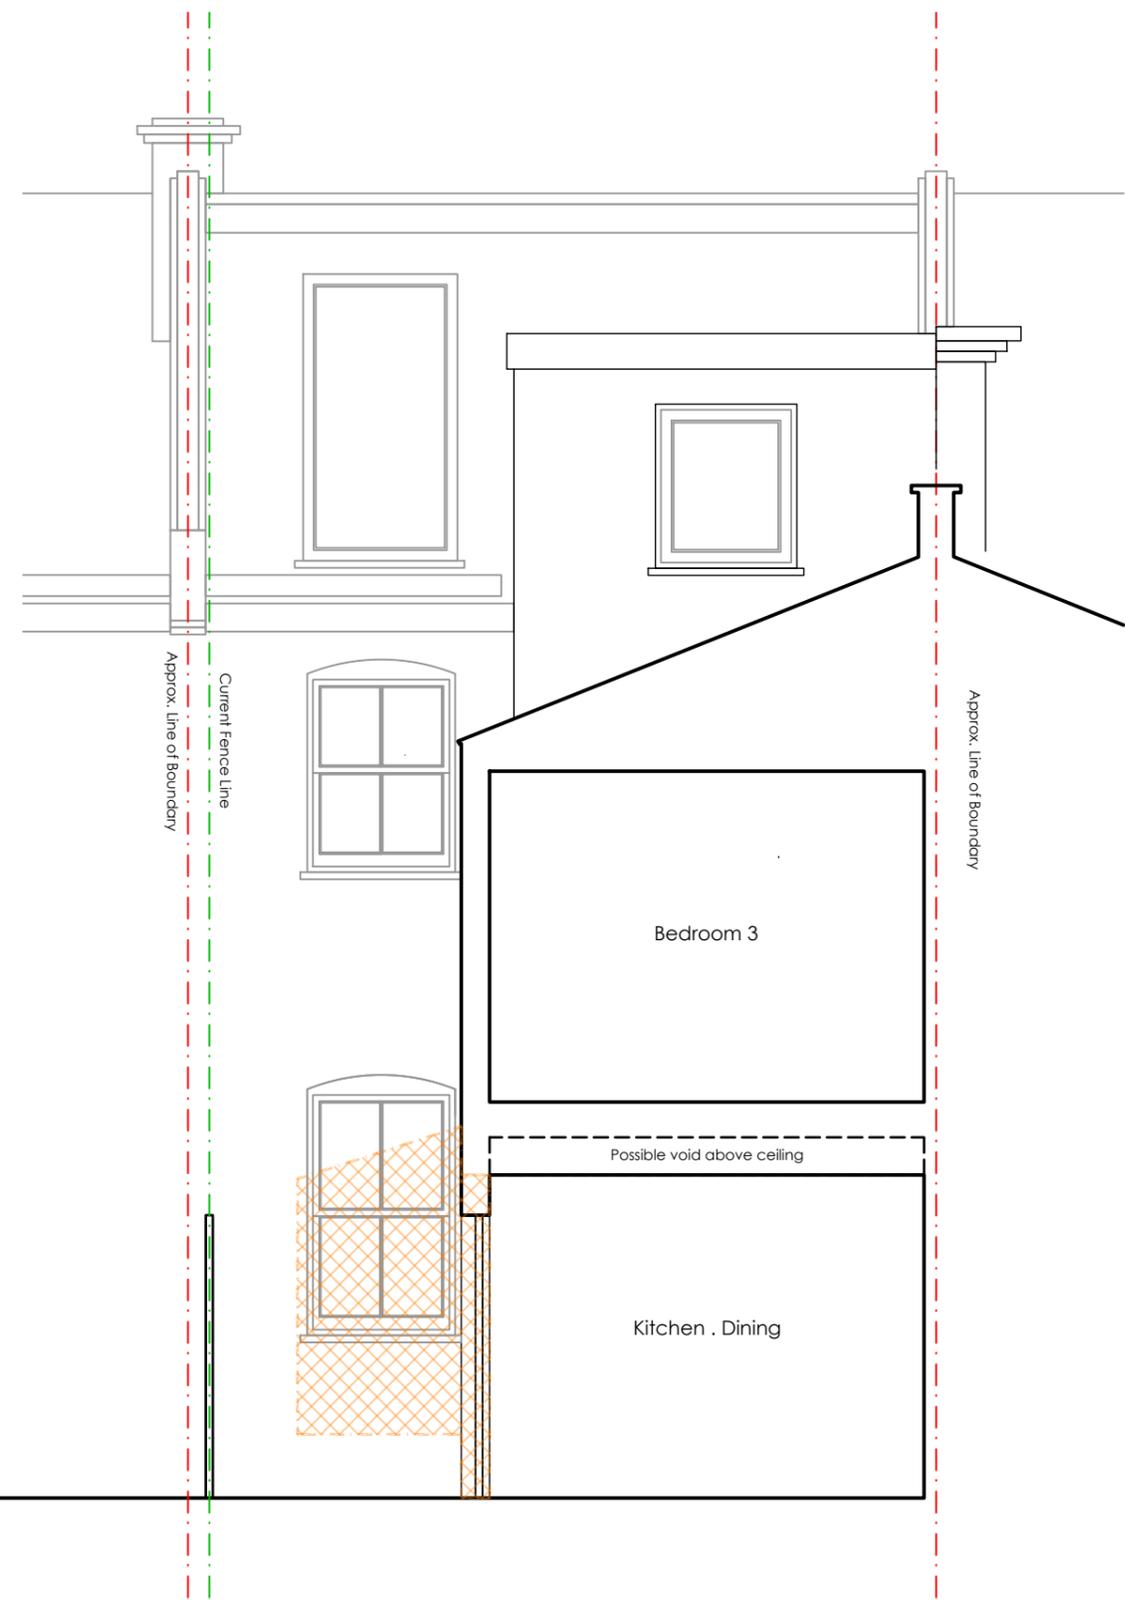

Existing Section AA

Note . All Dimensions in mm.

 Demolitions . Area to be demolished

-- 14.09.2021 first issue  
rev. date . details .

JW SR  
drawn by . checked by .



1.50\_A3  
1.25\_A1

D I S T R I C T

Blackwater Studio . Unit 4 . 17-19 Blackwater Street . East Dulwich . London . SE22 8RS  
+44 (0)7525 179 525  
studio@districtarchitects.co.uk  
www.districtarchitects.co.uk  
this drawing is copyright .

Planning	Existing . NMA Application Elevation and Cross Section	
project	17 Hansler Road East Dulwich . London . SE22 9DJ	
client	Mr and Mrs Macartney	
job no .	048. (3) stage	.0 type / place .231 series / number
		-- revision