




West Elevation Platform 2 (Roadside)  
 Scale 1:100  
 0 1 2 3 4 5 10  
 SCALE IN METRES

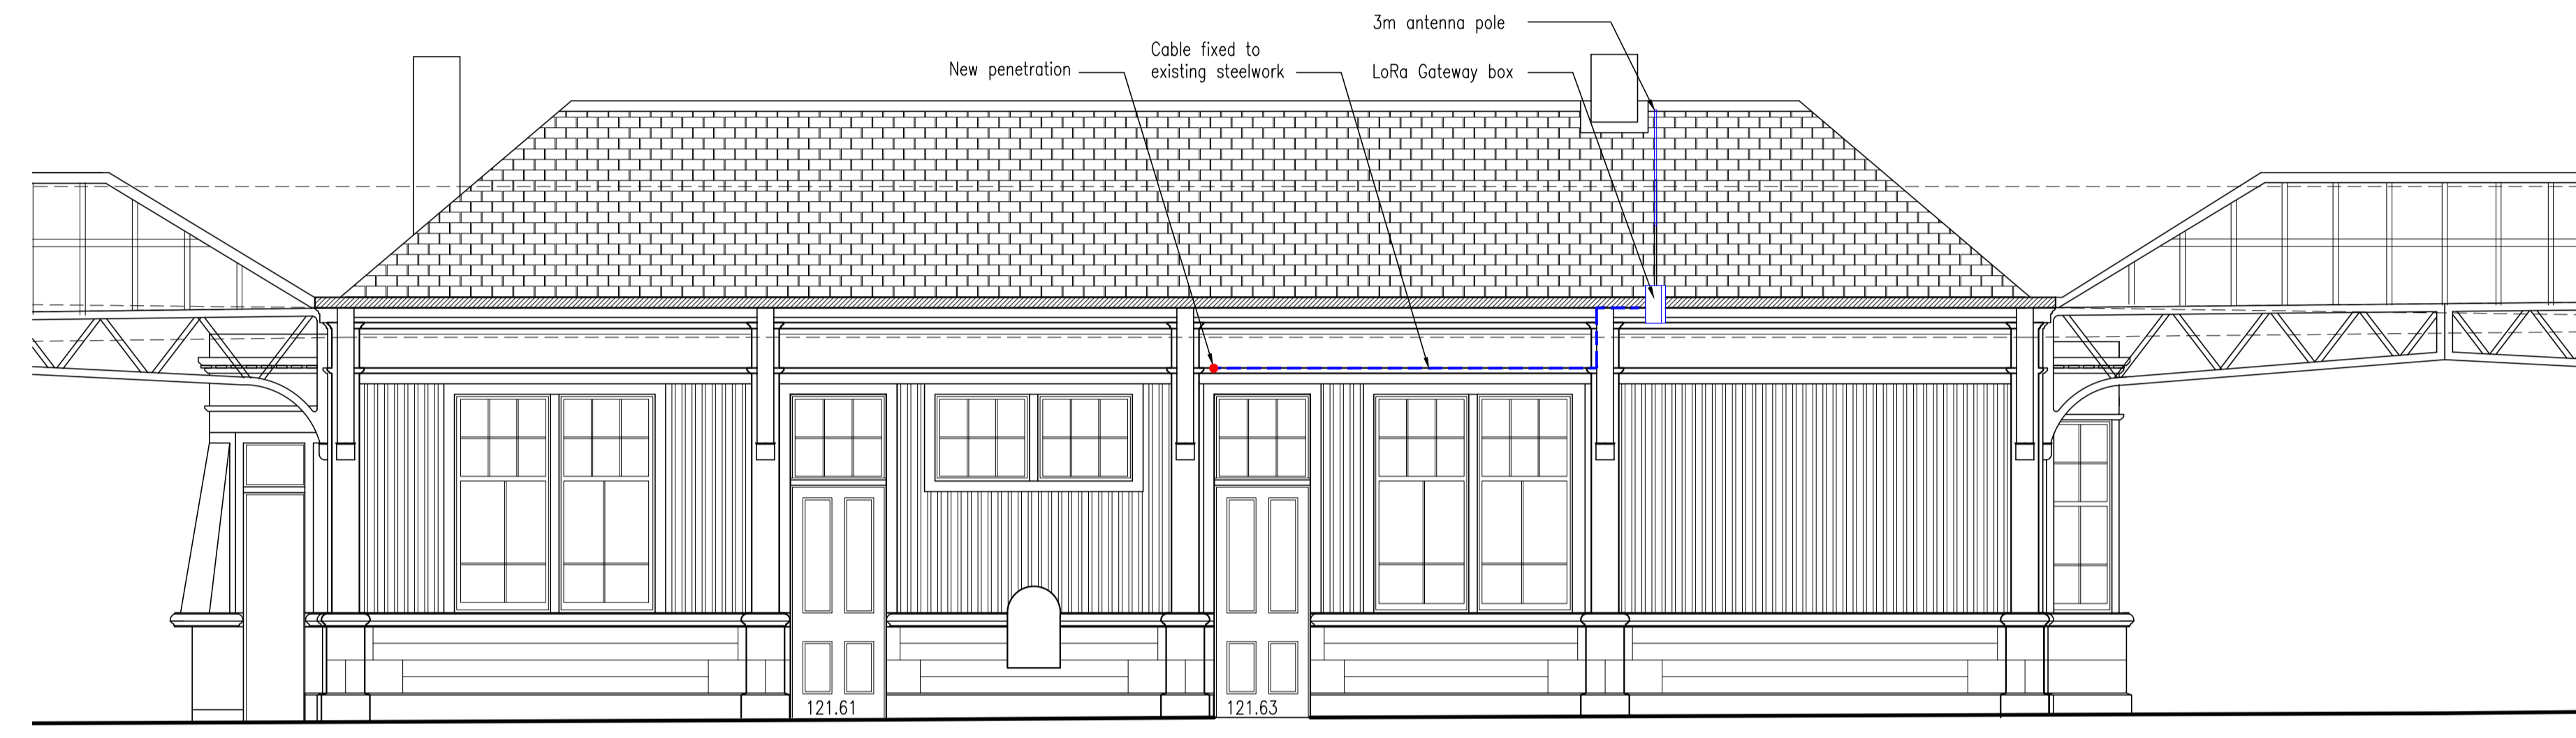

West Elevation Platform 2 (Roadside)  
 Scale 1:50  
 0 1 2 3 4 5  
 SCALE IN METRES

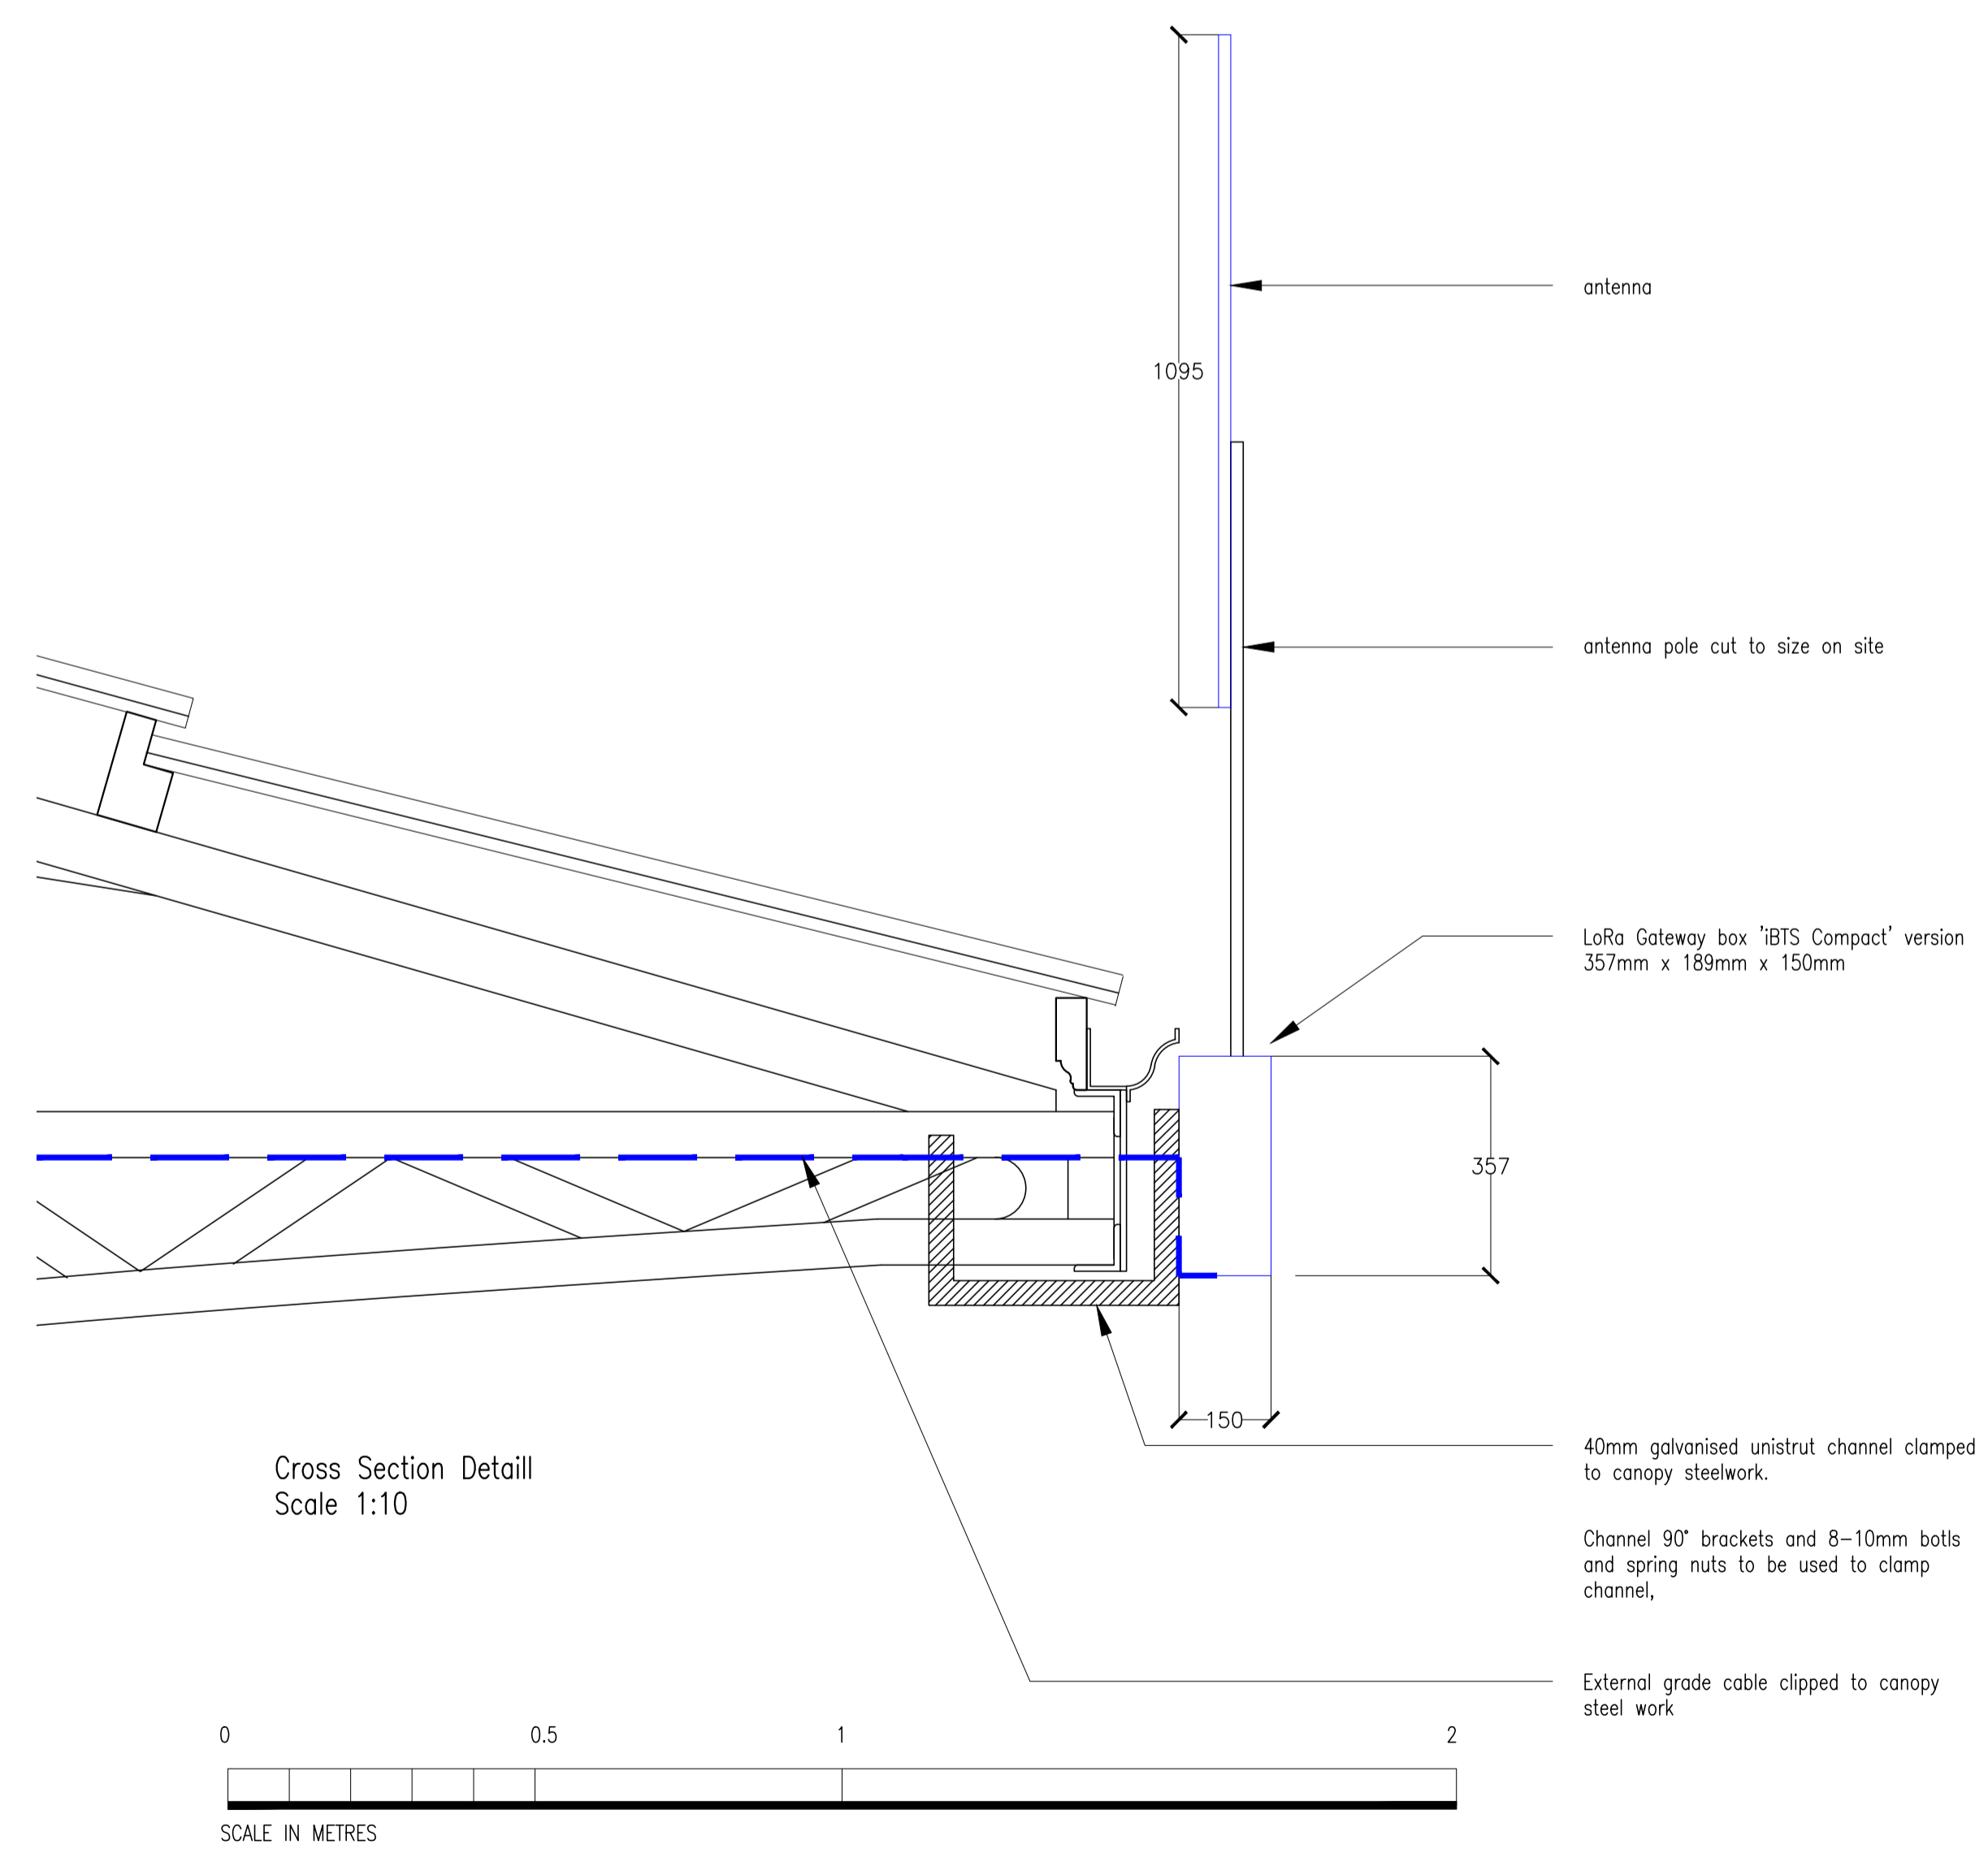

Cross Section Detail  
 Scale 1:10

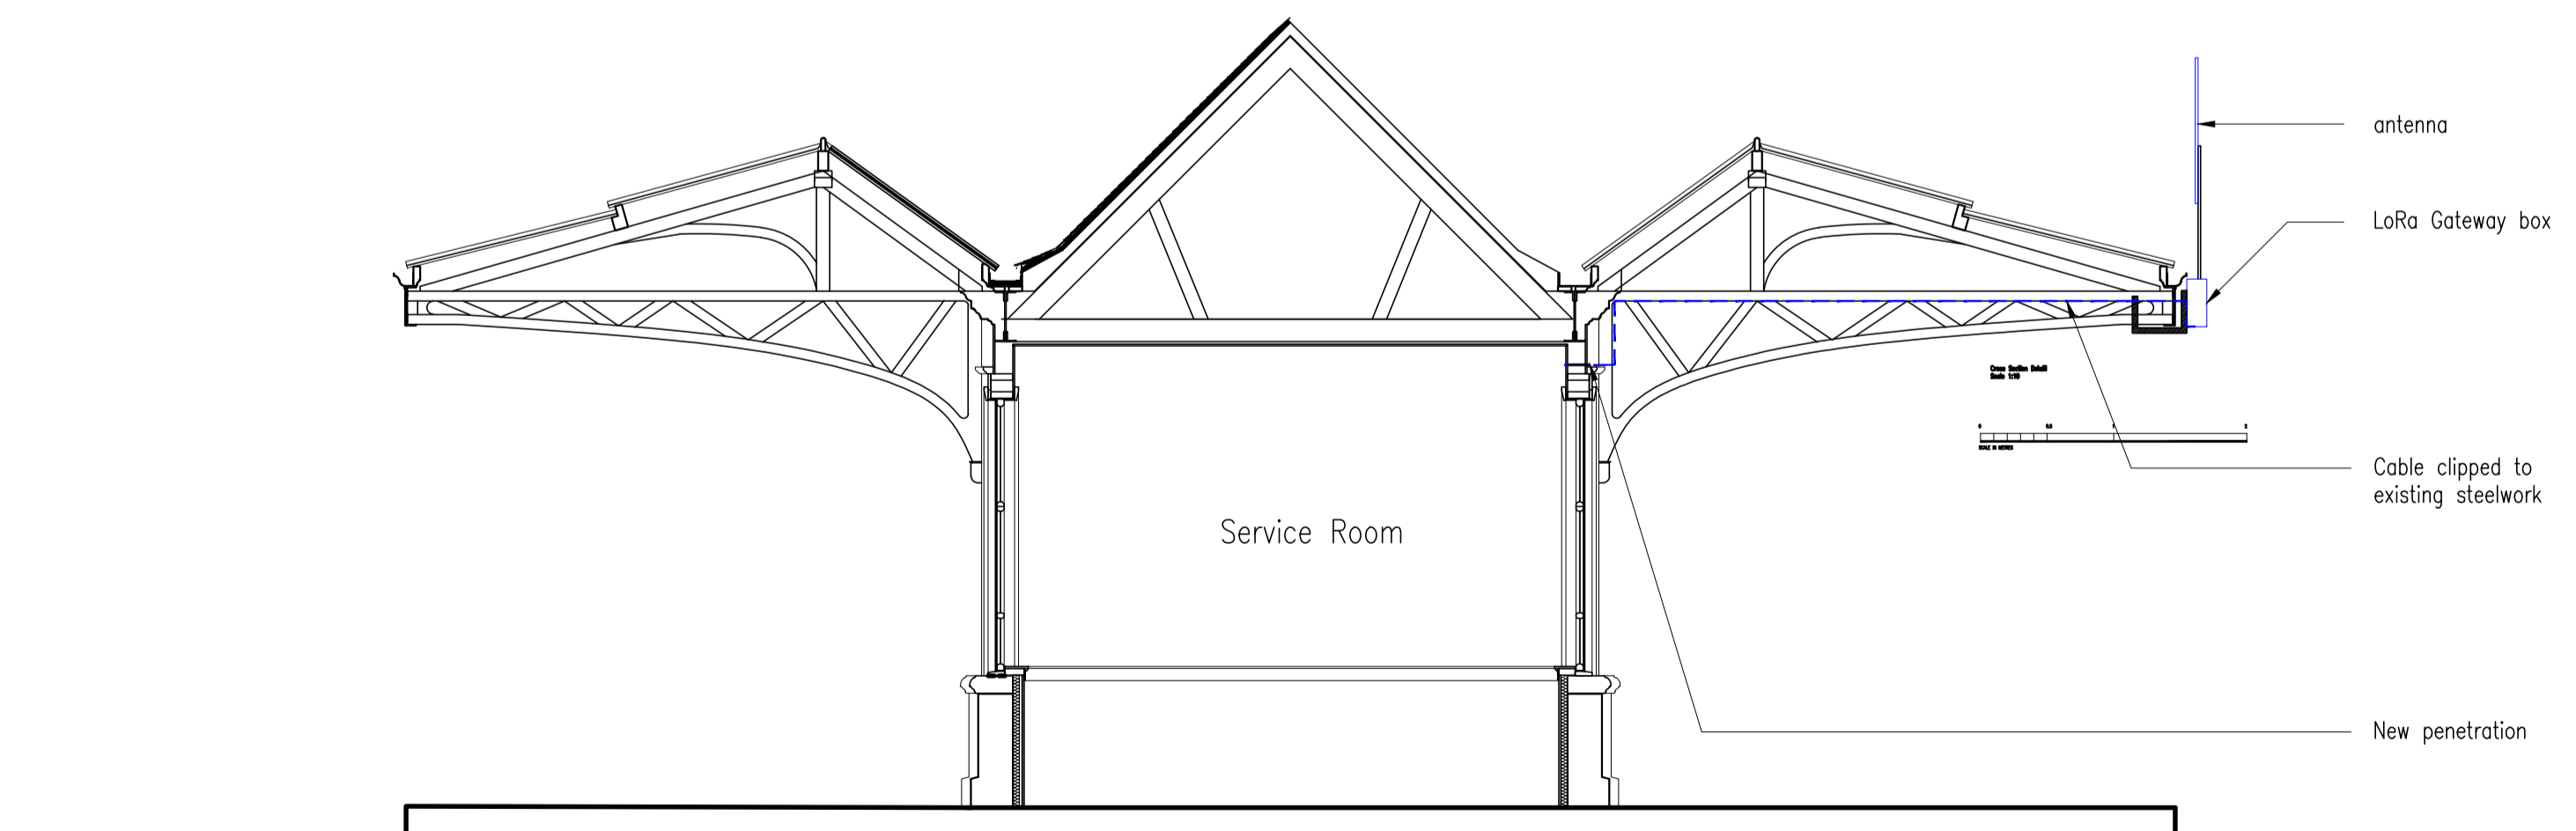

Section A-A  
 Scale 1:50  
 0 1 2 3 4 5  
 SCALE IN METRES

Rev	By	Date	Description
A	EH	14.09.21	1:10 scalebar added

**IDP Architects LLP**  
 Studio 1, Doges  
 Templeton on The Green  
 62, Templeton Street  
 Glasgow G40 1DA  
 Telephone 0141 550 4014  
 www.idparchitects.co.uk

Project: Abellio Scotrail IoT Installation, Gleneagles Station  
 Drawing Title: Proposed Elevations & Details  
 Drawing No.: 21013-GLE 11A  
 Drawn: EH  
 Checked: HAV  
 CAD ref:  
 Date: Aug 2021  
 Scale: 1:10@A1

# Gleneagles Station - Proposed Elevations & Details