
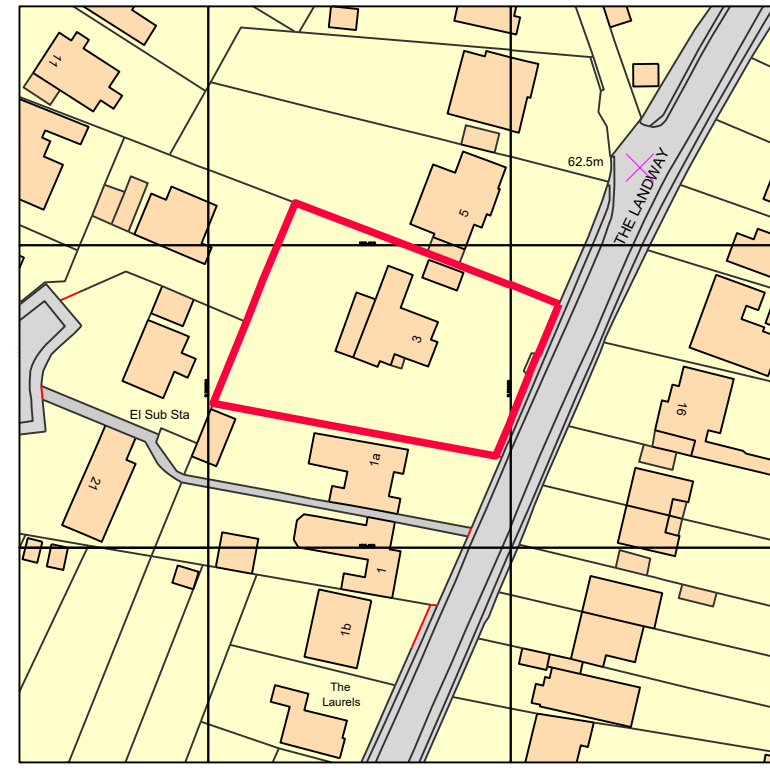




BLOCK PLAN

1:500

 


SITE LOCATION PLAN

1:250

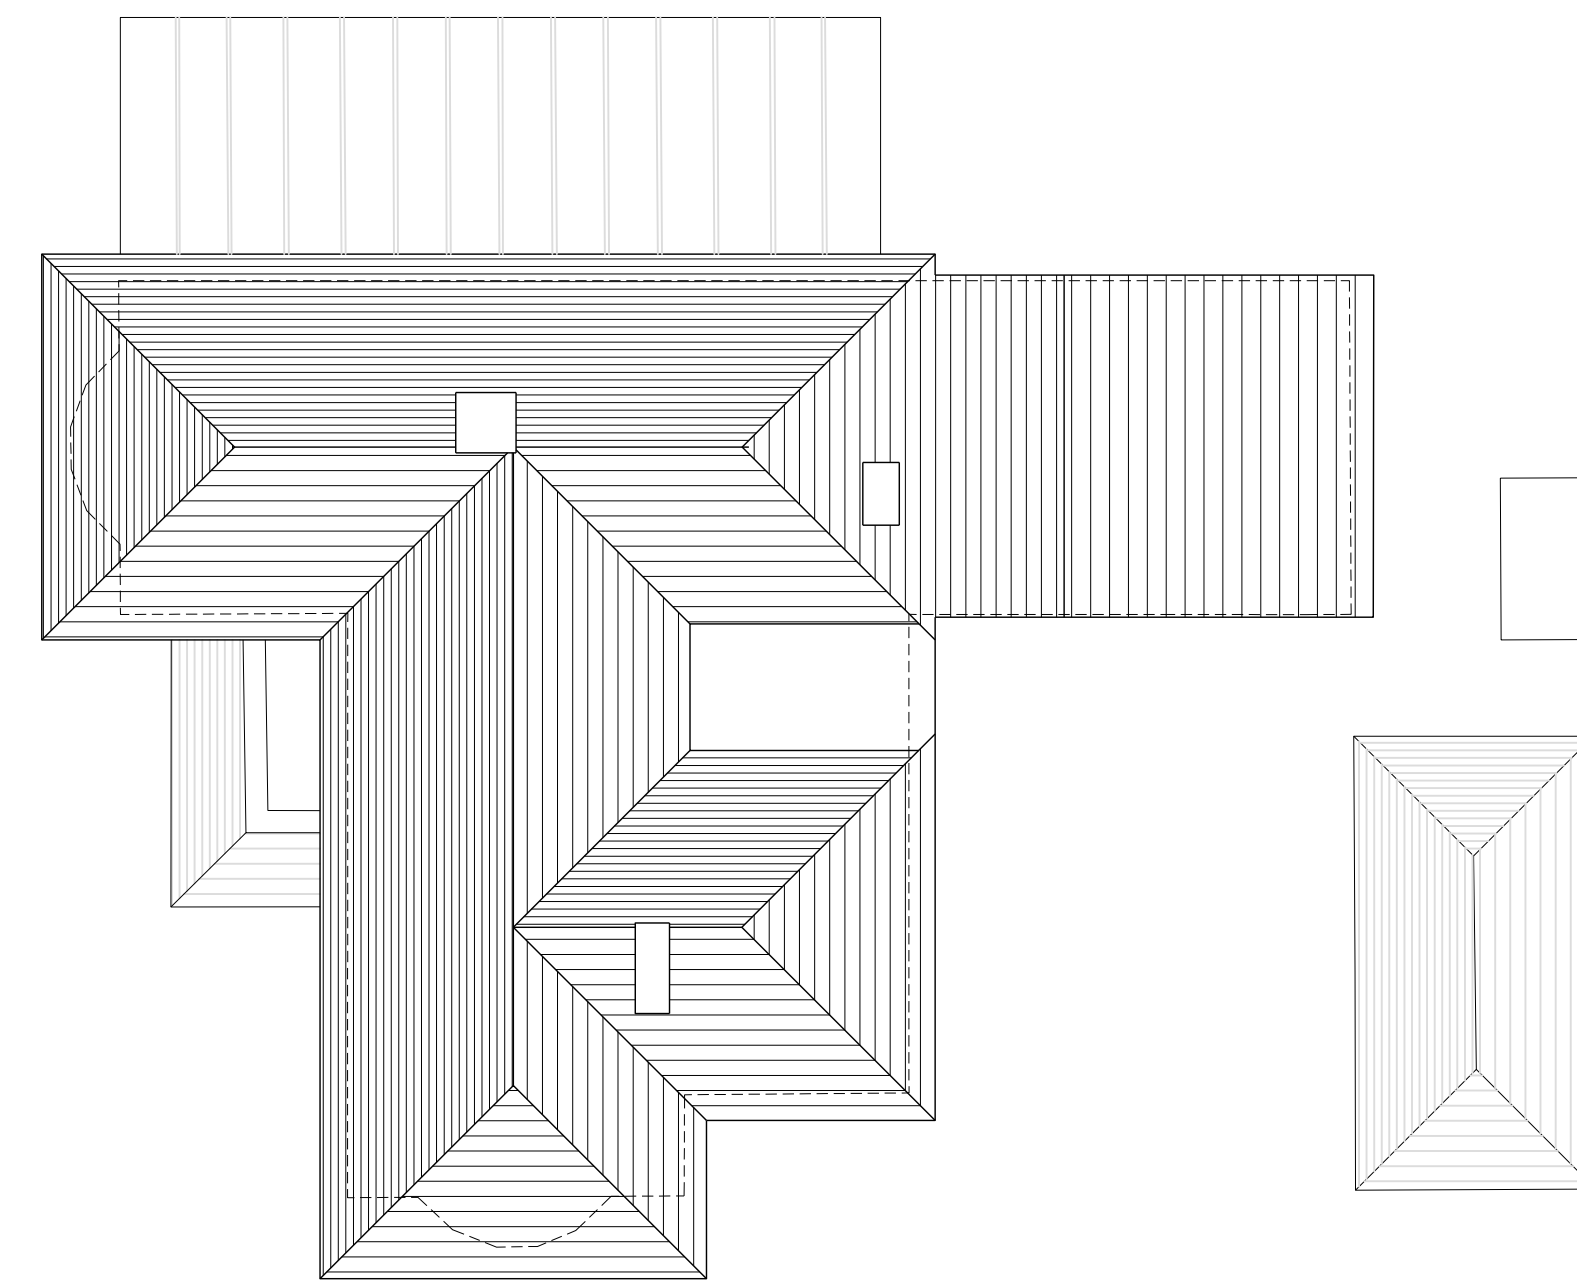 


ROOF PLAN

1:100

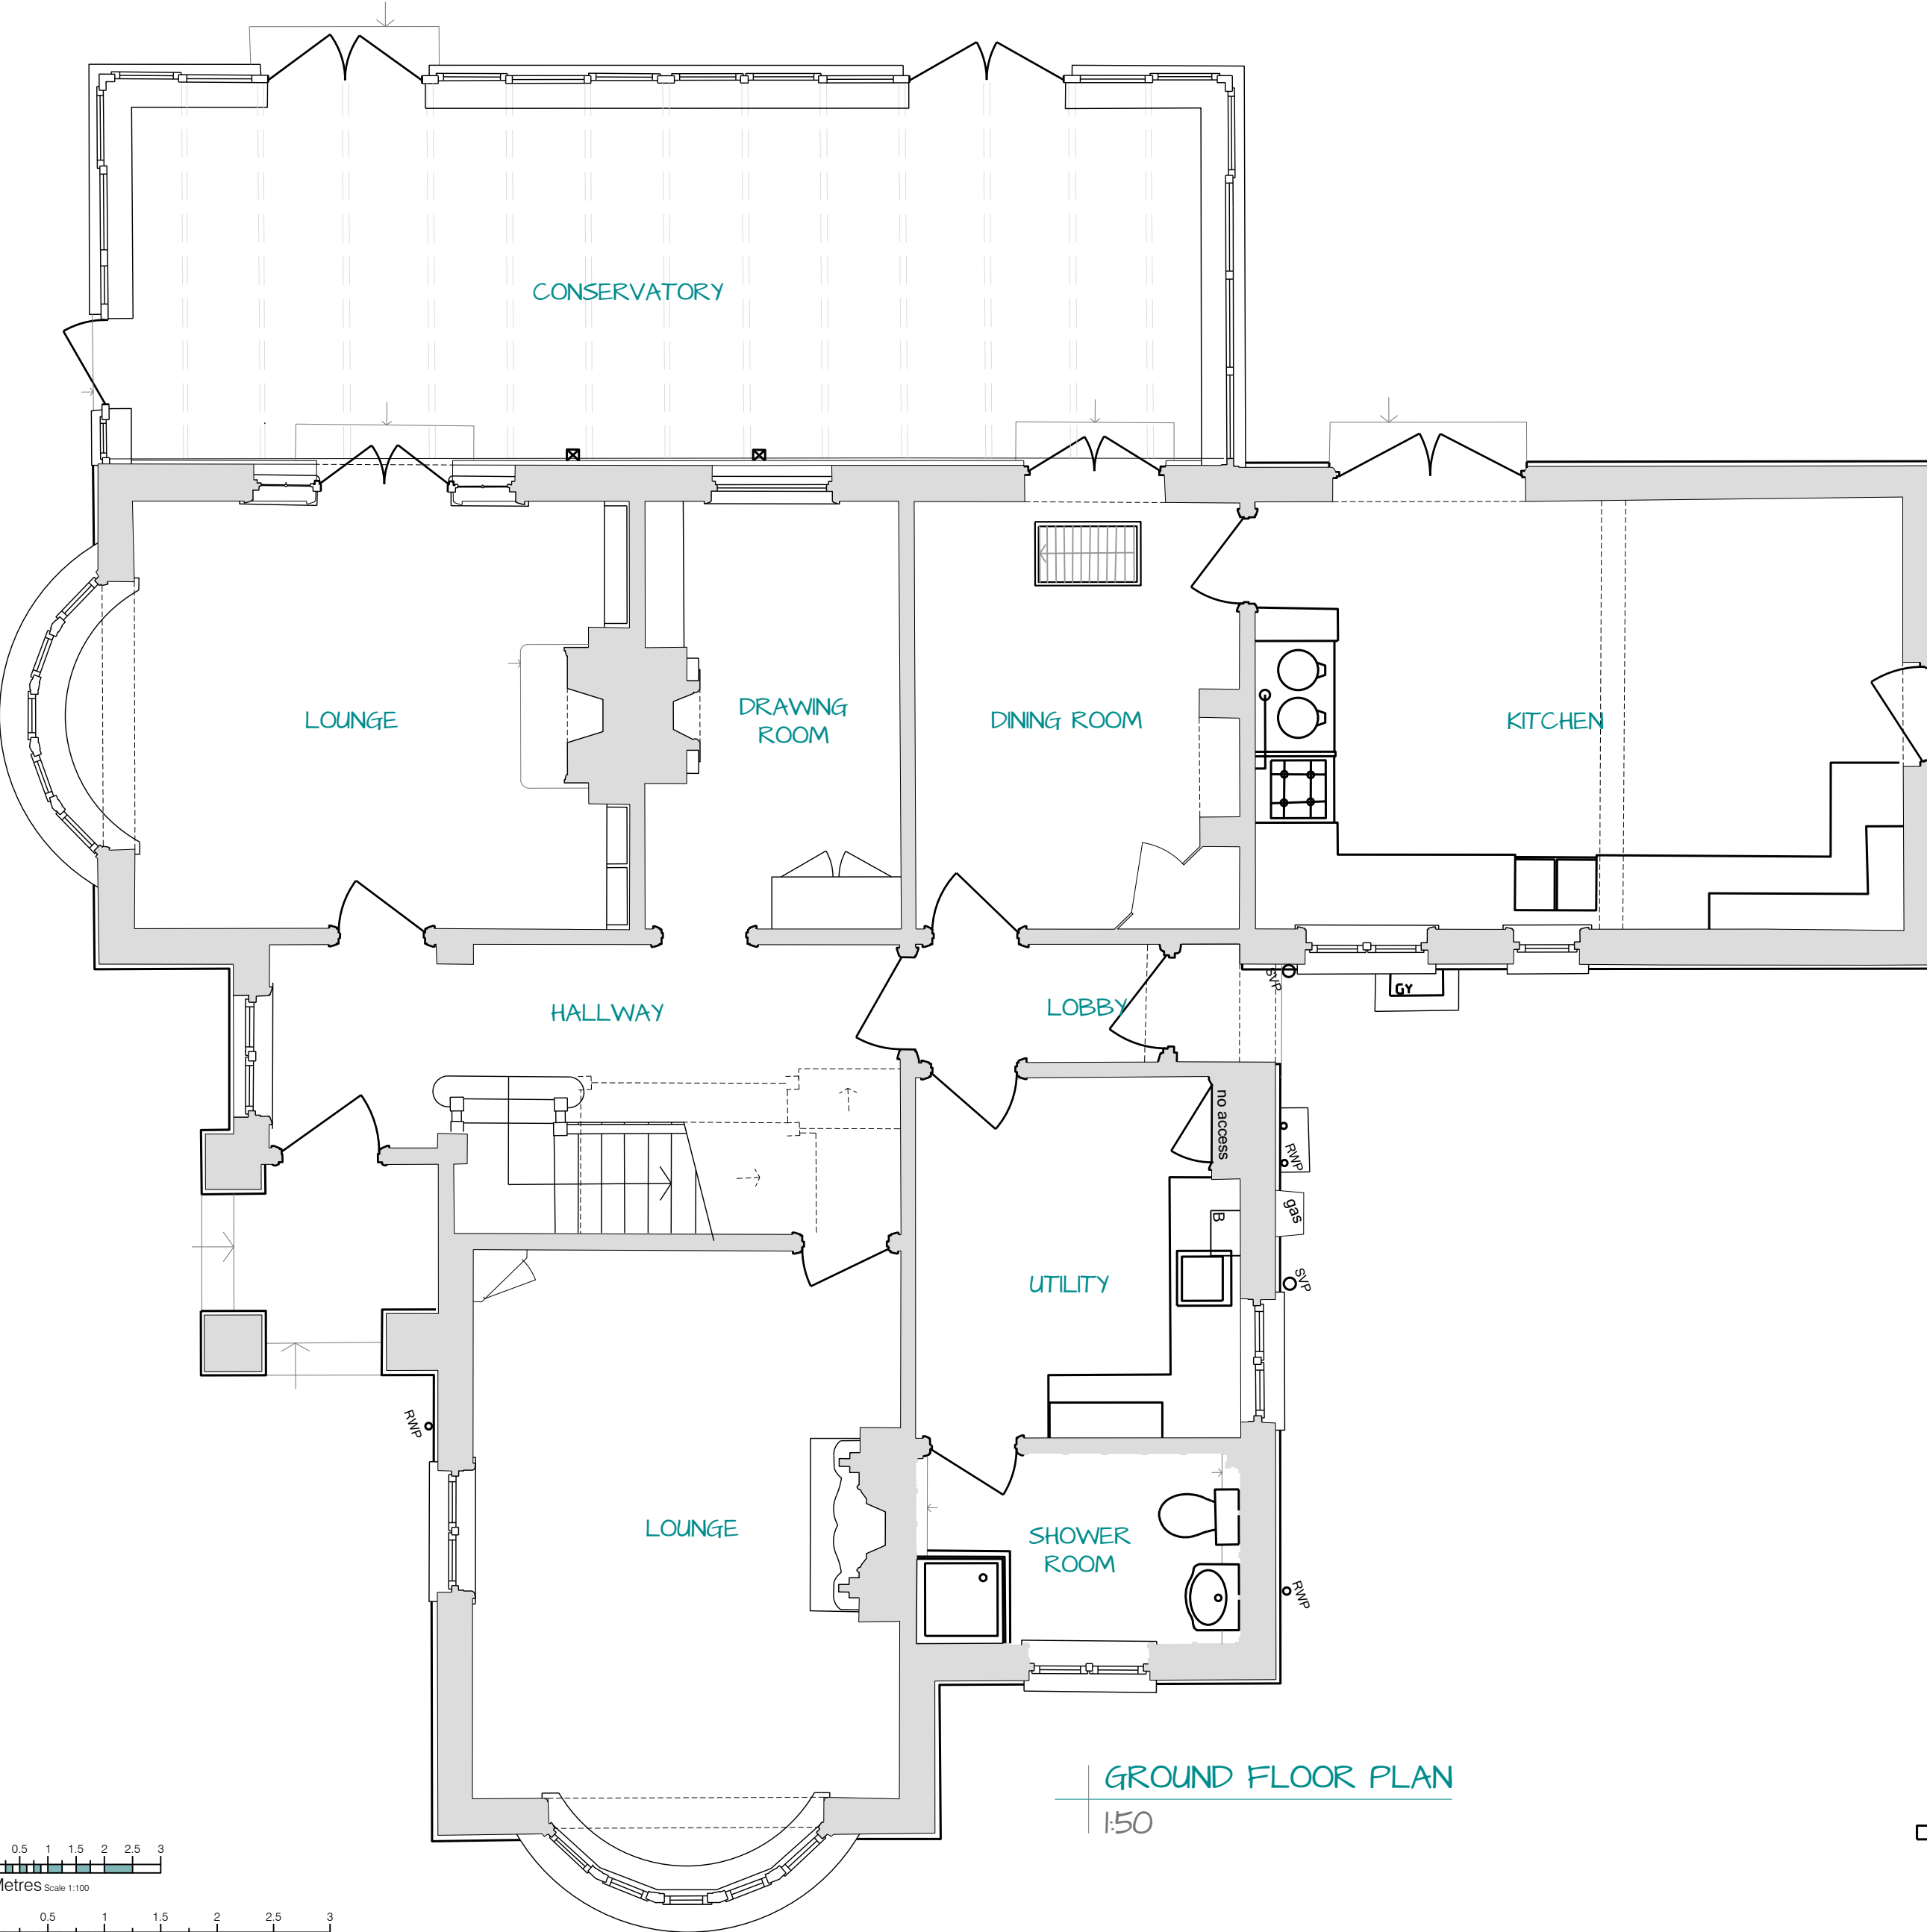


GROUND FLOOR PLAN

1:50

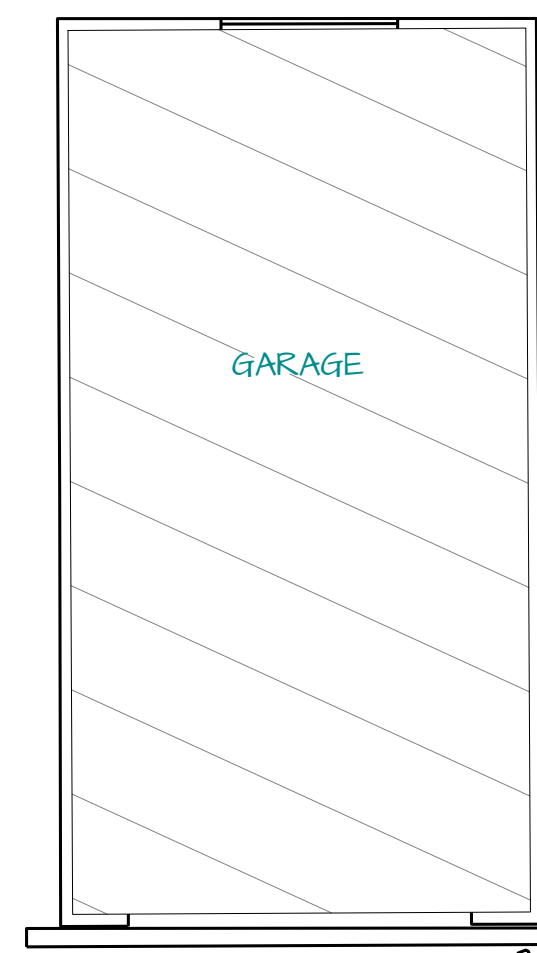


GARAGE

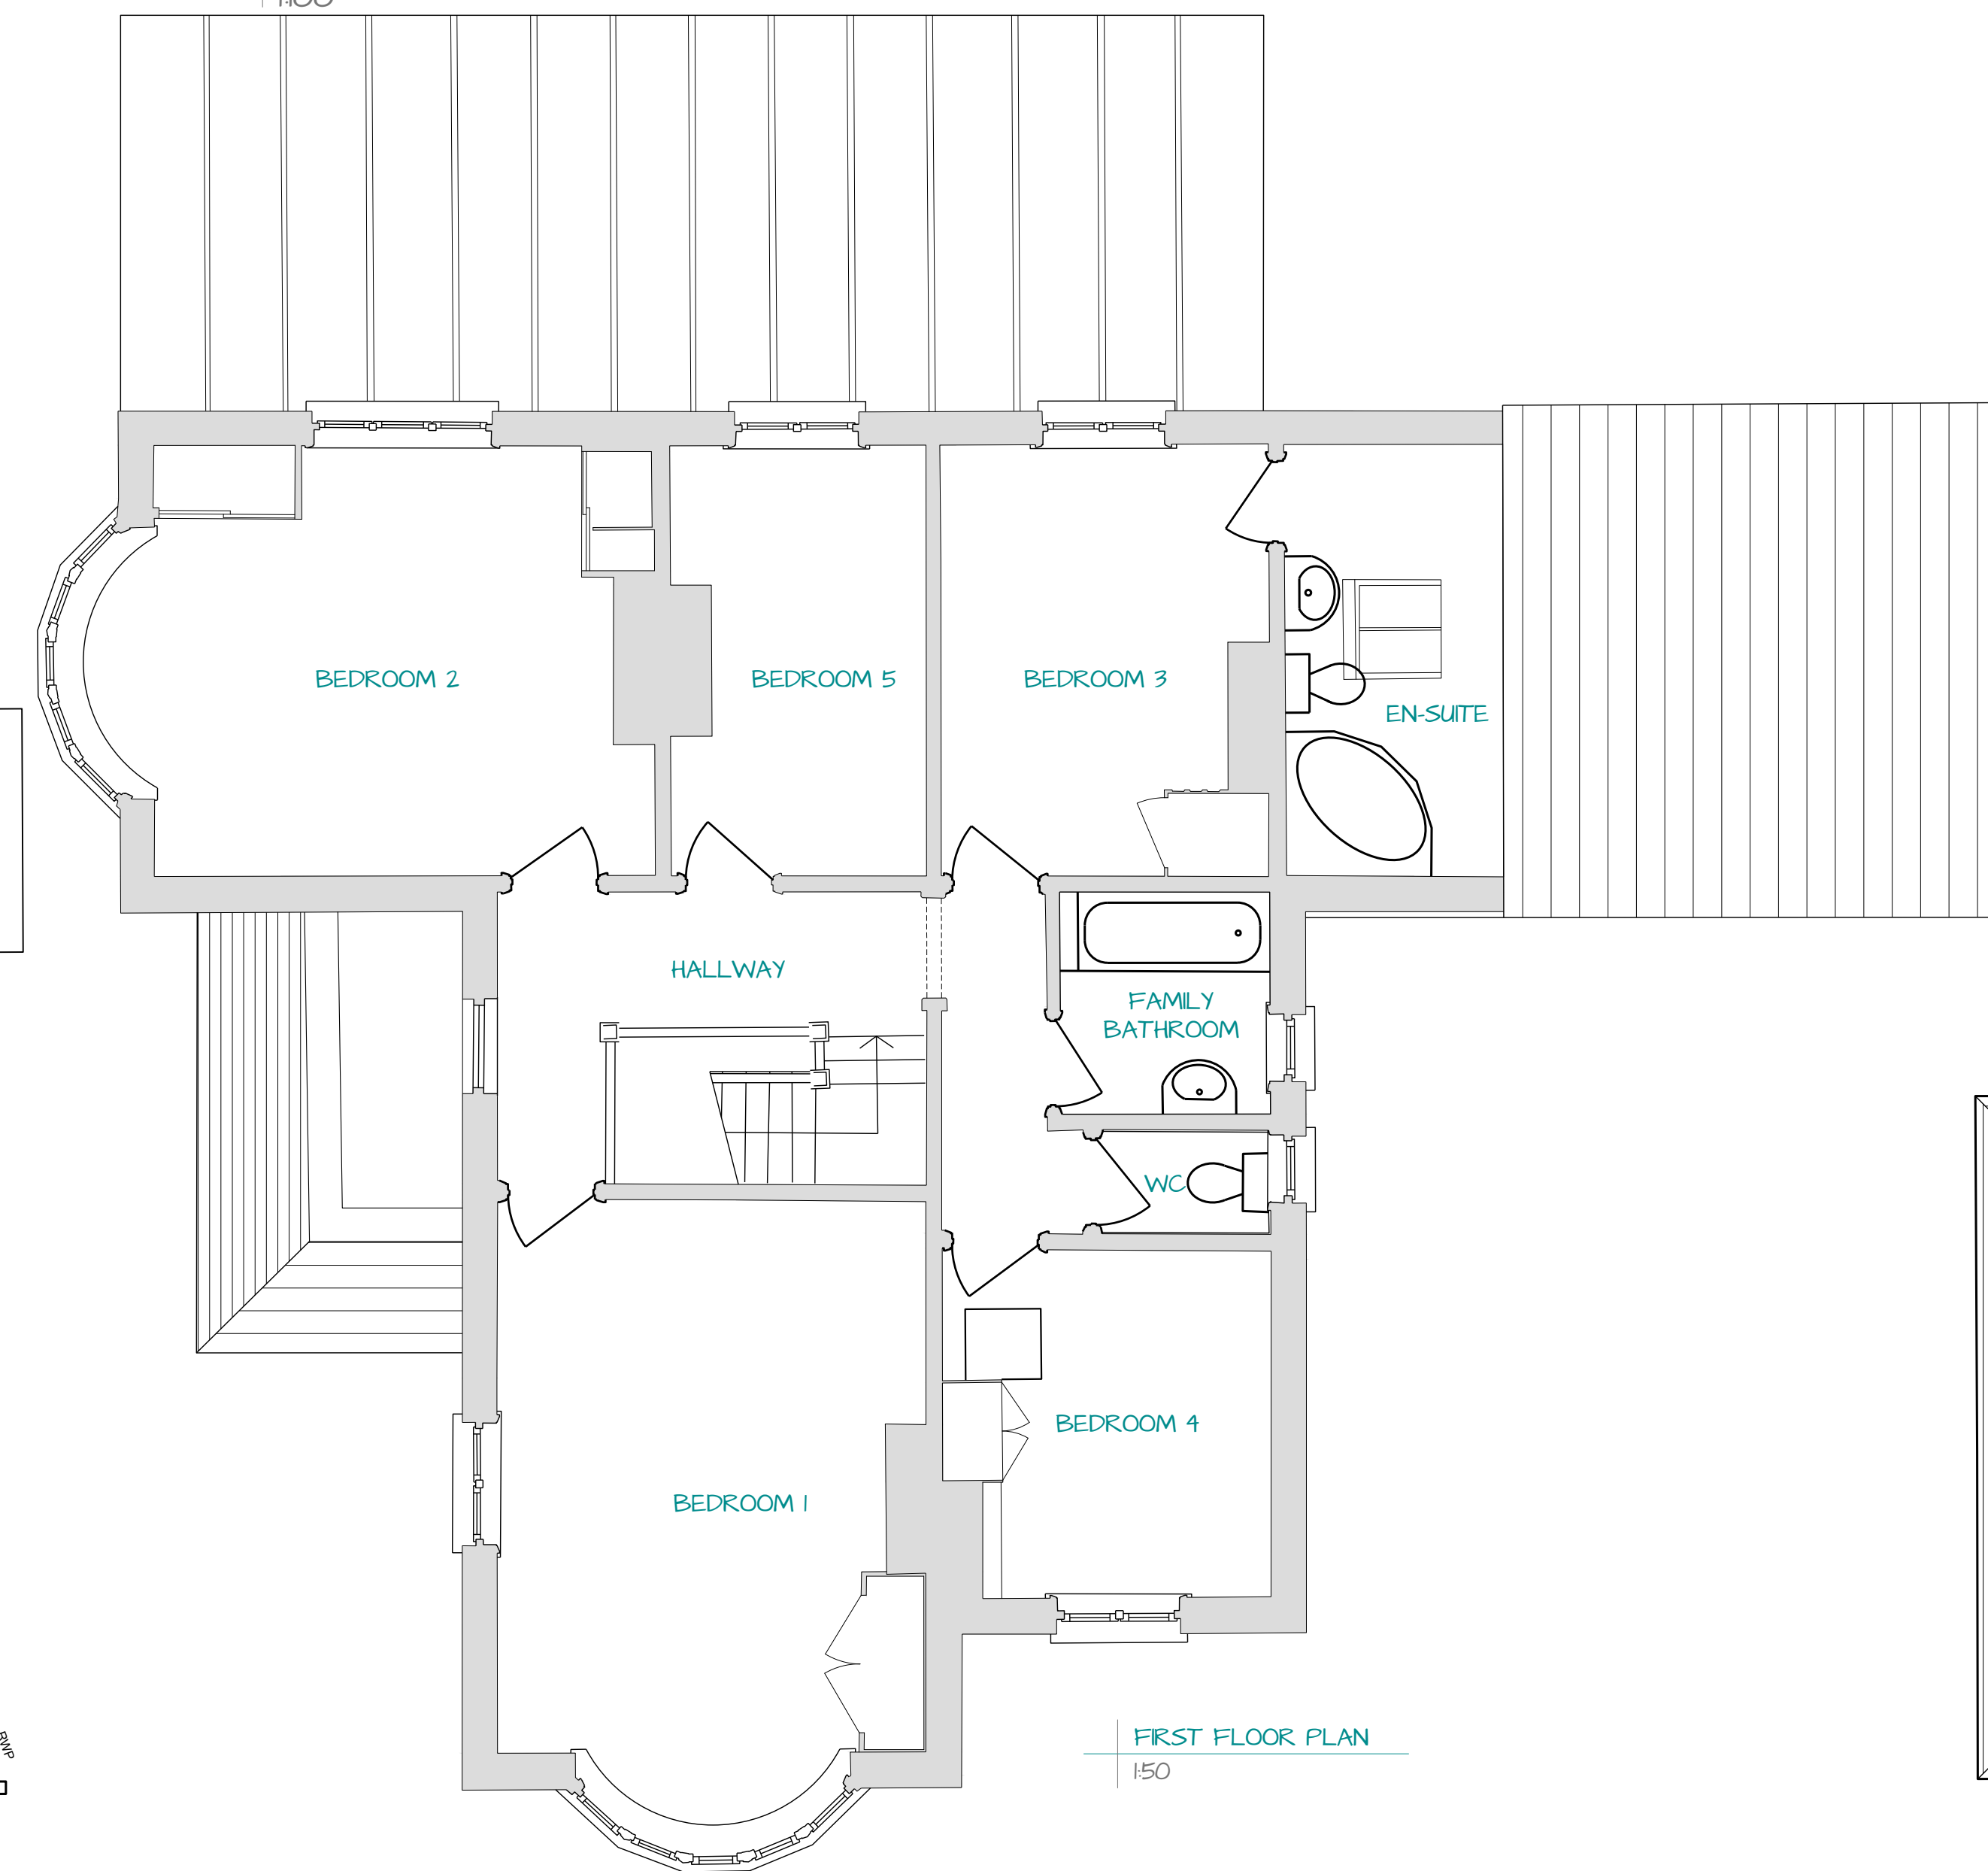


FIRST FLOOR PLAN

1:50

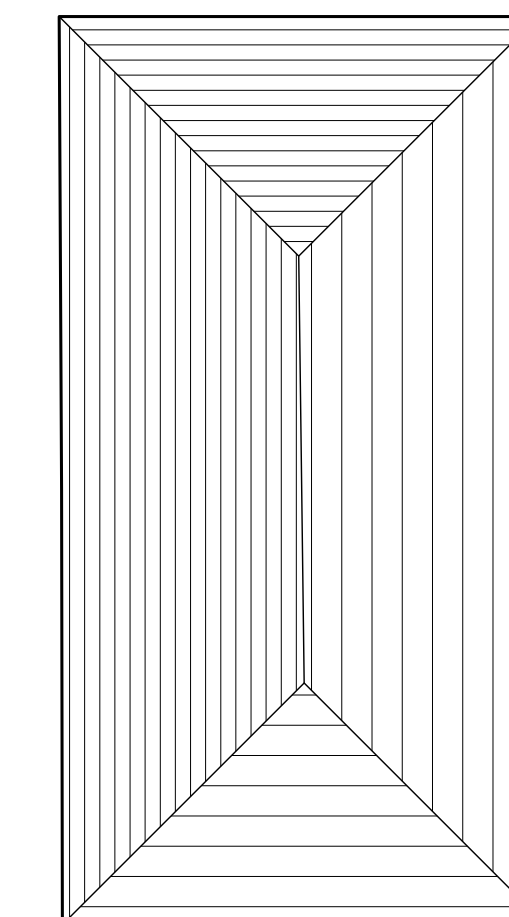

RIBA

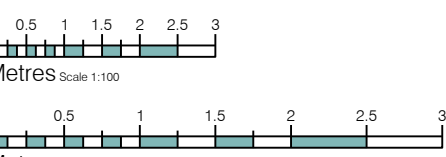

Metres Scale 1:50



Metres Scale 1:50

ep
architects

The Oast, Church Farm,
Ulcombe Hill, Ulcombe
Maidstone,
Kent
ME17 1DN

tel: 01622 829314
info@eparchitects.co.uk
www.eparchitects.co.uk

© E P Architects Ltd.

DRAWING
1893
E.11

PROJECT DETAILS

3 THE LANDWAY

BEARSTED, ME14 4BD

SURVEY BY OTHERS
PLANS
1:50 @ A1