




PLANNING NOTE:  
 THESE DRAWINGS HAVE BEEN PREPARED BY EP Architects Ltd. FOR THE PURPOSE OF ACHIEVING PLANNING APPROVAL ONLY. THIS DOCUMENT IS NOT TO BE USED AS CONSTRUCTION INFORMATION. EP Architects Ltd. ACCEPT NO RESPONSIBILITY FOR ANY INACCURACIES CONTAINED HEREIN OR ARISING FROM THE USE OF THESE DRAWINGS BY THIRD PARTIES.

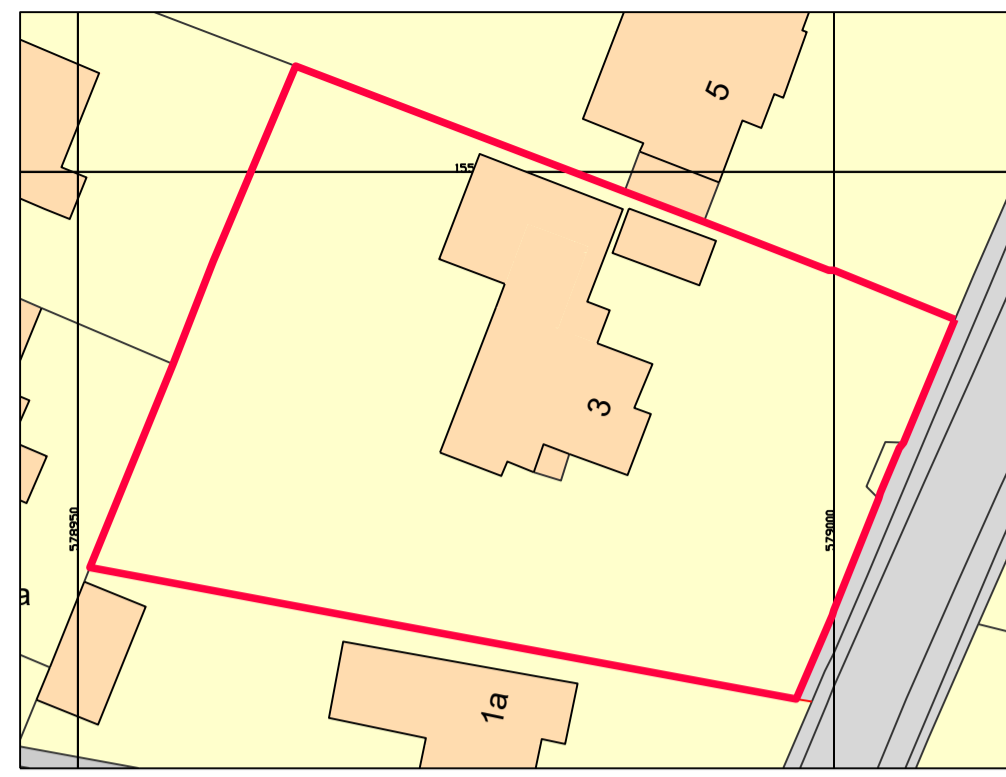


**BLOCK PLAN**  
 1:500  
 Metres Scale 1:500

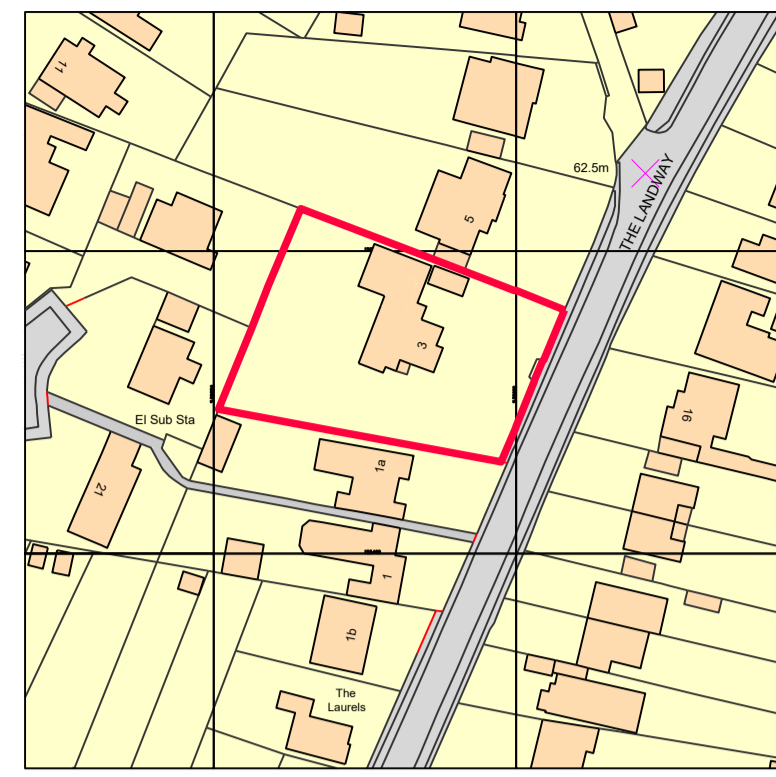


**SITE LOCATION PLAN**  
 1:250  
 Metres Scale 1:250

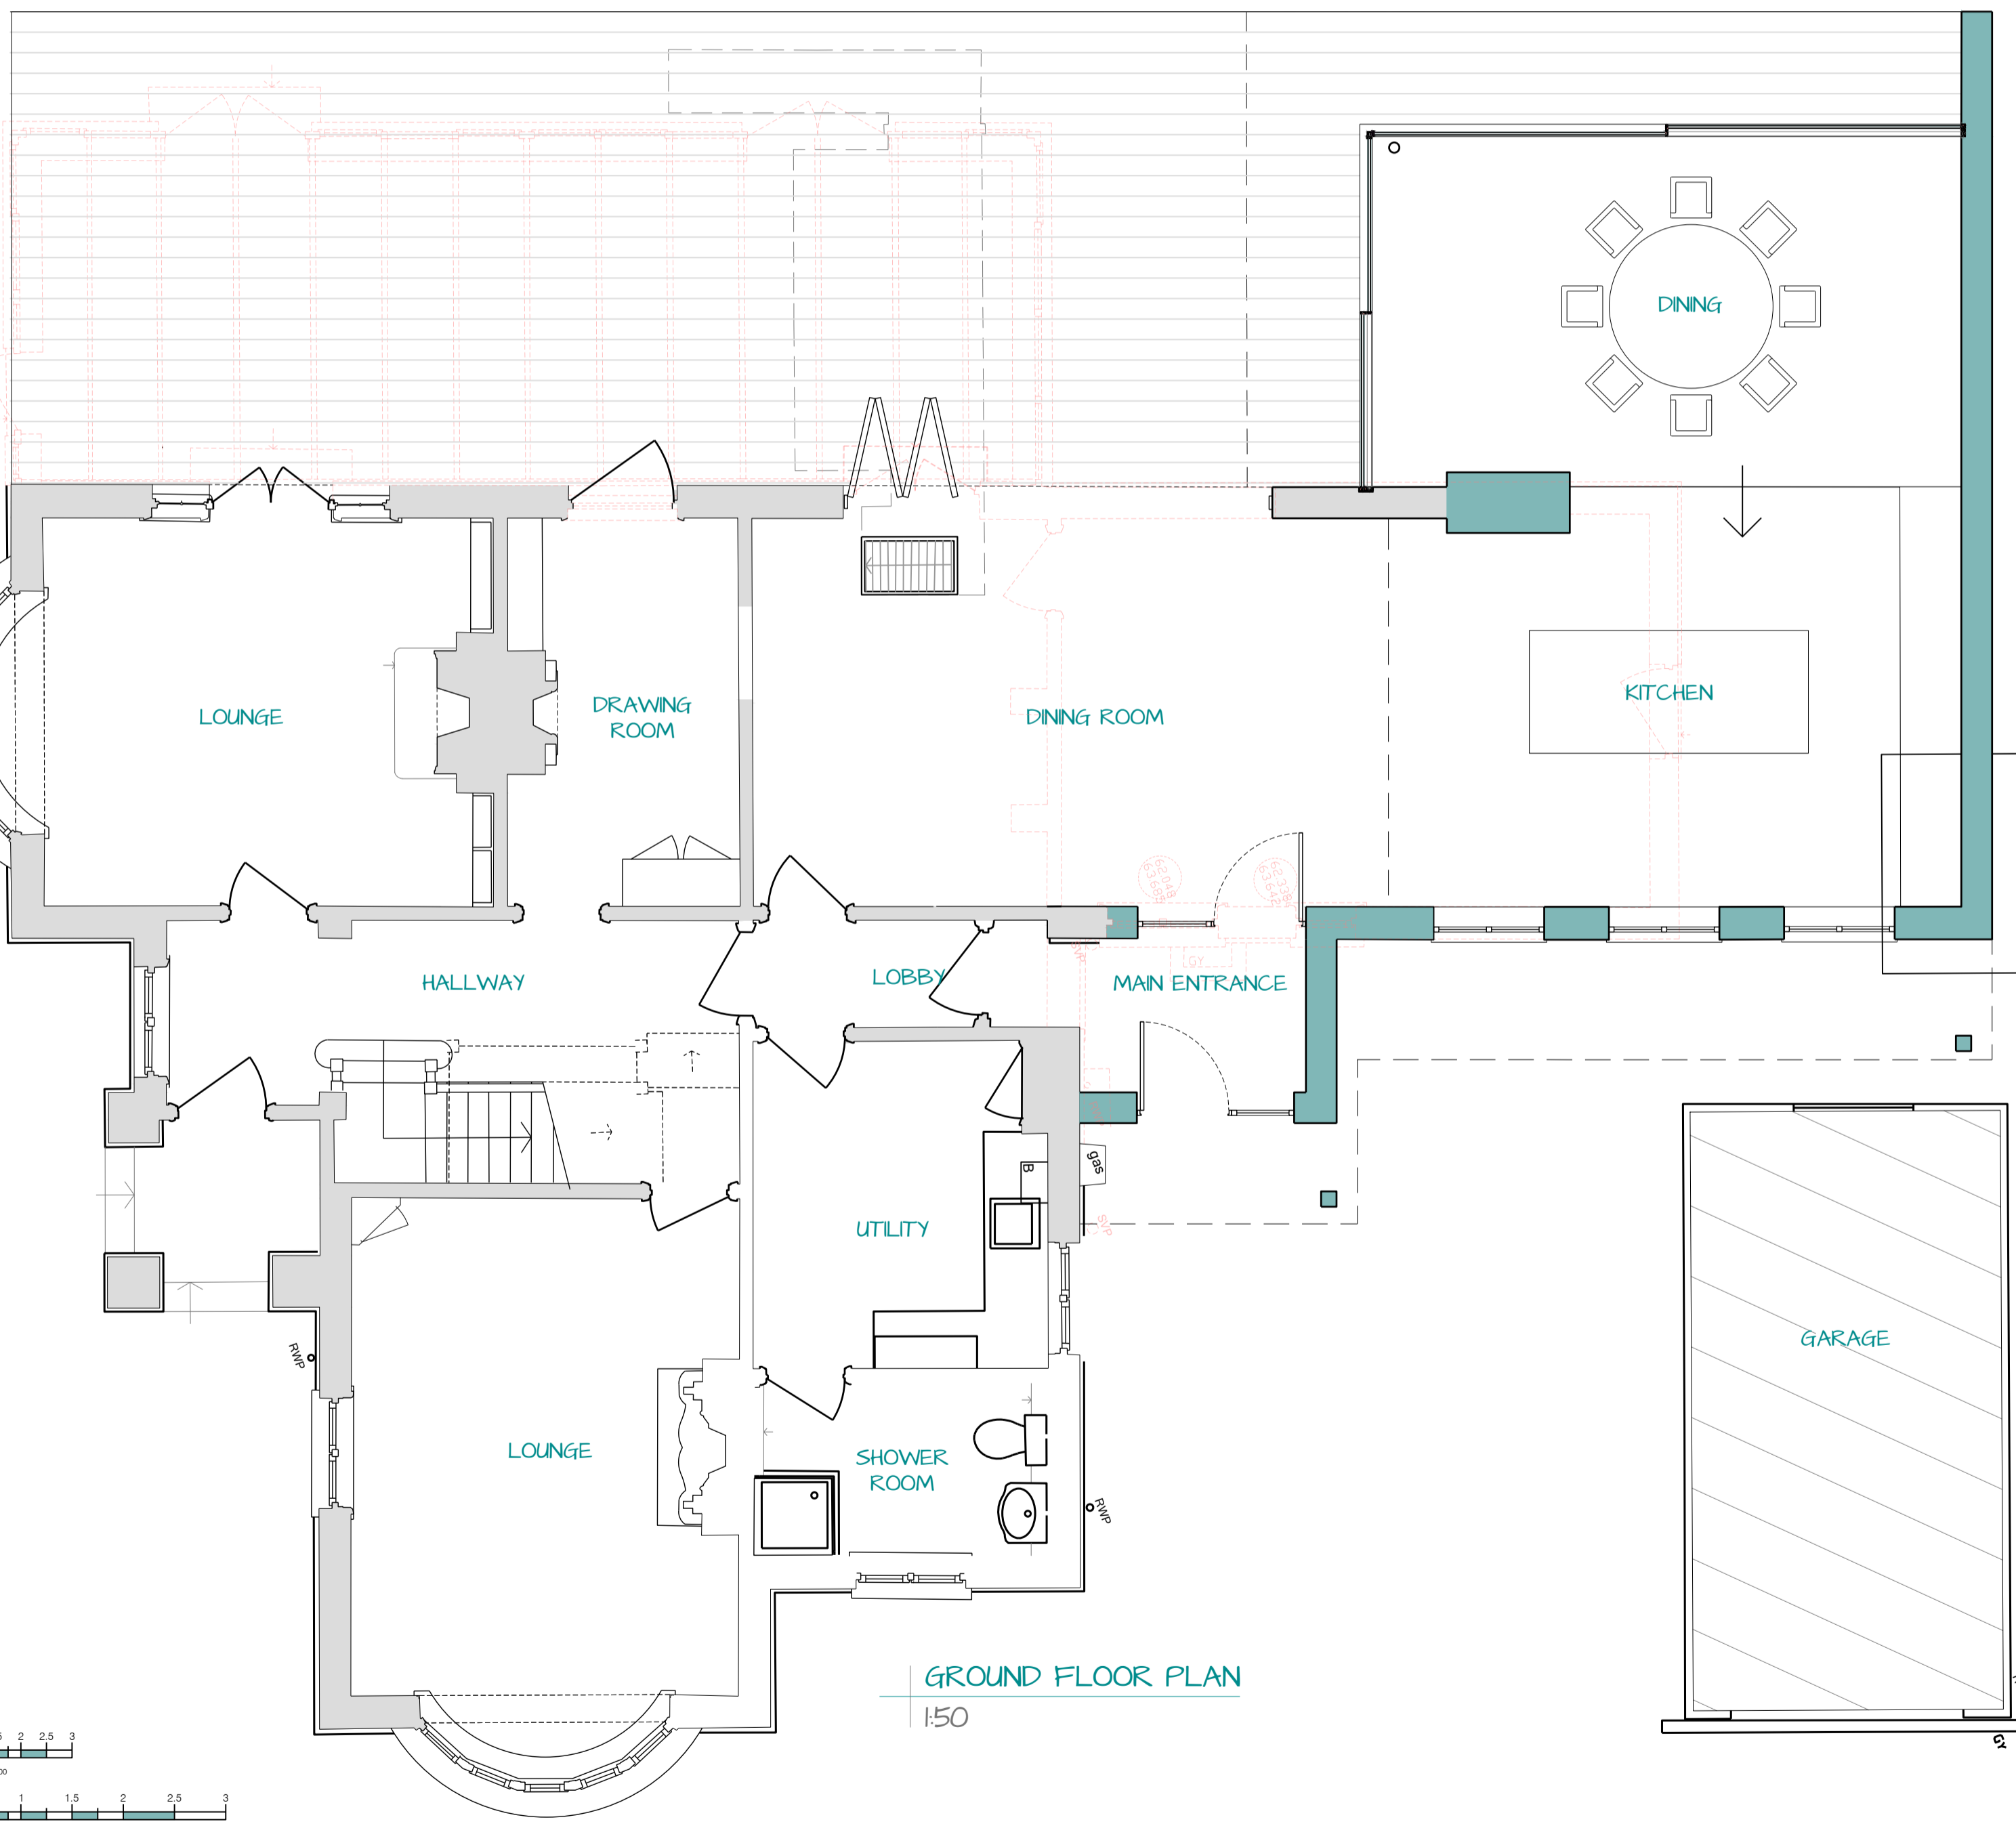


**GROUND FLOOR PLAN**  
 1:50

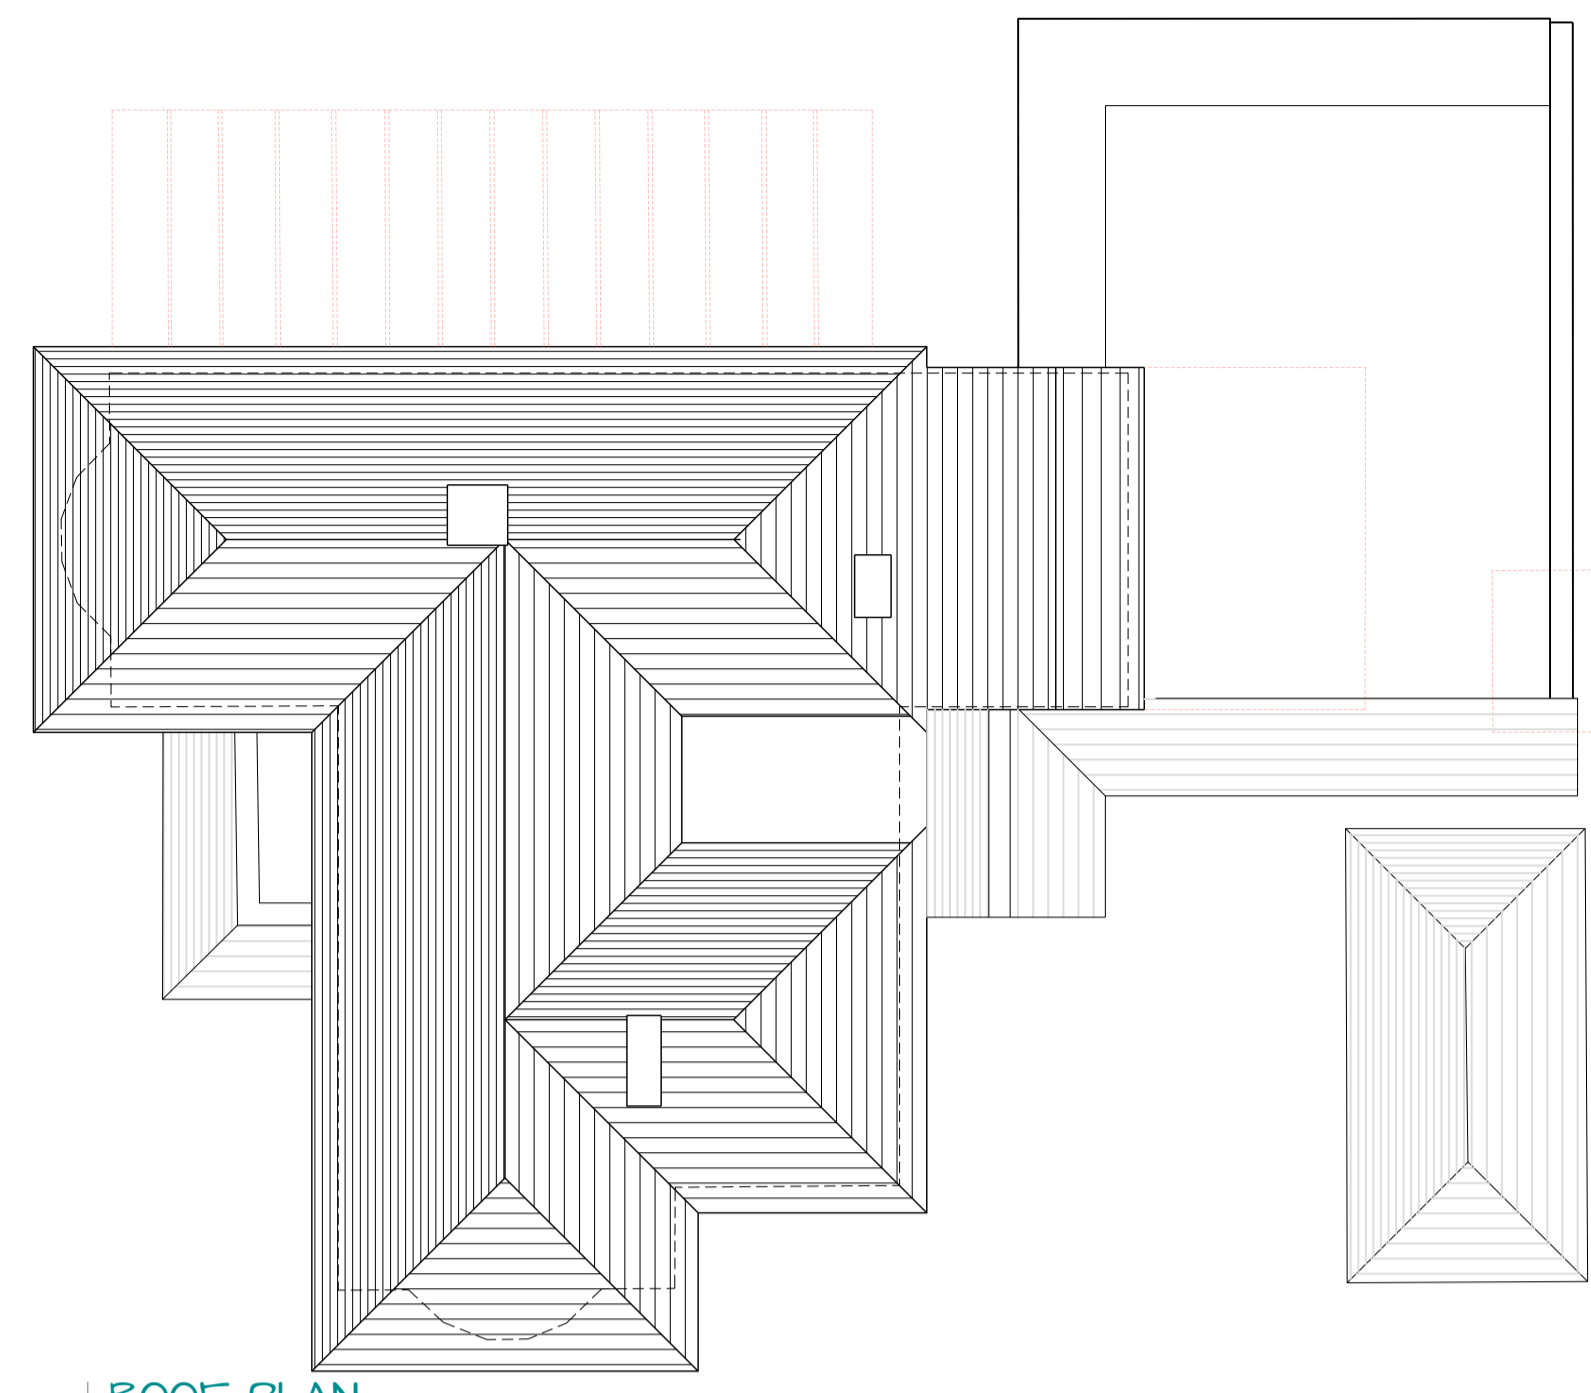

**ROOF PLAN**  
 1:100

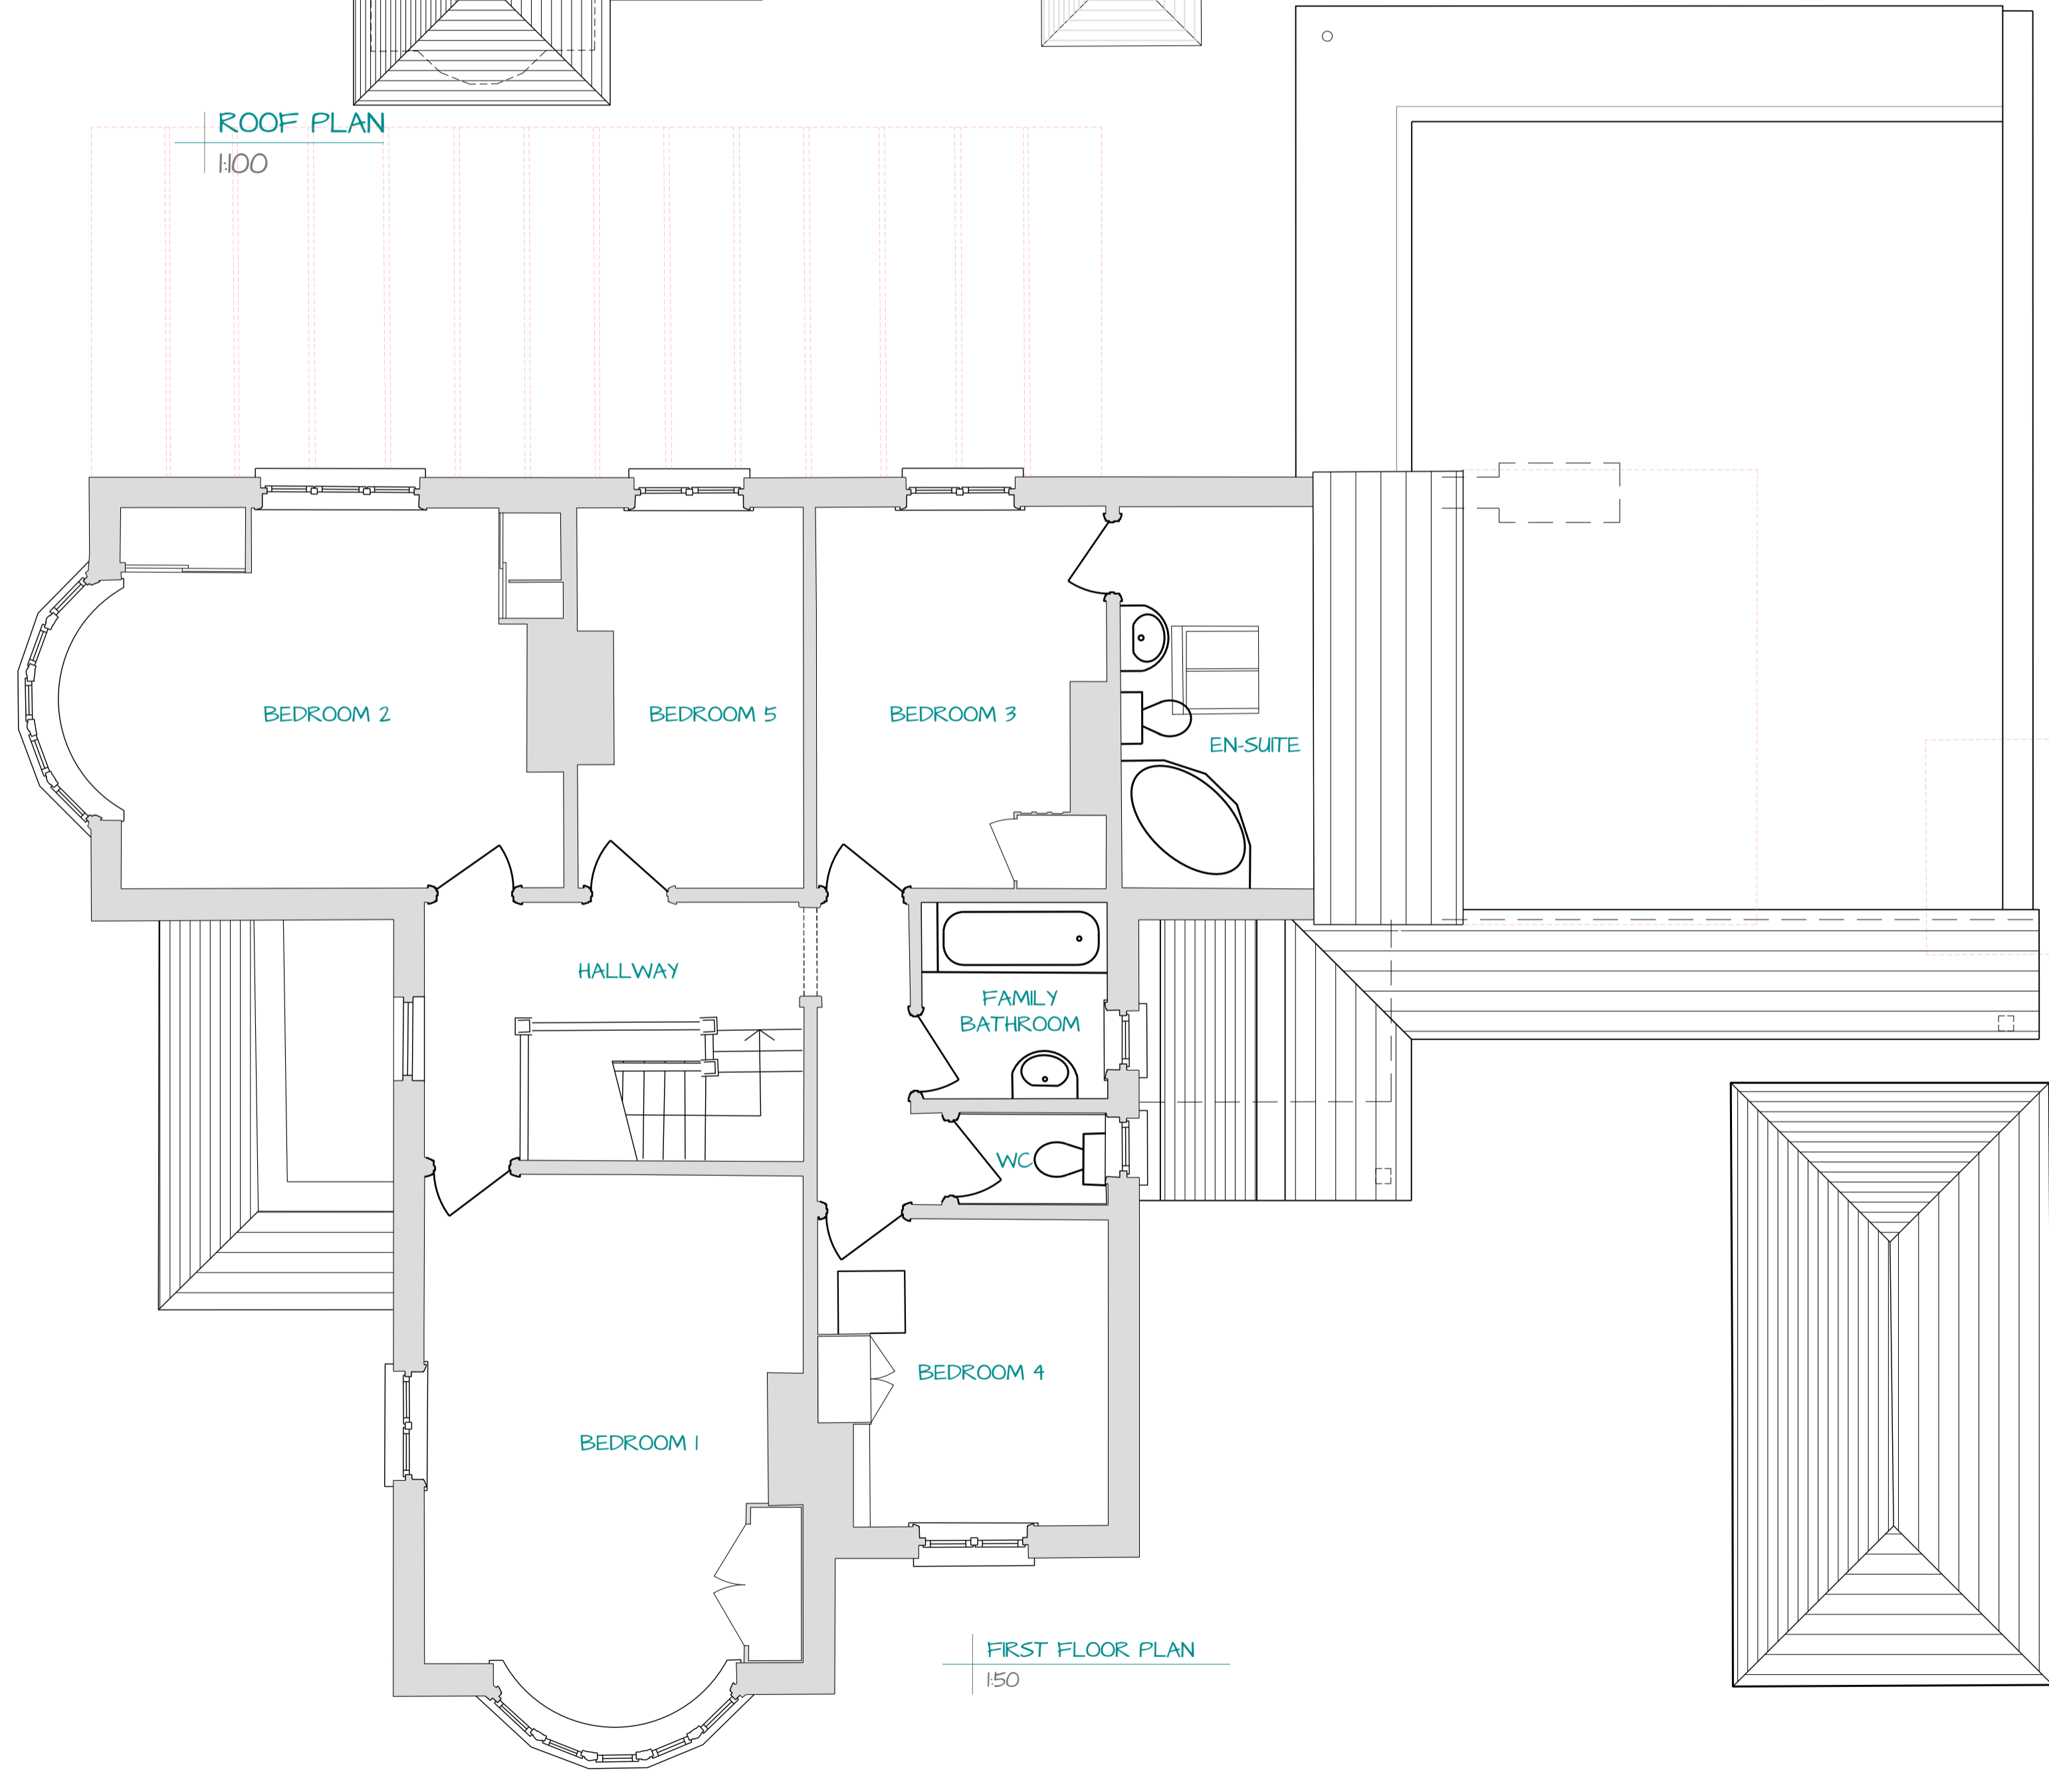

**FIRST FLOOR PLAN**  
 1:50

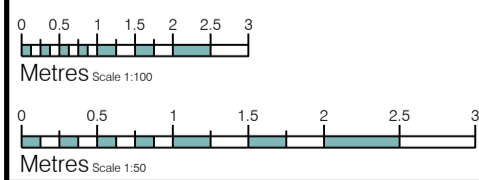

**ep** architects  
 The Oast, Church Farm,  
 Ulcombe Hill, Ulcombe  
 Maidstone,  
 Kent  
 ME17 1DN  
 tel: 01622 829314  
 info@eparchitects.co.uk  
 www.eparchitects.co.uk

DRAWING  
**1893**  
**P.21**  
 REV:-

PROJECT DETAILS  
**3 THE LANDWAY**  
 BEARSTED, ME14 4BD

PLANNING  
 PROPOSED PLANS  
 150 @ A1

