




FRONT ELEVATION

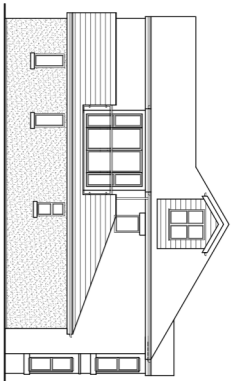


SIDE ELEVATION

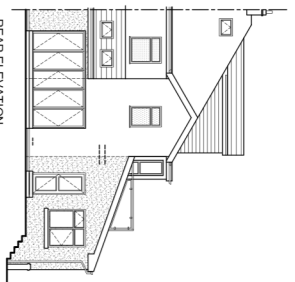

REAR ELEVATION

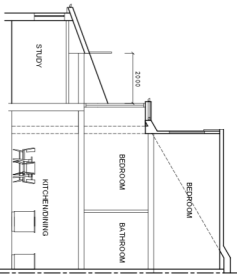


SECTION A

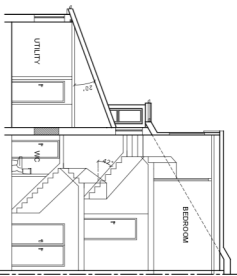


SECTION B

Elevations Scale 1:100


Sections Scale 1:100

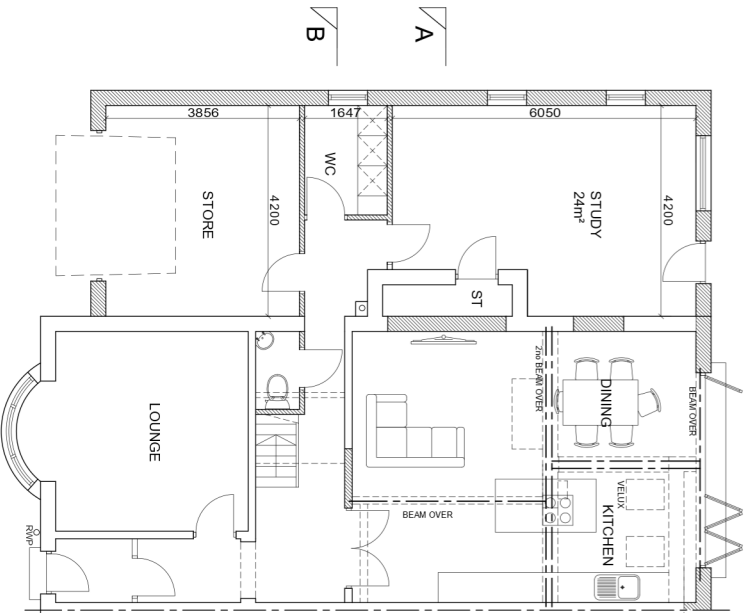


GROUND FLOOR

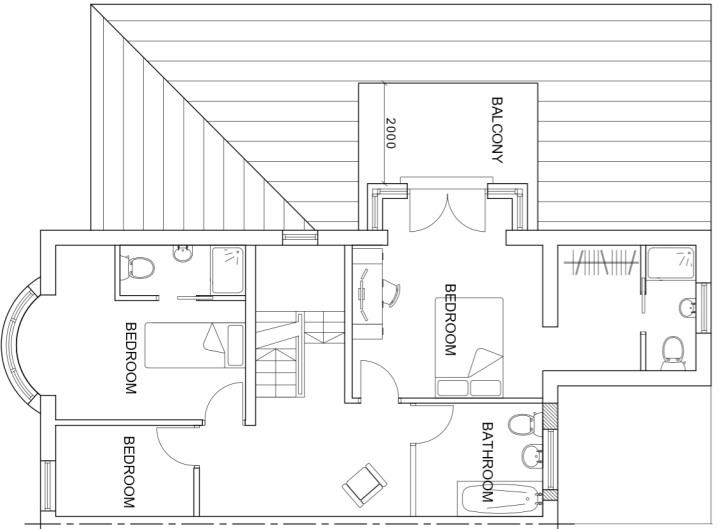

FIRST FLOOR

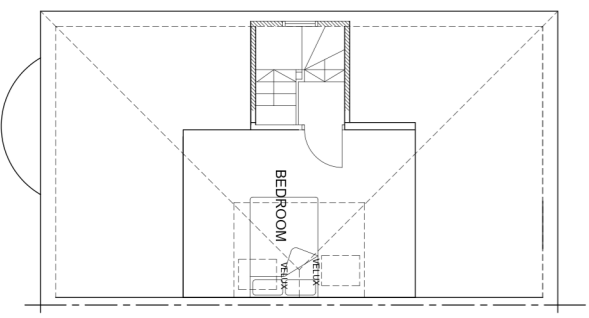

SECOND FLOOR

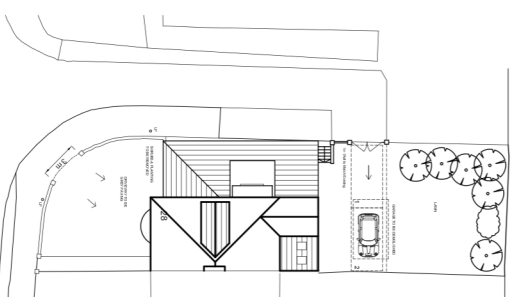

Site Plan Scale 1:200

CONFIGURATION	
Address: 28 Mossom Lane Thornton, Chislehurst	
Description: Elevations & Floor Plans	
Project: Single Storey Side Extension & Side Dormer	
Drawing No: P03	
Date: 22/08/21	Scale: 1:50/100/200@A1
Extended Floor Area: 46m <sup>2</sup>	Site Area: 376m <sup>2</sup>

MATERIAL SPECIFICATION	
Dormer & Roof Cladding	To Match Main Roof
External Walls	Slitexon White 'K' Render (Existing & New)
Balcony To Be Stainless Steel Railing	
Smoked Glass Panels	
Glazing	
Double Glazed Window With Grey Anthracite UPVC Frames	
Fascia & Eaves Boards	Grey Anthracite UPVC
Rainwater Goods	Grey Anthracite UPVC

Plans Scale 1:50

