



DO NOT SCALE DIMENSIONS FROM DRAWING

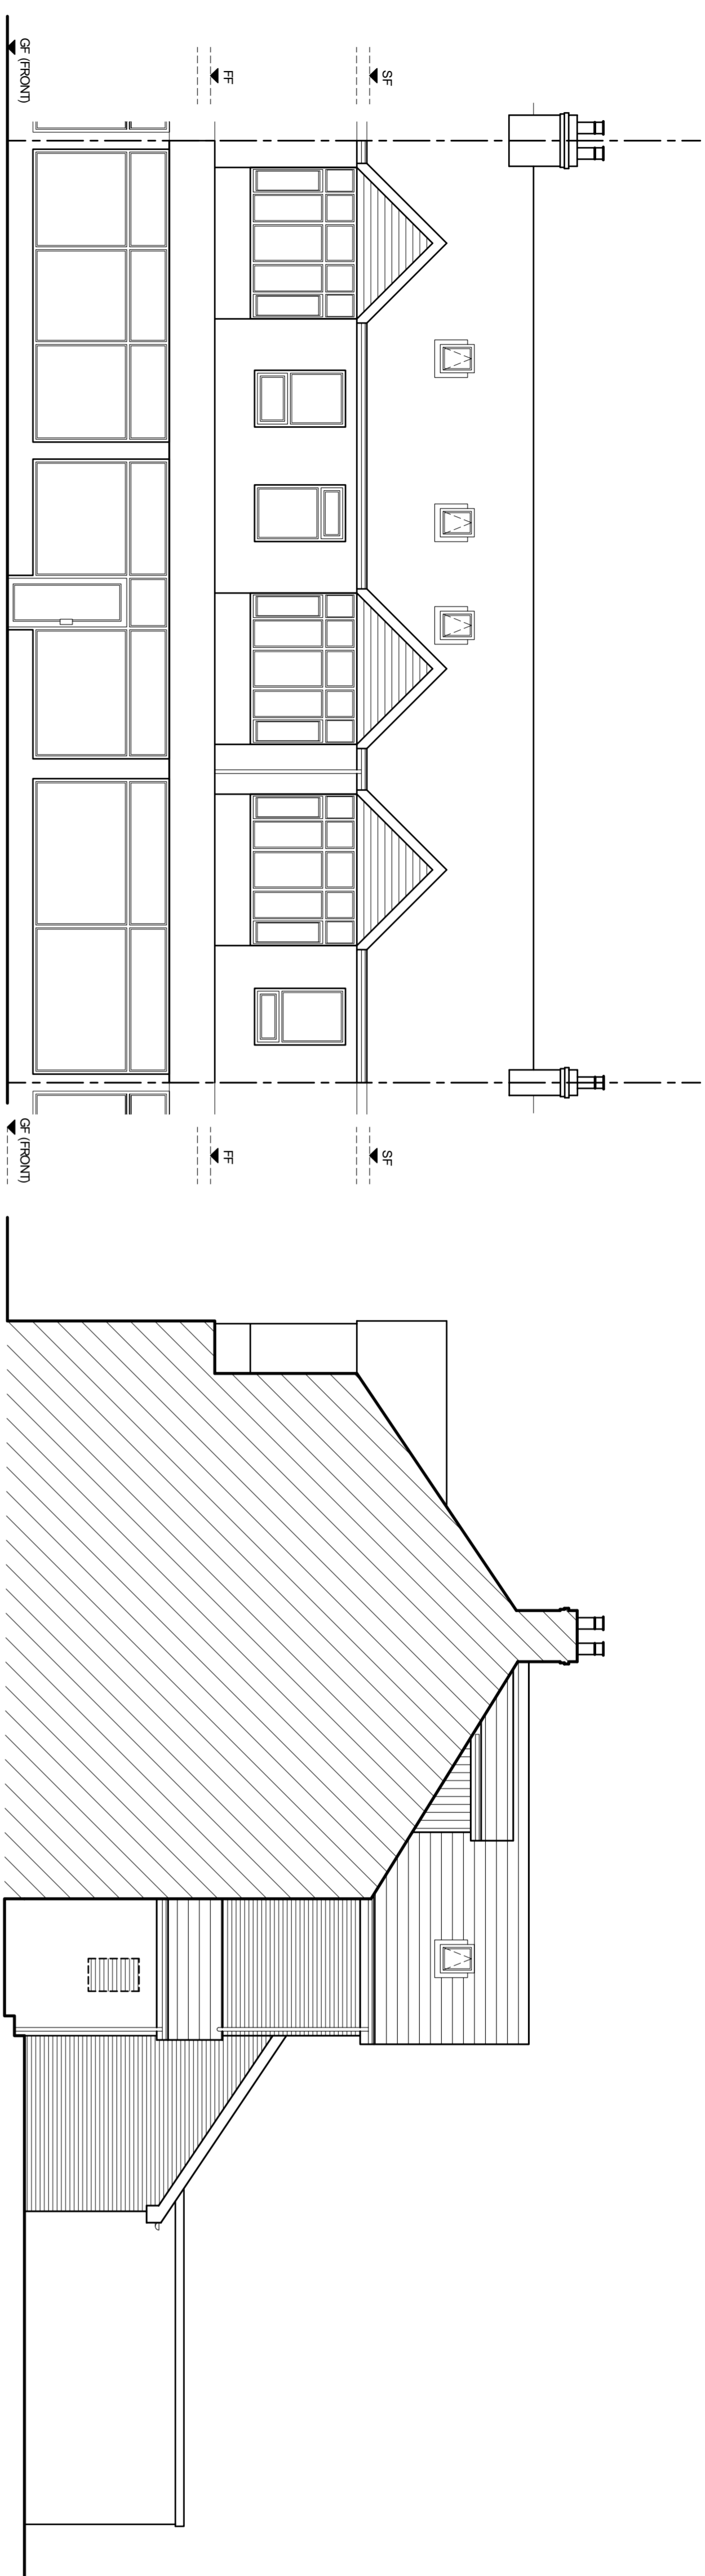

FRONT ELEVATION

SIDE ELEVATION

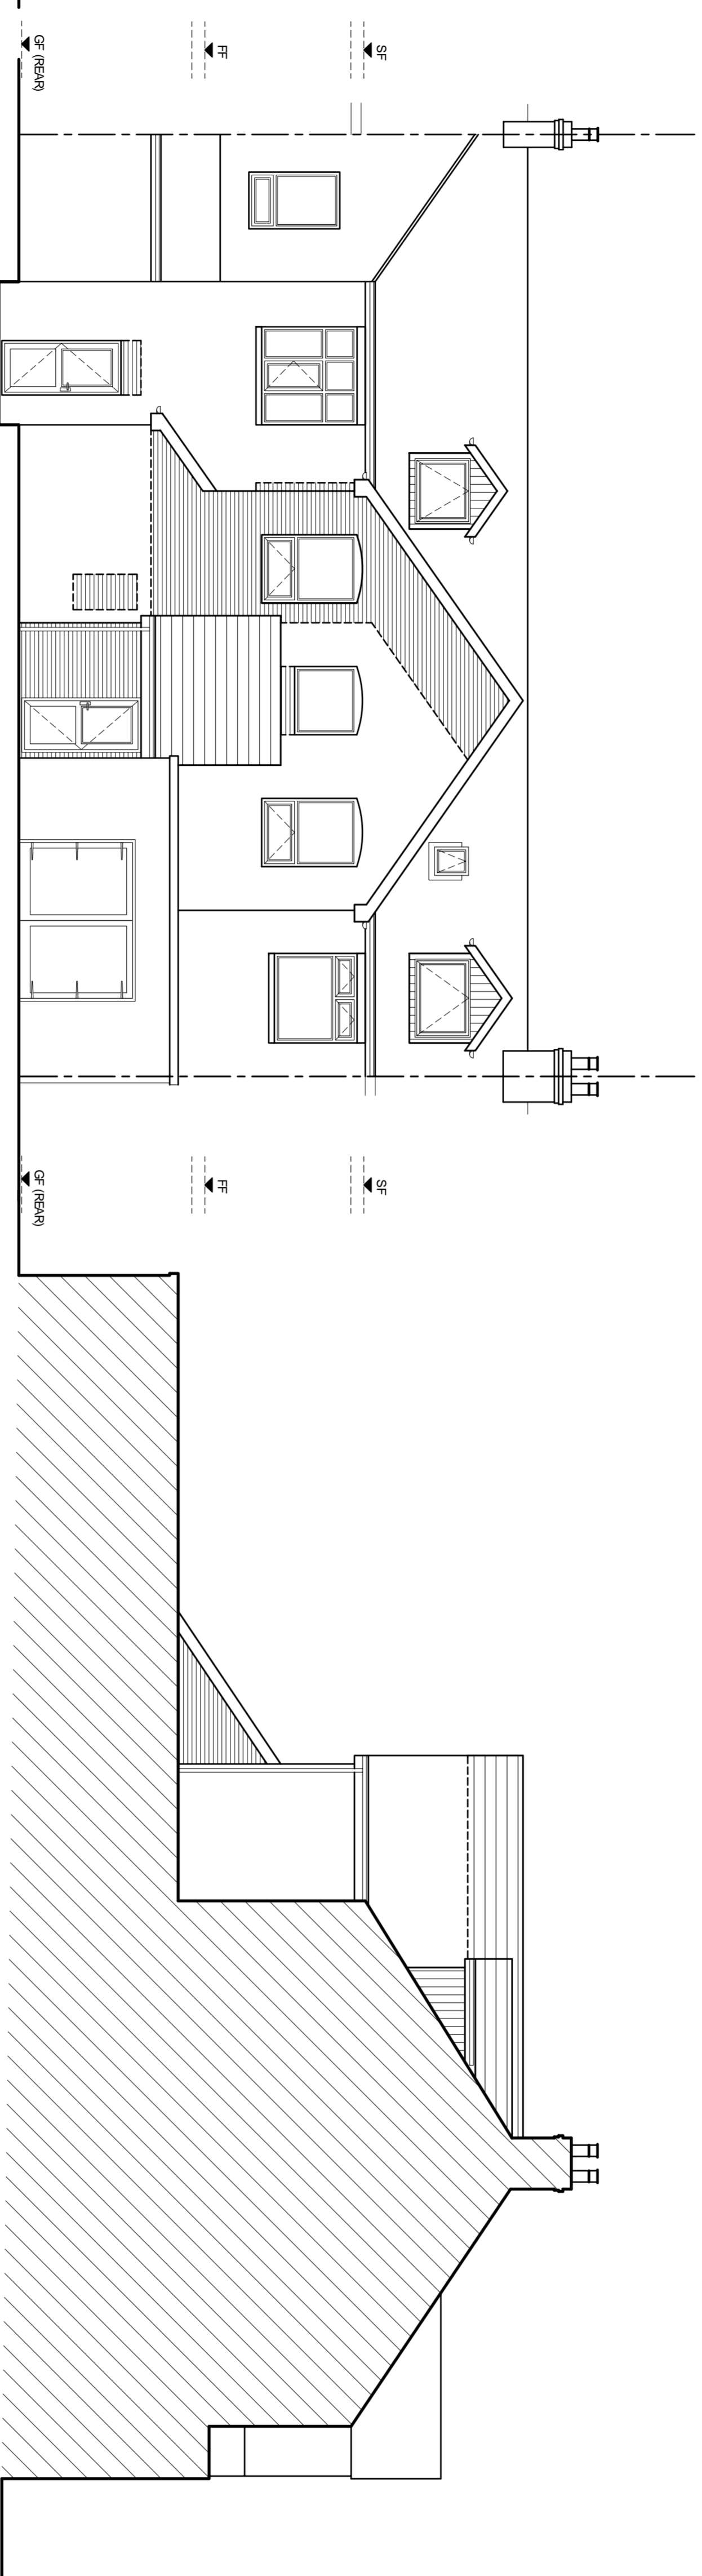

REAR ELEVATION

SIDE ELEVATION

NOTES:

1. ALL DIMENSIONS ARE IN MILLIMETERS.
2. DO NOT SCALE FROM THIS DRAWING.
3. THIS DRAWING IS TO BE READ IN CONJUNCTION WITH ALL OTHER RELATED DRAWINGS AND DOCUMENTS. THE USER SHOULD CONSULT THE DRAWING LIST FOR A COMPLETE LIST OF ALL DRAWINGS.
4. TO COMMENCEMENT OF CONSTRUCTION WORKS.
5. THE ENGINEER/ARCHITECT SHOULD BE CONTACTED IMMEDIATELY IF THE FOUNDATIONS ARE FOUND TO BE UNSTABLE OR IF THERE ARE ANY OTHER ISSUES THAT ARISE DURING THE DESIGN AND DRAWING PREPARATION PERIOD THAT AFFECT THE SITE.

MATERIAL SPECIFICATION

| | |
|-----------------------|---|
| ROOF CLADDING | RED ROSEMARY TILE |
| RIDGE TILE | RED CLAY |
| EXTERNAL WALLS | BLACK PAINTED RENDER (FRONT) ROUGH FACED RED BRICK (REAR) |
| GLAZING | DOUBLE GLAZED WHITE UPVC DOUBLE GLAZED GREY ALUMINIUM (SHOP FRONT) |
| FASCIA & EAVES BOARDS | WHITE UPVC |
| RAINFALLER GOOSES | WHITE UPVC GUTTERING |
| WHITE UPVC DOWNPIPES | |



| | | | |
|--------|----------------------|----------|------------|
| Client | MR & MRS SHANTAKUMAR | Scales | 1:75 @A1 |
| Drawn | JG | Checked | |
| Drawn | JG | Date | 13/07/2021 |
| Drawn | JG | Revision | A |
| Rev. | Amendments | Date | By |
| A | Client Amendments | 26/08/21 | JG |

Keystone Design
Associates Ltd.

Registered Office
Keystone Design Associates Ltd.
651 Church Street
F1 1 3B 01253 64900
Fax No. 01253 755901
Email : info@keystonedesign.co.uk

PROJECT ADDRESS
424-428 WATERLOO ROAD
BLACKPOOL, LANCASHIRE

PROJECT TITLE
SHOP CONVERSION

DRAWING TITLE
PROPOSED ELEVATIONS

| | | | |
|--------|----------------------|----------|------------|
| Client | MR & MRS SHANTAKUMAR | Scales | 1:75 @A1 |
| Drawn | JG | Checked | |
| Drawn | JG | Date | 13/07/2021 |
| Drawn | JG | Revision | A |

H:\Documents\Drawings\2021\Waterloo Road 424-428

