




Existing Roof Plan
Scale 1:50 @A1 / 1:100@A3

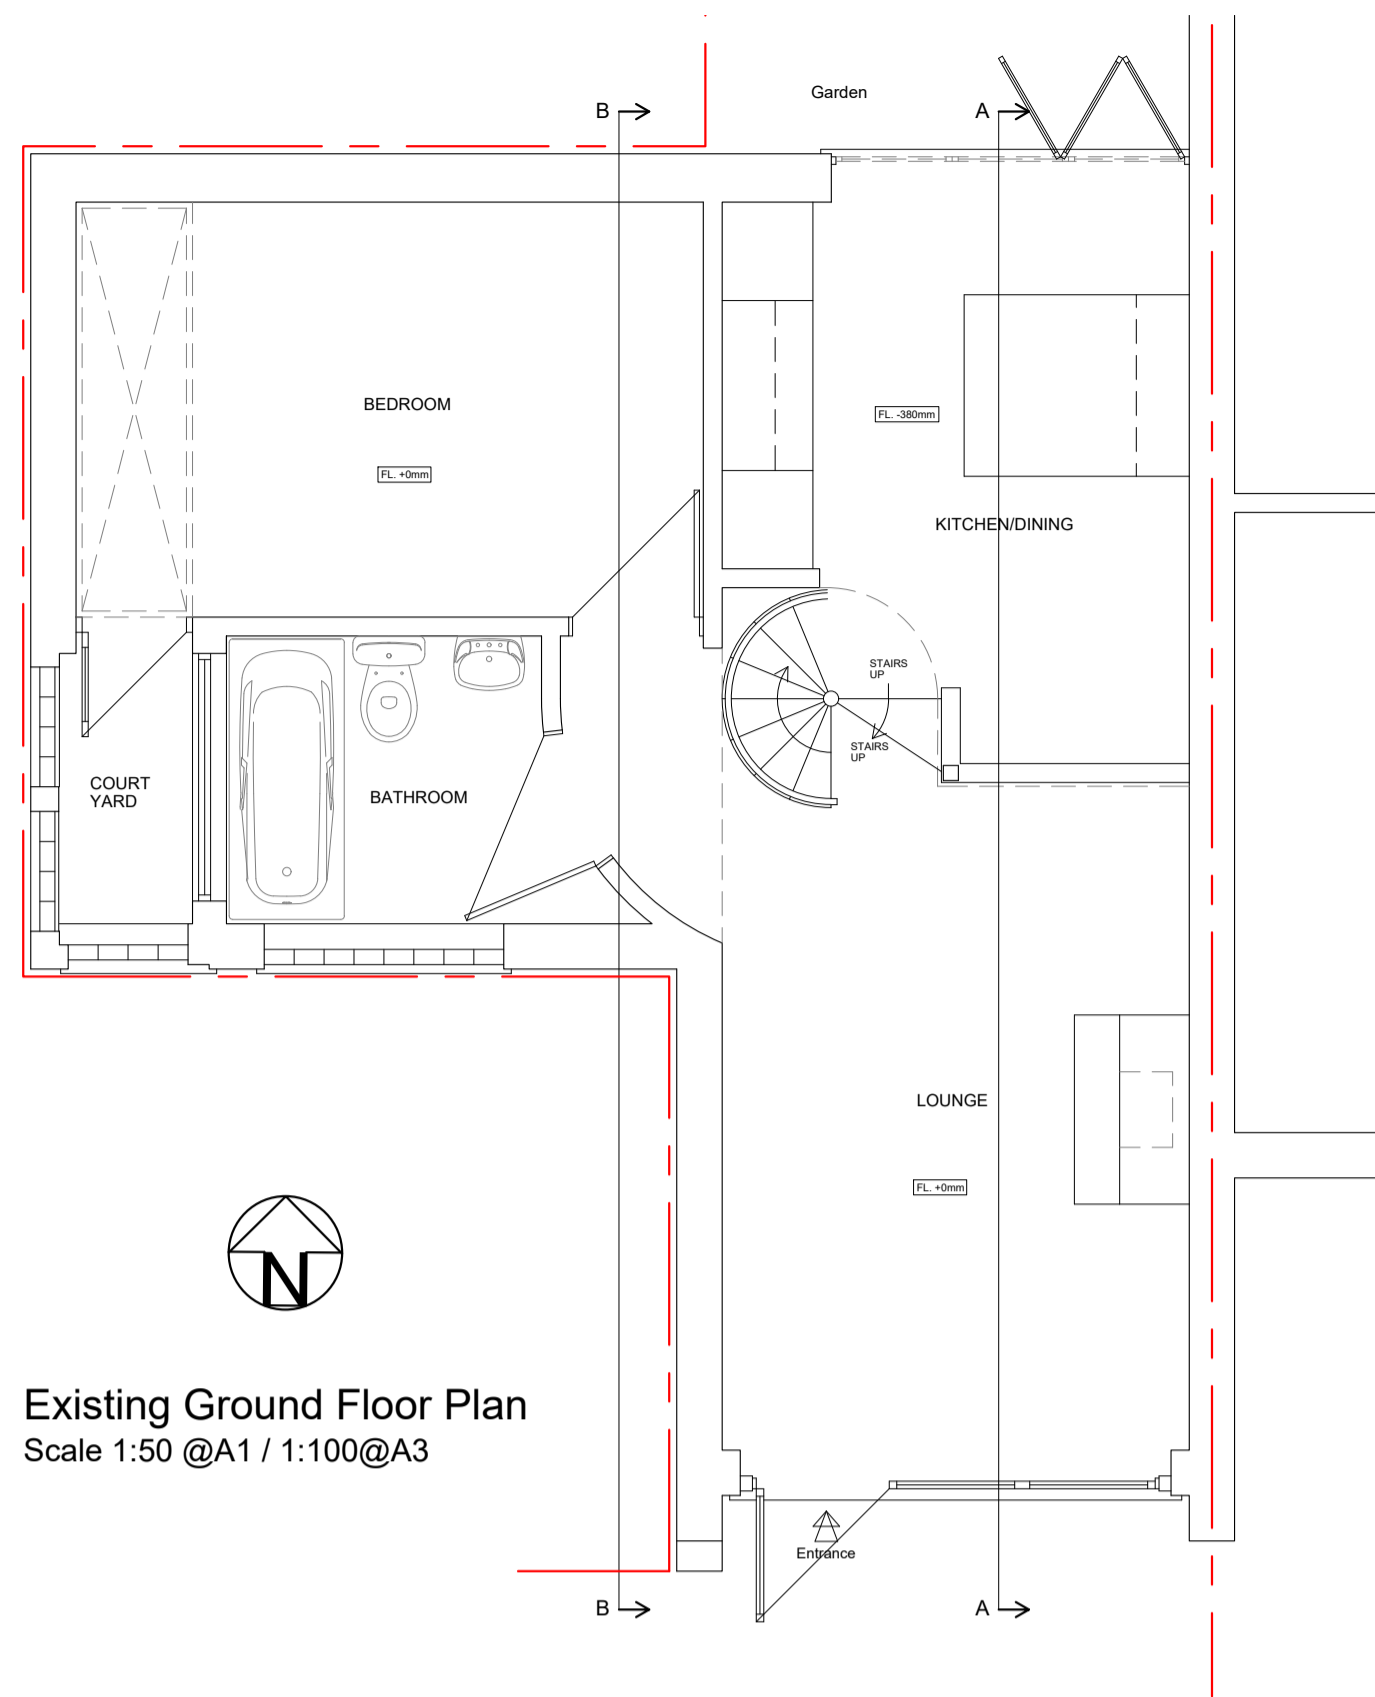


Existing Ground Floor Plan
Scale 1:50 @A1 / 1:100@A3

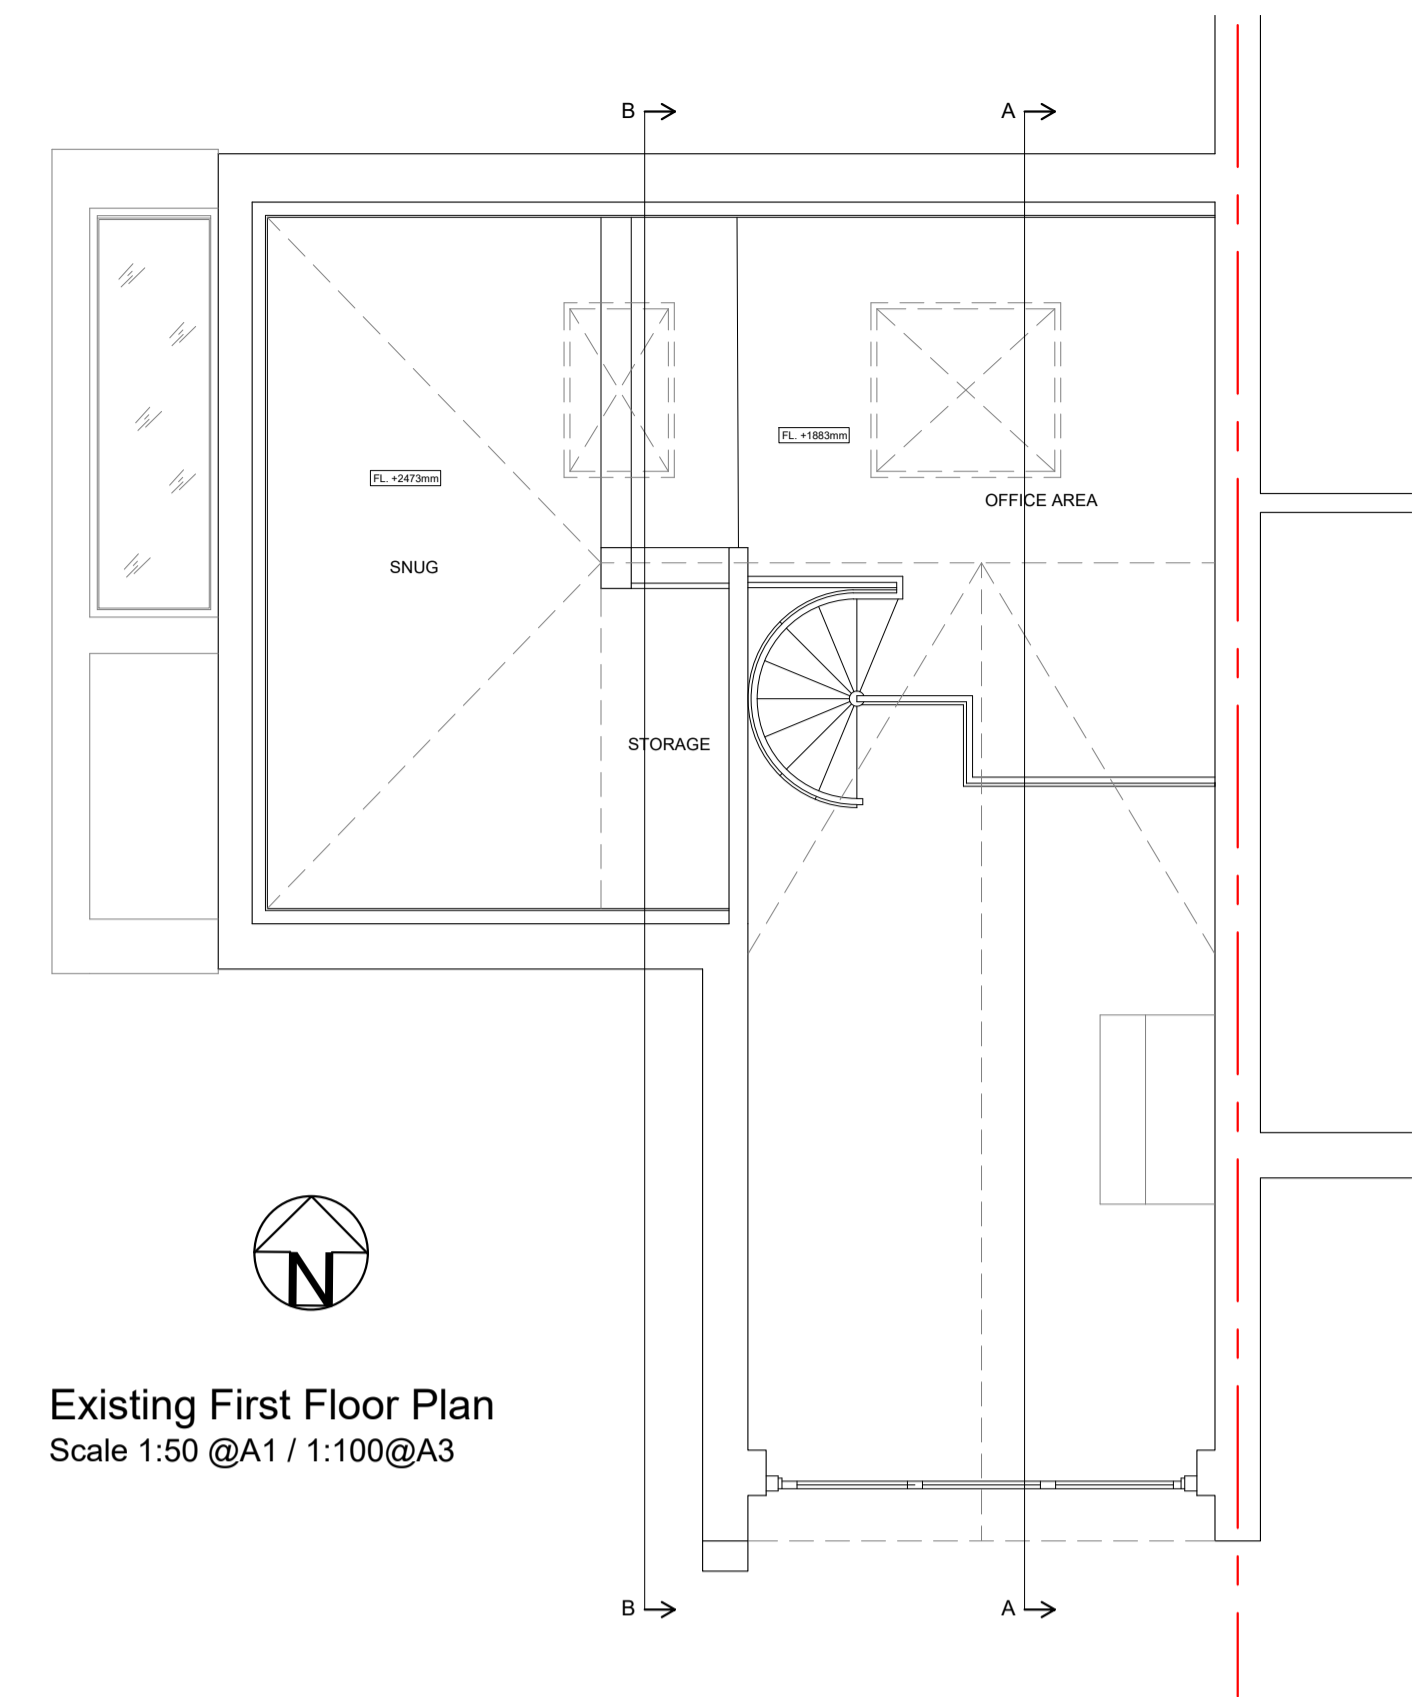


Existing First Floor Plan
Scale 1:50 @A1 / 1:100@A3

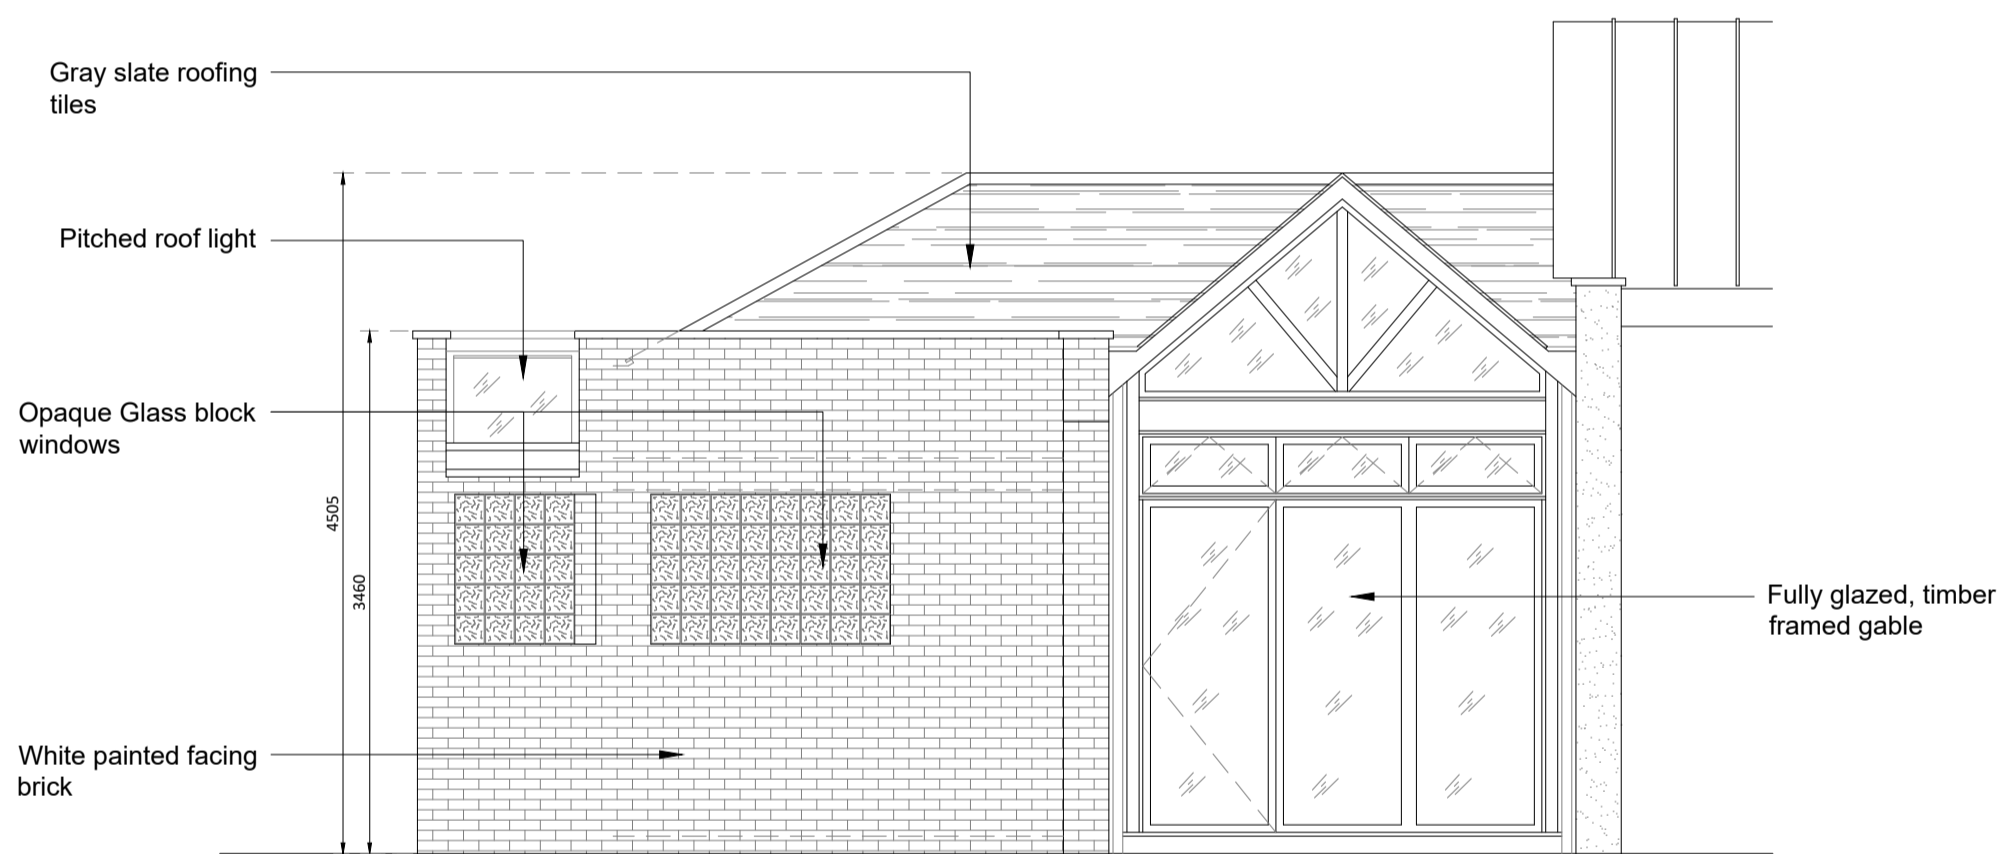


Existing Front Elevation
Scale 1:50 @A1 / 1:100@A3

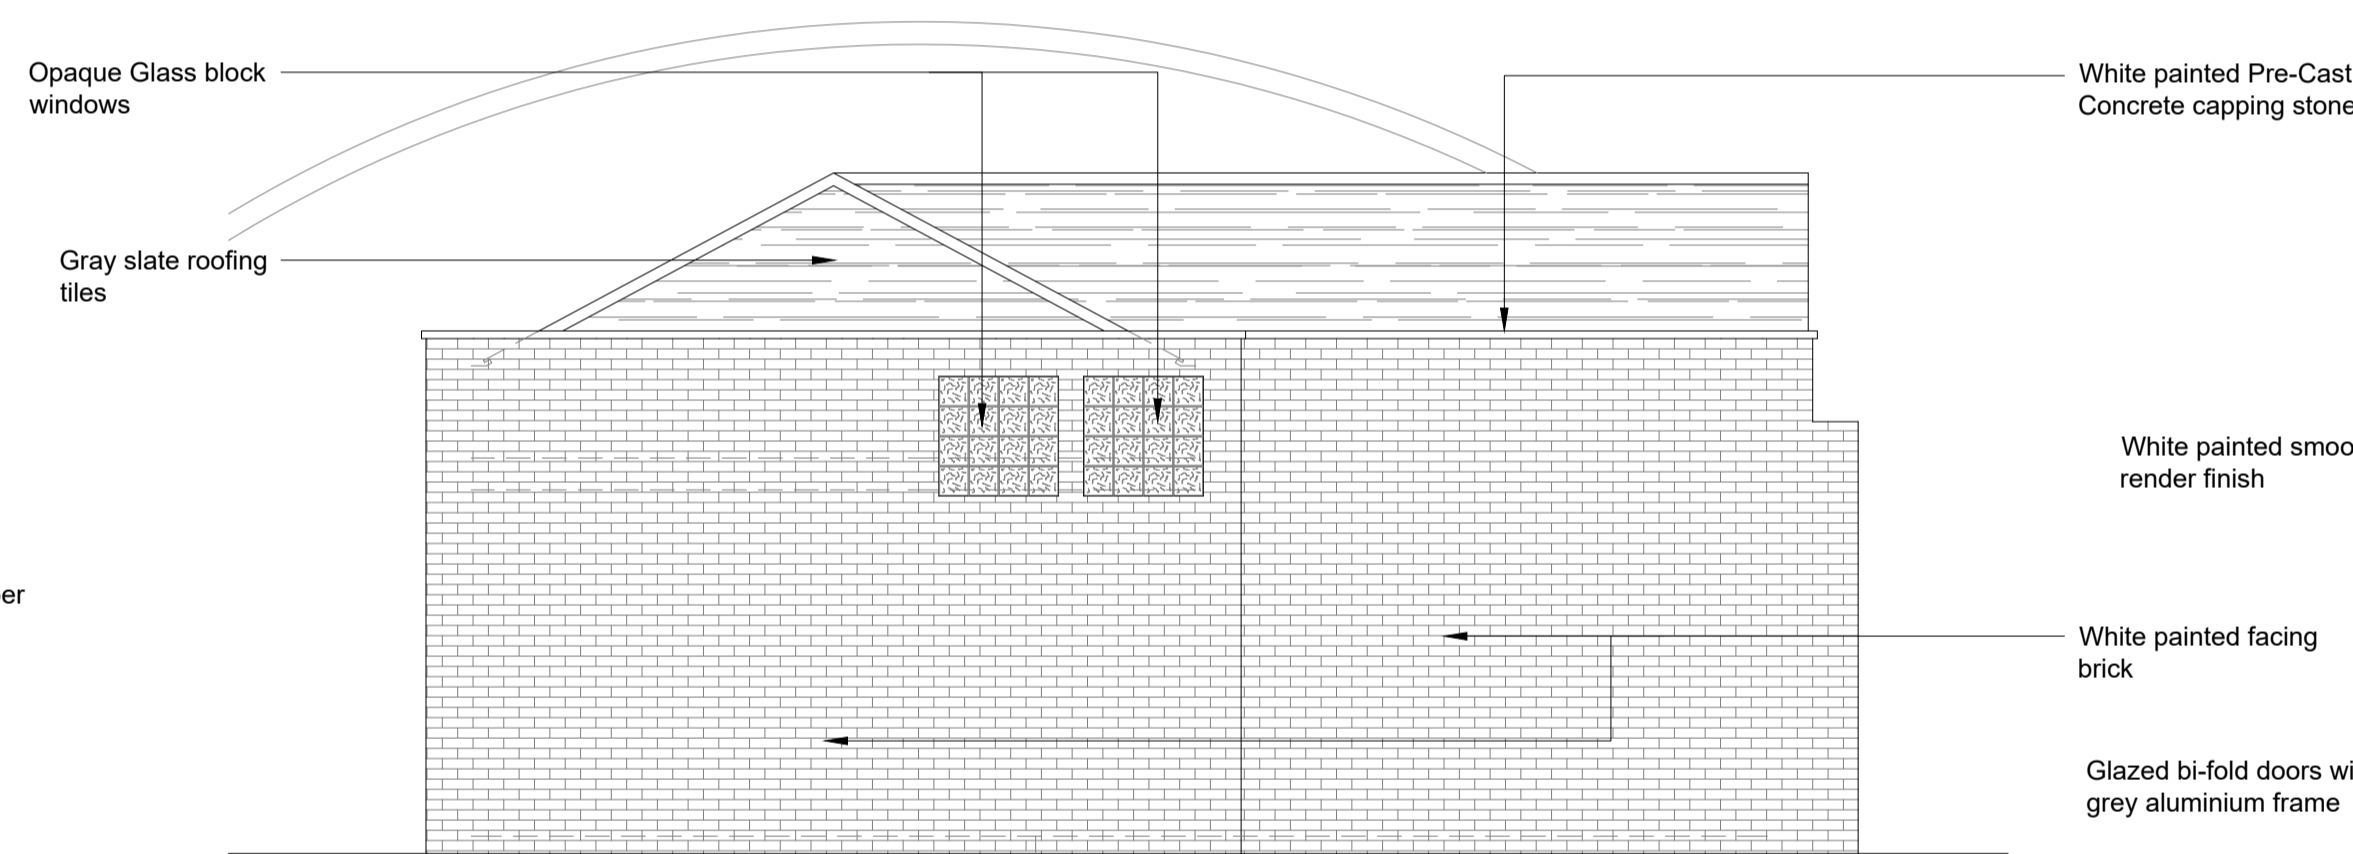


Existing Side Elevation
Scale 1:50 @A1 / 1:100@A3

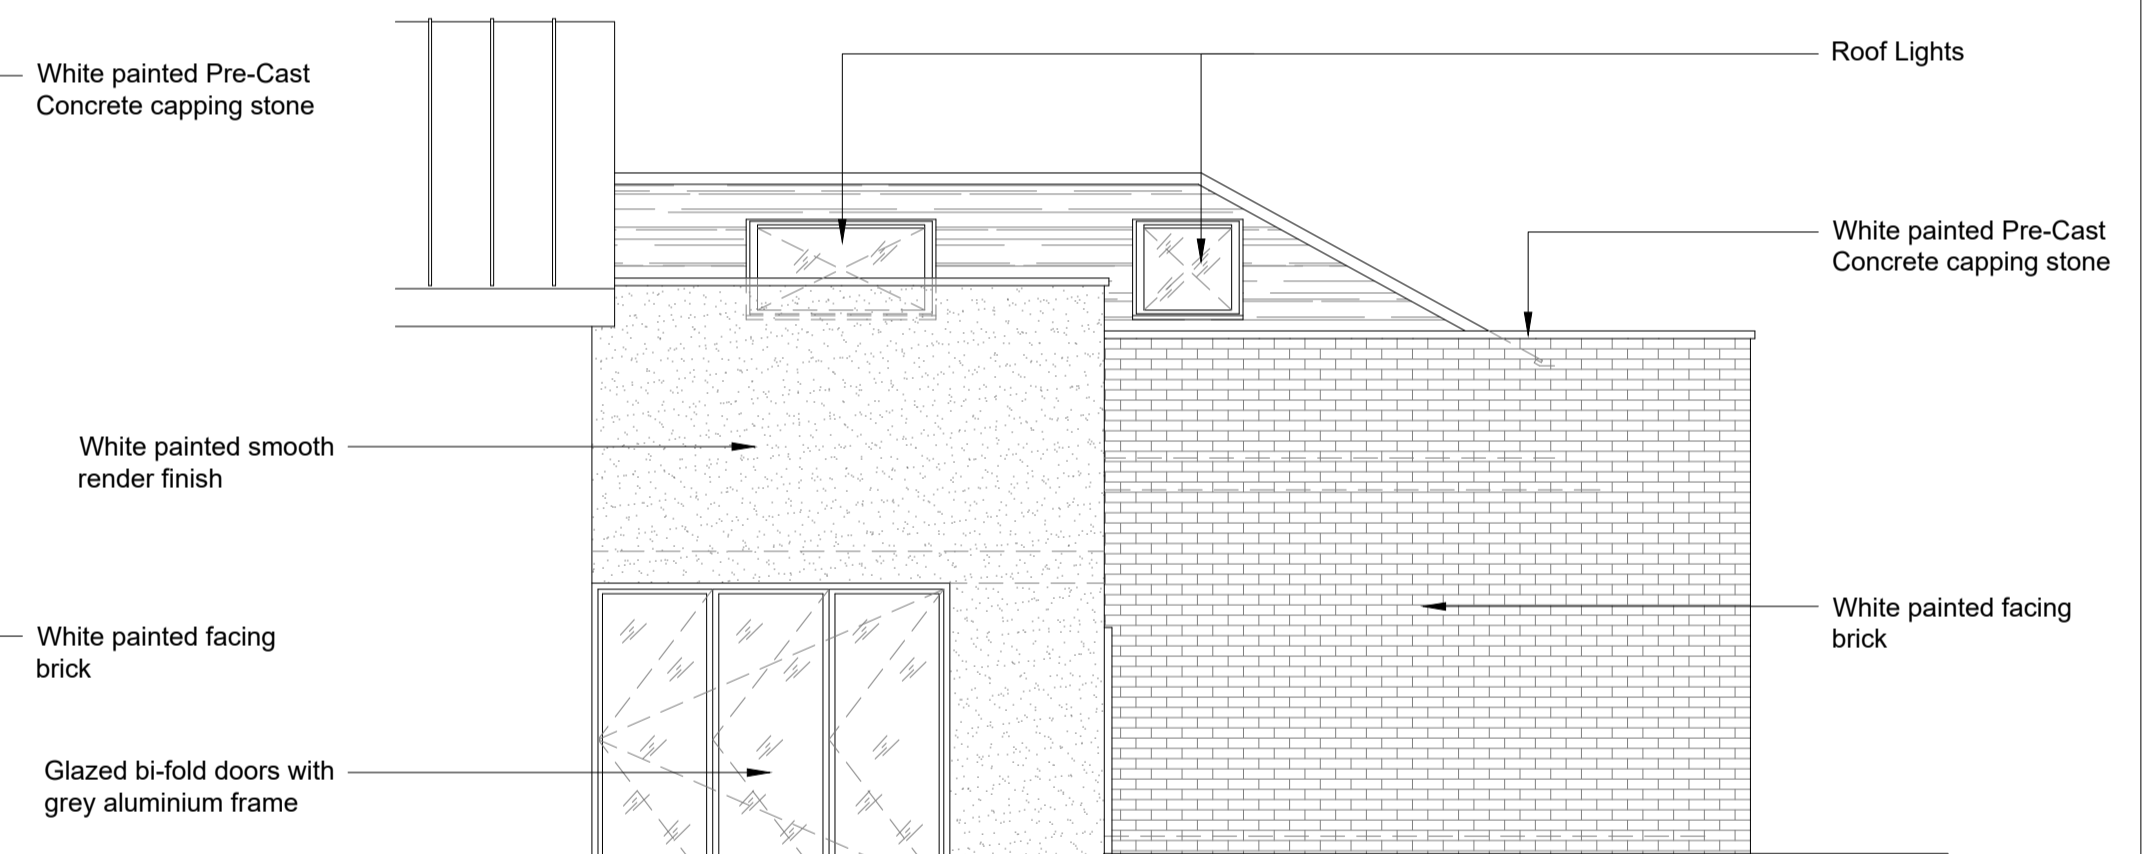


Existing Rear Elevation
Scale 1:50 @A1 / 1:100@A3

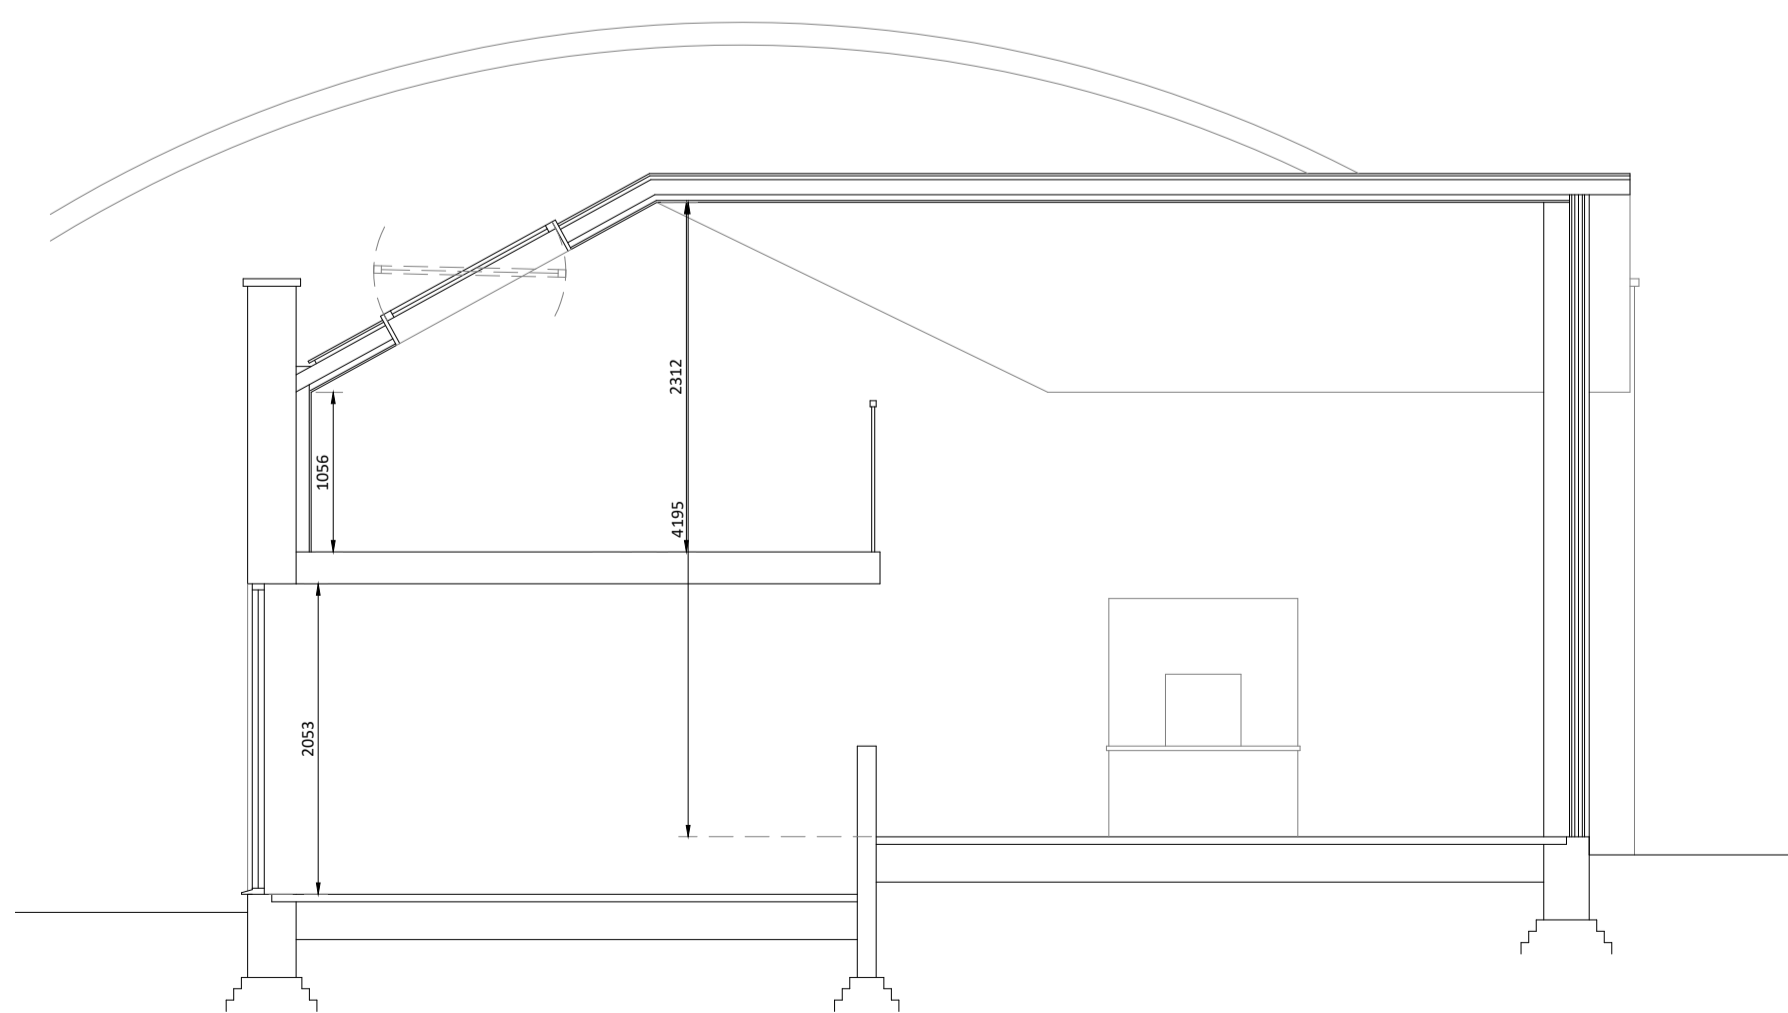

Existing Section A-A
Scale 1:50 @A1 / 1:100@A3

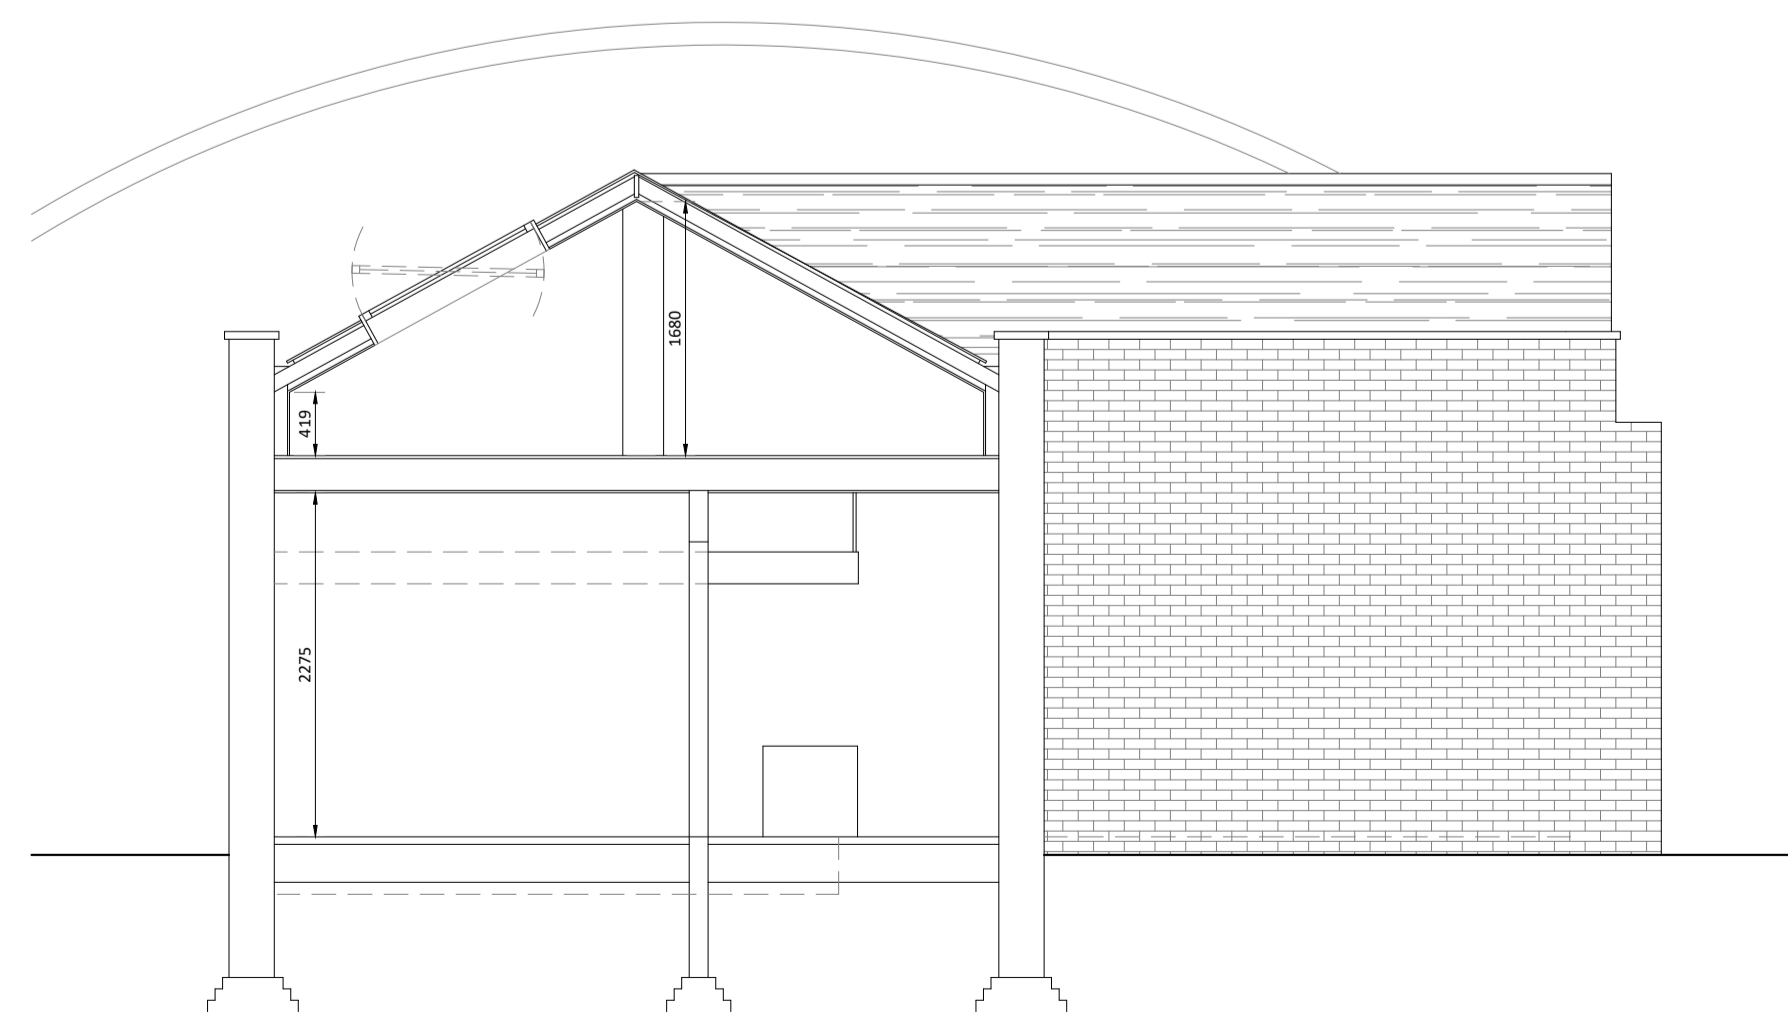

Existing Section B-B
Scale 1:50 @A1 / 1:100@A3

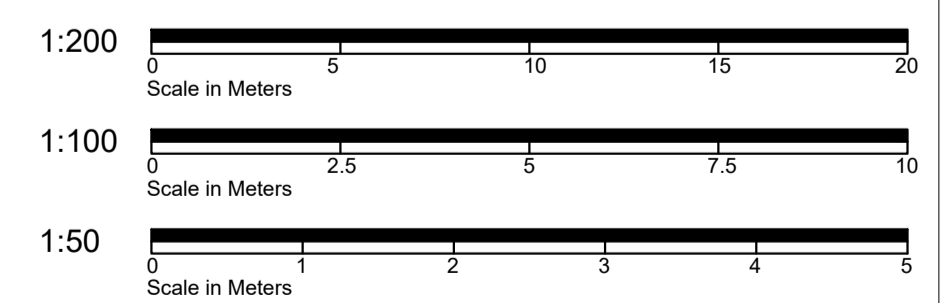

<p>Arki-Tec Plans Online Architectural Services</p>	Client: Niomi Smart
	Project: 133a The Gatehouse, Bedford Road, Clapham
	Drawn By: Existing Plans, Elevations & Sections
	Checked By: RDS Date: 21.09.2021
	Project Code: Varies @ A1/A3 Date: 2021/0029-01 Rev: A
<small>This drawing remains the property of and is issued on condition that it is not disclosed or copied in part or whole to any other unauthorised person without the prior consent of Arki-Tec Plans.</small>	