

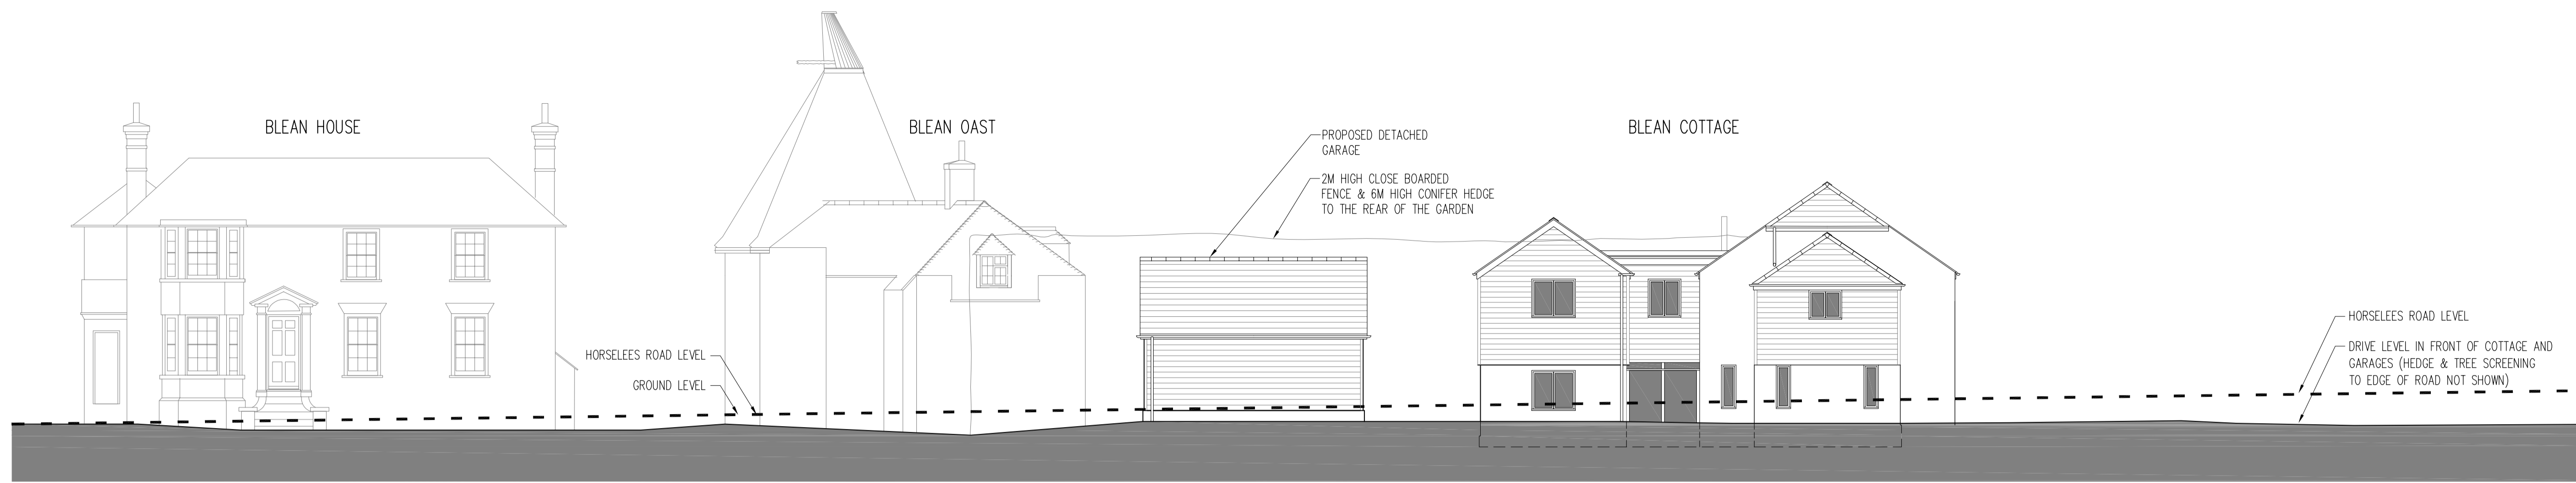


**NOTES:**  
 DO NOT SCALE DRAWING (for Construction):  
 For Planning Purposes only, the drawing is to scale.  
 InGrain Architecture Ltd own the copyright to this drawing.  
 This drawing has been produced for the client for the project on the site shown. It was prepared for a purpose agreed with the client and will have a commensurate degree of accuracy. It is not a record "as built". This drawing is not intended for use by any other person or for any other purpose than that specified here. InGrain Architecture Limited accept no liability whatsoever if this drawing is used by any other person or for any other purpose.  
 Dimensions are for guidance only. During construction, the contractor is liable for checking all on site dimensions prior to ordering materials and components, for example steel beams and columns, timbers, windows & doors, staircases etc. InGrain Architecture Limited accept no liability whatsoever for components that do not fit should the contractor fail in their duty to carry out the procedures above.

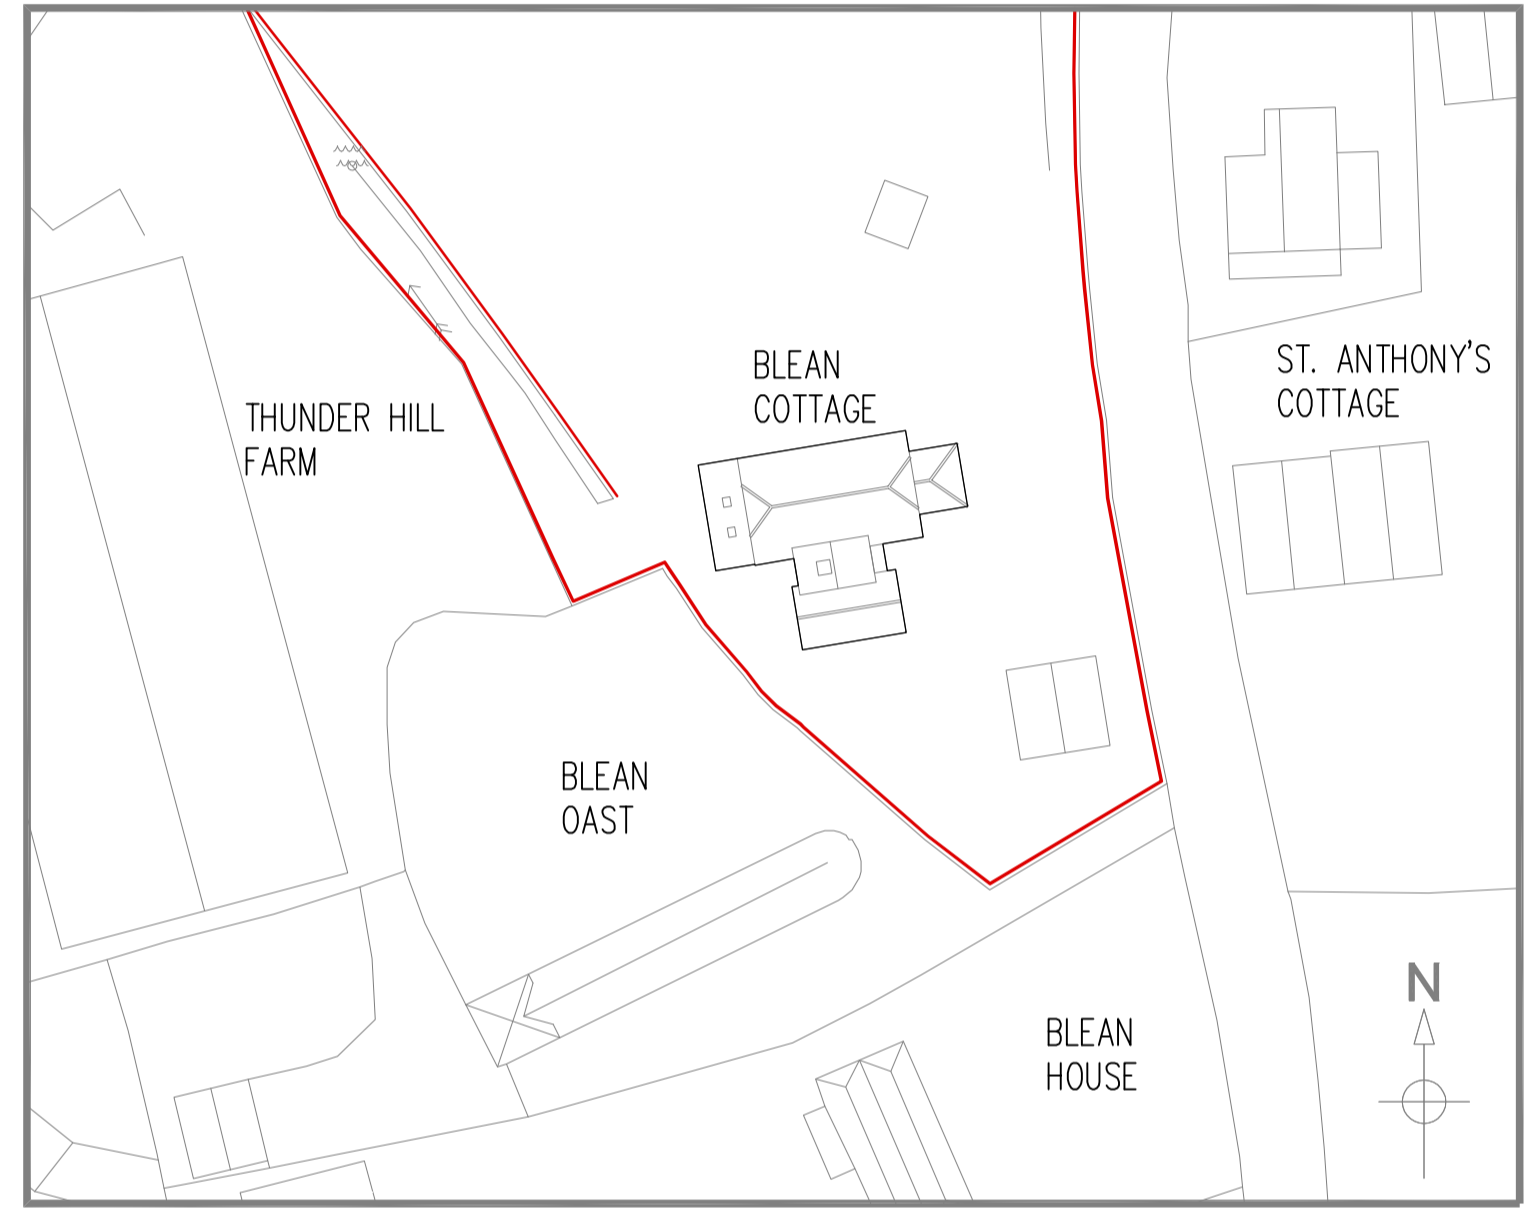

**PROPOSED EAST ELEVATION**  
 (TREE AND HEDGE SCREENING TO ROAD EDGE NOT SHOWN)

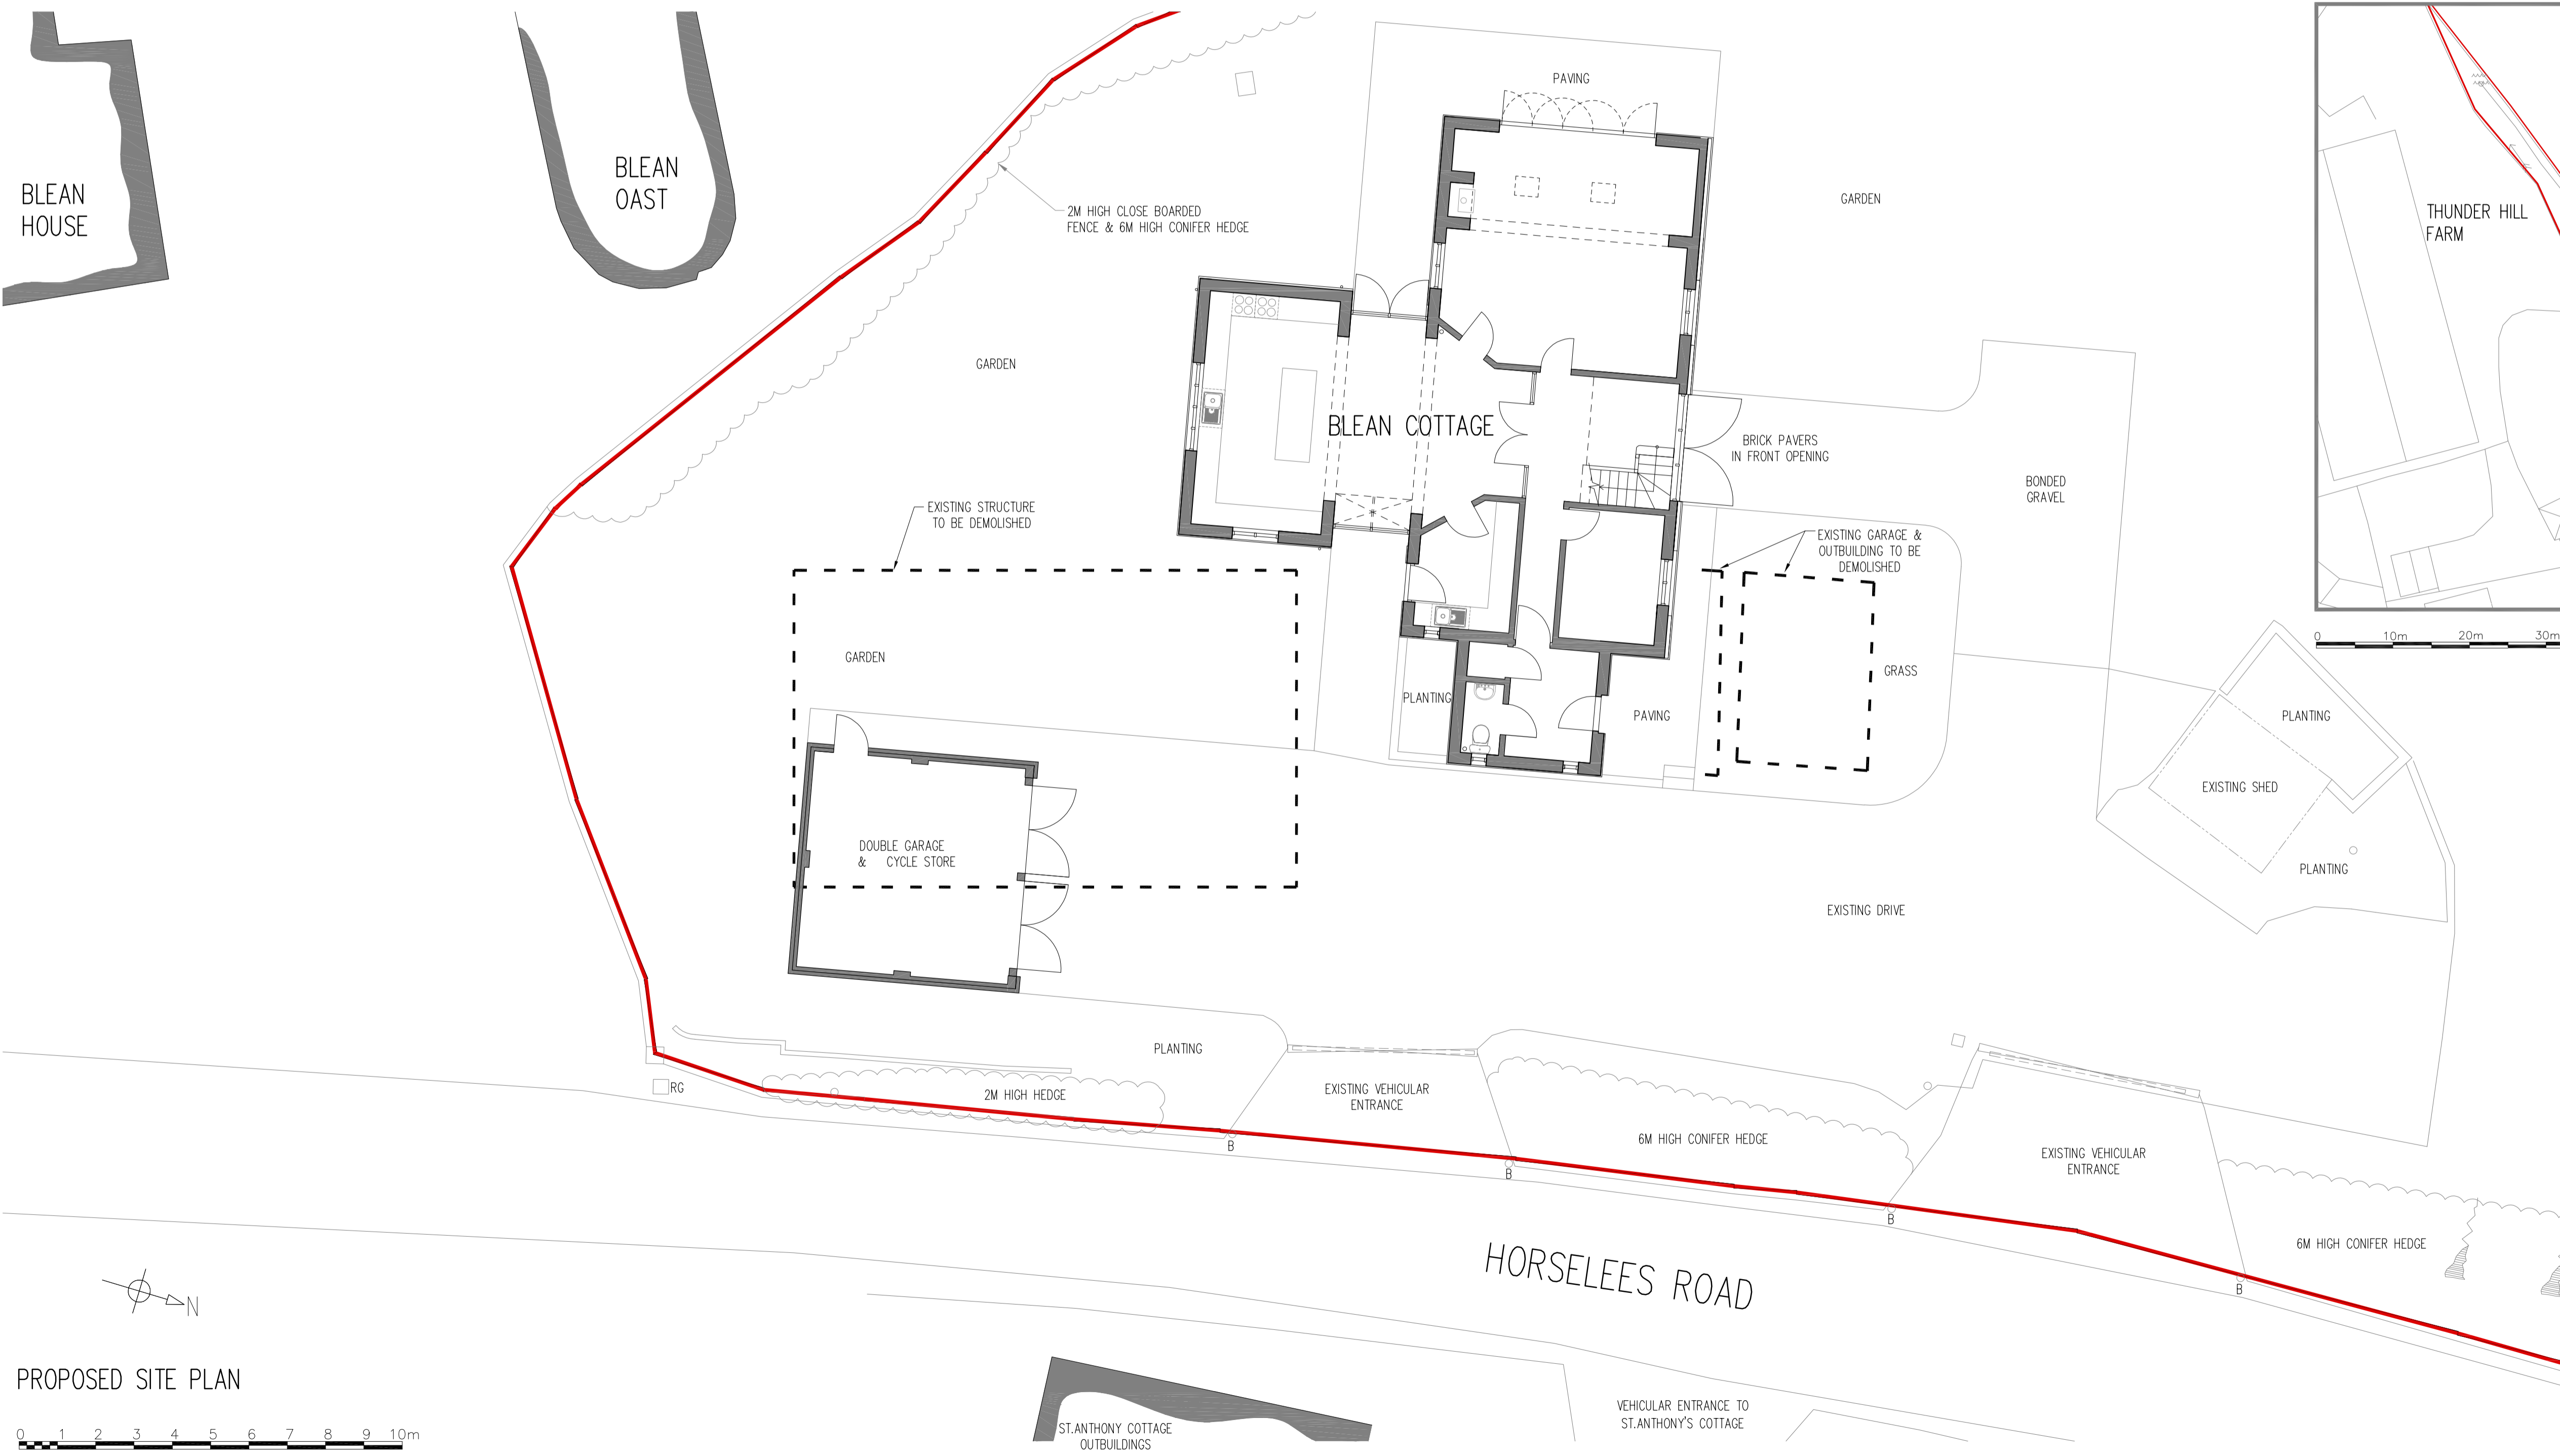

**PROPOSED SITE BLOCK PLAN**  
 SCALE 1:500 @ A1

REVISION	DATE	DRAWN	CHECK'D	NOTES
P01	27.09.21	PW	CP	Submitted for S73



**InGrain Architecture Limited**  
 Company Number: 12941911  
 The Grain Store Studio, Brenley, Faversham, ME13 9LY, UK  
 Email: Web: [www.ingrainarchitecture.co.uk](http://www.ingrainarchitecture.co.uk)

**Client:**  
 Mr & Mrs Robertson  
 Bleau Cottage, Hickmans Green  
 Boughton-Under-Bleau, ME13 9NT

**Project:**  
 Bleau Cottage, Hickmans Green

<b>Drawing title:</b> Proposed Site & Block Plan and Street Elevation			
Scale:	Drwn by:	Chkd by:	Date:
1:100@A1	PW/CP	PW/CP	Sept' 2021

**Drawing Status:**  
 PLANNING

<b>Drawing Number:</b> 21117-PL-(00)-100	<b>Revision:</b> P01
---------------------------------------------	-------------------------

This drawing is copyright

**PROPOSED SITE PLAN**

