



EXISTING & PROPOSED ELEVATIONS



1:50 EXISTING FRONT ELEVATION

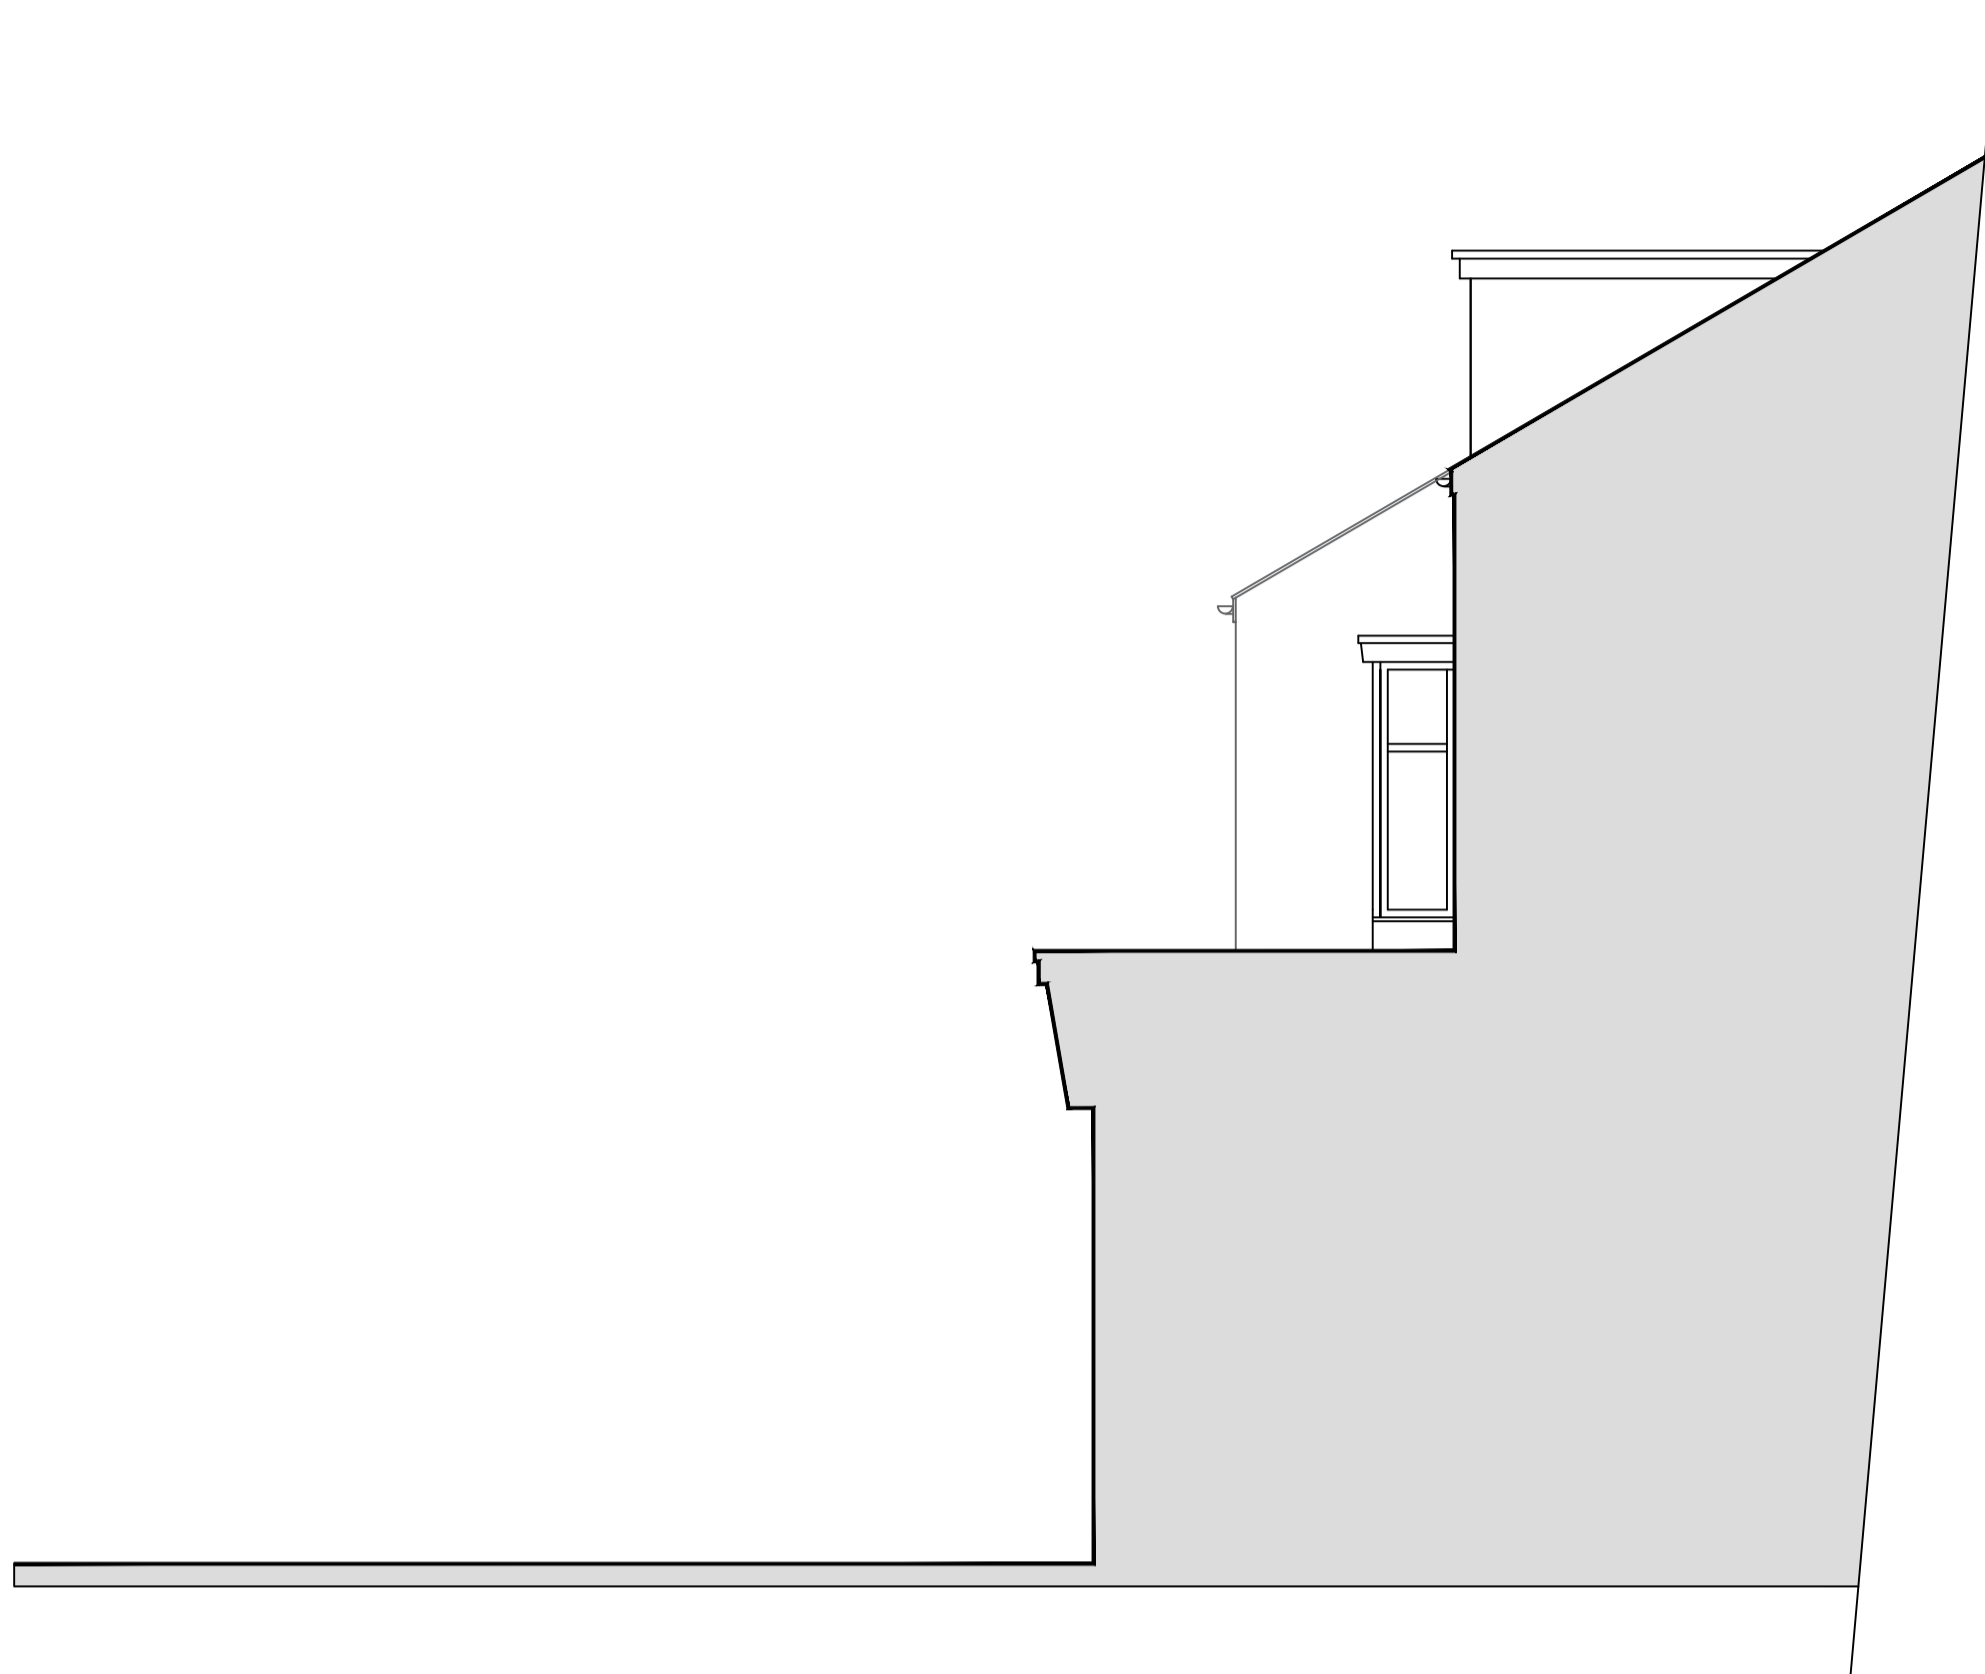


1:50 EXISTING SIDE ELEVATION

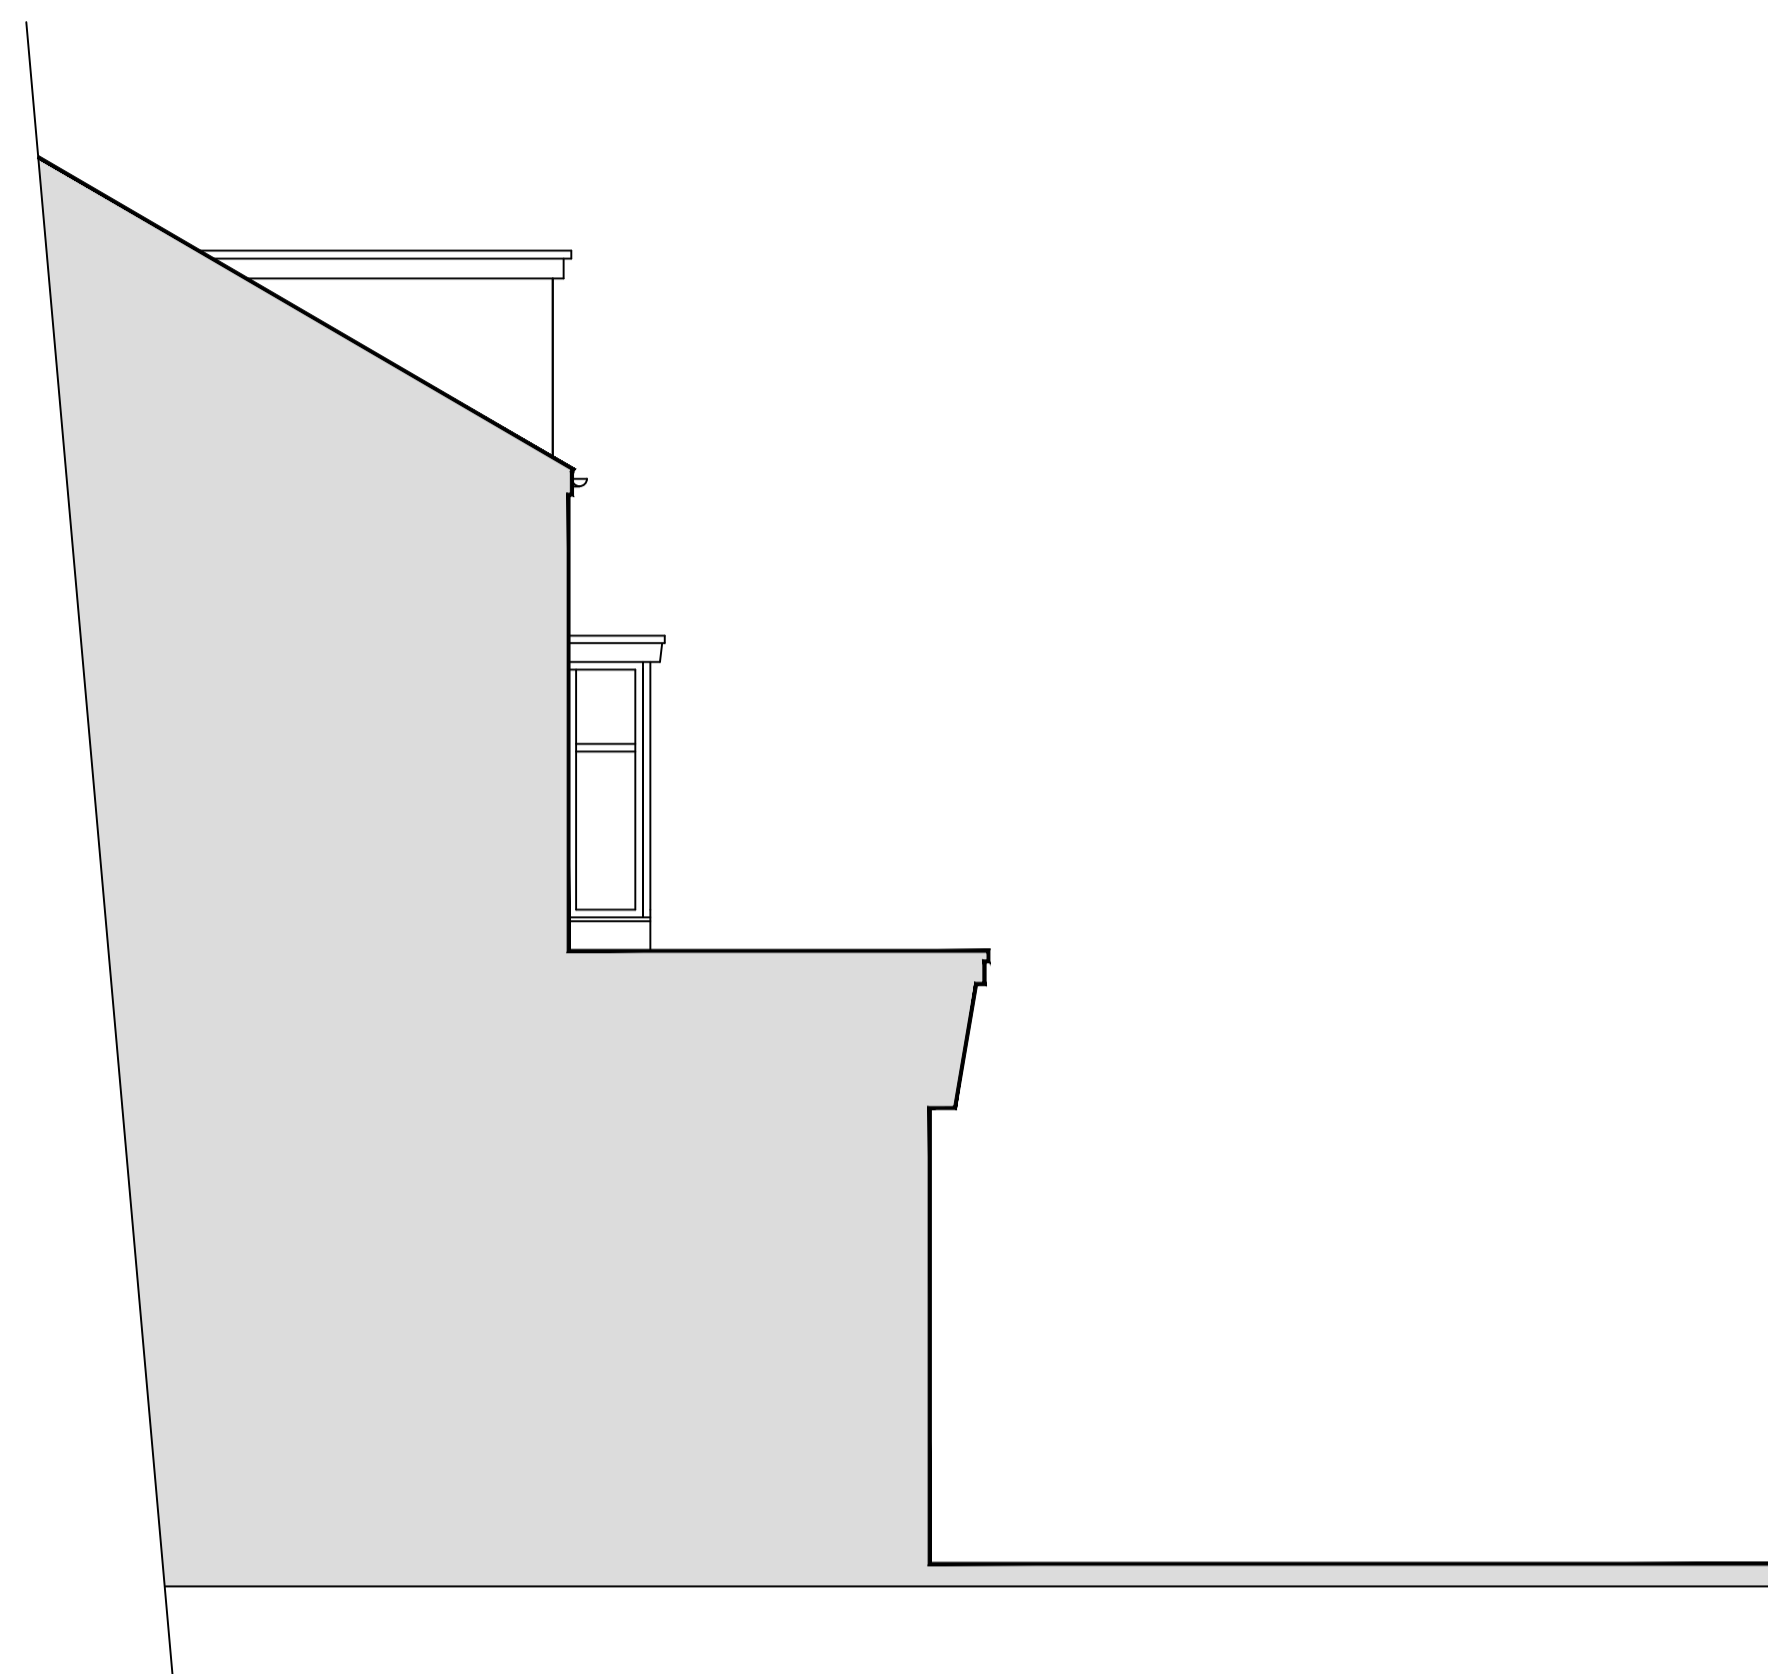


1:50 EXISTING SIDE ELEVATION



1:50 PROPOSED FRONT ELEVATION

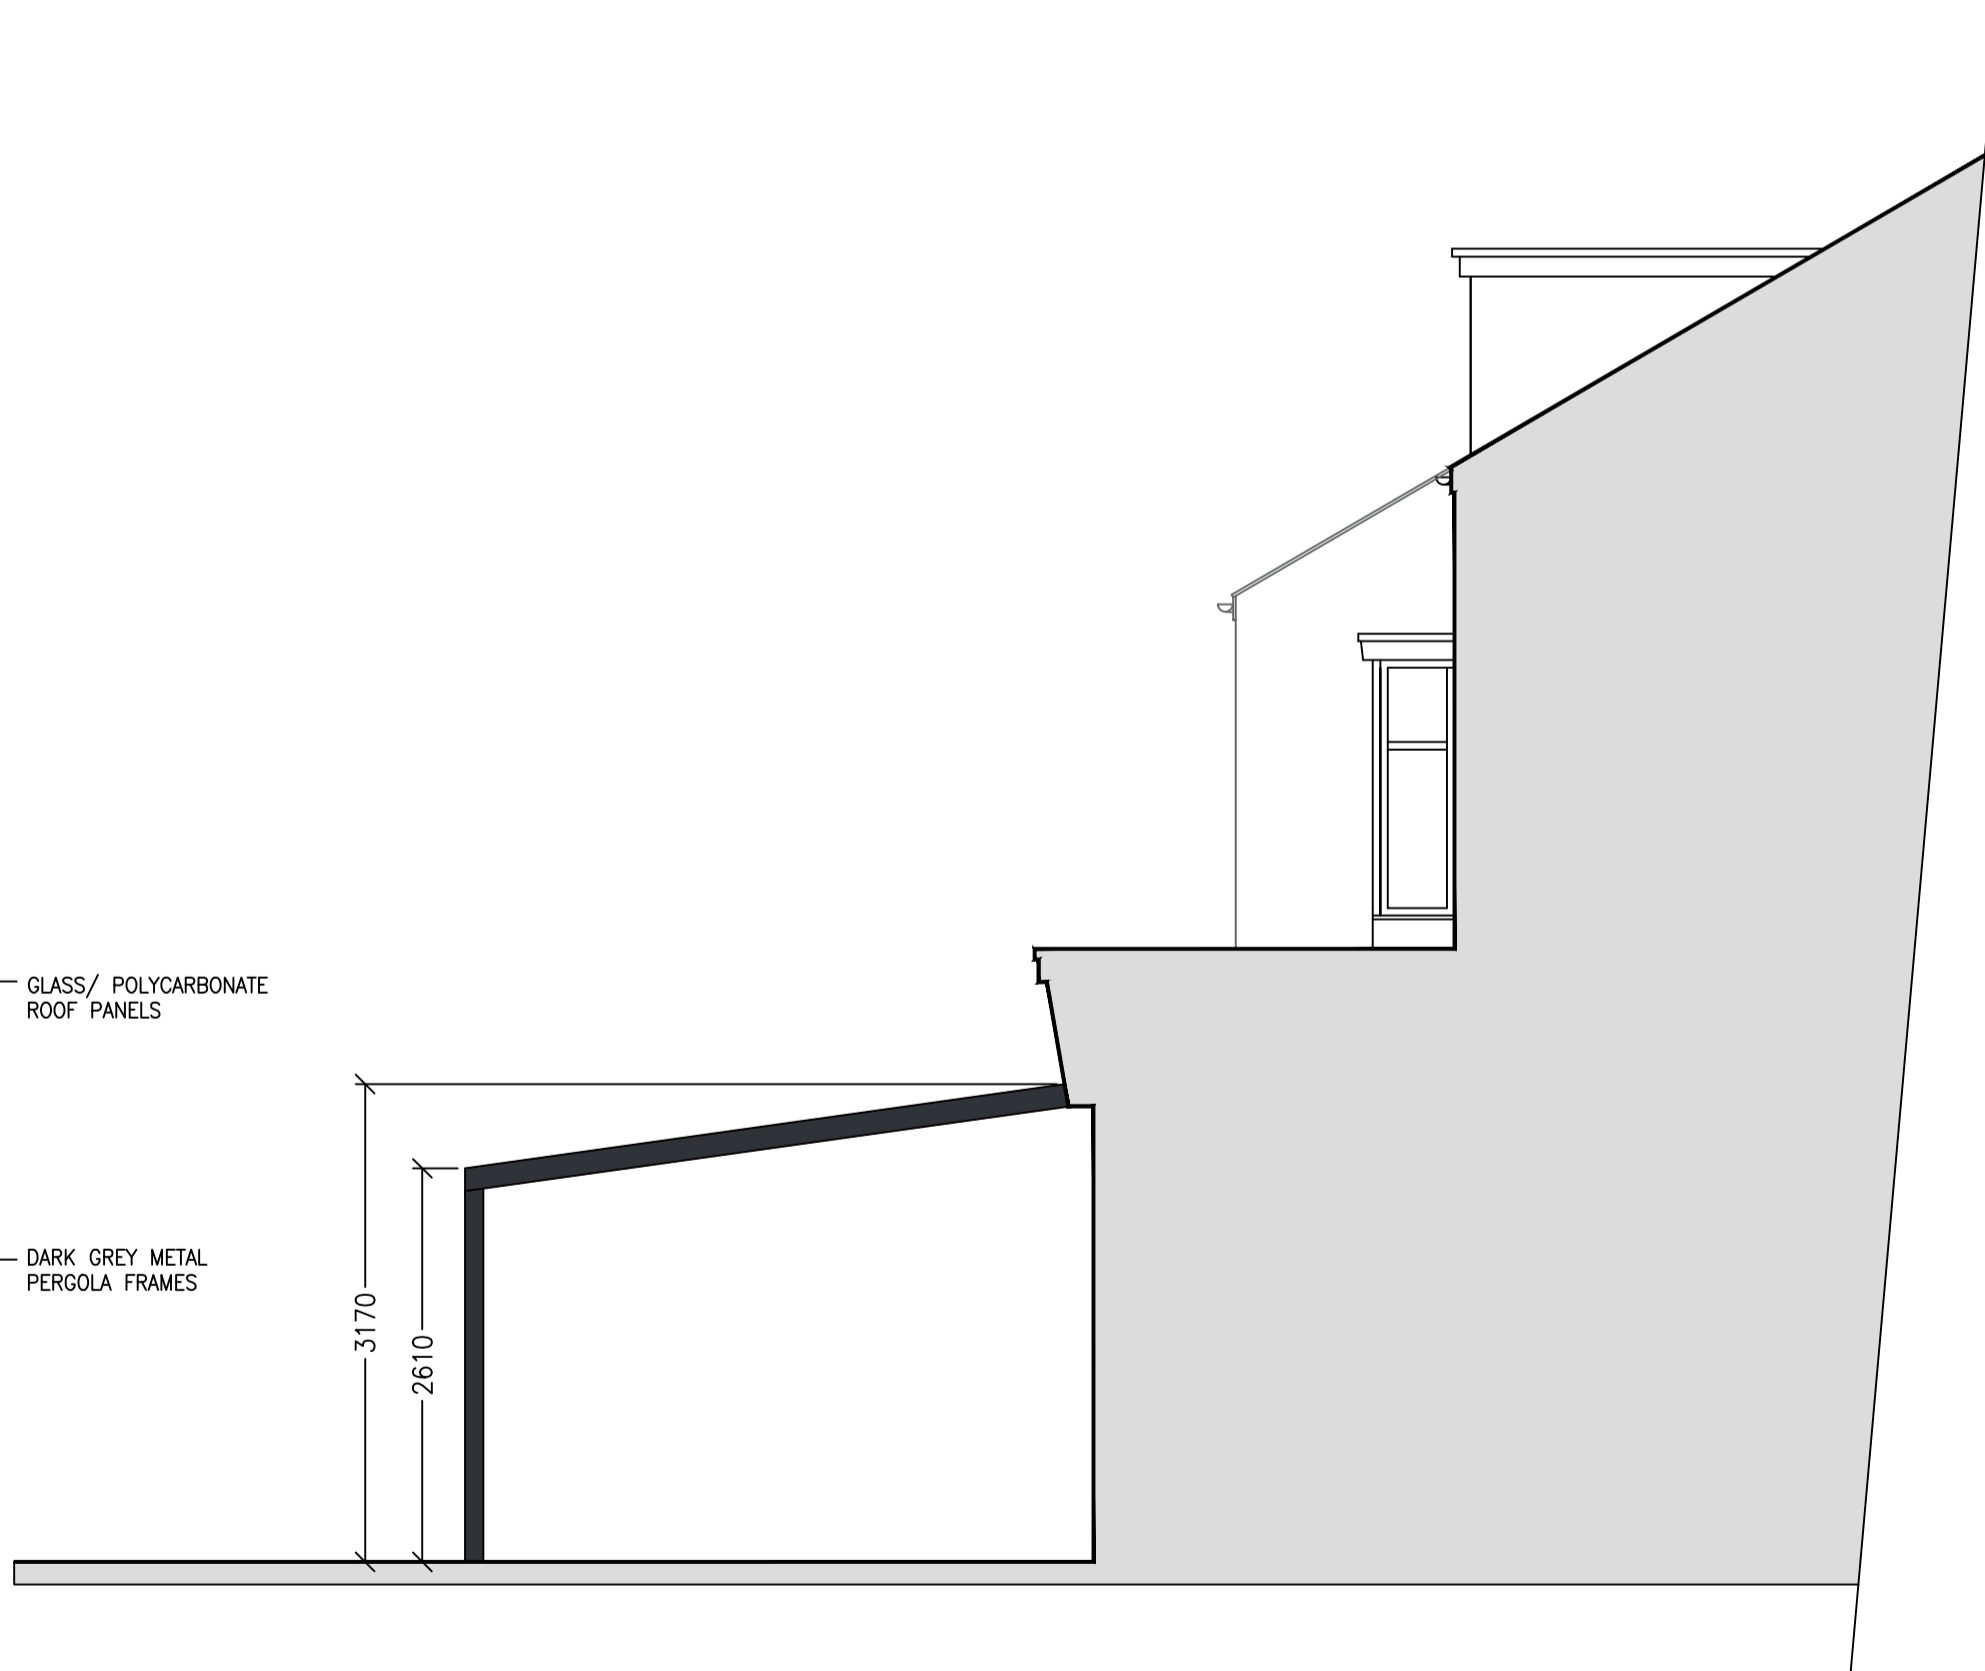

1:50 PROPOSED SIDE ELEVATION

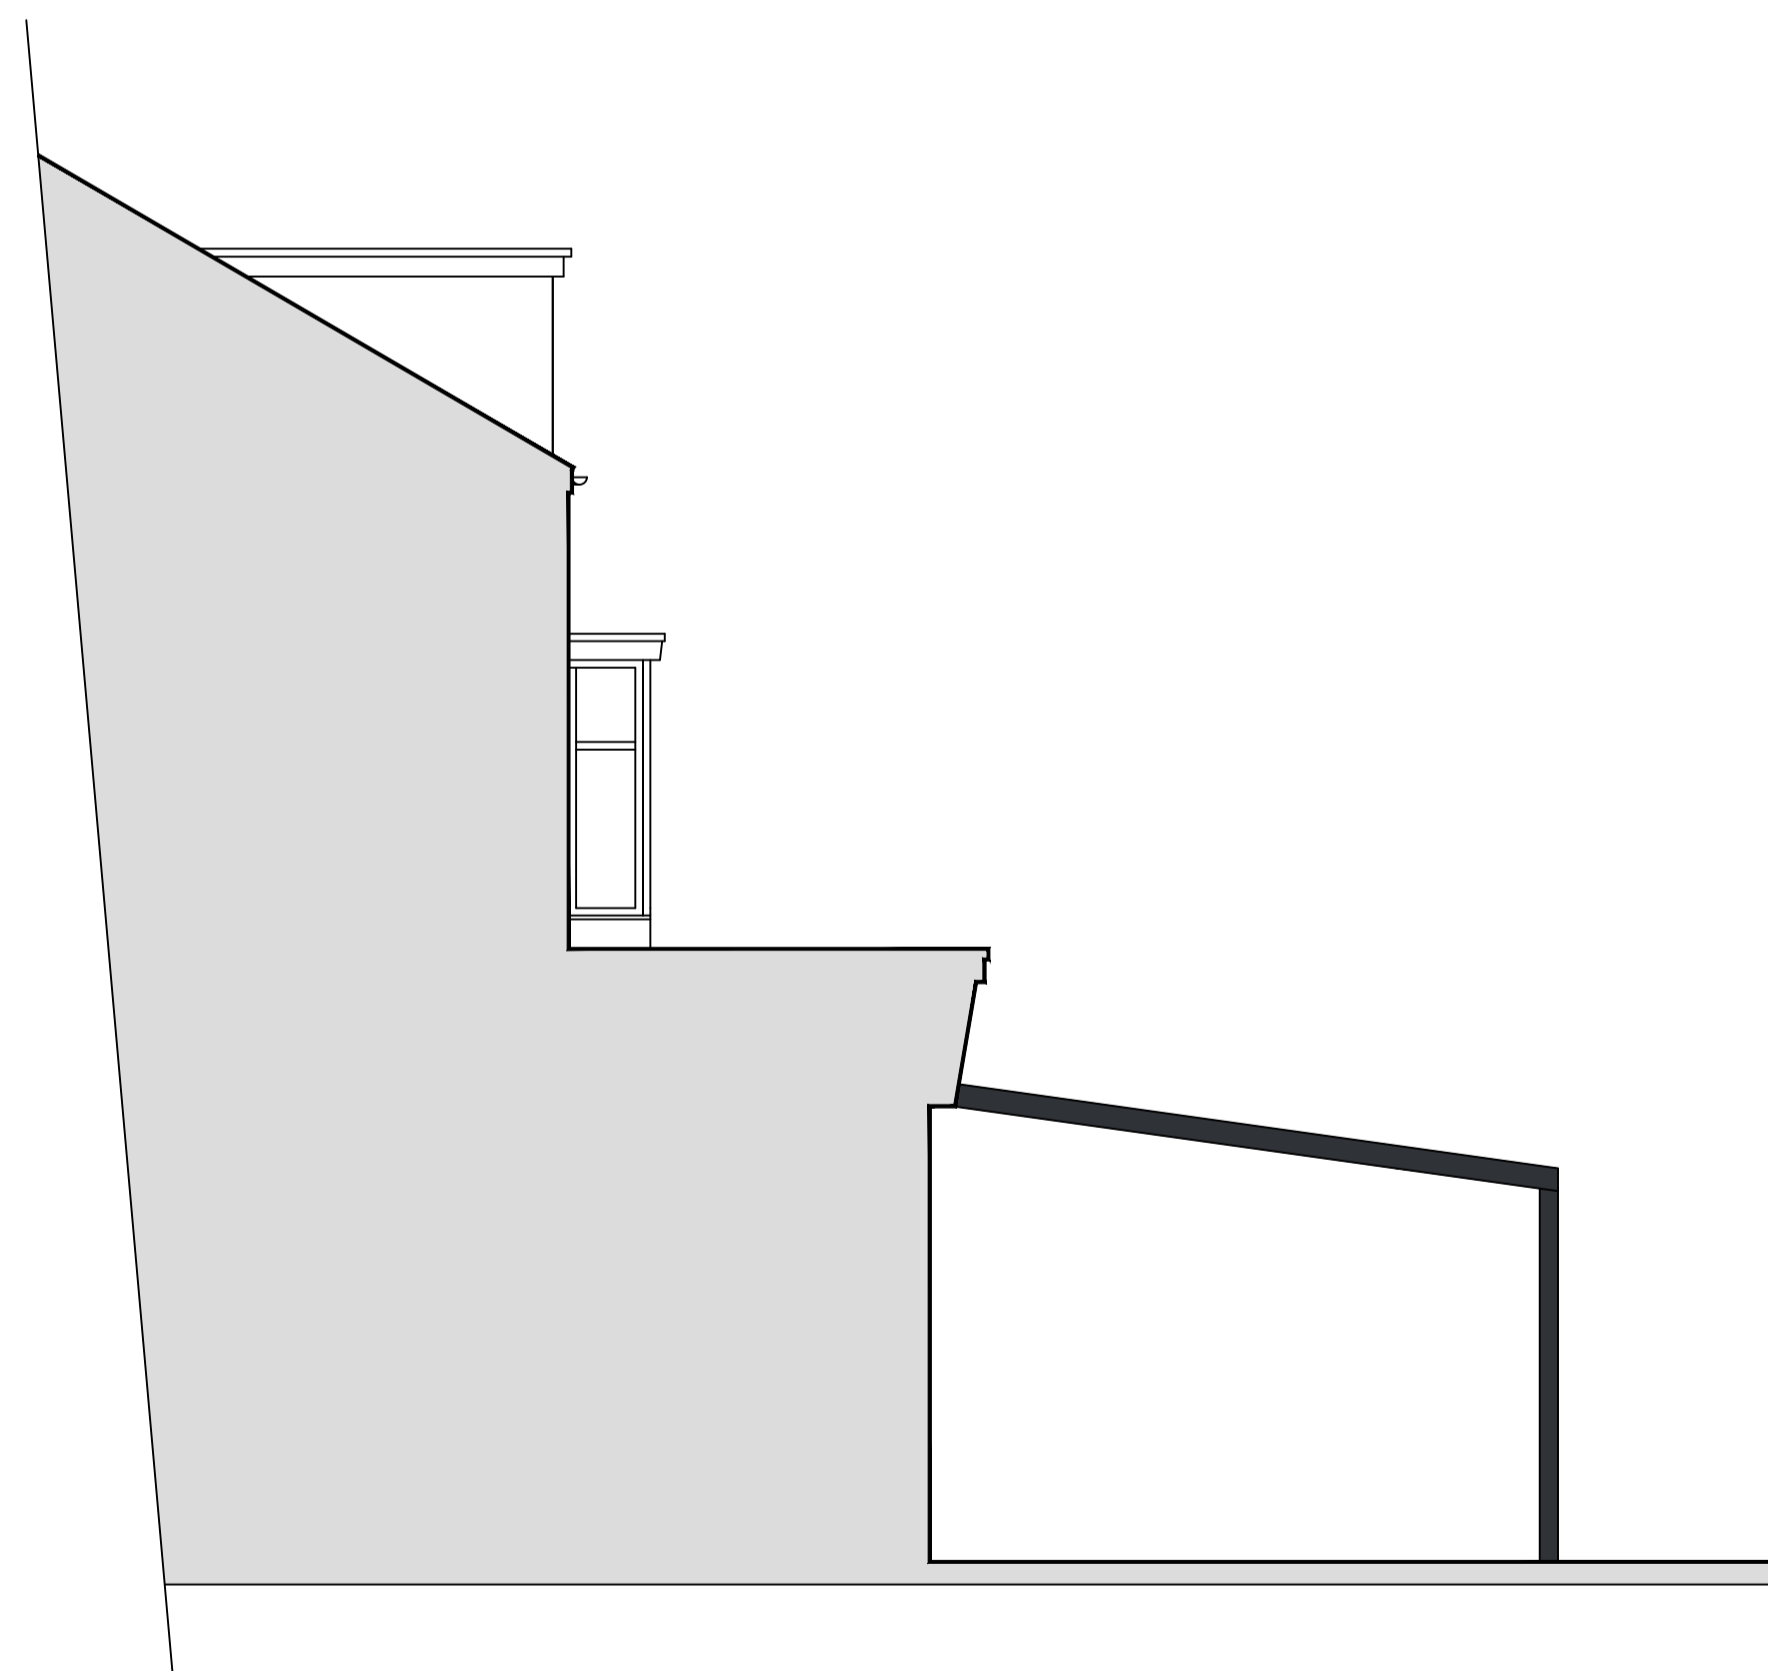

1:50 PROPOSED SIDE ELEVATION

GLASS/ POLYCARBONATE
ROOF PANELS

DARK GREY METAL
PERGOLA FRAMES

THIS DRAWING AND ITS CONTENTS ARE AND REMAIN THE COPYRIGHT OF LINDSAY F ORAM CHARTERED ARCHITECT LIMITED. DO NOT SCALE. IF IN DOUBT SEEK CLARIFICATION.

Lindsay F Oram BA(Hons), BArch, ARB, RIBA

Chartered Architect

FYCreatives
154-158 Church Street
Blackpool
Lancashire
FY1 3PS
T: 01795 194983
oramarchitect@gmail.com

CLIENT
SAM JONES

PROJECT
PROPOSED VERANDA CANOPY
266 WHITEGATE DRIVE
BLACKPOOL
LANCS

DRAWING TITLE
EXISTING & PROPOSED ELEVATIONS

DATE SEPT 21	DRAWN LFO	SCALE @ A1 1:50@A1
DRAWING NUMBER 526-01	REV -	

<input type="checkbox"/> PRE-TENDER ISSUE	<input type="checkbox"/> CONSTRUCTION ISSUE
<input type="checkbox"/> TENDER ISSUE	<input type="checkbox"/> AS-BUILT DRAWINGS

PROPOSED FRONT VERANDA CANOPY 266 WHITEGATE DRIVE, BLACKPOOL