




PLANNING NOTE:
 THESE DRAWINGS HAVE BEEN PREPARED BY EP Architects Ltd. FOR THE PURPOSE OF ACHIEVING PLANNING APPROVAL ONLY. THIS DOCUMENT IS NOT TO BE USED AS CONSTRUCTION INFORMATION. EP Architects Ltd. ACCEPT NO RESPONSIBILITY FOR ANY INACCURACIES CONTAINED HEREIN OR ARISING FROM THE USE OF THESE DRAWINGS BY THIRD PARTIES.

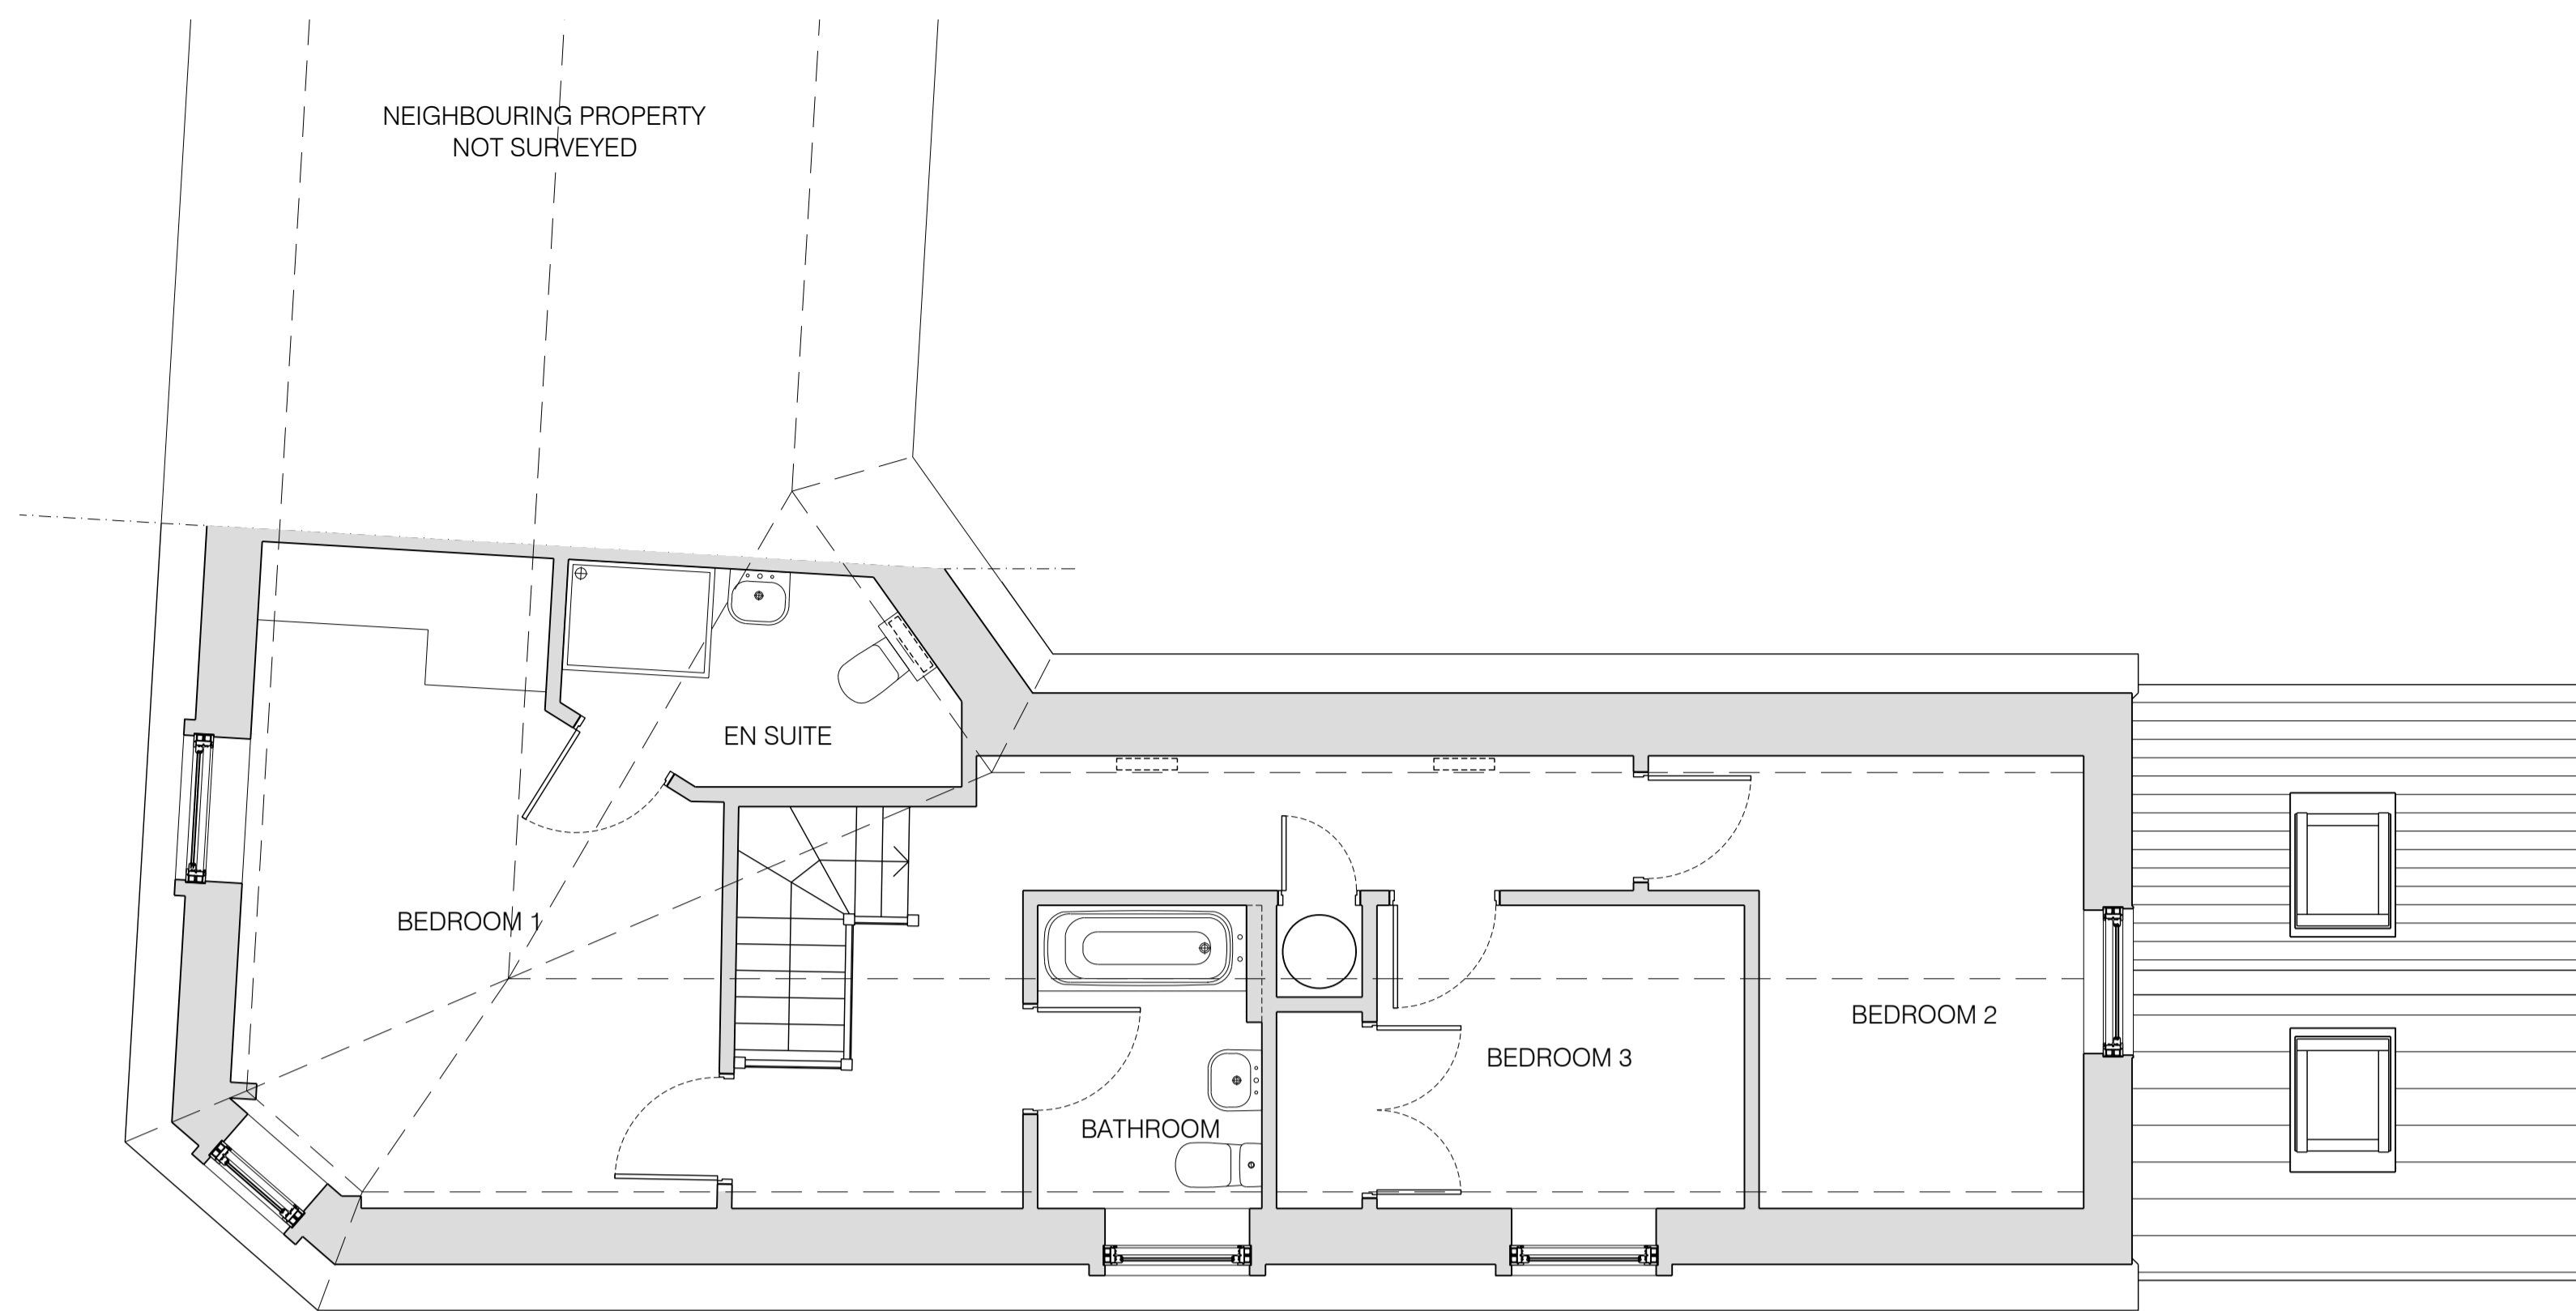

FIRST FLOOR PLAN
1:50

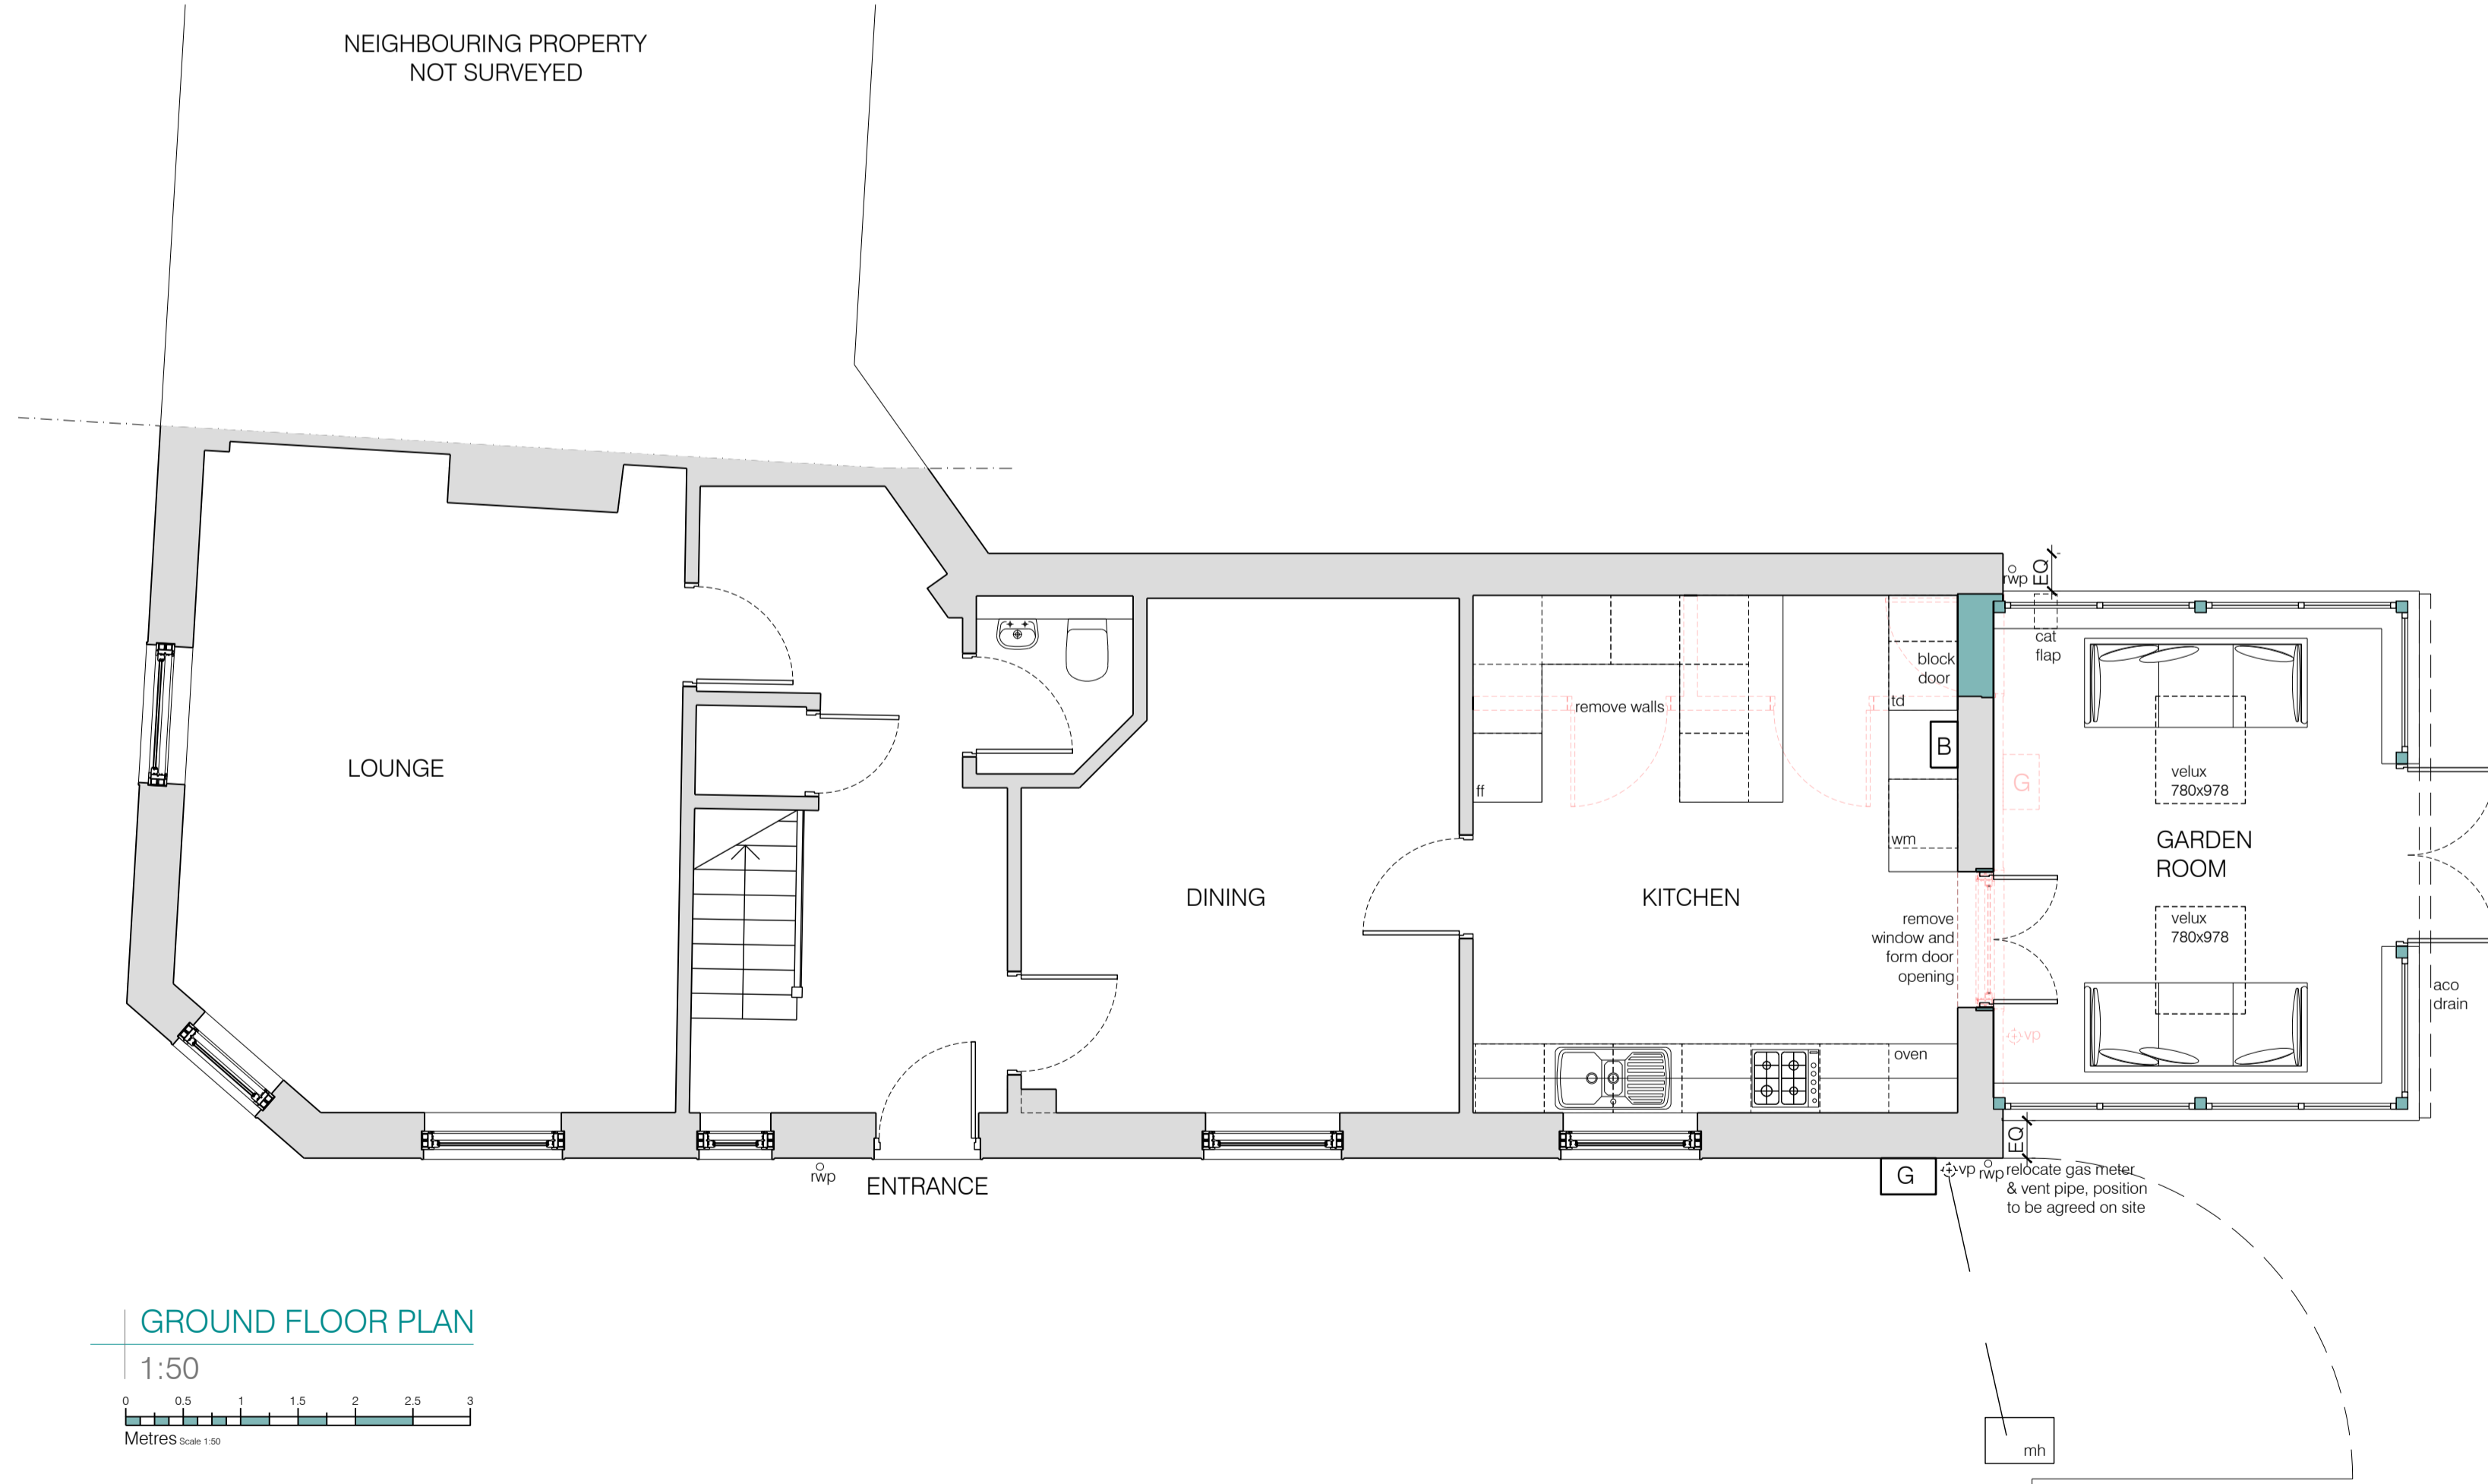


GROUND FLOOR PLAN
1:50

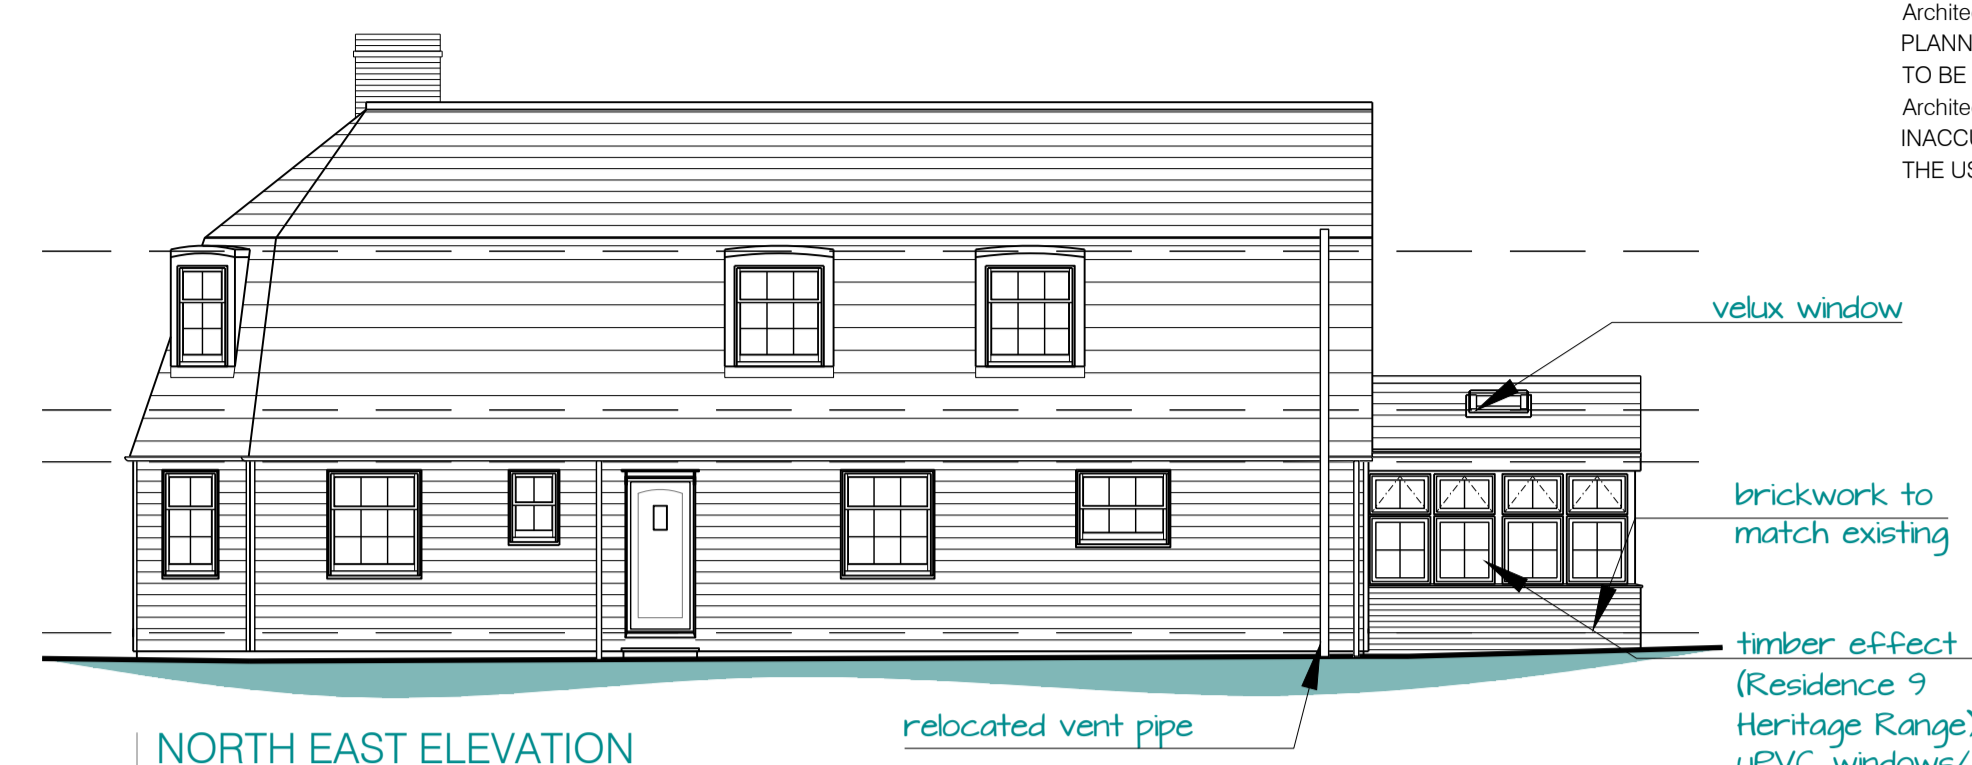

NORTH EAST ELEVATION

1:100
0 0.5 1 1.5 2 2.5 3
Metres Scale 1:100

velux window
brickwork to match existing
timber effect (Residence 9 Heritage Range) uPVC windows/doors

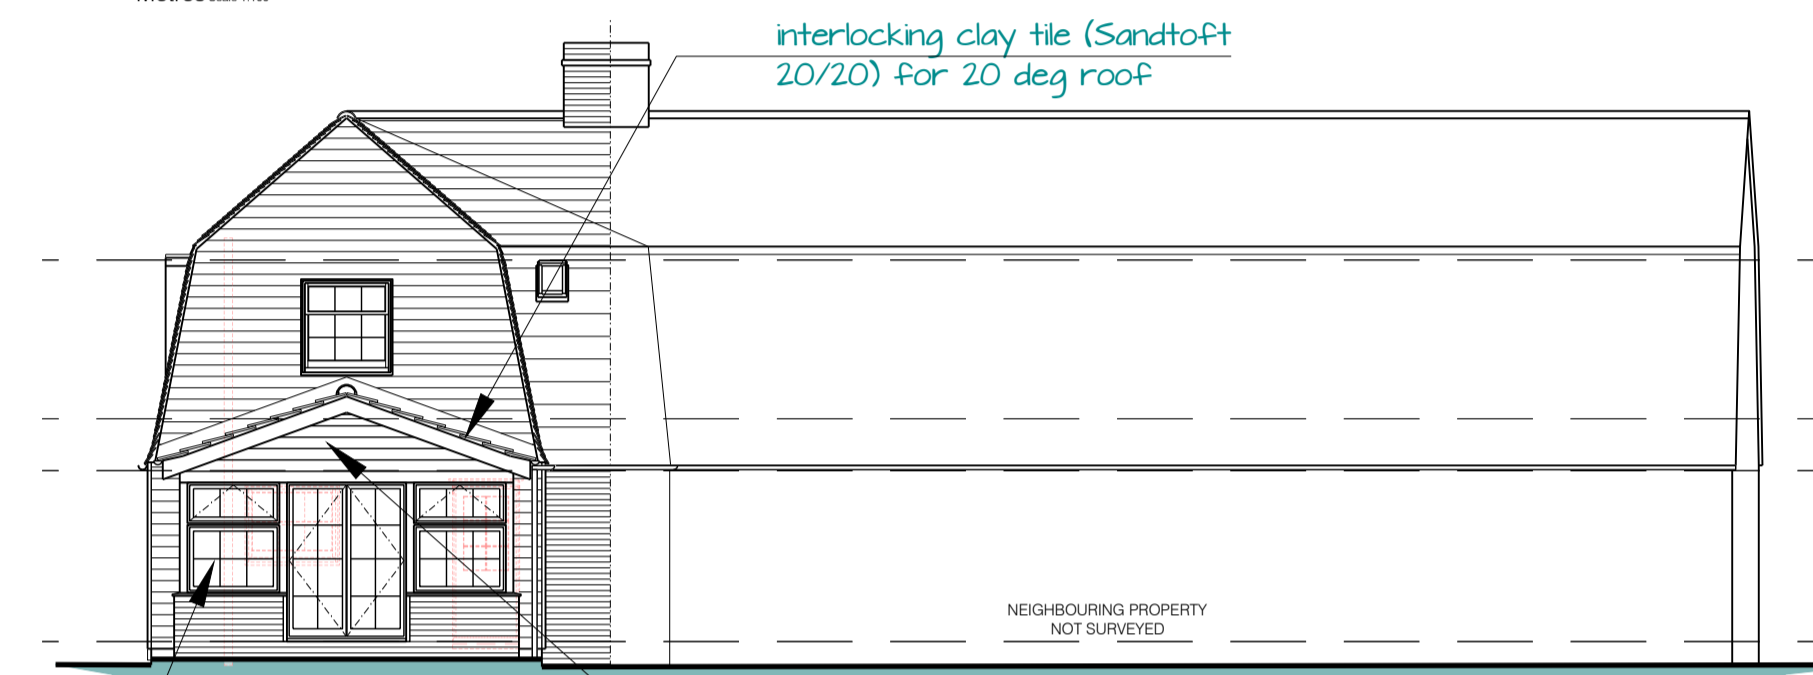


NORTH WEST ELEVATION

1:100

timber effect (Residence 9 Heritage Range) uPVC windows/doors


interlocking clay tile (Sandtoft 20/20) for 20 deg roof

white fibre cement weatherboard cladding

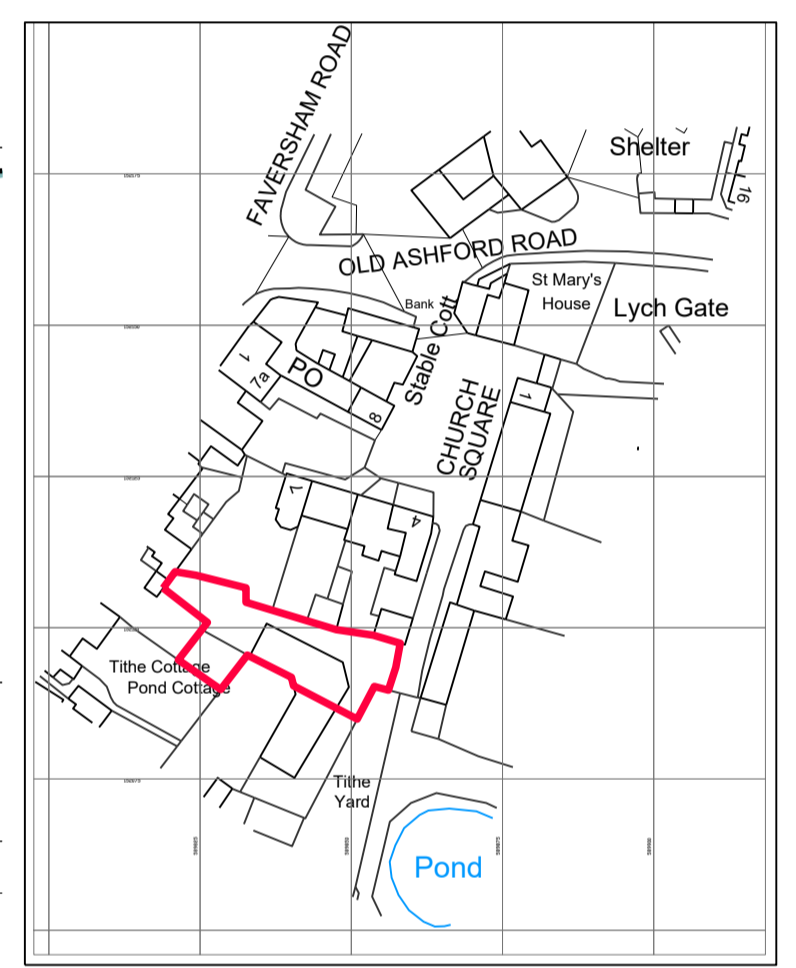

SITE LOCATION PLAN

1:250
0 5 10 15 20 25 30
Metres Scale 1:250

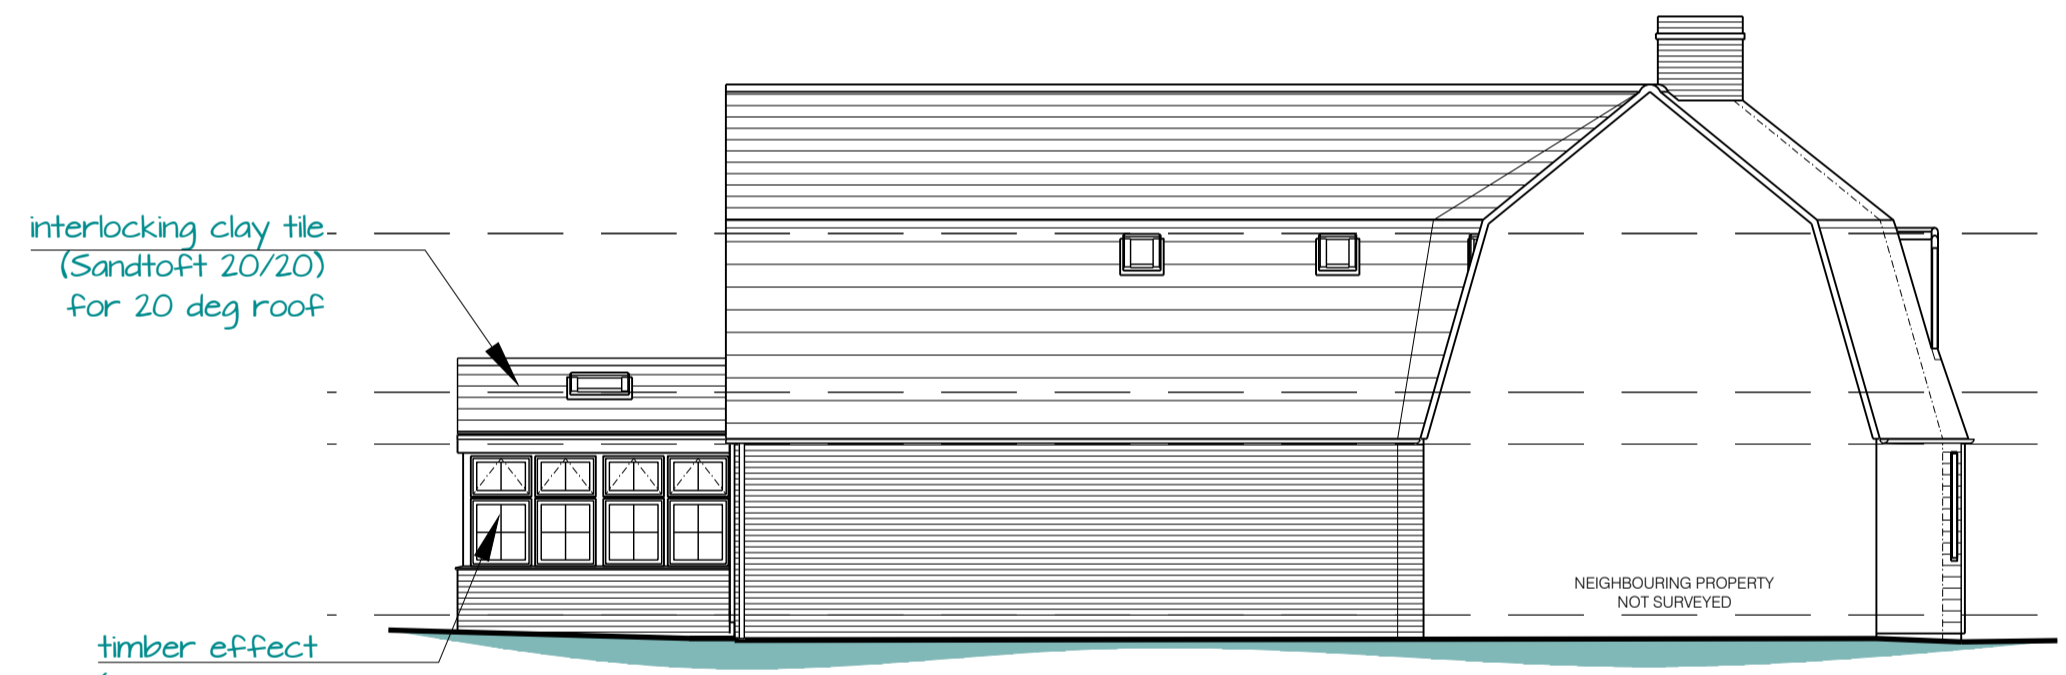


SOUTH WEST ELEVATION

1:100


interlocking clay tile (Sandtoft 20/20) for 20 deg roof

timber effect (Residence 9 Heritage Range) uPVC windows/doors

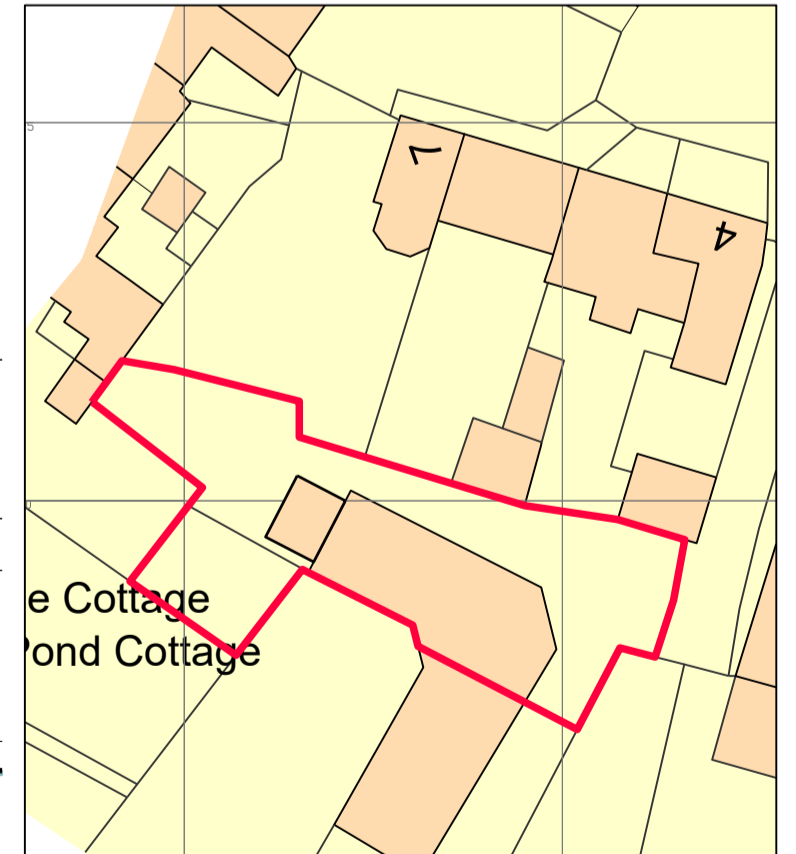

BLOCK PLAN

1:500
0 5 10 15 20 25 30
Metres Scale 1:500

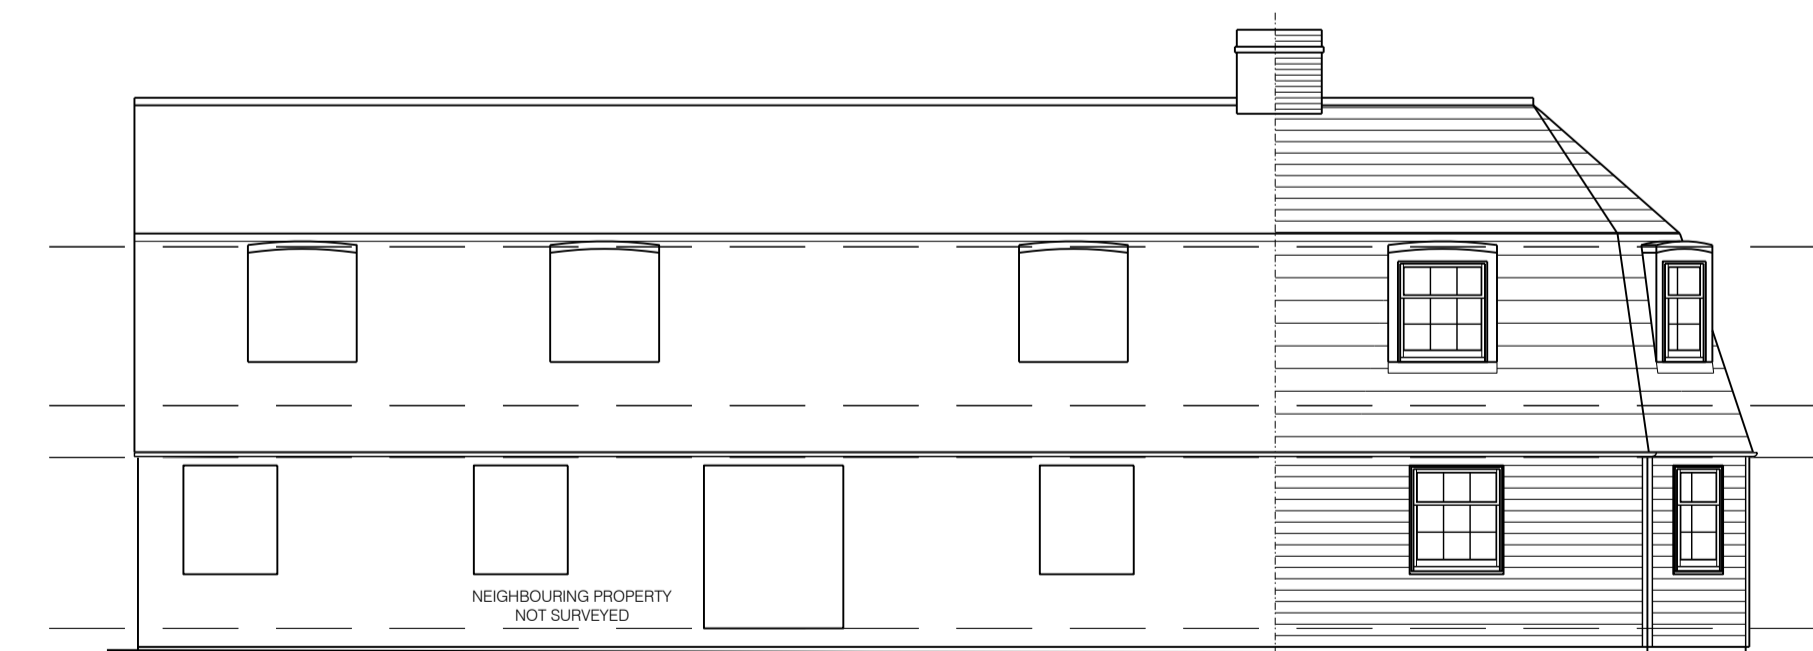

SOUTH EAST ELEVATION - UNCHANGED

1:100

ep architects
 The Oast, Church Farm,
 Ulcombe Hill, Ulcombe
 Maidstone,
 Kent
 ME17 1DN
 tel: 01622 829314
 info@eparchitects.co.uk
 www.eparchitects.co.uk

DRAWING
 1925
 P.O1

PROPOSED EXTENSION
TITHE COTTAGE
 TITHE YARD, CHURCH SQUARE, LENHAM ME17 2PJ

PROPOSED
 PLANS & ELEVATIONS
 100/50/500/1250 @ A1

