



NOTES

PROJECT No.	238497			
CELL No.	54595			
BT SKYLINE No.	GZ0054			
23	PROJ No. 2384967 PLANNING	14/09/21	WHP	WHP
22	PROJ No. 214227 AS BUILT	29/04/21	WHP	JBT
21	PROJ No. 231581 PLANNING	19/02/21	DAL	DAL
20	PROJ No. 231581 PLANNING AMEND	07/12/20	DAL	DAL
19	PROJ No. 231581 PLANNING	11/11/20	DAL	BG
ISS	REVISION	DATE	DRN	APP



SITE No. 164920
 LINFERN ATE
 LINFERN ROAD
 DOWANHILL
 GLASGOW
 G12 9ND


NGR NS 56085 67476
 OS GRID 256085 667476

TITLE
 SITE PLAN
 PROPOSED
 H3G & EE LTD


SCALE 1:500

DRAWN	IM	31/05/11
APPROVED	WHP	14/09/21

DRG No.	Sheet 1 of 1	Rev
164920-02-100-MD023		23

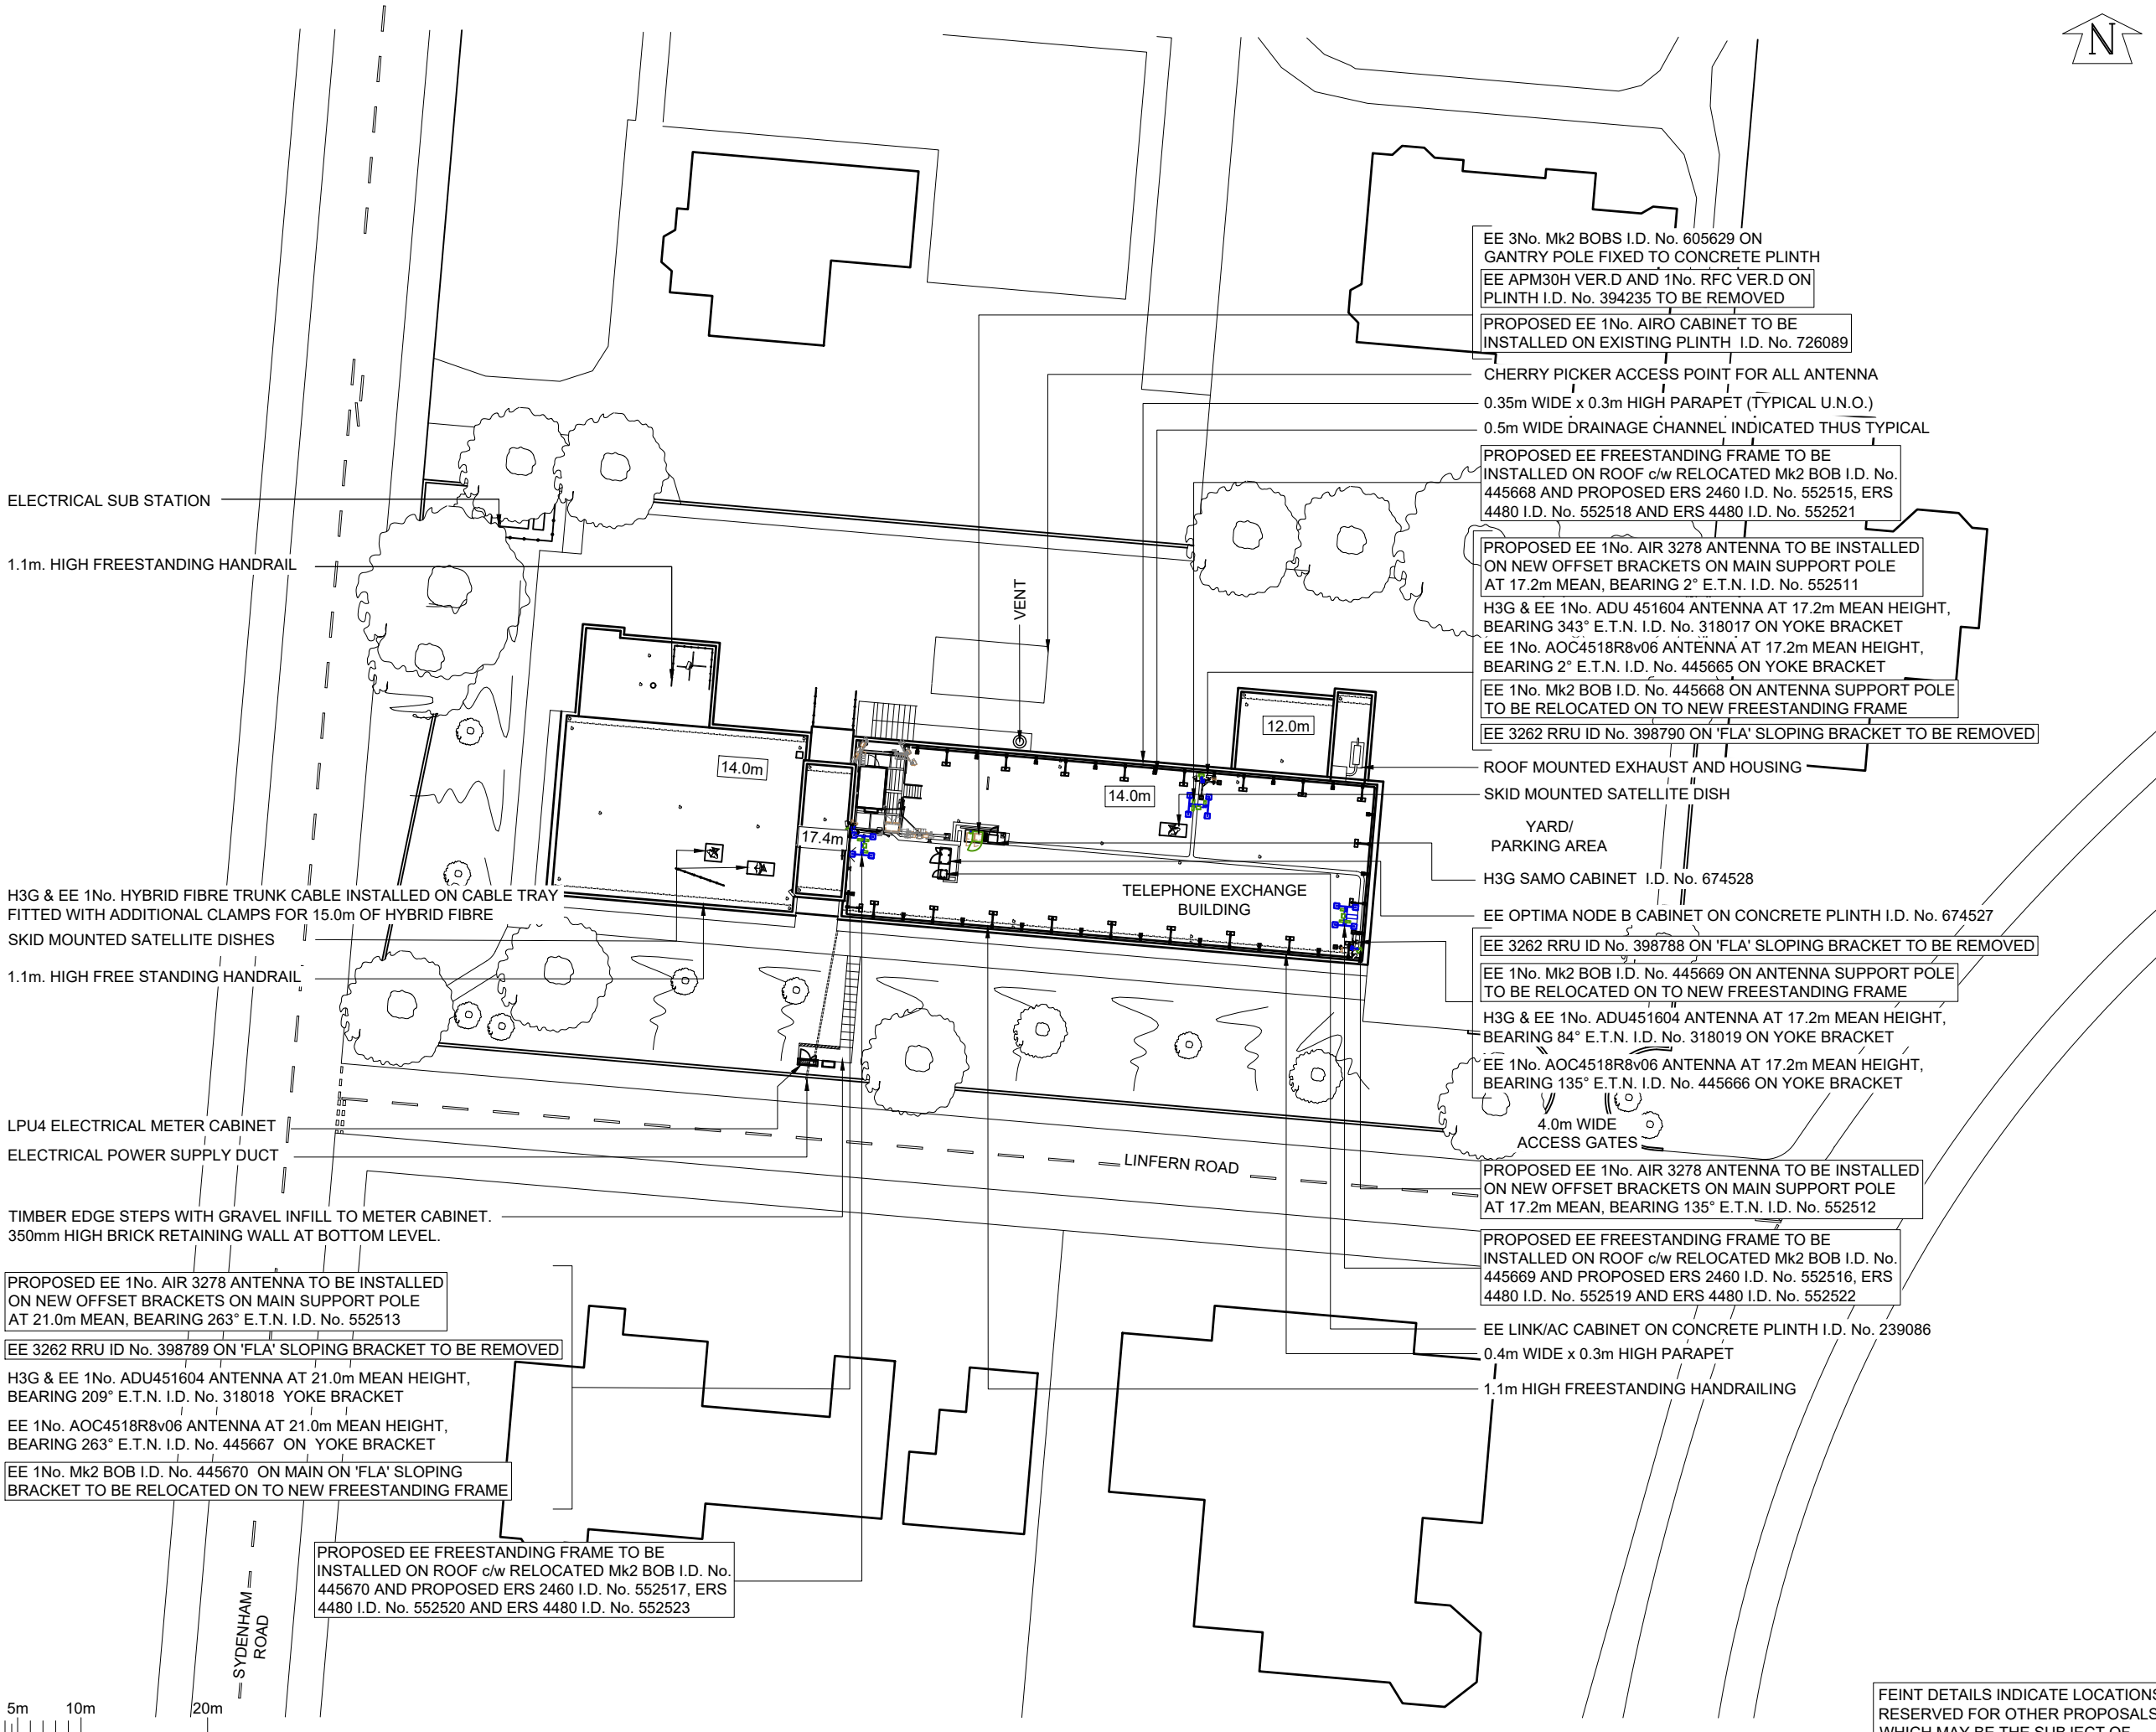

FEINT DETAILS INDICATE LOCATIONS RESERVED FOR OTHER PROPOSALS WHICH MAY BE THE SUBJECT OF SEPARATE APPLICATIONS

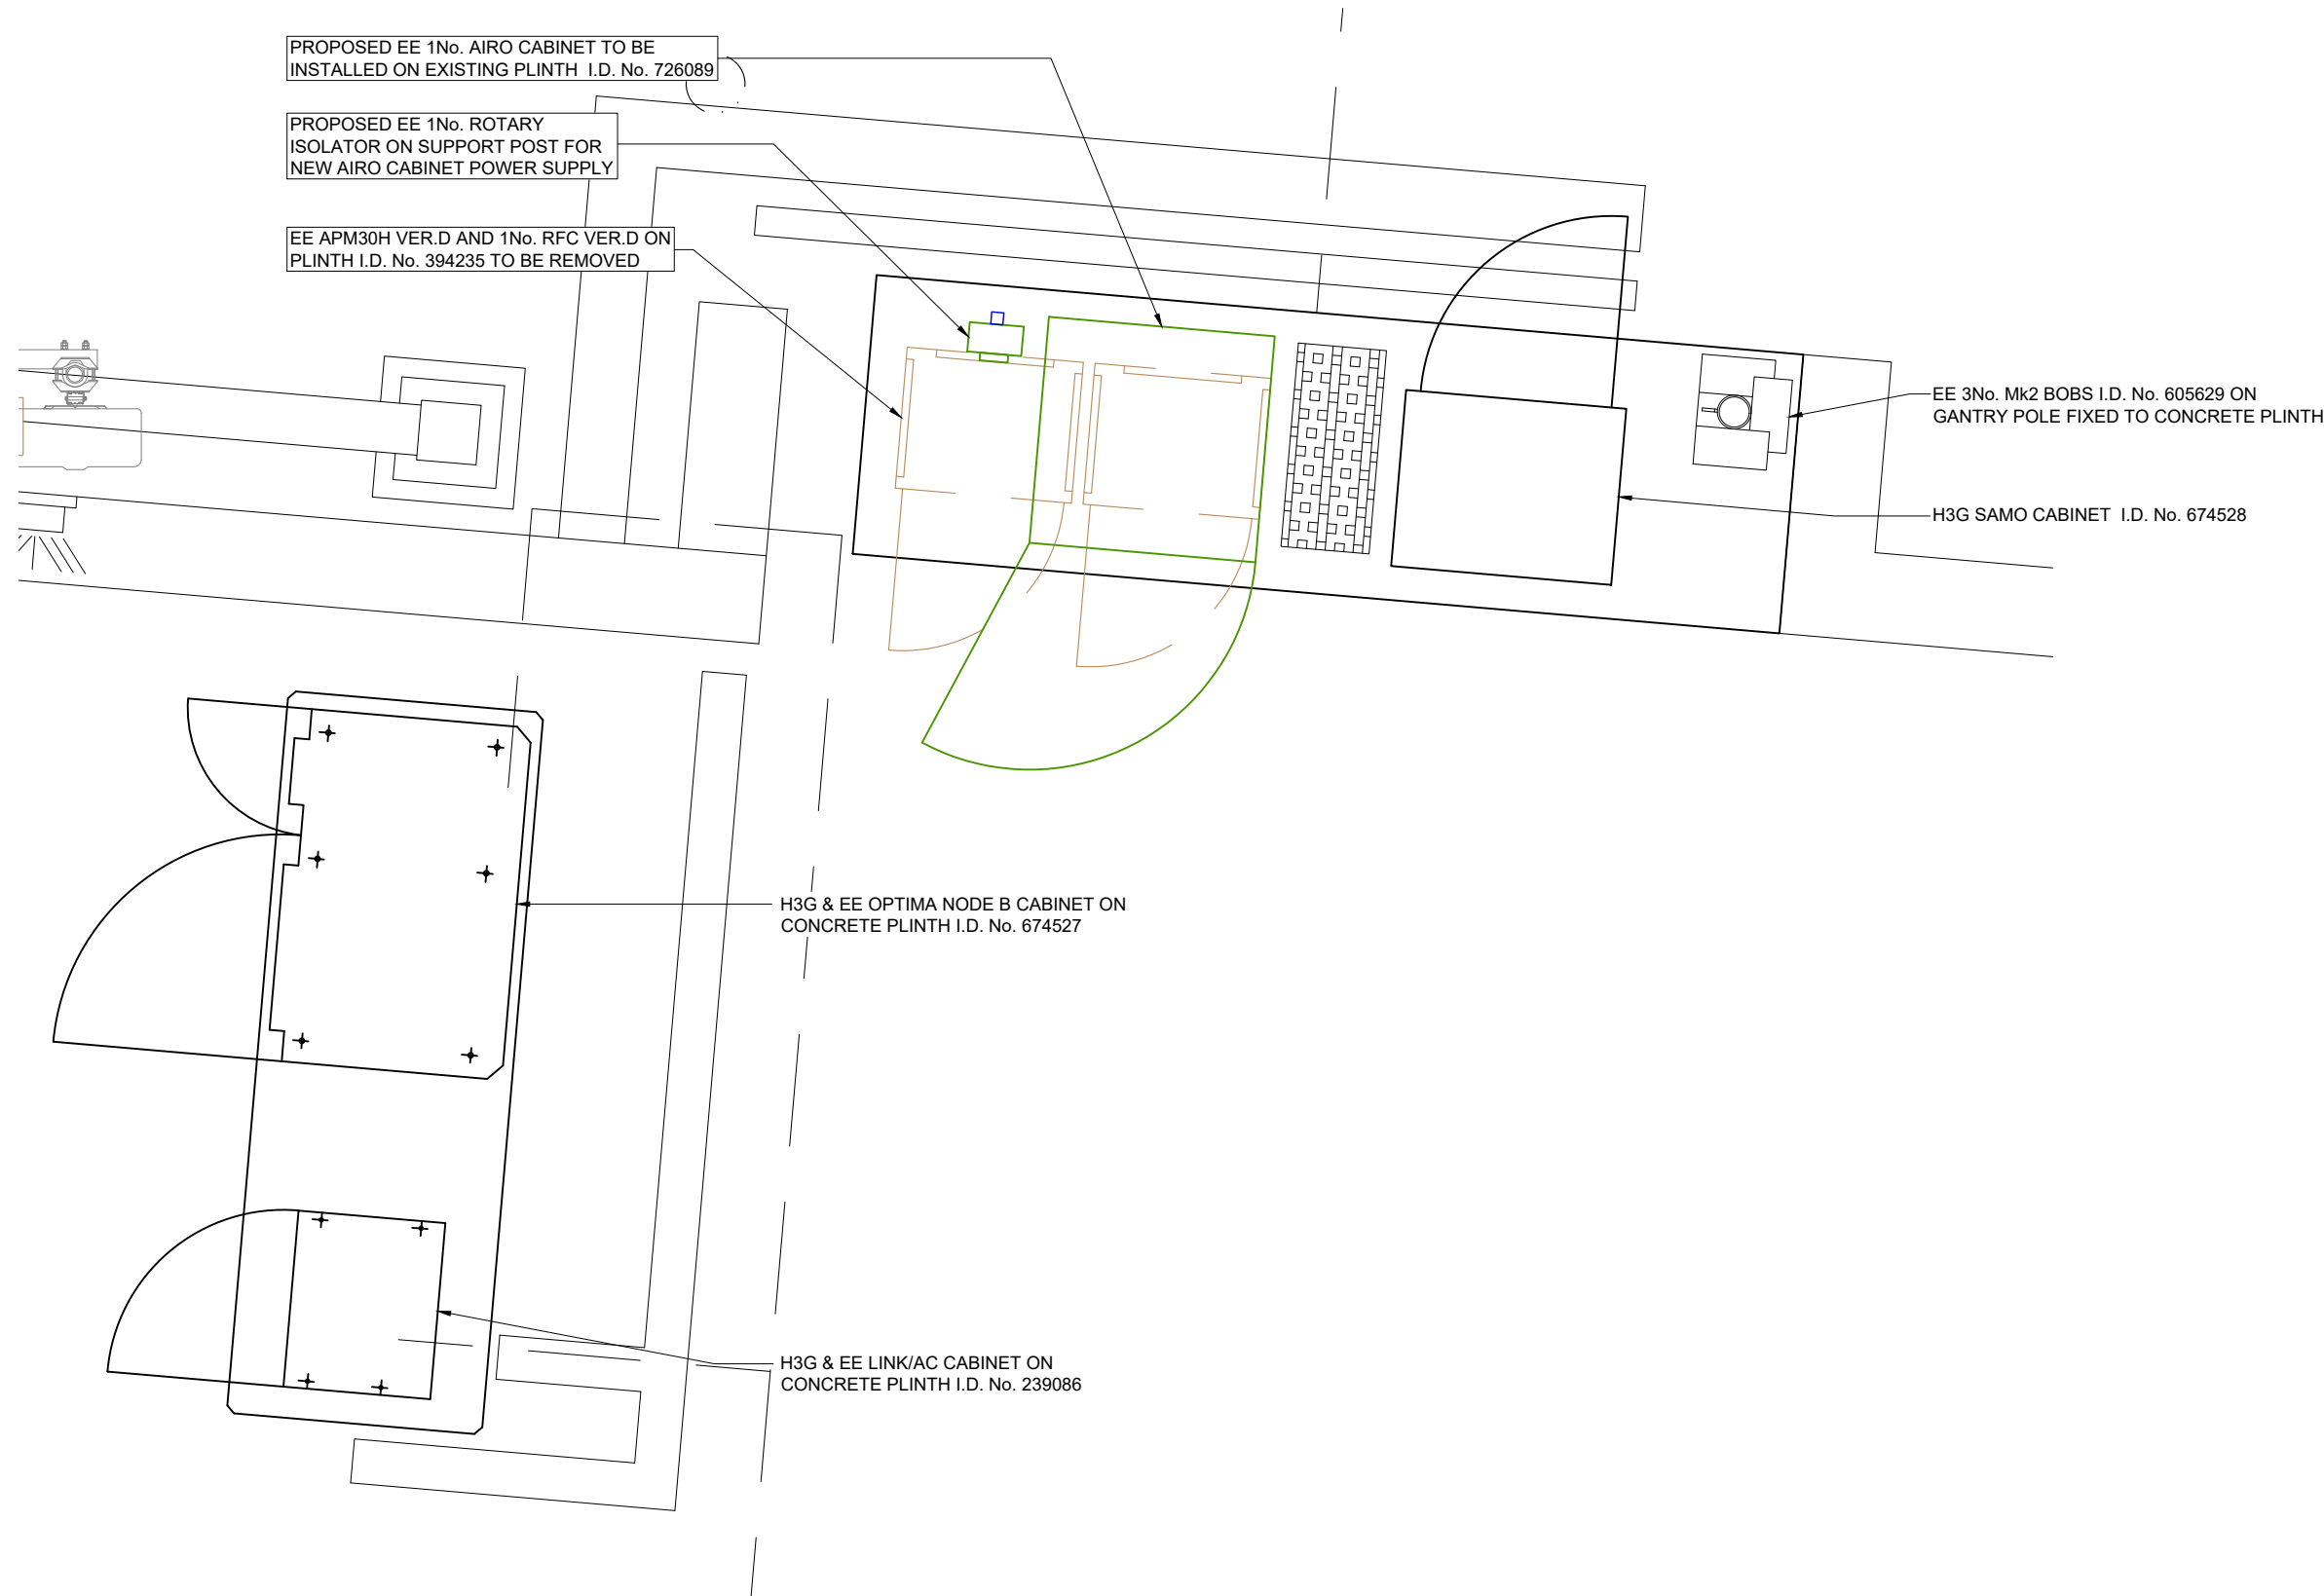

NOTES

PROJECT No. 238497

CELL No. 54595

BT SKYLINE No.

GZ0054

23	PROJ No. 2384967 PLANNING	14/09/21	WHP	WHP
22	PROJ No. 214227 AS BUILT	29/04/21	WHP	JBT
21	PROJ No. 231581 PLANNING	19/02/21	DAL	DAL
20	PROJ No. 231581 PLANNING AMEND	07/12/20	DAL	DAL
19	PROJ No. 231581 PLANNING	11/11/20	DAL	BG
ISS	REVISION	DATE	DRN	APP



CELLNEX UK
 R+, 4TH FLOOR, 2 BLA GRAVE STREET, READING, RG1 1AZ
 Tel. 020 4526 8553

SITE No. 164920

LINFERN ATE
 LINFERN ROAD
 DOWANHILL
 GLASGOW
 G12 9ND

NGR NS 56085 67476

OS GRID 256085 667476

TITLE
 EQUIPMENT PLAN
 PROPOSED
 H3G & EE LTD

SCALE 1:25

DRAWN IM 31/05/11

APPROVED WHP 14/09/21


DRG No. Sheet 1 of 1 Rev

164920-02-101-MD023 23

EQUIPMENT PLAN
 SCALE 1:25


FEINT DETAILS INDICATE LOCATIONS RESERVED FOR OTHER PROPOSALS WHICH MAY BE THE SUBJECT OF SEPARATE APPLICATIONS

NOTES

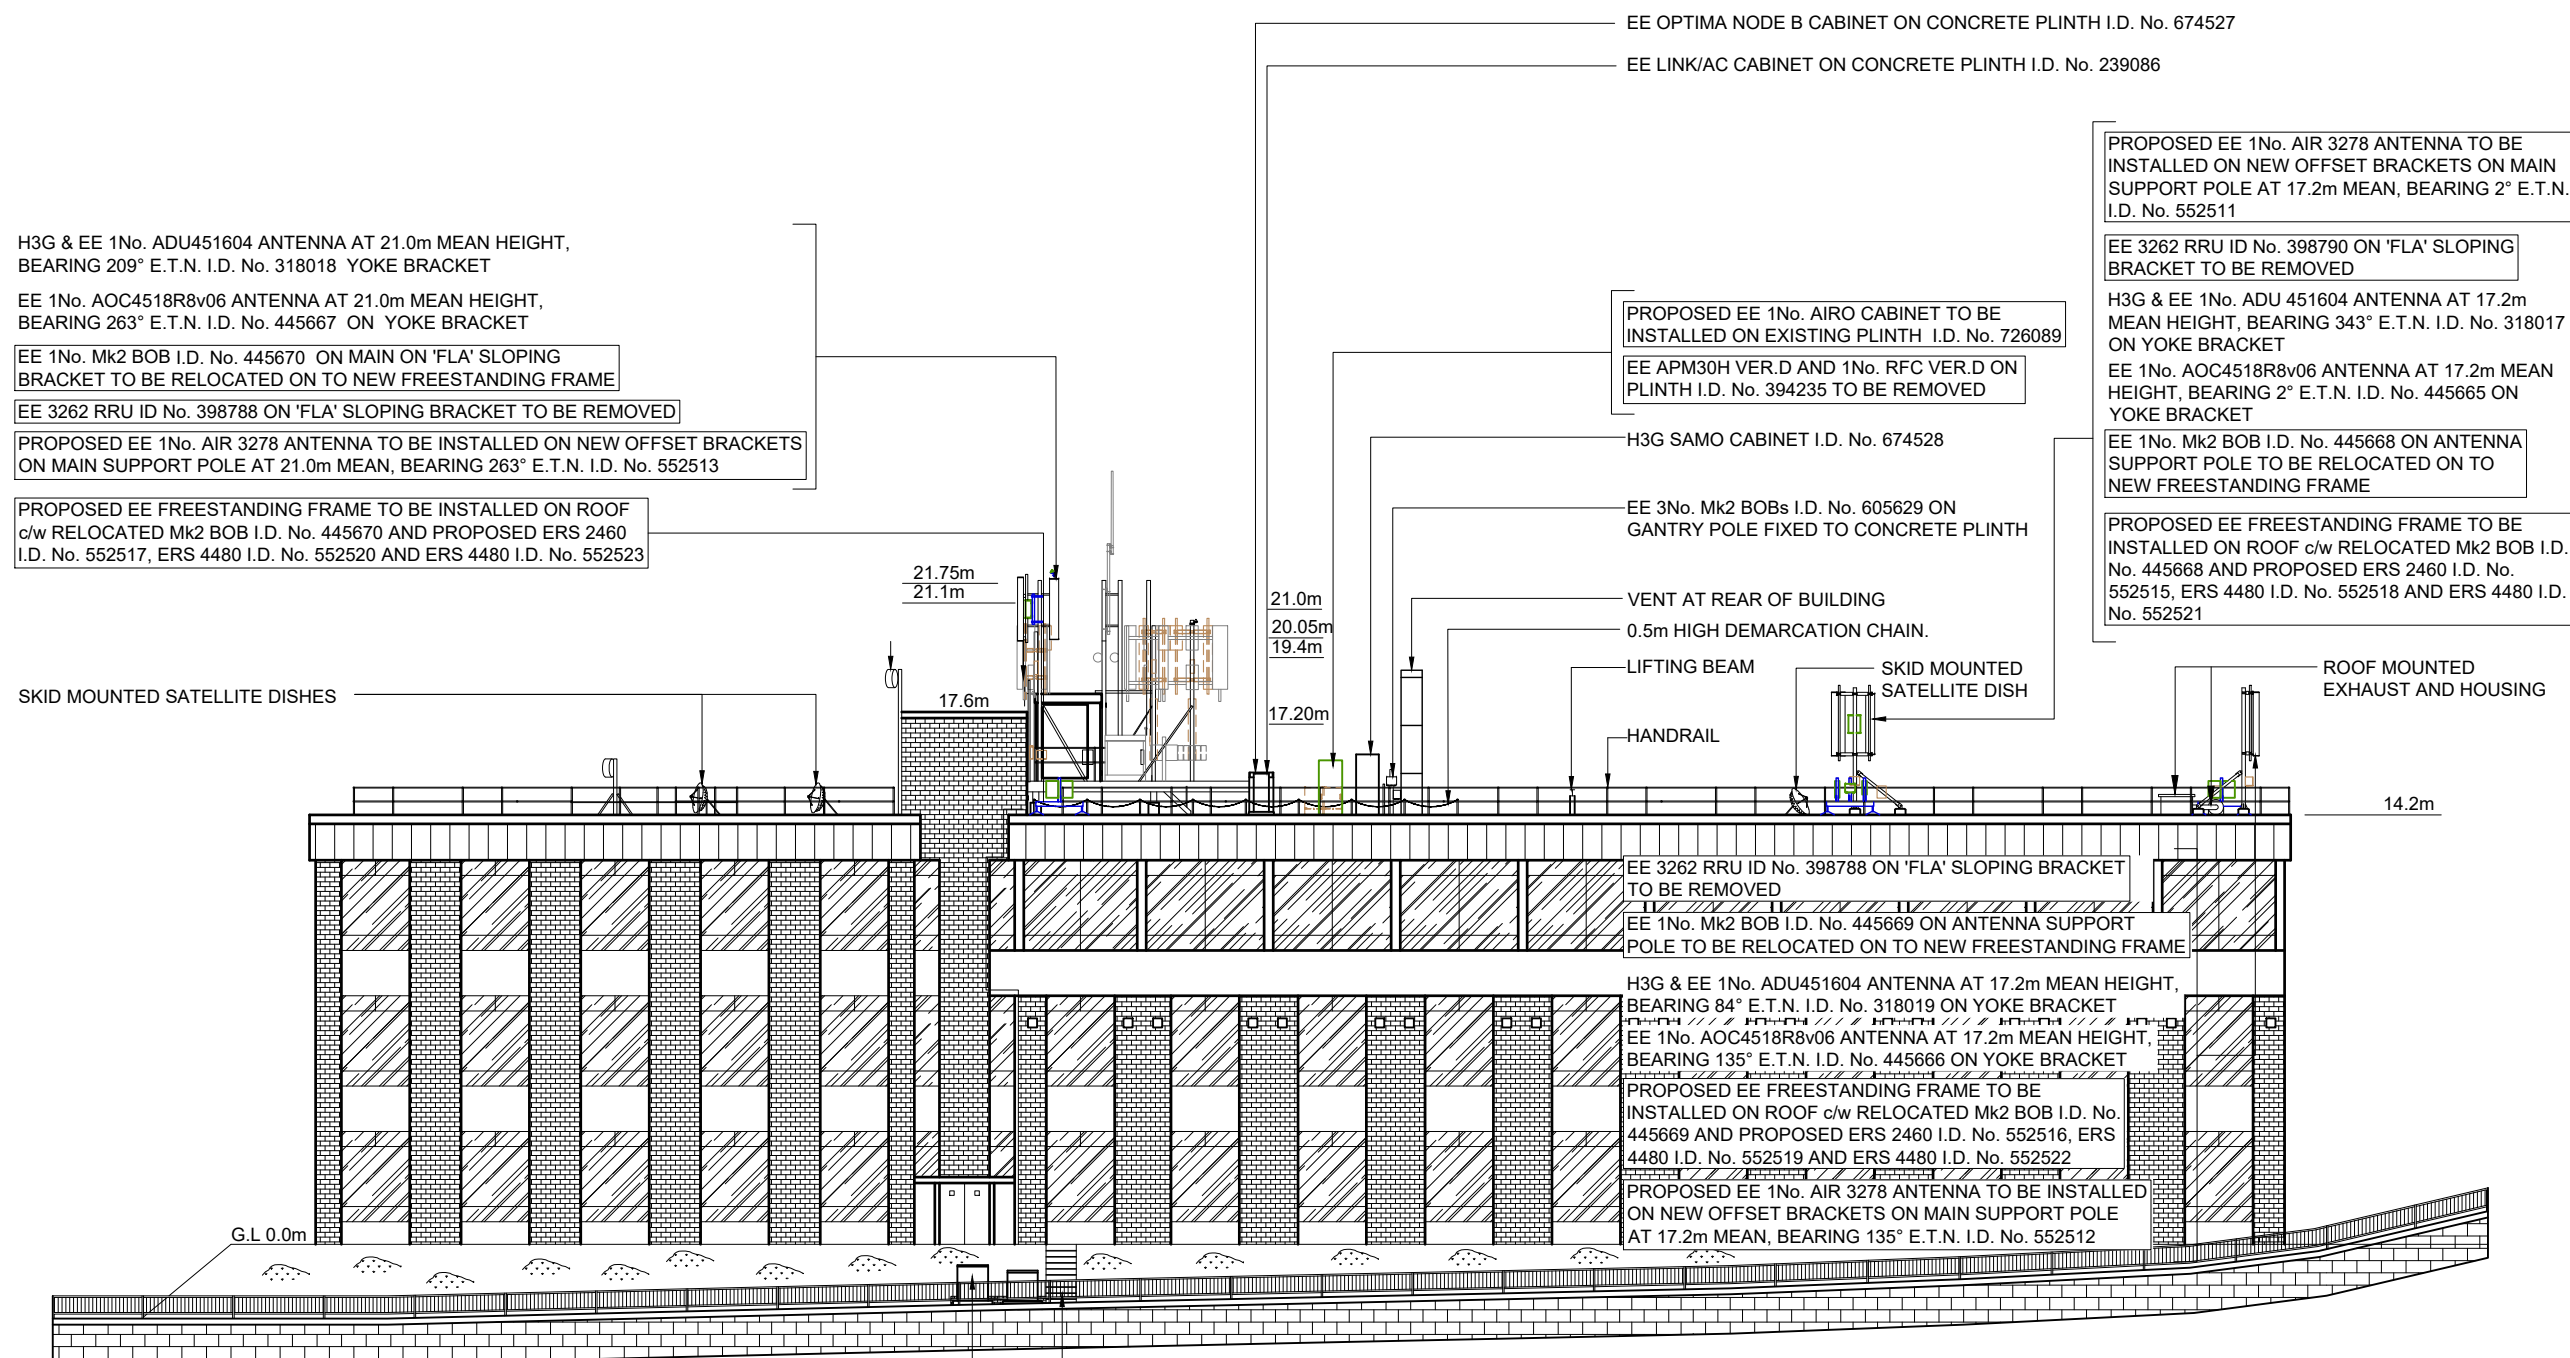

NOTE:- TREES AROUND SITE REMOVED FOR CLARITY.

TIMBER EDGE STEPS WITH GRAVEL INFILL TO METER CABINET. 350mm HIGH BRICK RETAINING WALL AT BOTTOM.

 

SOUTH ELEVATION
 SCALE 1:250

FEINT DETAILS INDICATE LOCATIONS RESERVED FOR OTHER PROPOSALS WHICH MAY BE THE SUBJECT OF SEPARATE APPLICATIONS

PROJECT No. 214227

CELL No. GLC080

BT SKYLINE No. GZ0054

23	PROJ No. 2384967 PLANNING	14/09/21	WHP	WHP
22	PROJ No. 214227 AS BUILT	29/04/21	WHP	JBT
21	PROJ No. 231581 PLANNING	19/02/21	DAL	DAL
20	PROJ No. 231581 PLANNING AMEND	07/12/20	DAL	DAL
19	PROJ No. 231581 PLANNING	11/11/20	DAL	BG
ISS	REVISION	DATE	DRN	APP



CELLNEX UK
 R+, 4TH FLOOR, 2 BLAGRAVE STREET, READING, RG1 1AZ
 Tel. 020 4526 8553

SITE No. 164920
 LINFERN ATE
 LINFERN ROAD
 DOWANHILL
 GLASGOW
 G12 9ND

NGR NS 56085 67476

OS GRID 256085 667476

TITLE
 ELEVATION
 PROPOSED
 H3G & EE LTD


SCALE 1:250

DRAWN	IM	31/05/11
APPROVED	WHP	14/09/21


DRG No. 164920-02-150-MD023
 Sheet 1 of 2
 Rev 23




NOTES

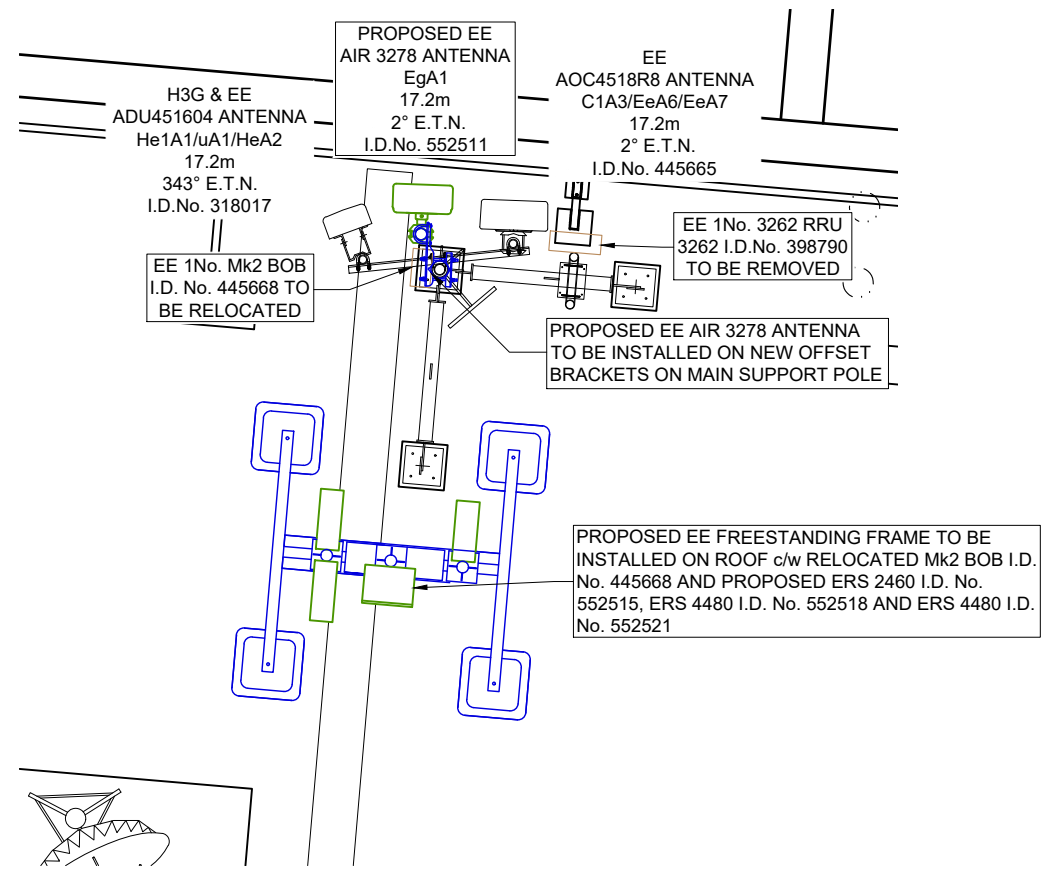


S1 ANTENNA PLAN AT 17.2m

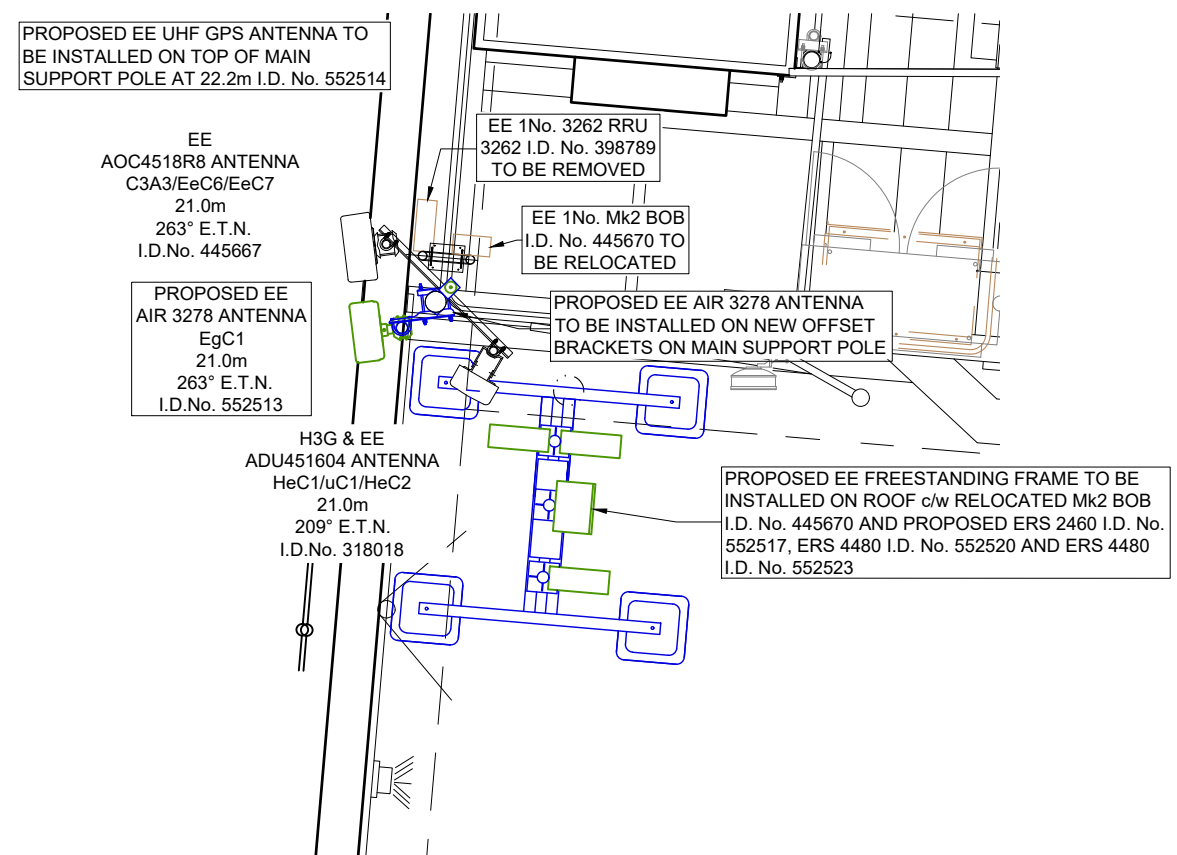

S3 ANTENNA PLAN AT 21.0m

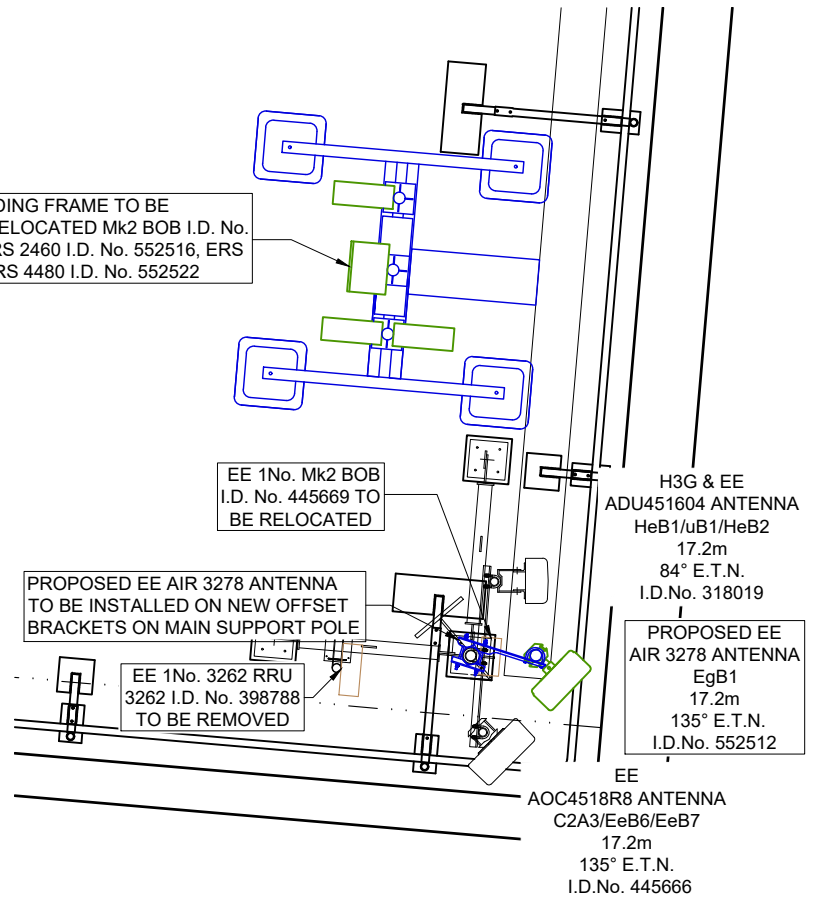

S2 ANTENNA PLAN AT 17.2m

 

FEINT DETAILS INDICATE LOCATIONS RESERVED FOR OTHER PROPOSALS WHICH MAY BE THE SUBJECT OF SEPARATE APPLICATIONS

PROJECT No. 214227

CELL No. GLC080

BT SKYLINE No.

GZ0054

23	PROJ No. 2384967	14/09/21	WHP	WHP
	PLANNING			
22	PROJ No. 214227	29/04/21	WHP	JBT
	AS BUILT			
21	PROJ No. 231581	19/02/21	DAL	DAL
	PLANNING			
20	PROJ No. 231581	07/12/20	DAL	DAL
	PLANNING AMEND			
19	PROJ No. 231581	11/11/20	DAL	BG
	PLANNING			
ISS	REVISION	DATE	DRN	APP



CELLNEX UK
 R+, 4TH FLOOR, 2 BLA GRAVE STREET, READING, RG1 1AZ
 Tel. 020 4526 8553

SITE No. 164920
 LINFERN ATE
 LINFERN ROAD
 DOWANHILL
 GLASGOW
 G12 9ND

NGR NS 56085 67476

OS GRID 256085 667476

TITLE
 ANTENNA PLAN
 AS BUILT
 H3G & EE LTD

SCALE 1:50

DRAWN IM 31/05/11

APPROVED WHP 14/09/21

DRG No. Sheet 2 of 2 Rev

164920-02-151-MD023 23