



REAR ELEVATION AS PROPOSED

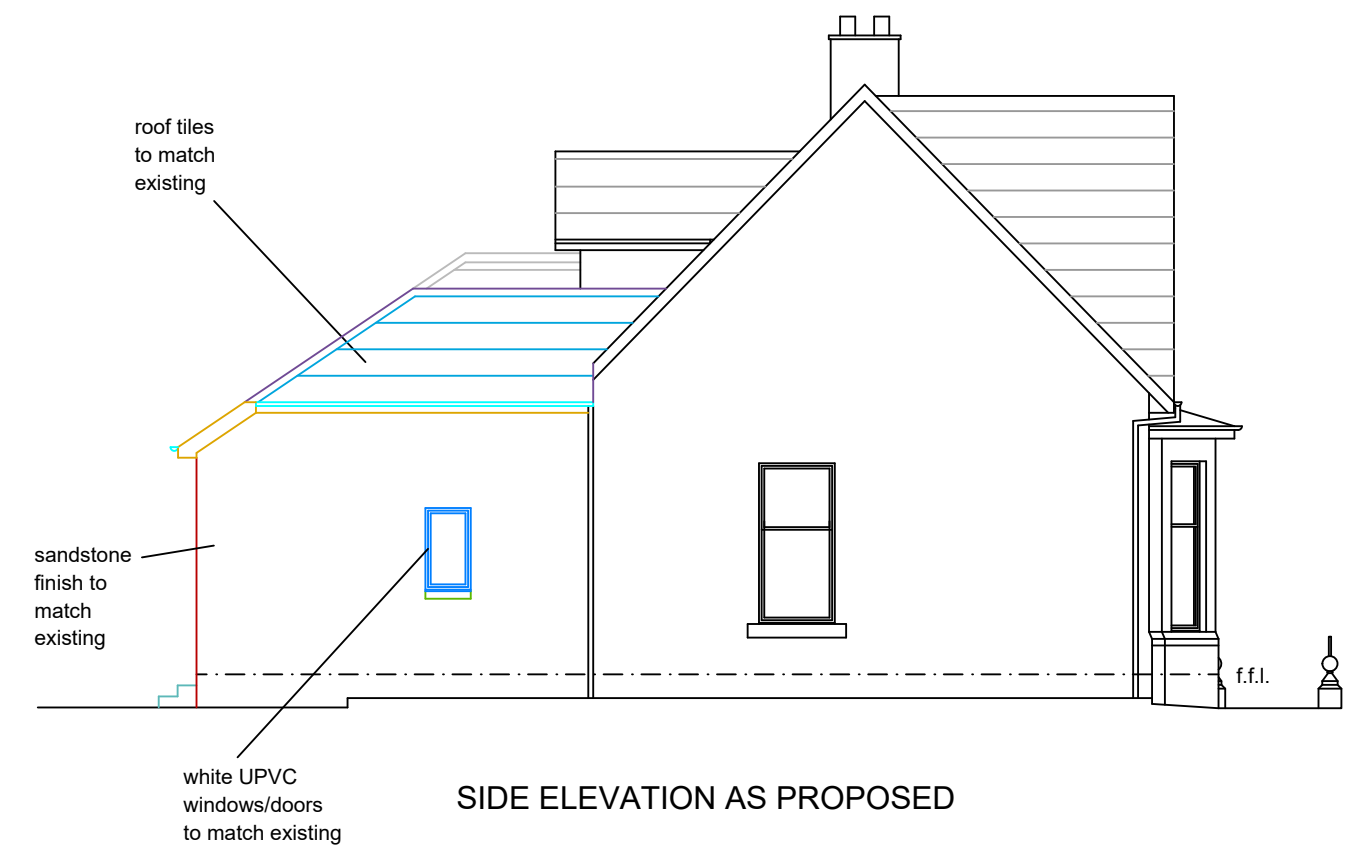

SIDE ELEVATION AS PROPOSED

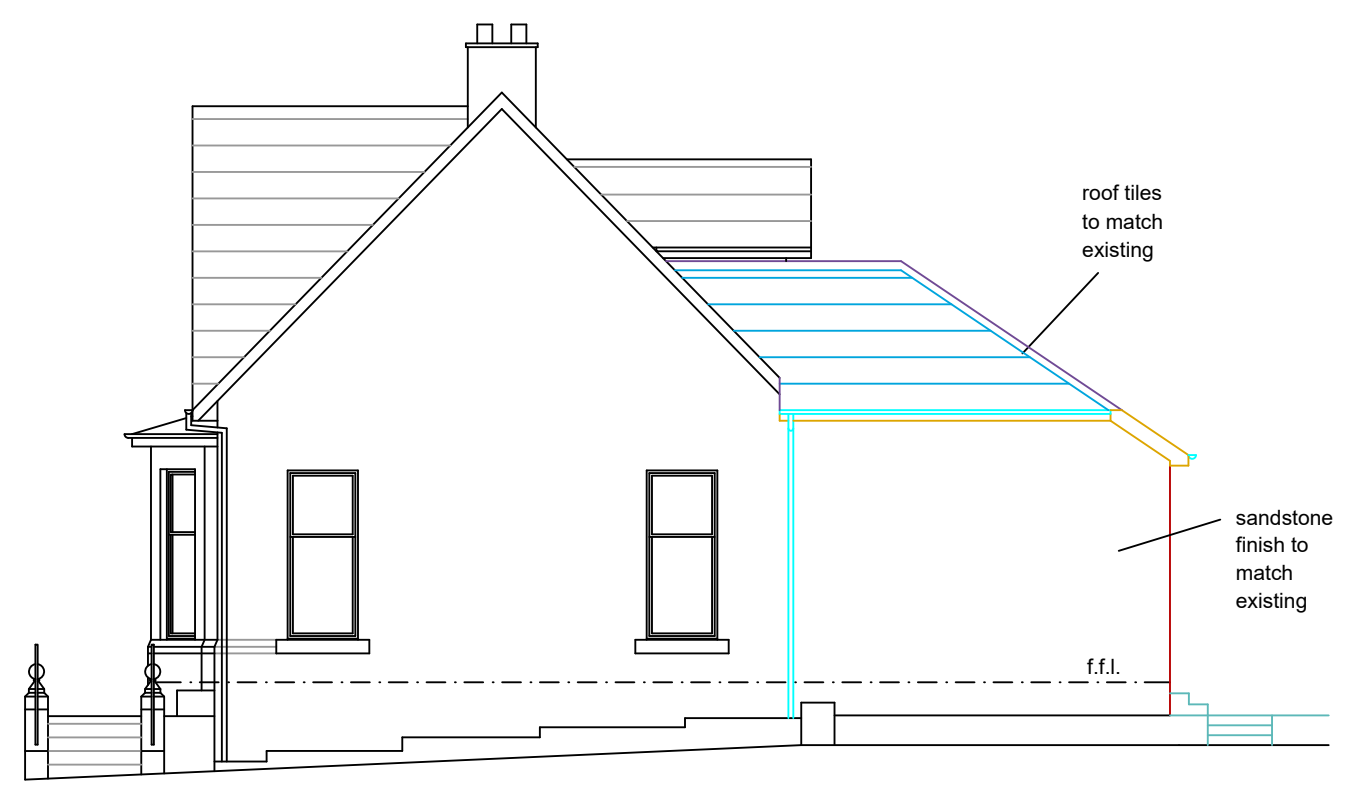

SIDE ELEVATION AS PROPOSED

Project John McKinlay 136 Hamilton Road Glasgow G32 9QR	Drawing Title Proposed Elevations	Drawn By DH	
		Scale 1:100 @A3	
		Date September'21	
		Drawing No. MCK/21/5	Rev