






FRONT ELEVATION AS EXISTING

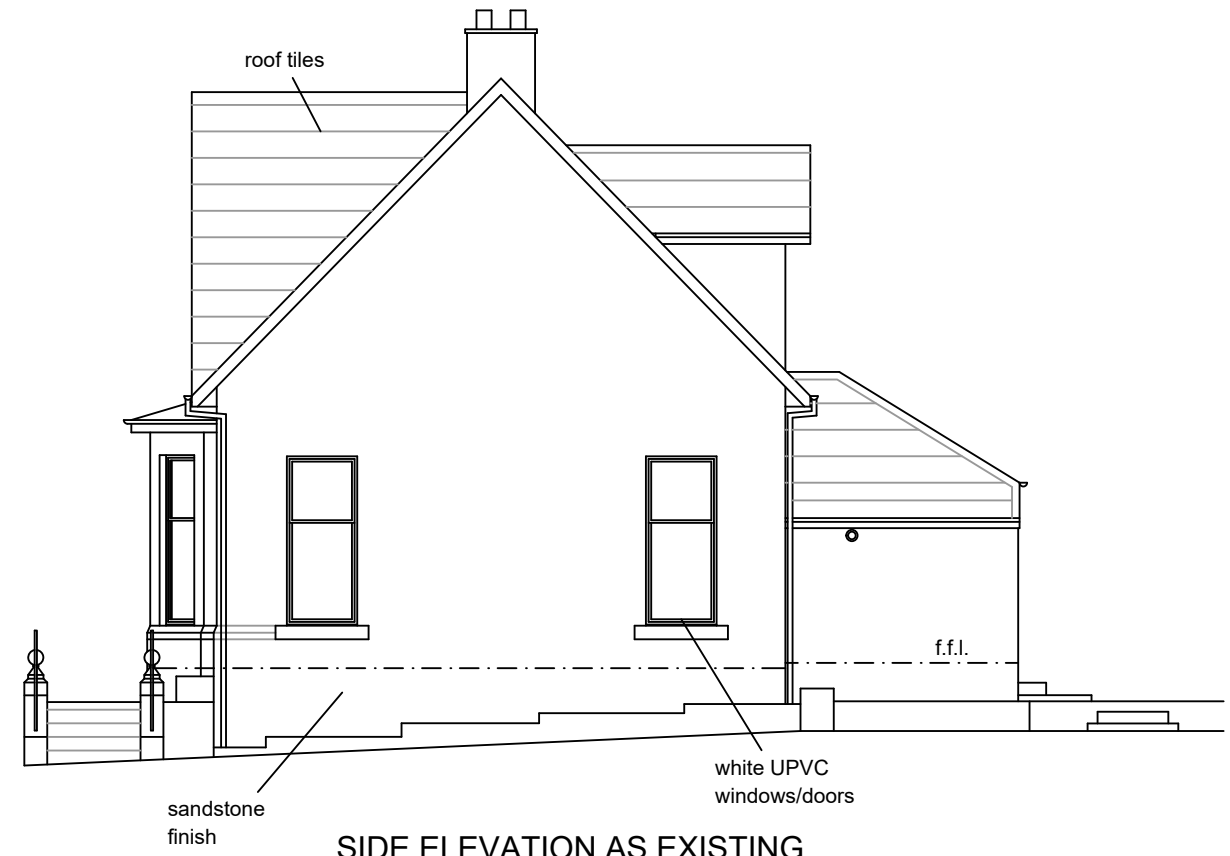


SIDE ELEVATION AS EXISTING

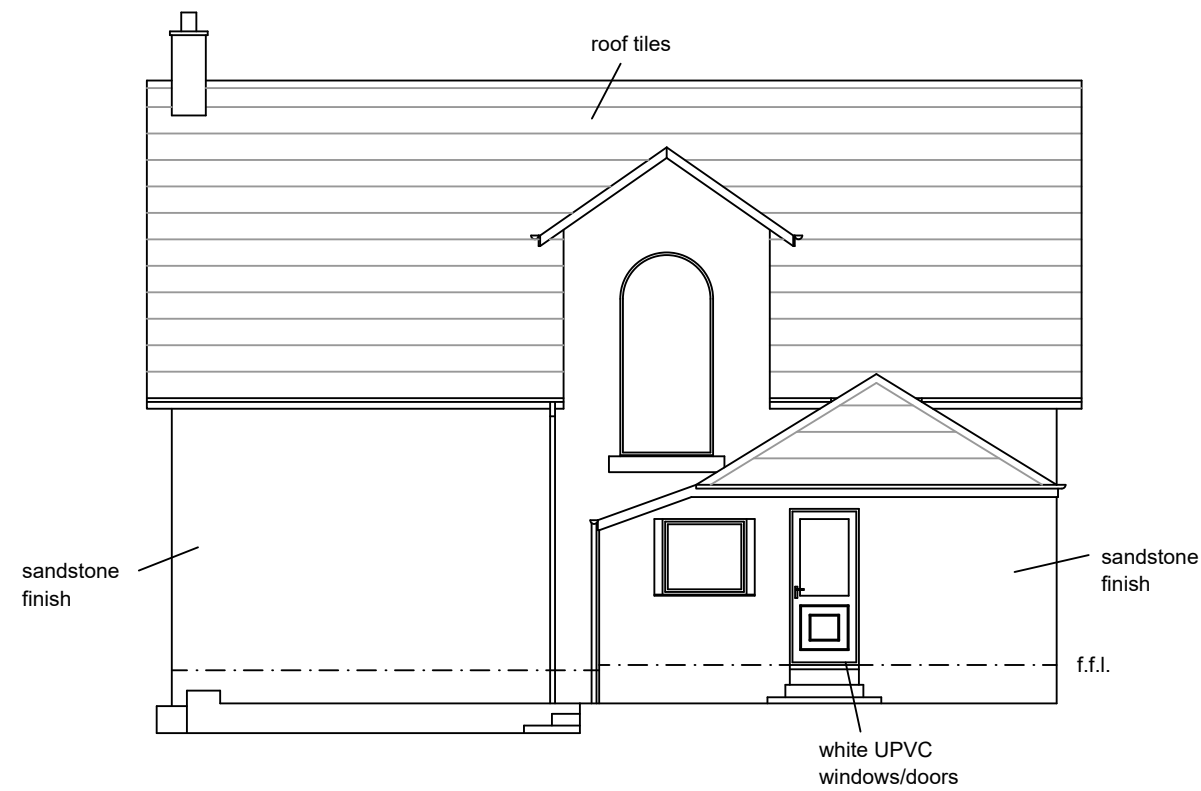

REAR ELEVATION AS EXISTING

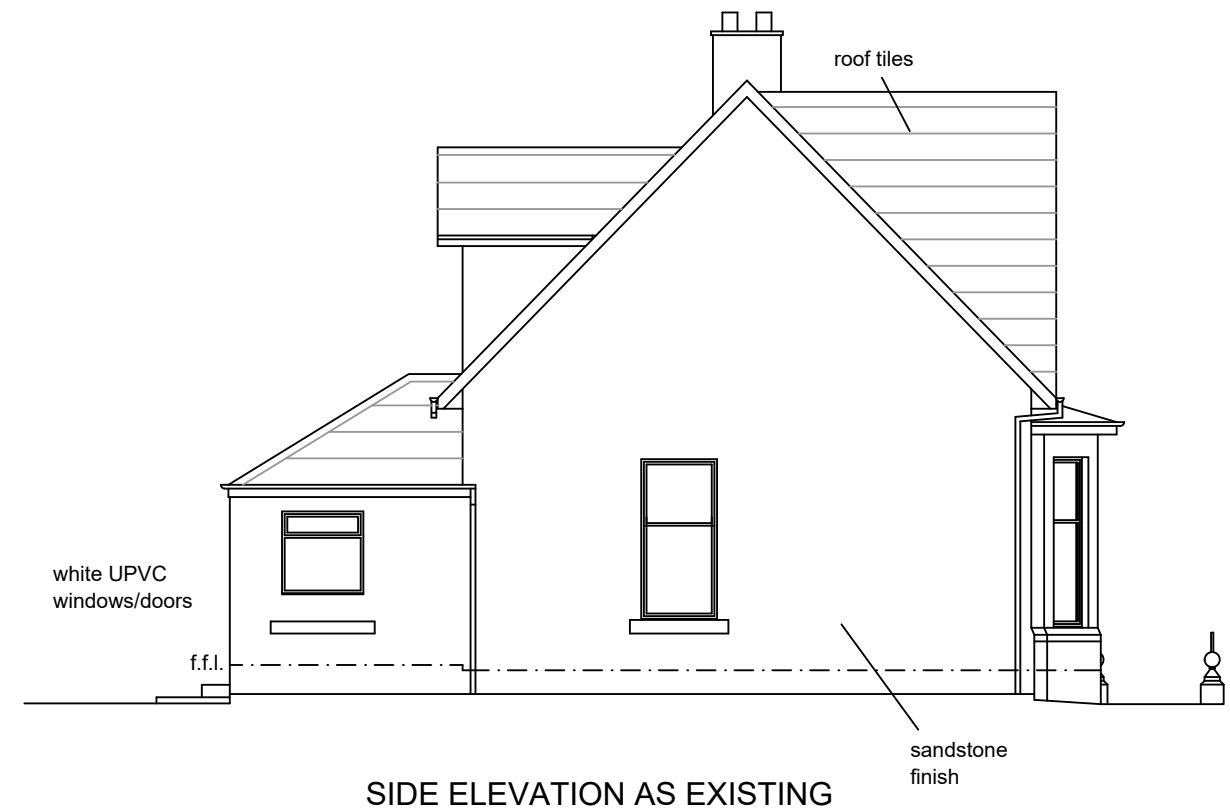

SIDE ELEVATION AS EXISTING

 

Project John McKinlay 136 Hamilton Road Glasgow G32 9QR	Drawing Title Existing Elevations	Drawn By DH	
		Scale 1:100 @A3	
		Date September'21	
		Drawing No. MCK/21/3	Rev