

Existing Ground Floor Plan

EXISTING VERTICAL RISER LOCATIONS


© Drawing is copyright	Rev	Date	Description
Do not scale	-	-	-
All dimensions to be checked on site All construction, materials, workmanship etc to meet The National Building Regulations and Codes of Practice.			
All discrepancies within these drawings are to be reported to the Executive Architects.			

Client:
Grosvenor Estate
Contractor:
Gaysha Ltd
5th Floor; 8-10 Grosvenor Gardens
London, SW1X 0DH

Project:
13A Motcomb Street
London SW1X 8LB
Drawing Title:
Existing Ground Floor Plan

Scale:
1:50 @ A3
1:100 @ A1
Job No:
—

Drawing No:
A001
Date:
March 2021
Revision:
—

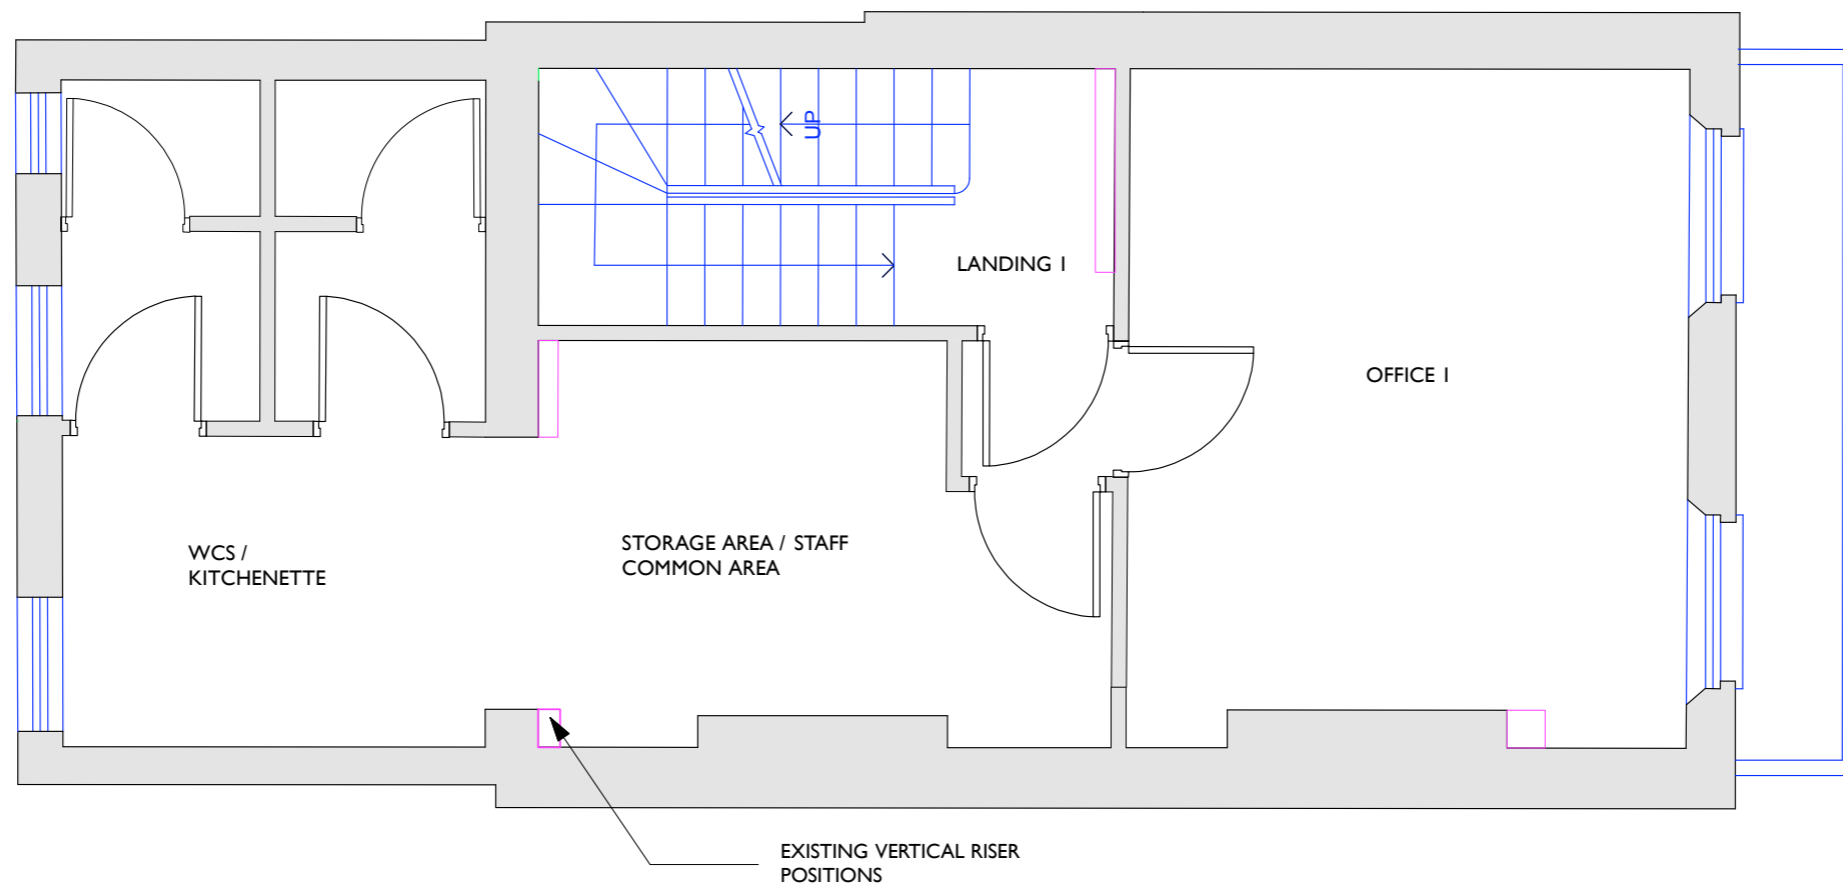

Existing First Floor Plan

EXISTING VERTICAL RISER LOCATIONS


© Drawing is copyright	Rev	Date	Description
Do not scale	-	-	-
All dimensions to be checked on site All construction, materials, workmanship etc to meet The National Building Regulations and Codes of Practice.			
All discrepancies within these drawings are to be reported to the Executive Architects.			

Client:
Grosvenor Estate
Contractor:
Gaysha Ltd
5th Floor, 8-10 Grosvenor Gardens
London, SW1X 0DH

Project:
13A Motcomb Street
London SW1X 8LB
Drawing Title:
Existing First Floor Plan

Scale:
1:50 @ A3
1:100 @ A1
Job No:
-

Drawing No:
A002
Date:
March 2021
Revision:
-

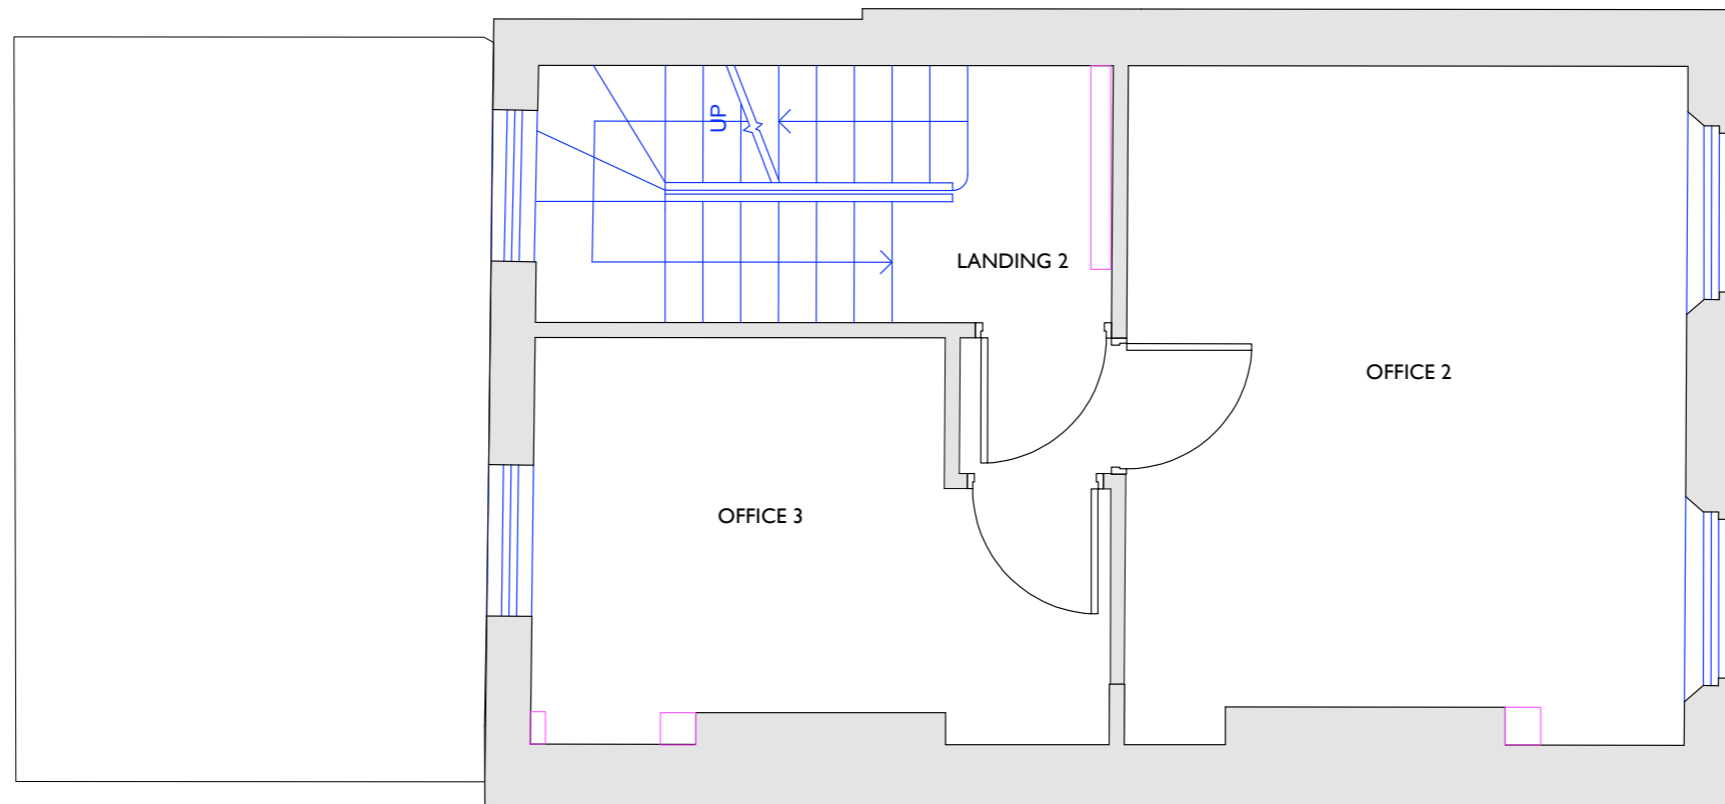

Existing Second Floor Plan

EXISTING VERTICAL RISER LOCATIONS


© Drawing is copyright	Rev	Date	Description
Do not scale	-	-	-
All dimensions to be checked on site All construction, materials, workmanship etc to meet The National Building Regulations and Codes of Practice.			
All discrepancies within these drawings are to be reported to the Executive Architects.			

Client:
Grosvenor Estate
Contractor:
Gaysha Ltd
5th Floor; 8-10 Grosvenor Gardens
London, SW1X 0DH

Project:
13A Motcomb Street
London SW1X 8LB
Drawing Title:
Existing Second Floor Plan

Scale:
1:50 @ A3
1:100 @ A1
Job No:
-

Drawing No.:
A003
Date:
March 2021
Revision:
-

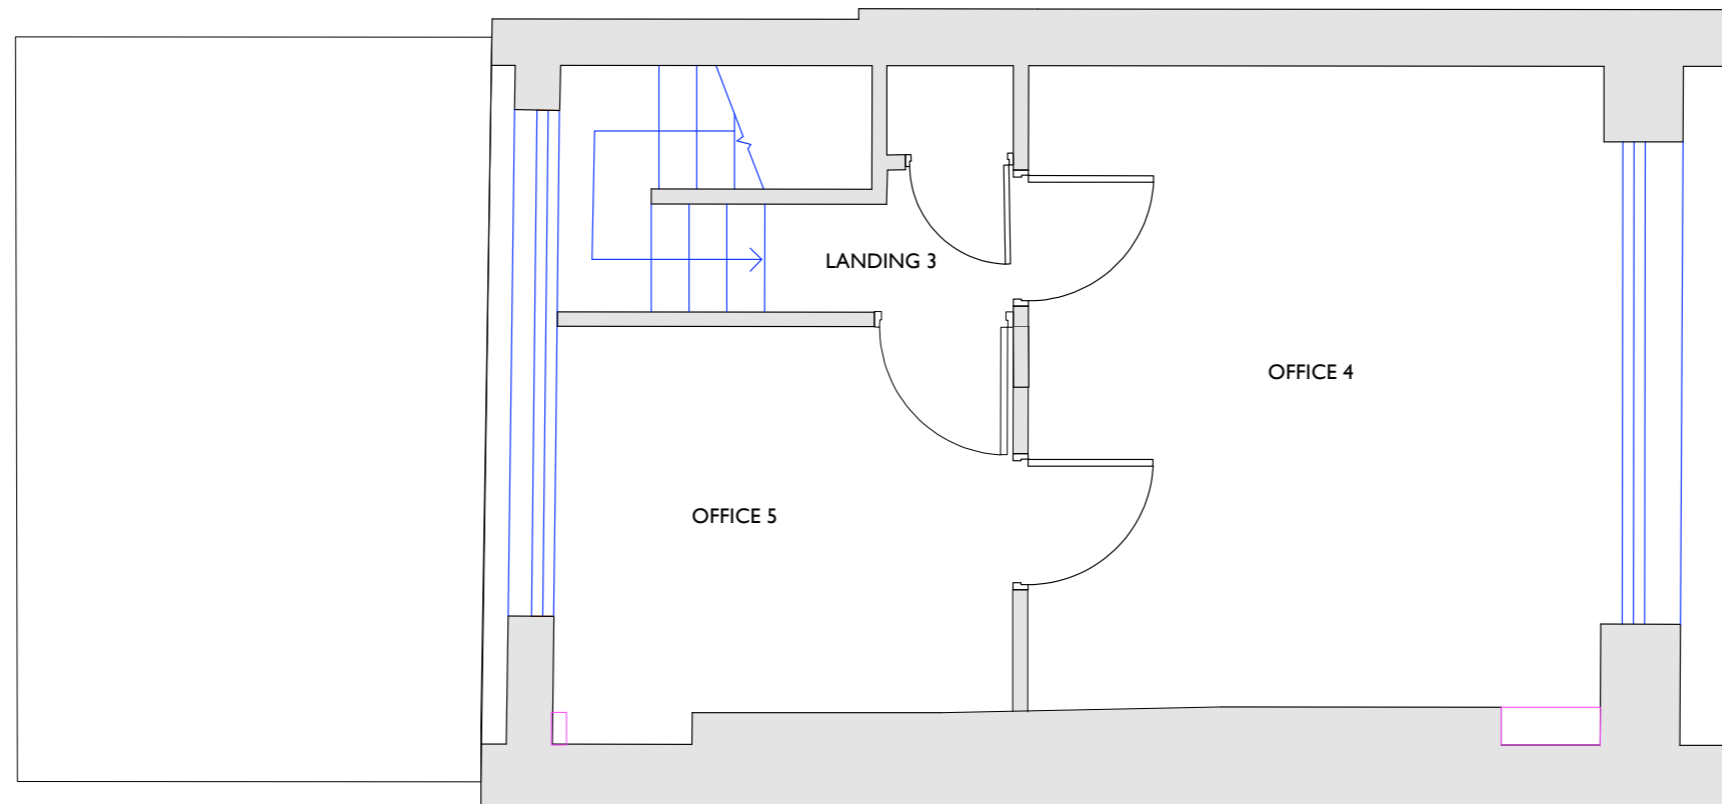

Existing Third Floor Plan

EXISTING VERTICAL RISER LOCATIONS



© Drawing is copyright	Rev	Date	Description
Do not scale	-	-	-
All dimensions to be checked on site All construction, materials, workmanship etc to meet The National Building Regulations and Codes of Practice.			
All discrepancies within these drawings are to be reported to the Executive Architects.			

Client:
Grosvenor Estate
Contractor:
Gaysha Ltd
5th Floor; 8-10 Grosvenor Gardens
London, SW1X 0DH

Project:
13A Motcomb Street
London SW1X 8LB
Drawing Title:
Existing Third Floor Plan

Scale:
1:50 @ A3
1:100 @ A1
Job No:
—

Drawing No:
A004
Date:
March 2021
Revision:
—

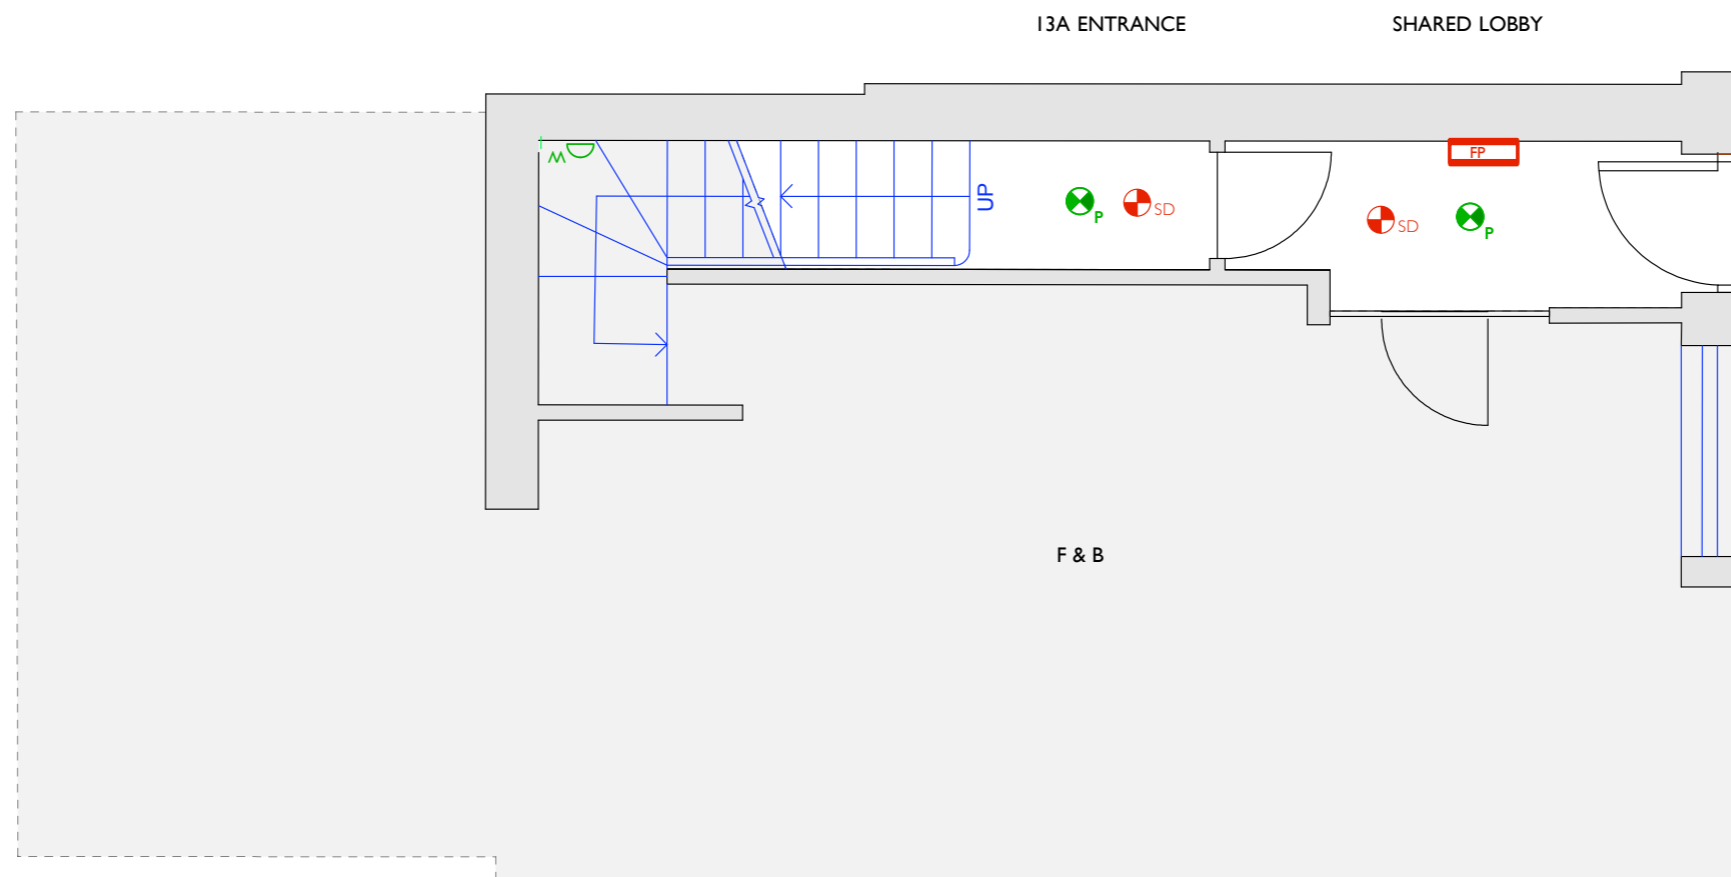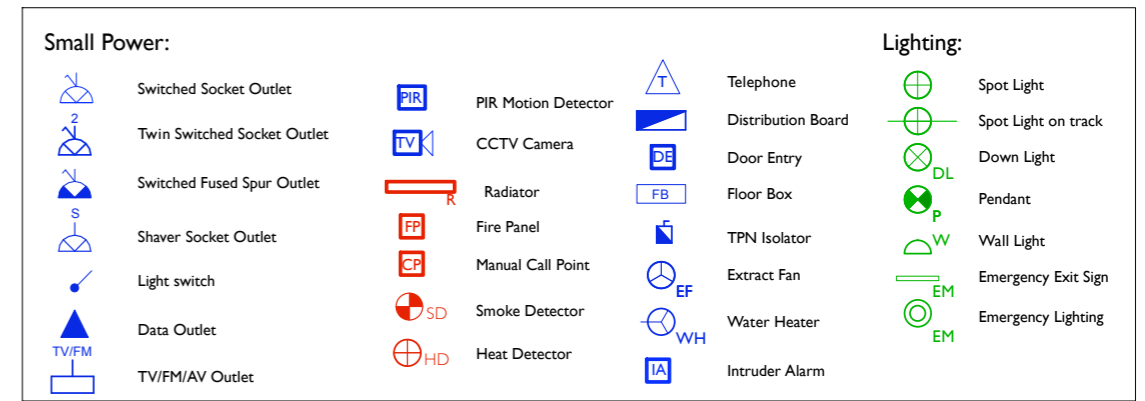

Existing Ground Floor Plan

EXISTING VERTICAL RISER LOCATIONS

© Drawing is copyright	Rev	Date	Description
Do not scale	-	-	-
All dimensions to be checked on site All construction, materials, workmanship etc to meet The National Building Regulations and Codes of Practice.			
All discrepancies within these drawings are to be reported to the Executive Architects.			

Client:
Grosvenor Estate

Contractor:
Gaysha Ltd
5th Floor; 8-10 Grosvenor Gardens
London, SW1X 0DH

Project:
13A Motcomb Street
London SW1X 8LB

Drawing Title:
Existing Power and Lighting
Ground Floor Plan



Scale:
1:50 @ A3
1:100 @ A1

Job No:
-

Drawing No.:
A011

Date:
March 2021

Revision:
-

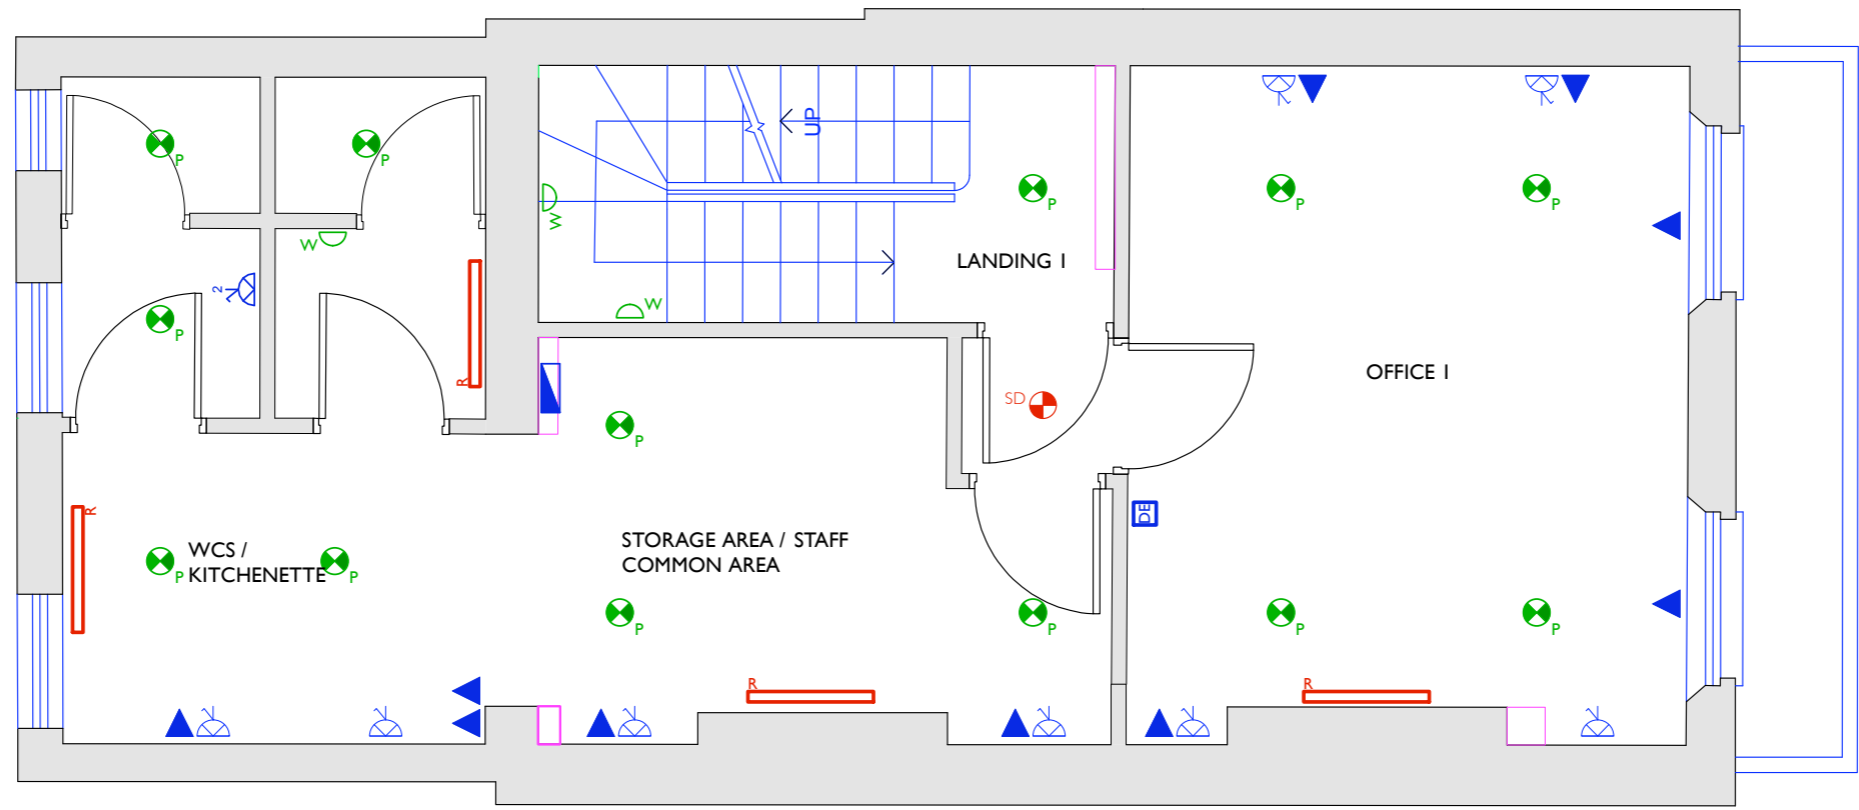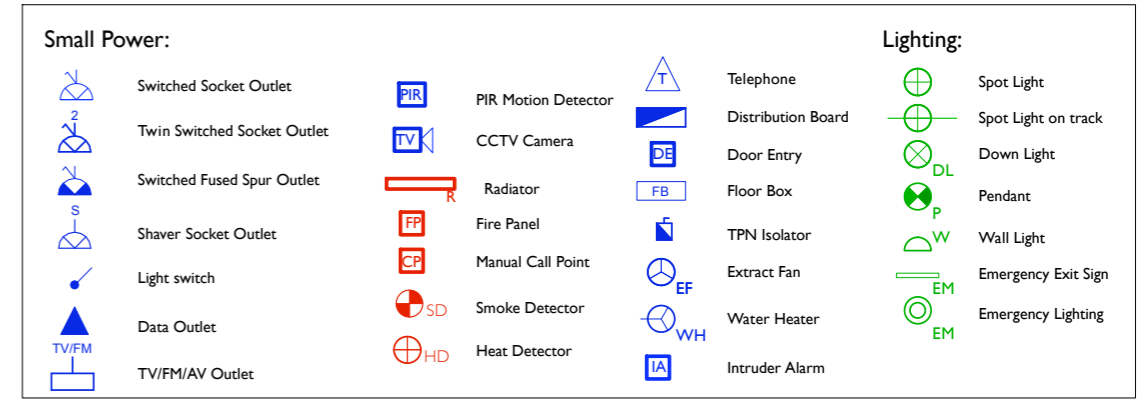

Existing First Floor Plan

EXISTING VERTICAL RISER LOCATIONS

© Drawing is copyright	Rev	Date	Description
Do not scale	-	-	-
All dimensions to be checked on site All construction, materials, workmanship etc to meet The National Building Regulations and Codes of Practice.			
All discrepancies within these drawings are to be reported to the Executive Architects.			

Client:
Grosvenor Estate

Contractor:
Gaysha Ltd
5th Floor; 8-10 Grosvenor Gardens
London, SW1X 0DH

Project:
13A Motcomb Street
London SW1X 8LB

Drawing Title:
Existing Power and Lighting
First Floor Plan



Scale:
1:50 @ A3
1:100 @ A1

Job No:
-

Drawing No:
A012

Date:
March 2021

Revision:
-

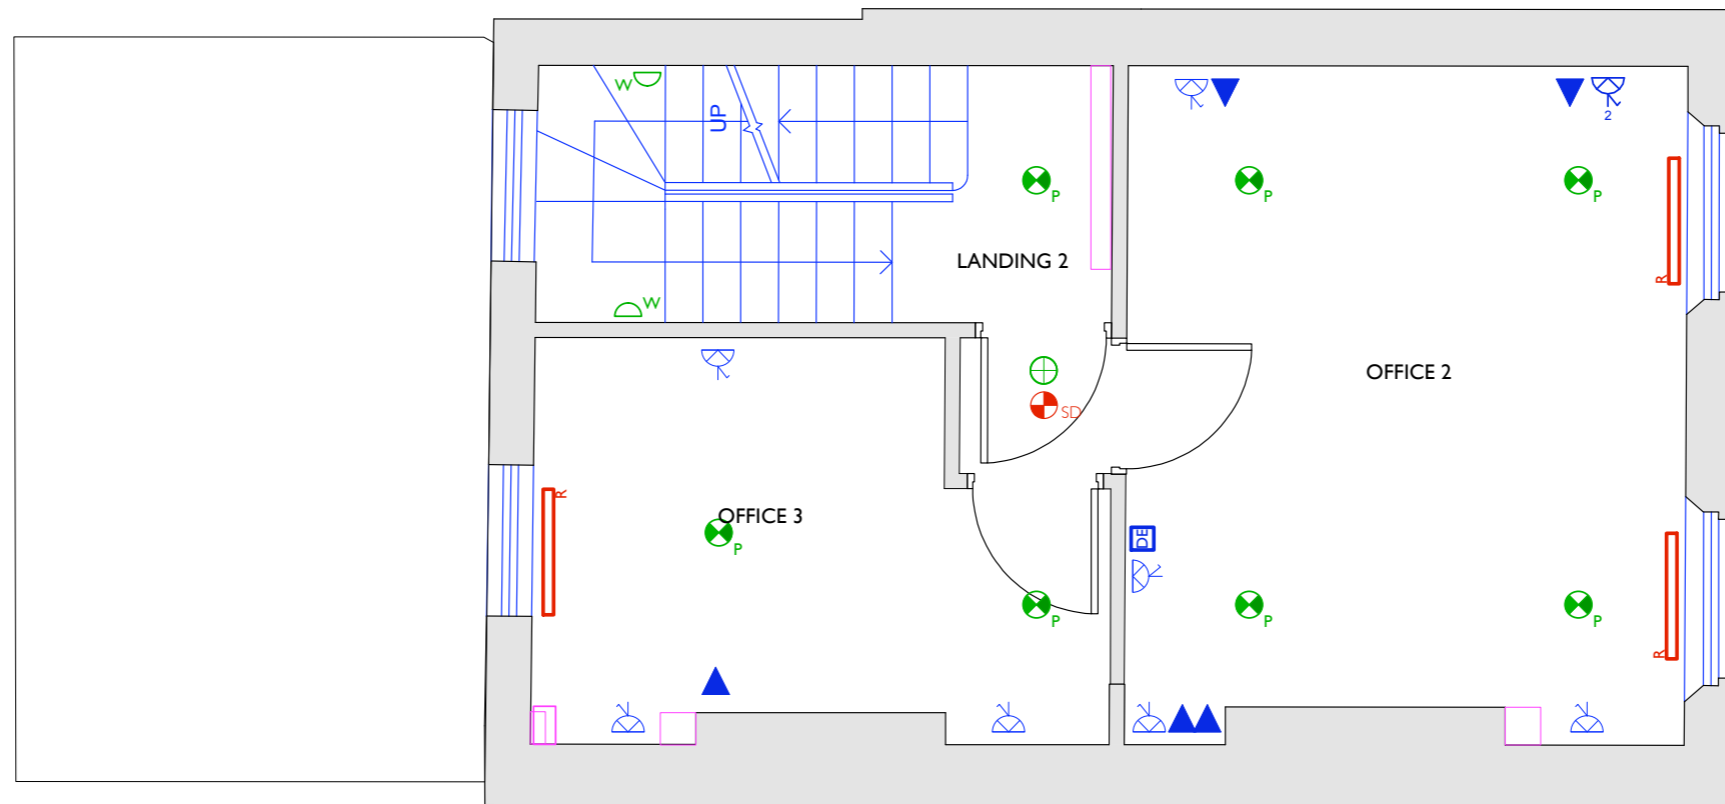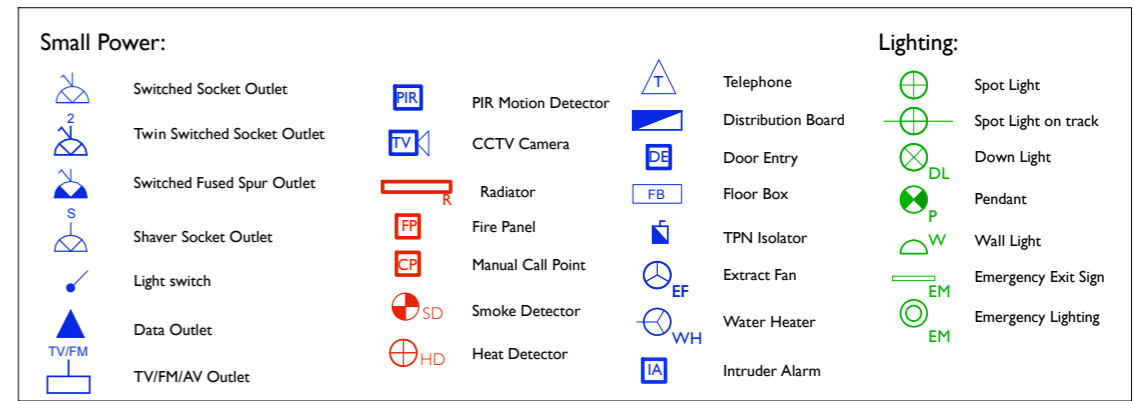

Existing Second Floor Plan

EXISTING VERTICAL RISER LOCATIONS



© Drawing is copyright	Rev	Date	Description
Do not scale	-	-	-
All dimensions to be checked on site All construction, materials, workmanship etc to meet The National Building Regulations and Codes of Practice.			
All discrepancies within these drawings are to be reported to the Executive Architects.			

Client:
Grosvenor Estate
Contractor:
Gaysha Ltd
5th Floor; 8-10 Grosvenor Gardens
London, SW1X 0DH

Project:
13A Motcomb Street
London SW1X 8LB
Drawing Title:
Existing Power and Lighting
Second Floor Plan

Scale:
1:50 @ A3
1:100 @ A1
Job No:
-

Drawing No:
A013
Date:
March 2021
Revision:

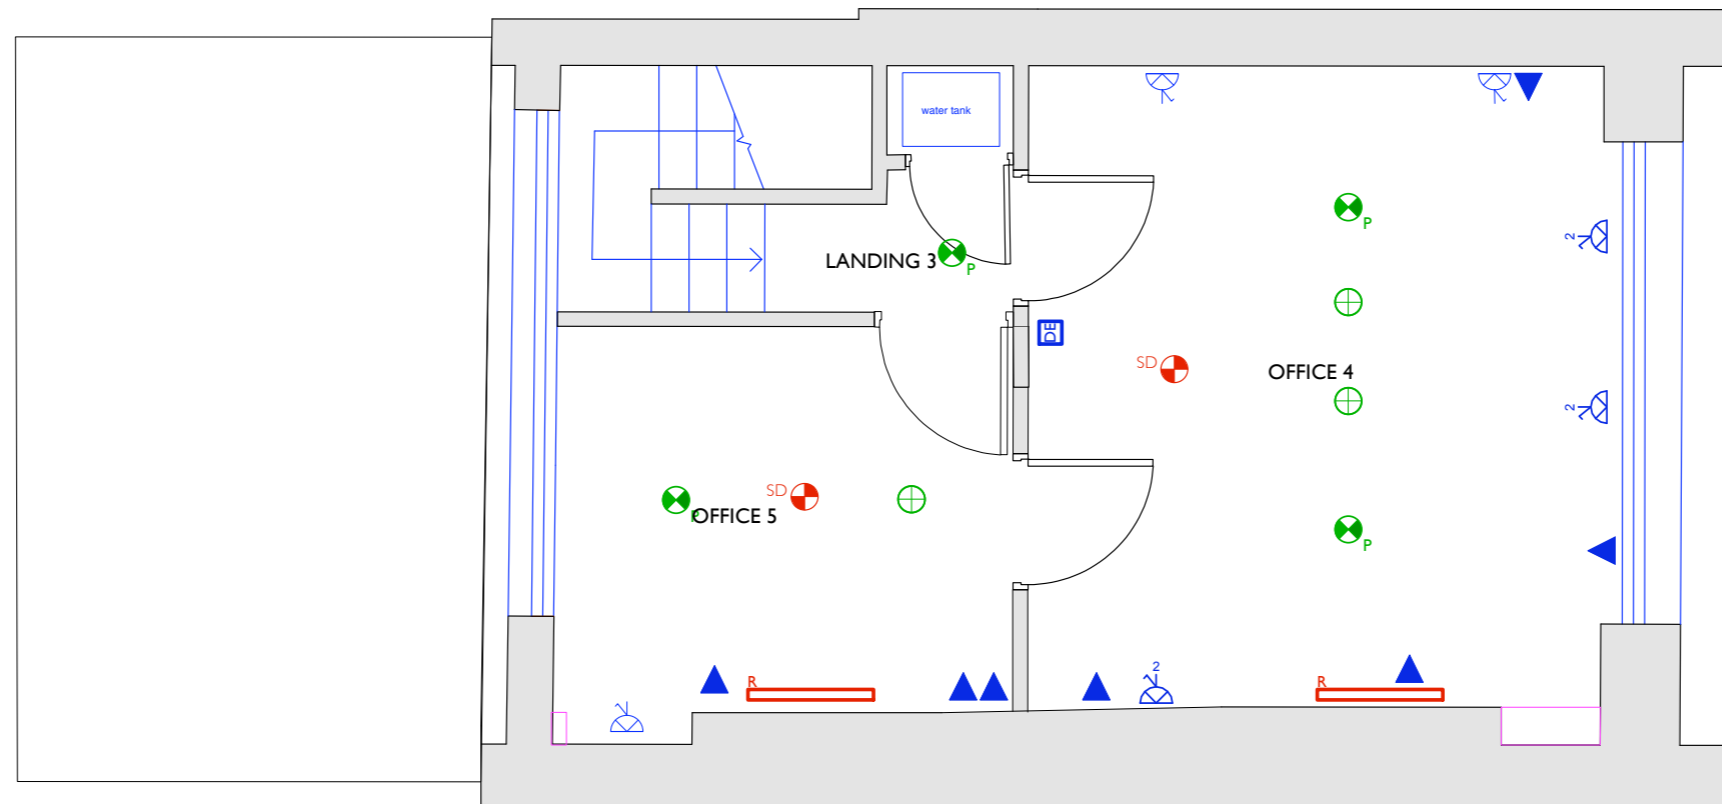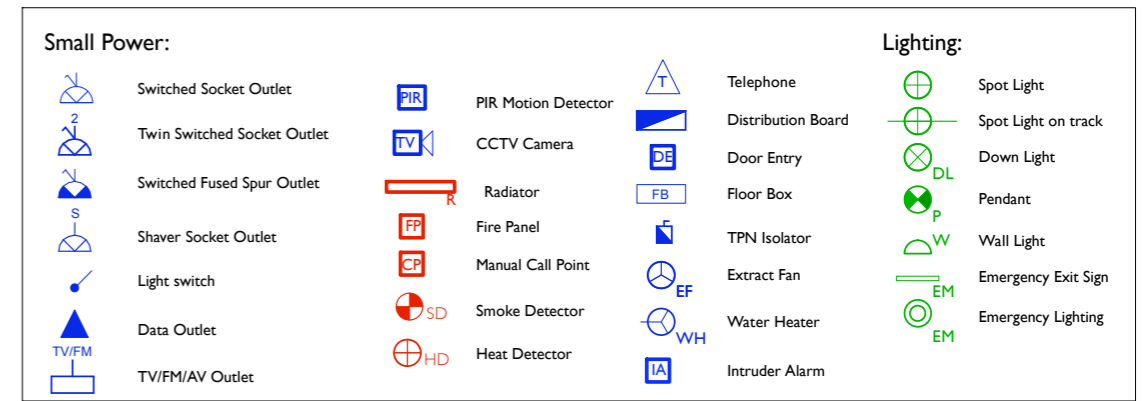

Existing Third Floor Plan

EXISTING VERTICAL RISER LOCATIONS

© Drawing is copyright	Rev	Date	Description
Do not scale	-	-	-
All dimensions to be checked on site All construction, materials, workmanship etc to meet The National Building Regulations and Codes of Practice.			
All discrepancies within these drawings are to be reported to the Executive Architects.			

Client:
Grosvenor Estate

Contractor:
Gaysha Ltd
5th Floor; 8-10 Grosvenor Gardens
London, SW1X 0DH

Project:
13A Motcomb Street
London SW1X 8LB

Drawing Title:
Existing Power and Lighting
Third Floor Plan

Scale:
1:50 @ A3
1:100 @ A1

Job No:
—

Drawing No.:
A014

Date:
March 2021

Revision:
—