




NORTH ELEVATION

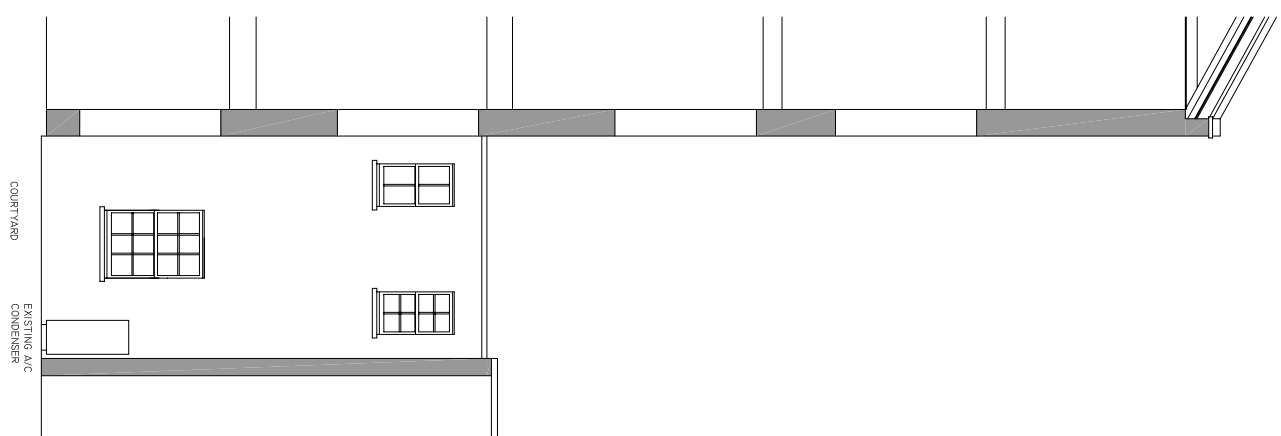

WEST ELEVATION

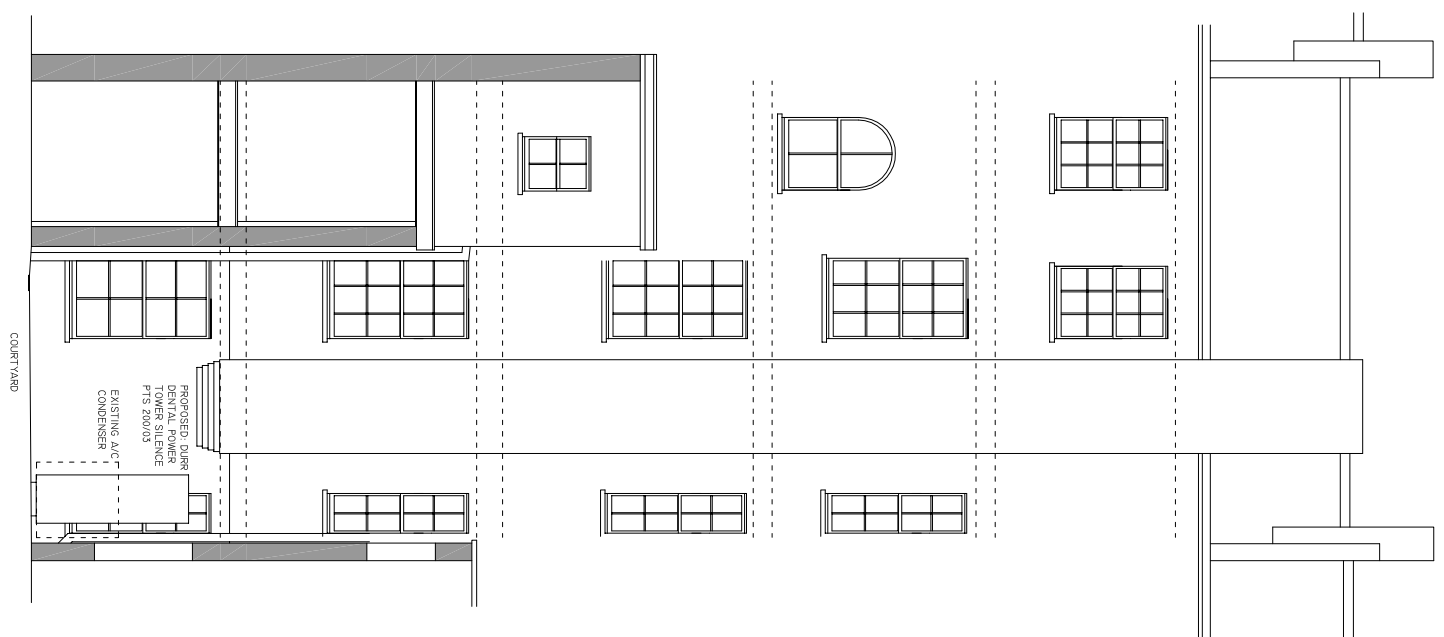

NORTH ELEVATION

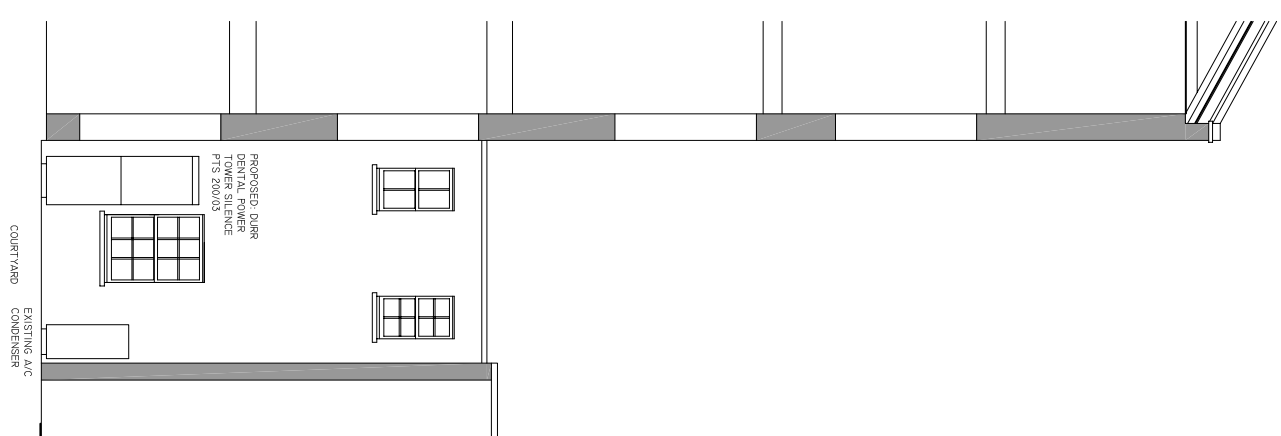

WEST ELEVATION

EXISTING

PROPOSED



PROPOSED DUCT
DENTAL POWER
TOWER SILENCE
PTS 200/03

PROPOSED DUCT
DENTAL POWER
TOWER SILENCE
PTS 200/03

PROPOSED DUCT
DENTAL POWER
TOWER SILENCE
PTS 200/03

GREY ASSOCIATES

67 RODNEY ROAD WALTON ON THAMES KT12 3LG
T: 07957 810940 E: INFO@GREYASSOCIATES.CO.UK

CLIENT PROF. CHRISTIAN MEHL

TITLE 38 QUEEN ANNE STREET, LONDON, W1

DRAWING EXISTING & PROPOSED ELEVATIONS

DATE 08.10.21 SCALE 1:100

DRAWING NO. PGM_38QAS_012_21

REVISION

PRINT @ A1 FOR 1:50 & A3 FOR 1:100 SCALE

