




1 EXISTING SHOPFRONT ELEVATION
Scale: 1:50

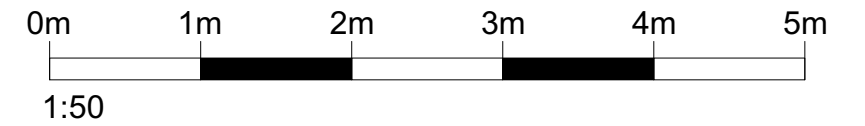

REV	DATE	BY	DESCRIP.

NOTES:

DETAIL DESIGN ISSUE
THESE DRAWINGS ARE FOR DESIGN INFORMATION ONLY.
DO NOT BUILD FROM THESE DRAWINGS.
IN LINE WITH FULL PROJECT PREAMBLES AND GENERAL NOTES
CONTRACTOR TO PRODUCE FULL SETTING OUT AND SHOP DRAWINGS TO
ENABLE CONSTRUCTION.
ISSUE DATE
[DATE]

THIS DRAWING IS THE PROPERTY OF SHED LONDON LTD. COPYRIGHT IS RESERVED BY THEM AND THE DRAWING IS ISSUED ON THE CONDITION THAT IT IS NOT COPIED, REPRODUCED, RETAINED OR DISCLOSED TO ANY UNAUTHORISED PERSON, EITHER WHOLLY OR IN PART WITHOUT THE CONSENT IN WRITING OF SHED LONDON LTD.
DO NOT SCALE THIS DRAWING. FIGURED DIMENSIONS ONLY ARE TO BE USED IN PREFERENCE TO SMALL SCALE DRAWINGS. ALL DIMENSIONS ARE TO BE CHECKED ON SITE BEFORE ANY WORK PROCEEDS. ANY ERRORS OR OMISSIONS ARE TO BE REPORTED TO THE DESIGNER IF IN DOUBT ASK.
THE CONTRACTOR IS TO PROVIDE FULL SIZED SETTING OUT DRAWINGS BASED ON INFORMATION CONTAINED IN THIS DRAWING FOR THE DESIGNER'S APPROVAL PRIOR TO COMMENCING MANUFACTURE.
THIS DRAWING IS TO BE READ IN CONJUNCTION WITH ALL THE RELEVANT CONSULTANTS AND/OR SPECIALISTS DRAWINGS OR DOCUMENTS AND ANY DISCREPANCIES OR VARIATIONS ARE TO BE NOTIFIED TO THE DESIGNER BEFORE THE AFFECTED WORK COMMENCES.

CLIENT	ORÉE											
PROJECT	ORÉE ST JOHN'S WOOD											
DESCRIPTION	EXISTING SHOPFRONT ELEVATION											
DATE	06.08.21											
DRAWN BY	BH											
CHECKED BY	NS											
SCALE @ A3	1:50											
SCALE @ A1	2127.200											
DRAWING NO.	2127											
JOB NO.	2127											
REVISION	<table border="1"> <tr> <td> </td> <td> </td> <td> </td> <td> </td> <td> </td> <td> </td> <td> </td> <td> </td> <td> </td> <td> </td> <td> </td> </tr> </table>											