


1 PROPOSED SHOPFRONT ELEVATION W/AWNING
Scale: 1:50

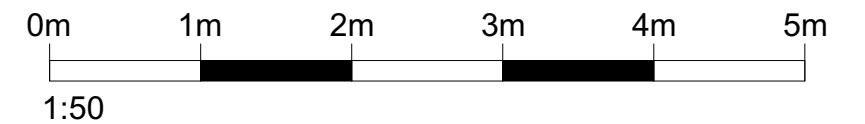

REV	DATE	BY	DESCRIP.

NOTES:

DETAIL DESIGN ISSUE
 THESE DRAWINGS ARE FOR DESIGN INFORMATION ONLY.
 DO NOT BUILD FROM THESE DRAWINGS.
 IN LINE WITH FULL PROJECT PREAMBLES AND GENERAL NOTES
 CONTRACTOR TO PRODUCE FULL SETTING OUT AND SHOP DRAWINGS TO
 ENABLE CONSTRUCTION.
ISSUE DATE
 [DATE]

THIS DRAWING IS THE PROPERTY OF SHED LONDON LTD. COPYRIGHT IS RESERVED BY THEM AND THE DRAWING IS ISSUED ON THE CONDITION THAT IT IS NOT COPIED, REPRODUCED, RETAINED OR DISCLOSED TO ANY UNAUTHORISED PERSON, EITHER WHOLLY OR IN PART WITHOUT THE CONSENT IN WRITING OF SHED LONDON LTD.
 DO NOT SCALE THIS DRAWING. FIGURED DIMENSIONS ONLY ARE TO BE USED IN PREFERENCE TO SMALL SCALE DRAWINGS. ALL DIMENSIONS ARE TO BE CHECKED ON SITE BEFORE ANY WORK PROCEEDS. ANY ERRORS OR OMISSIONS ARE TO BE REPORTED TO THE DESIGNER. IF IN DOUBT ASK.
 THE CONTRACTOR IS TO PROVIDE FULL SIZED SETTING OUT DRAWINGS BASED ON INFORMATION CONTAINED IN THIS DRAWING FOR THE DESIGNER'S APPROVAL PRIOR TO COMMENCING MANUFACTURE.

CLIENT	ORÉE
PROJECT	ORÉE ST JOHN'S WOOD
DESCRIPTION	PROPOSED SHOPFRONT ELEVATION W/ AWNING
DATE	16.09.21
DRAWN BY	BH
CHECKED BY	NS
SCALE @ A3	1:50
SCALE @ A1	1:50
DRAWING NO.	2127_202