

1:100 @ A1



Front/North Elevation




Flank/East Elevation



Rear/South Elevation



Flank/West Elevation

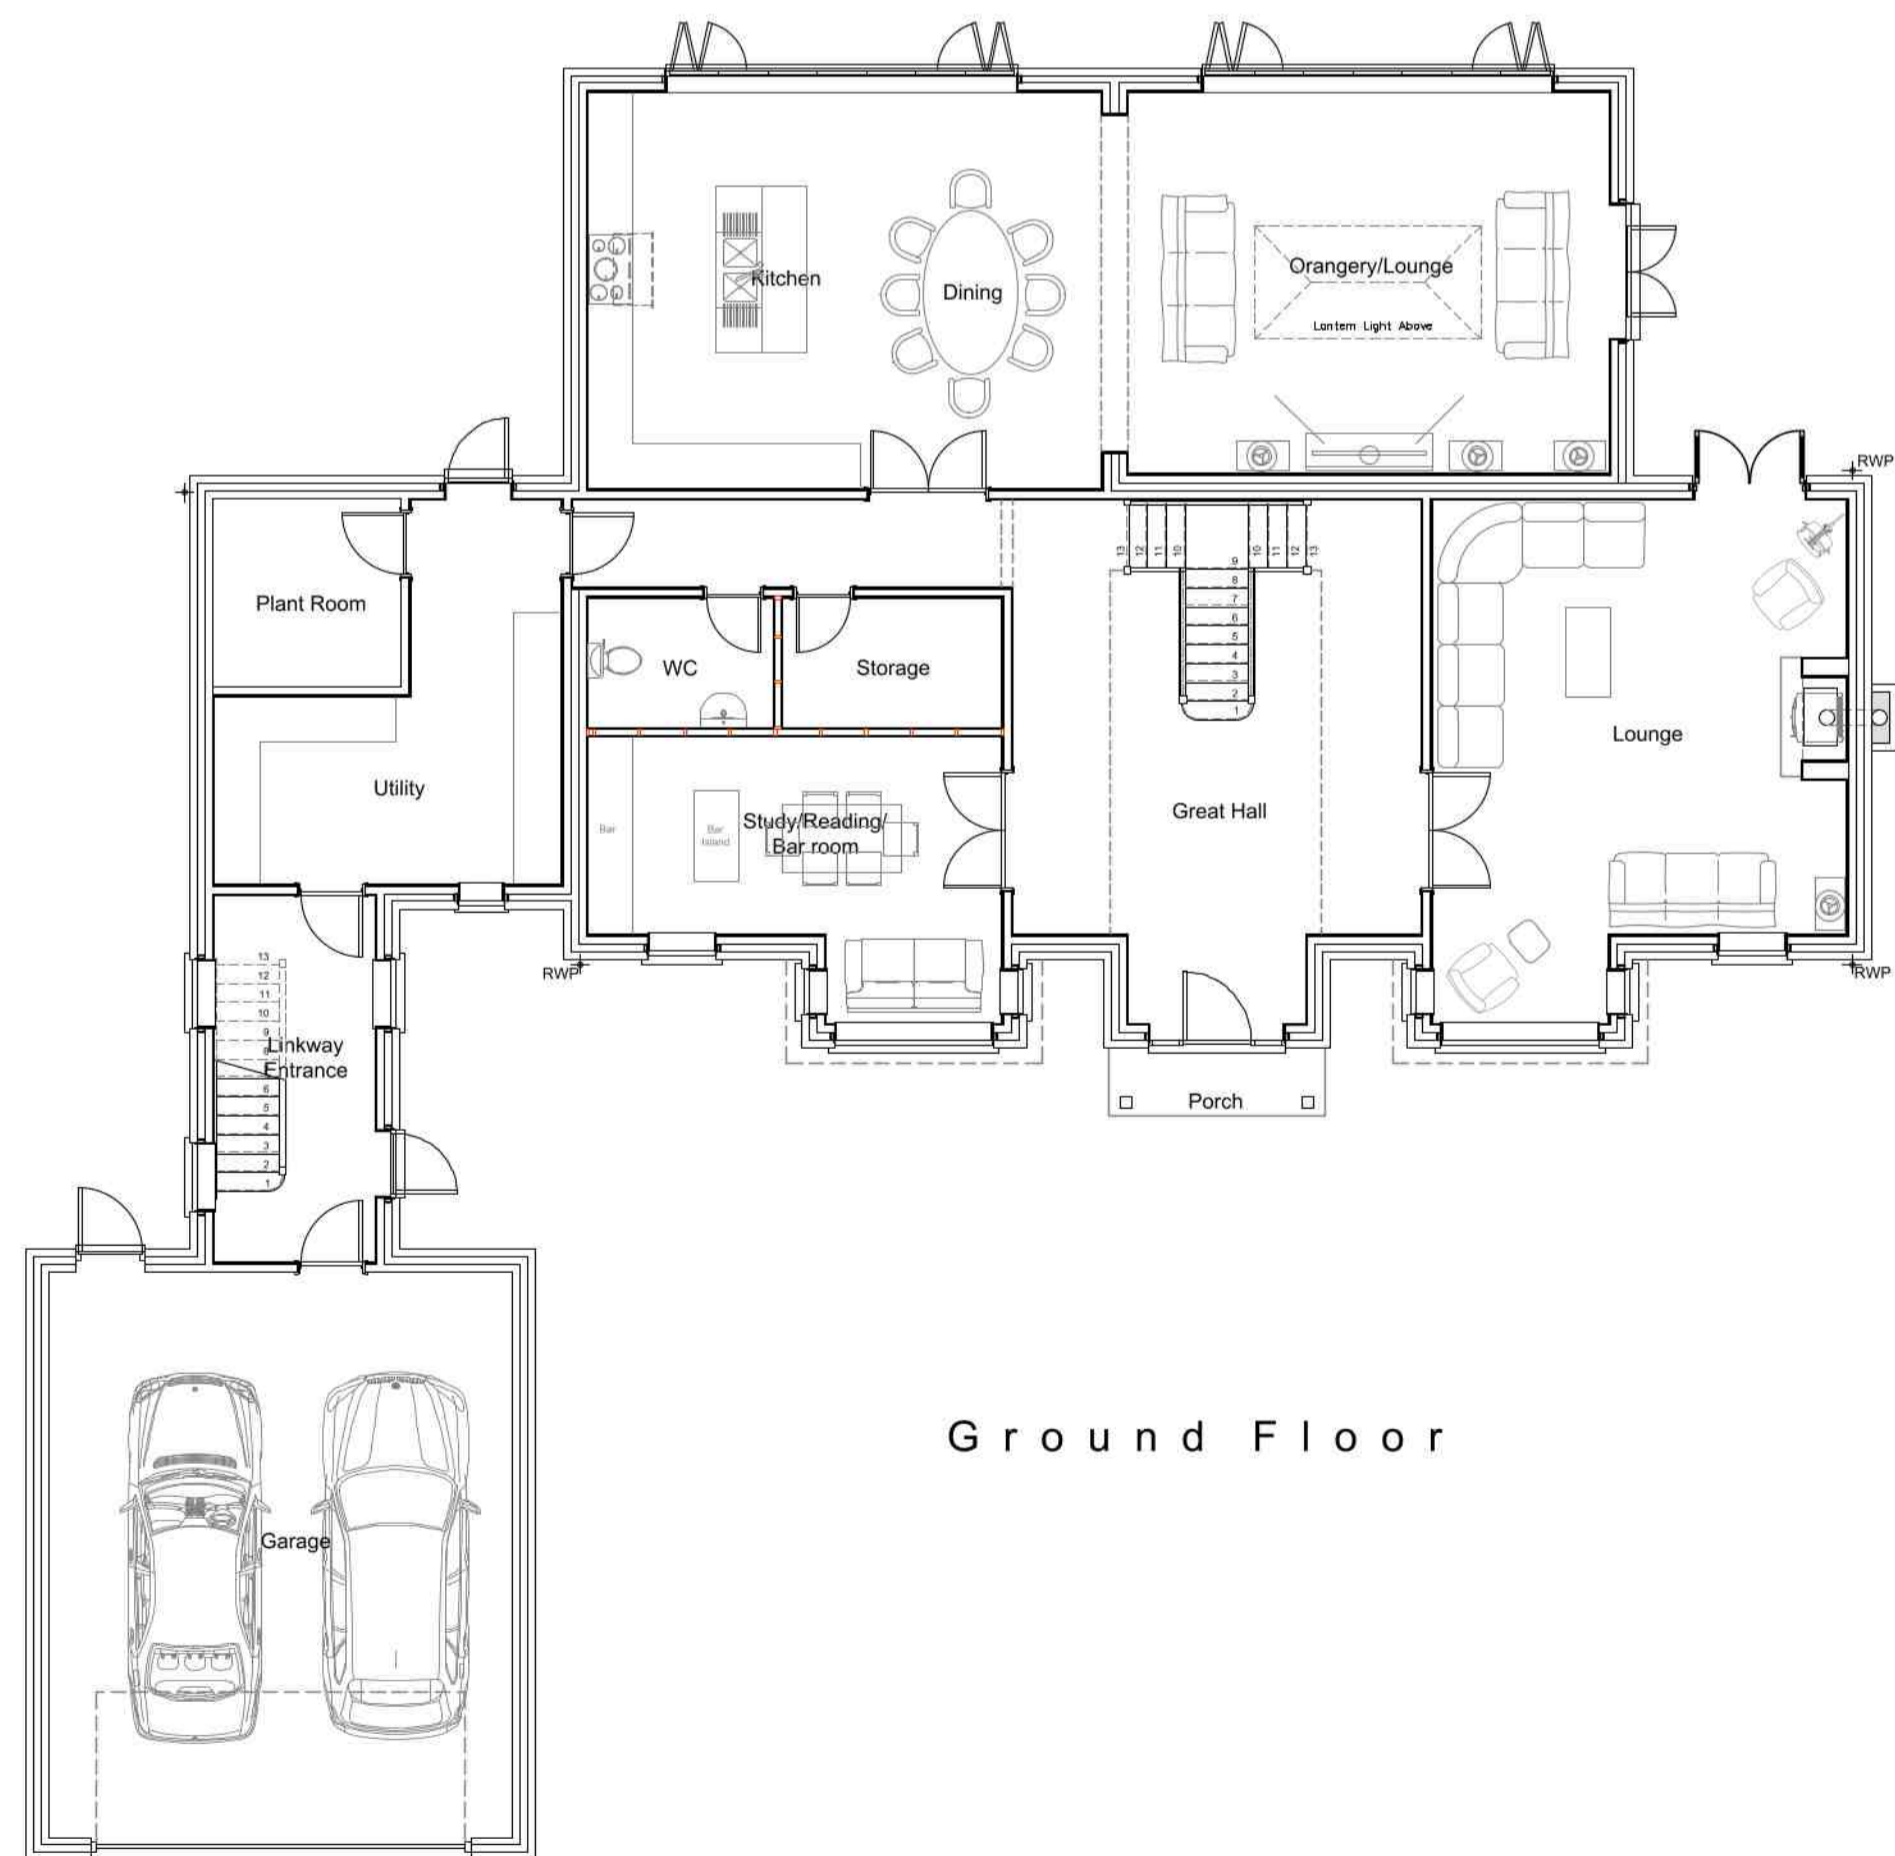

Ground Floor



First Floor

Plot 1

Rev.	Date	Description
B	13/10/21	Minor correction to West Elevation

ISSUE STATUS	Information Only	Client Approval	Cost Estimate
Planning	<input checked="" type="checkbox"/>	<input type="checkbox"/>	<input type="checkbox"/>
	Bldg Control	Tender	Constructn

PROJECT
Proposed Residential Development at Orby Road:
**Off Orby Road,
Burgh le Marsh, Lincs.**

The Welton Group
Architecture & Construction

Welton House, Bluestone Heath Rd., Welton Le Marsh Lincs. PE23 5SG
Tel: 01754 890490 e: info@weltongroup.co.uk

DRAWING	DATE
Plot 1 GA Plan	June '21
CLIENT	SCALE
Welton Homes	1:100
	DRAWN
	J.H

DRAWING No.	REV.
722/D/05/01	B