


# A D P

ARCHITECTURE DESIGN PLANNING



HOPHOUSE - COLCHESTER ROAD - WEST BERGHOLT - COLCHESTER - ESSEX - CO6 3TJ

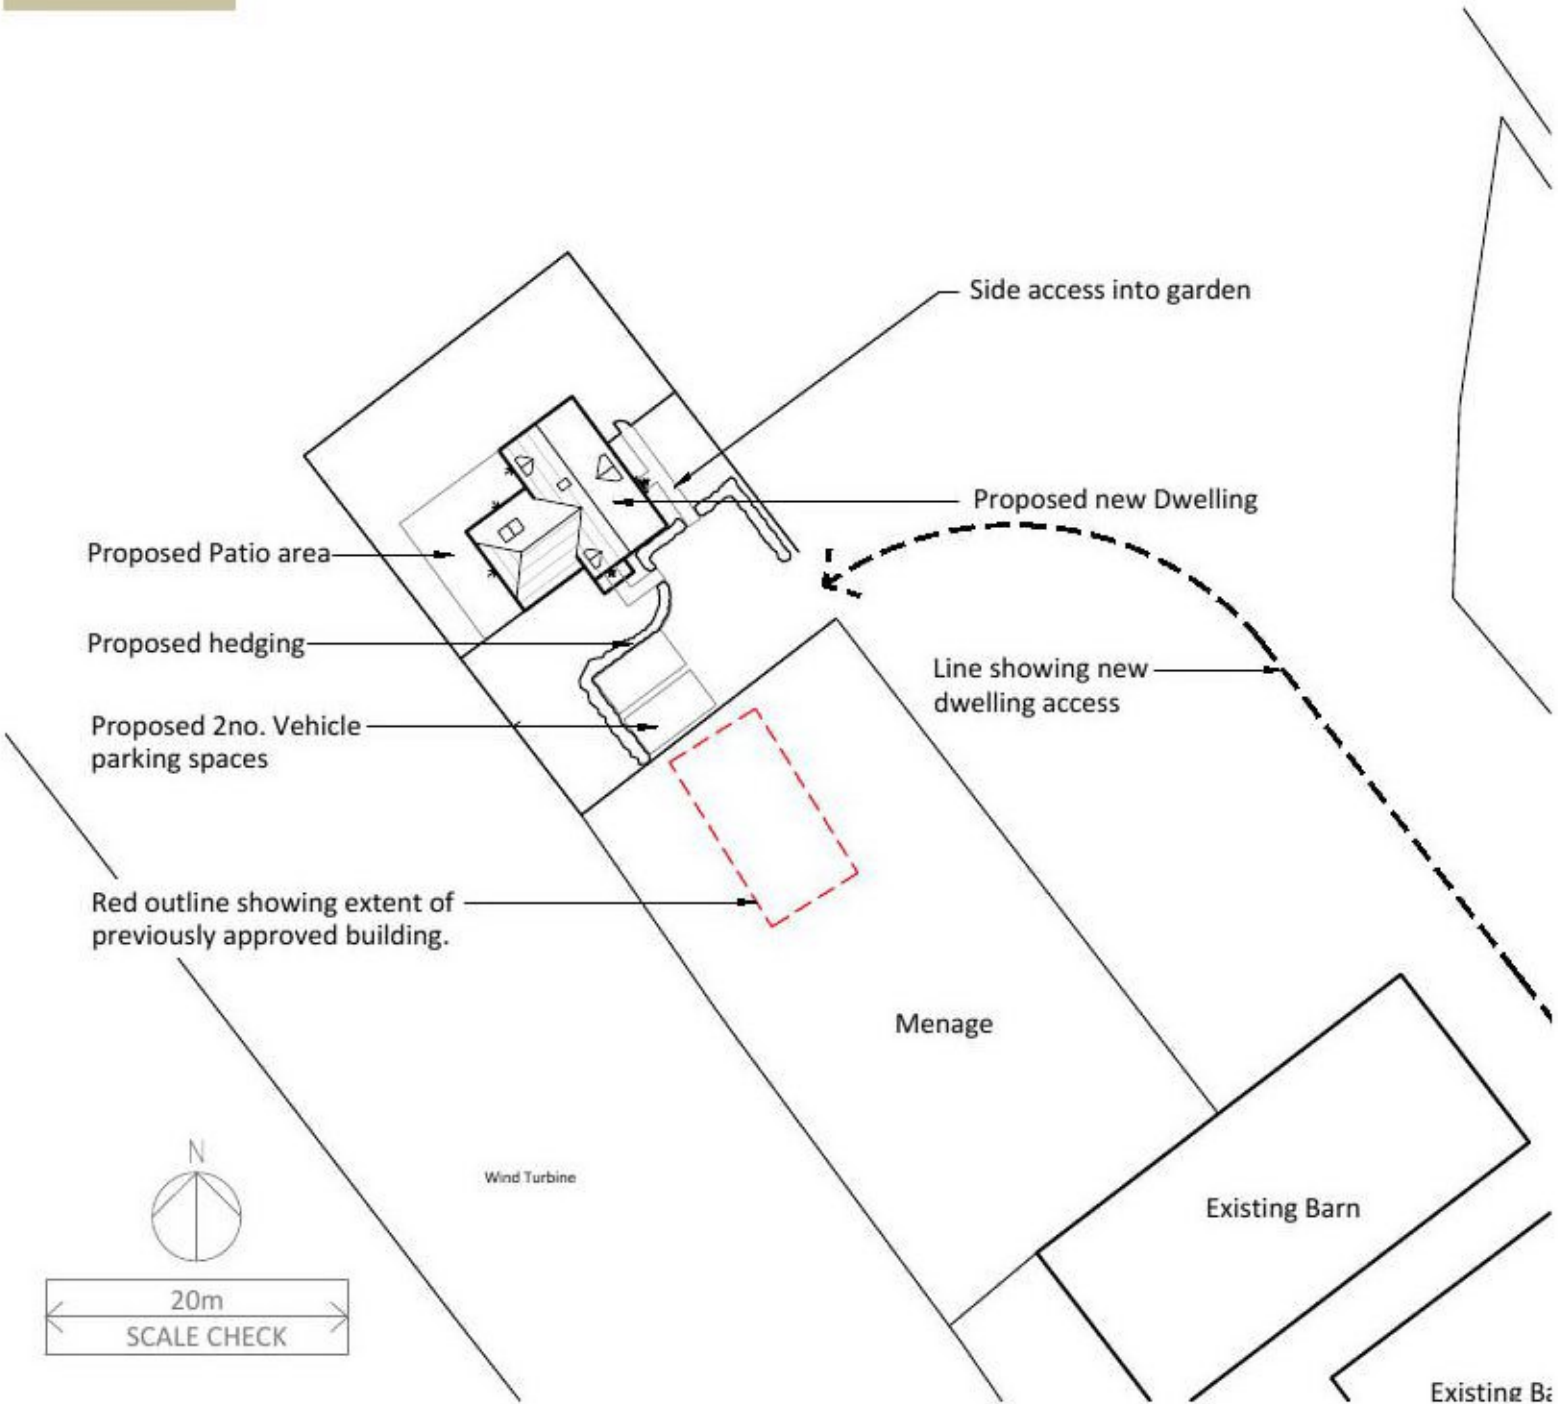

<b>CLIENT</b>	Mr & Mrs Robinson
<b>PROJECT</b>	New Dwelling at Badley Hall Farm, Badley Hall Road, Great Bromley, Colchester, CO7 7UU
<b>DRAWING TITLE</b>	Proposed Site Plan
<b>ISSUE PURPOSE</b>	Planning Submission
<b>DRAWING NO.</b>	1256 . L . 003
<b>DATE</b>	21/09/21
<b>SHEET</b>	A4
<b>SCALE</b>	1:500

Drawn by: ML