



Note:-


- All dimensions where indicated are approximate and are for guidance purposes only. Actual dimensions should be checked on site.
- For proposed floor plans see drawing 2021-017 - 103.
- Contractor to assume design responsibility under CDM2015.
- Note, all structural information noted should be checked against detailed structural engineers information / calculation sheets.

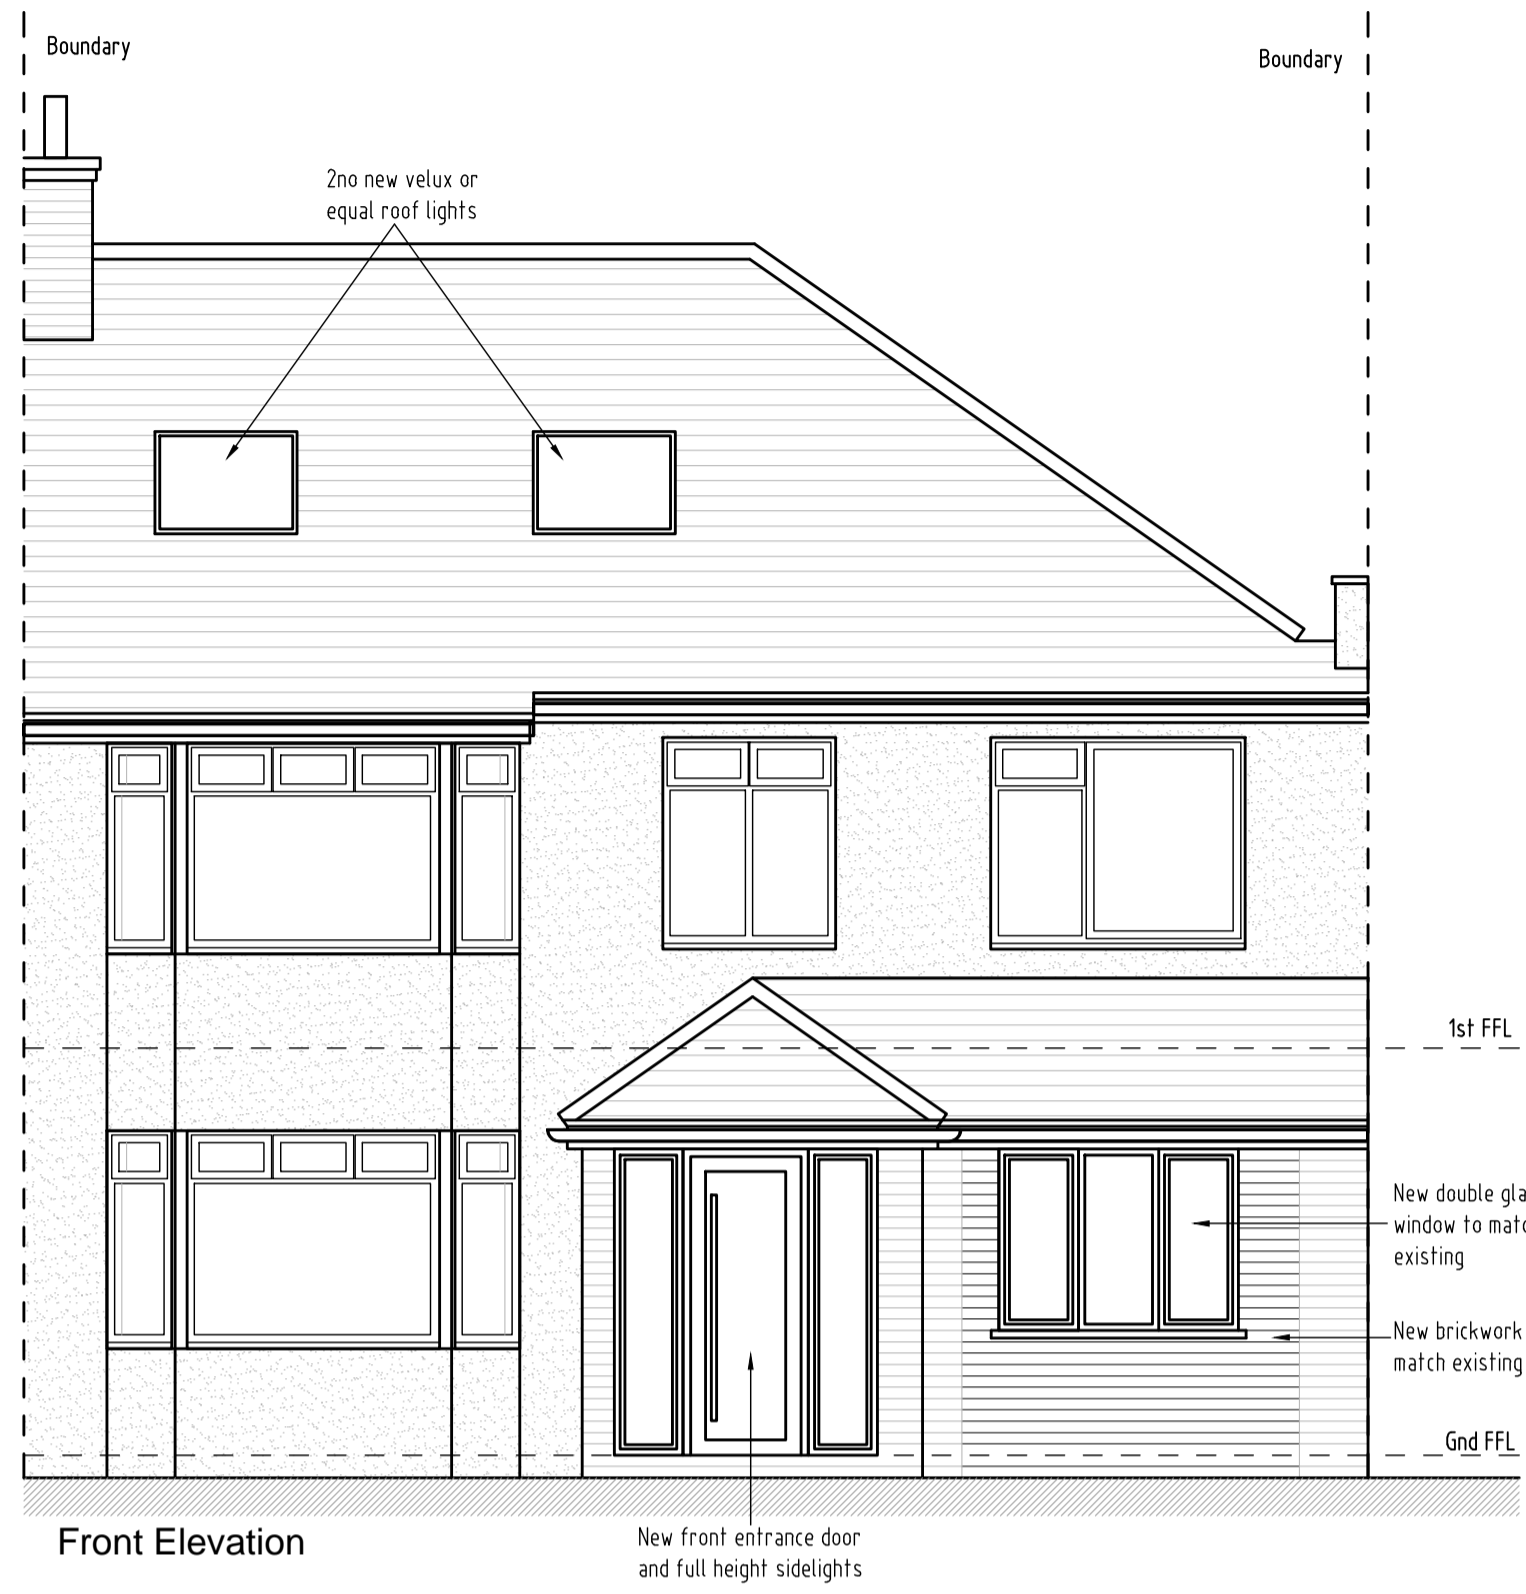


Front Elevation

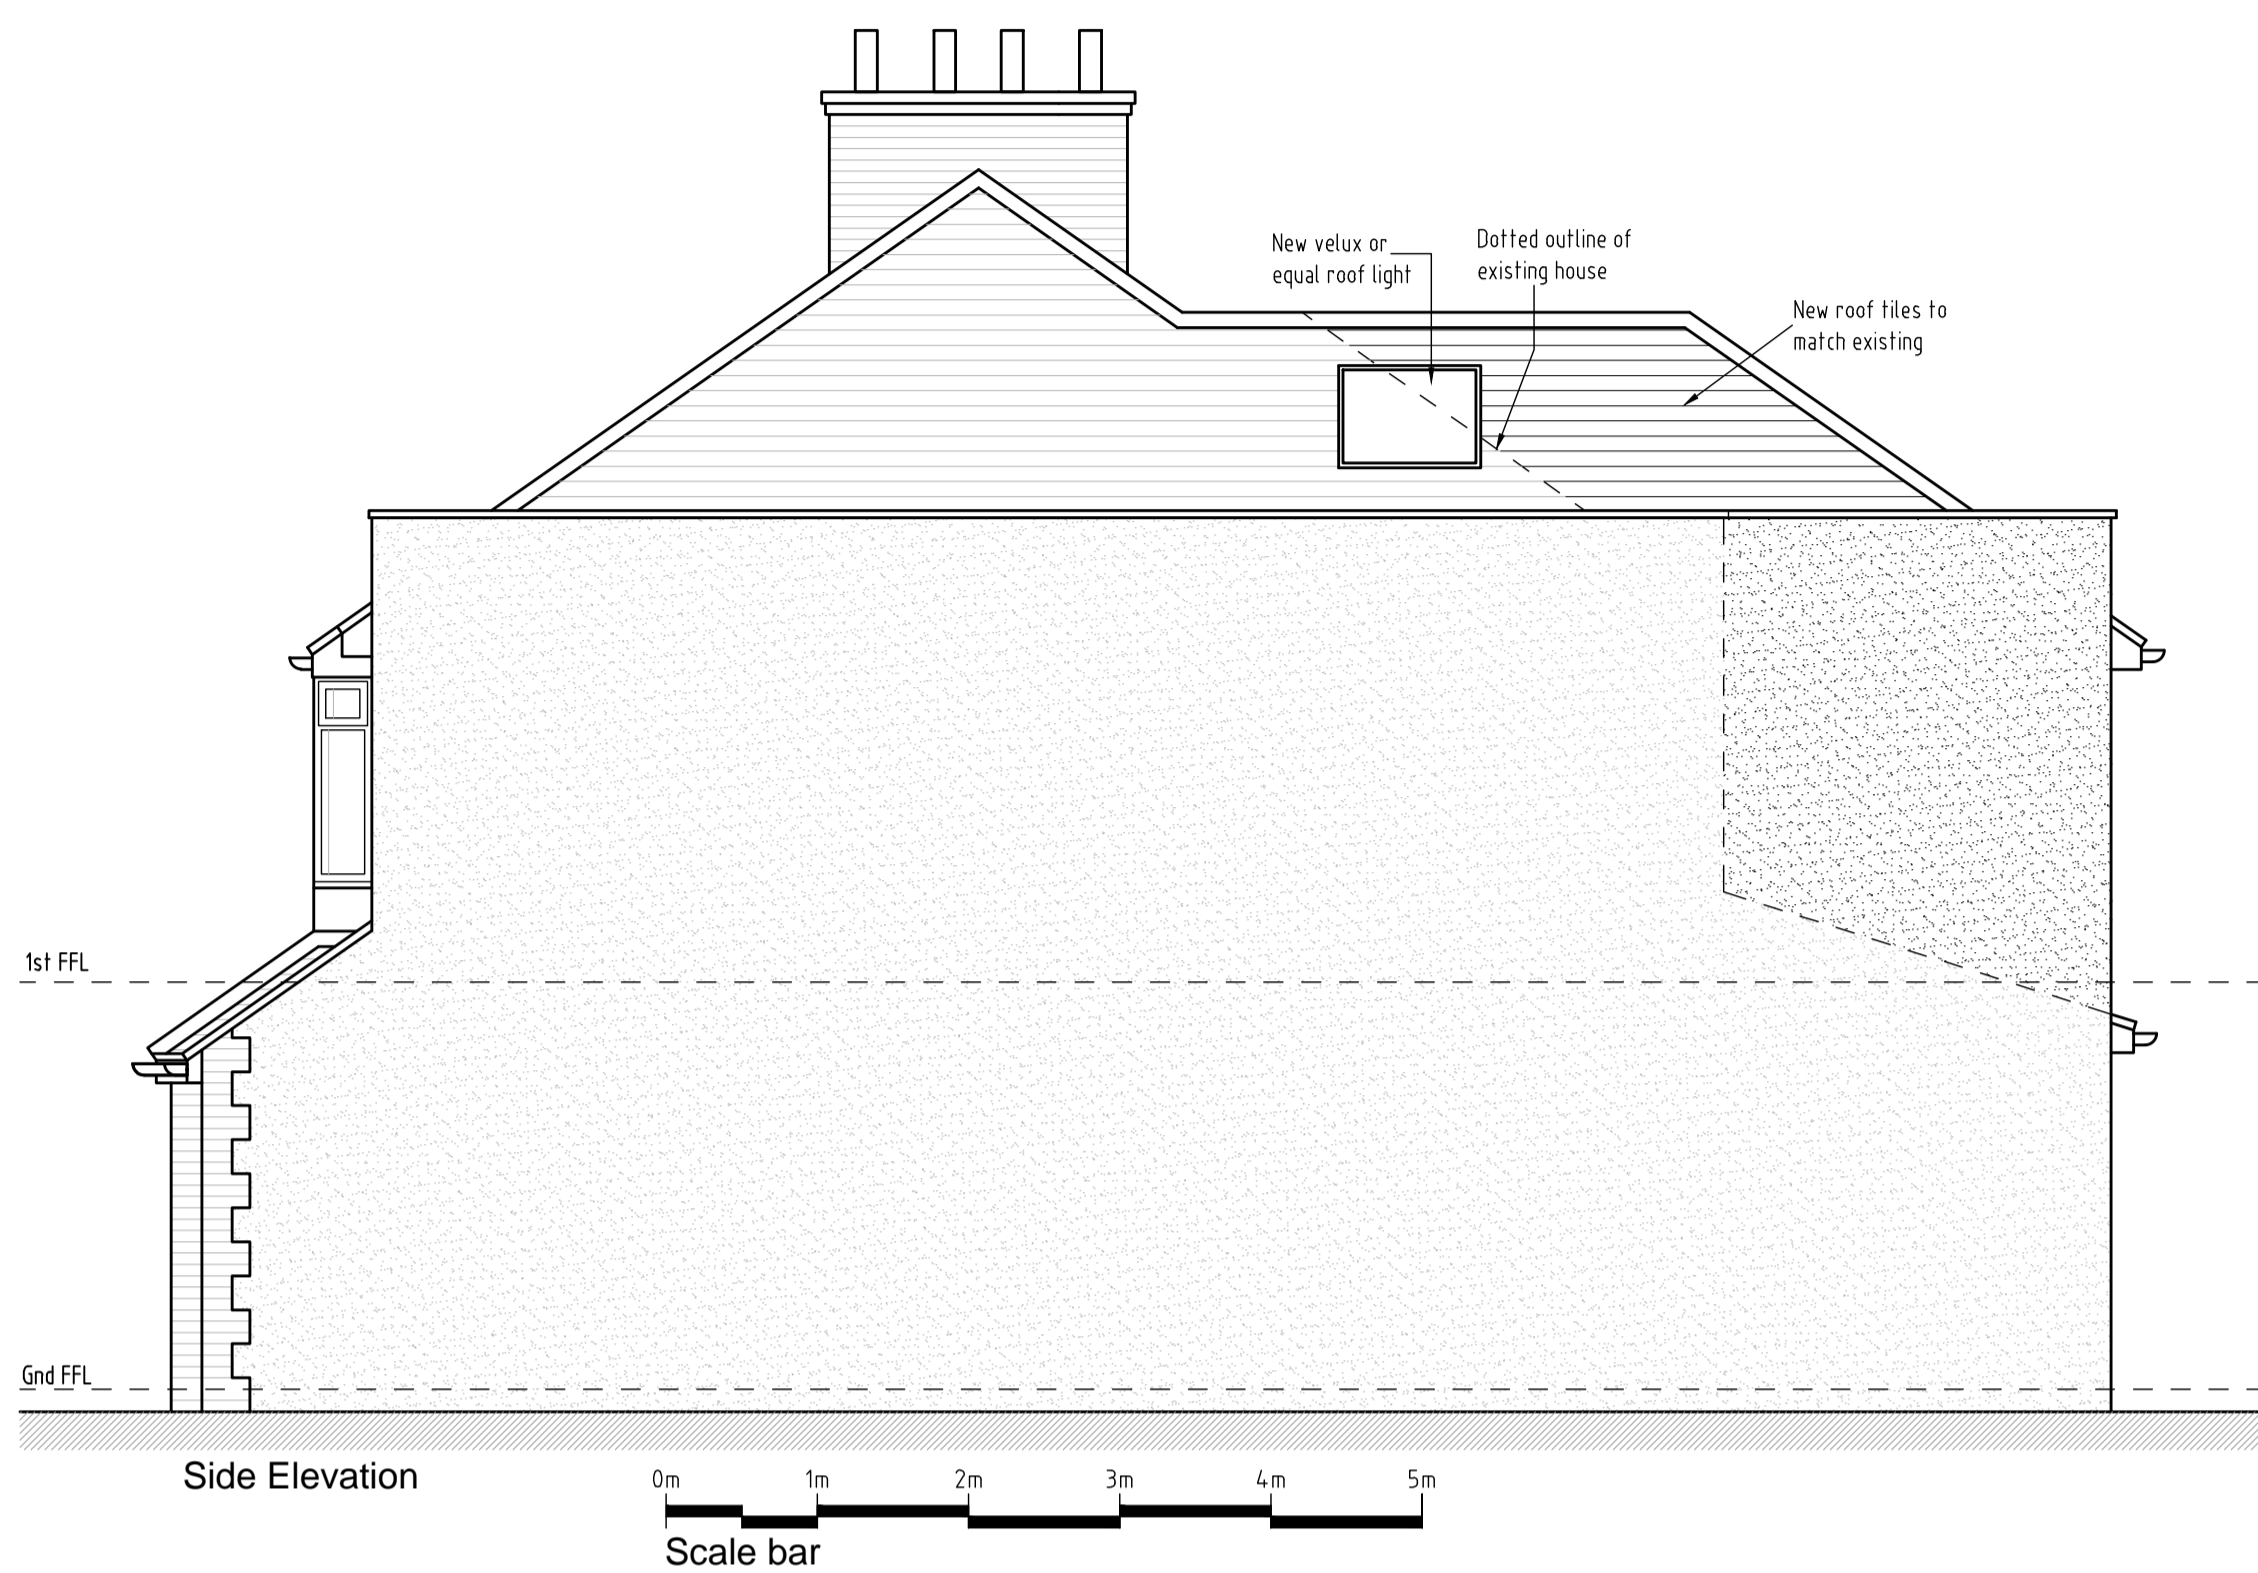

Side Elevation

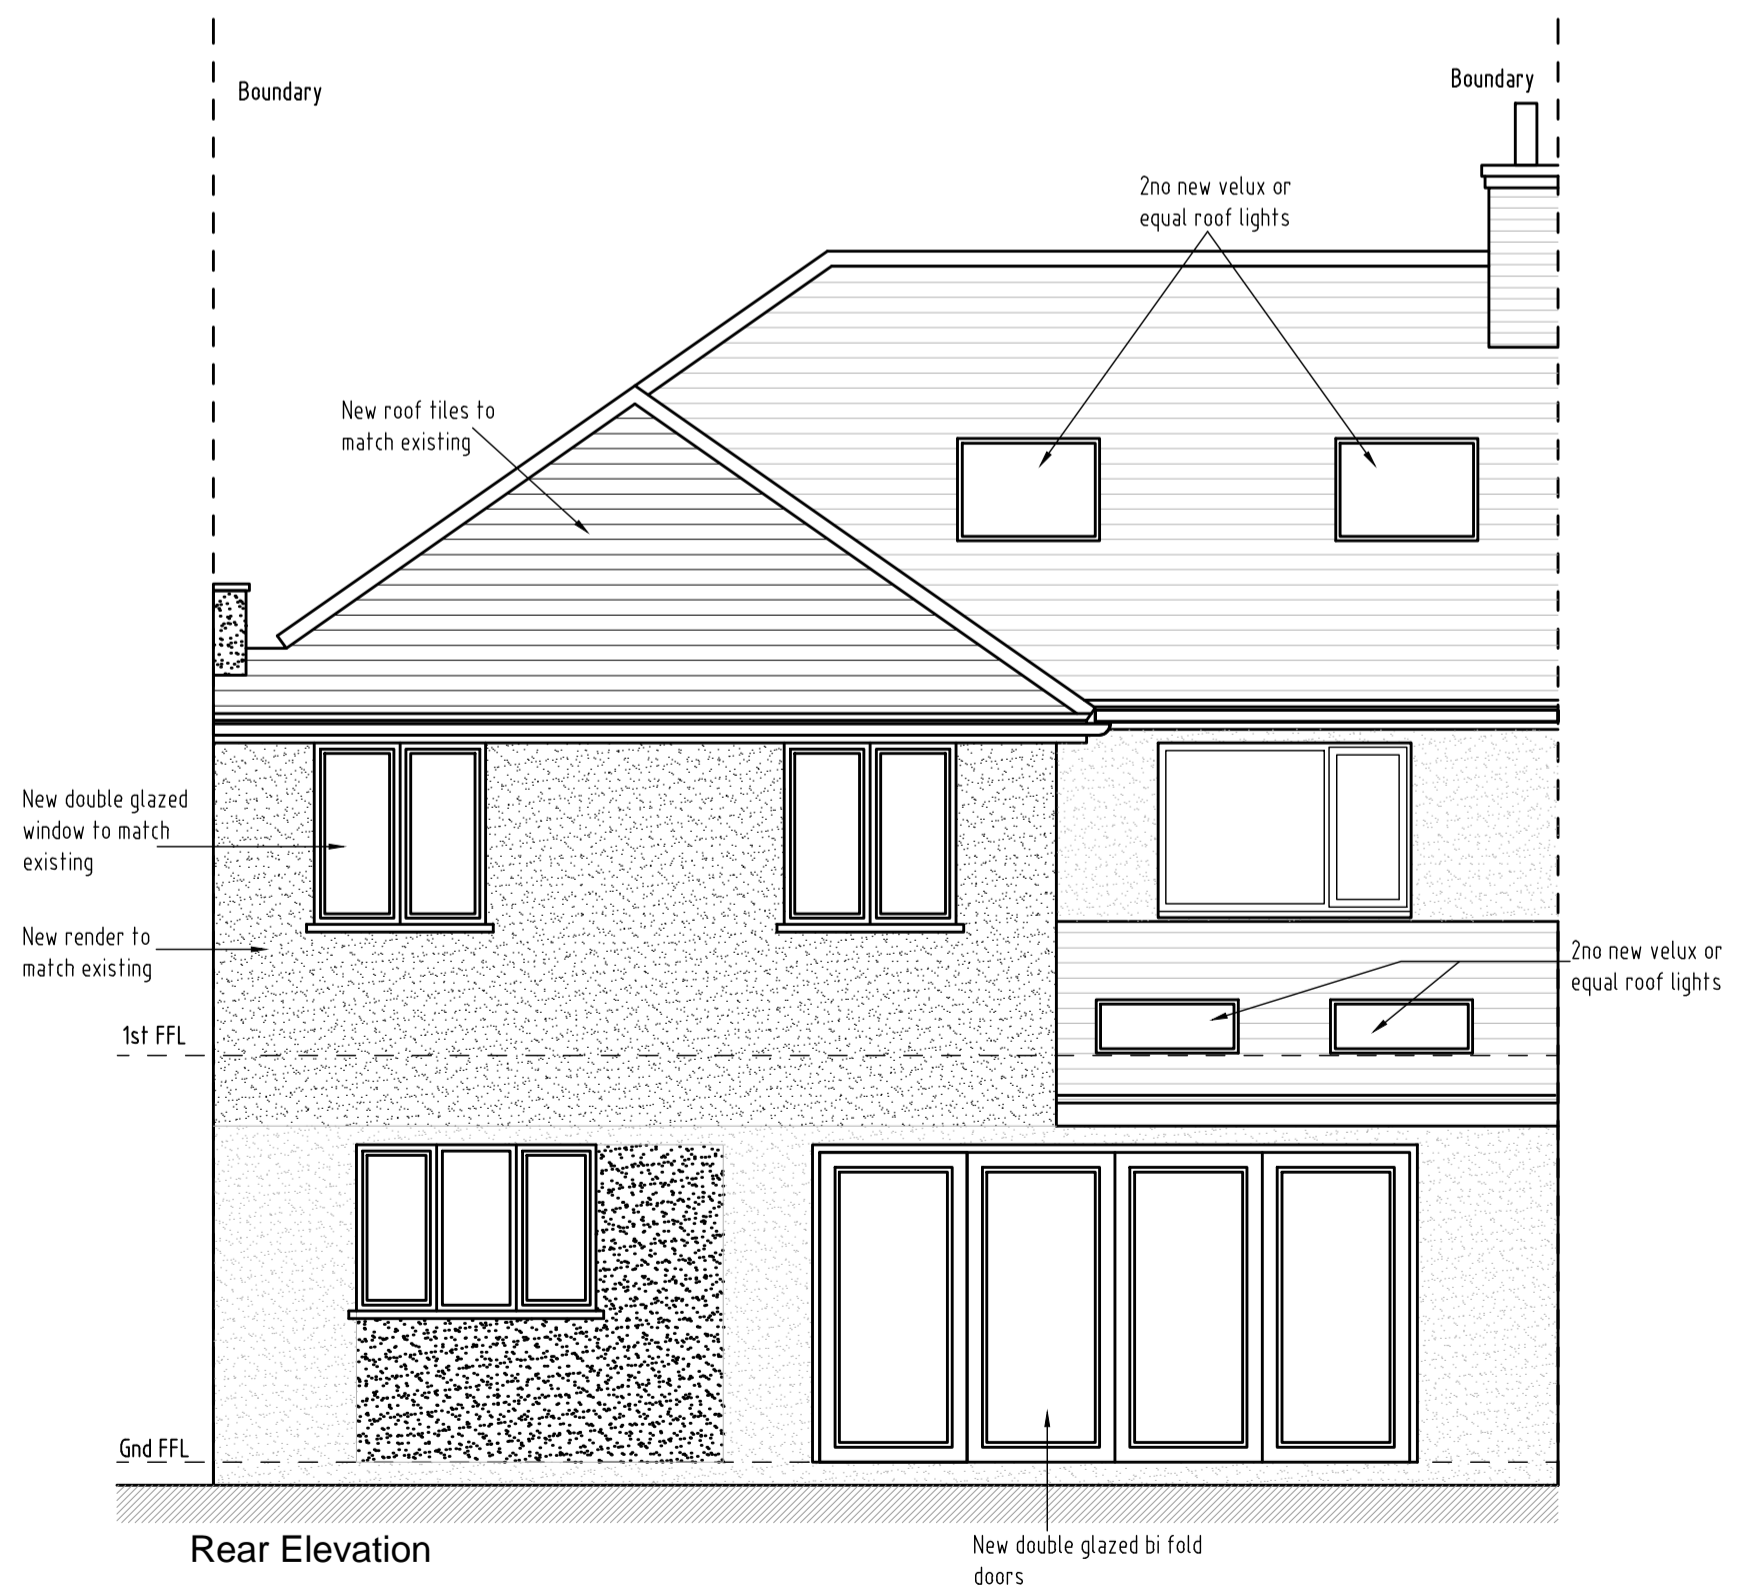

Rear Elevation

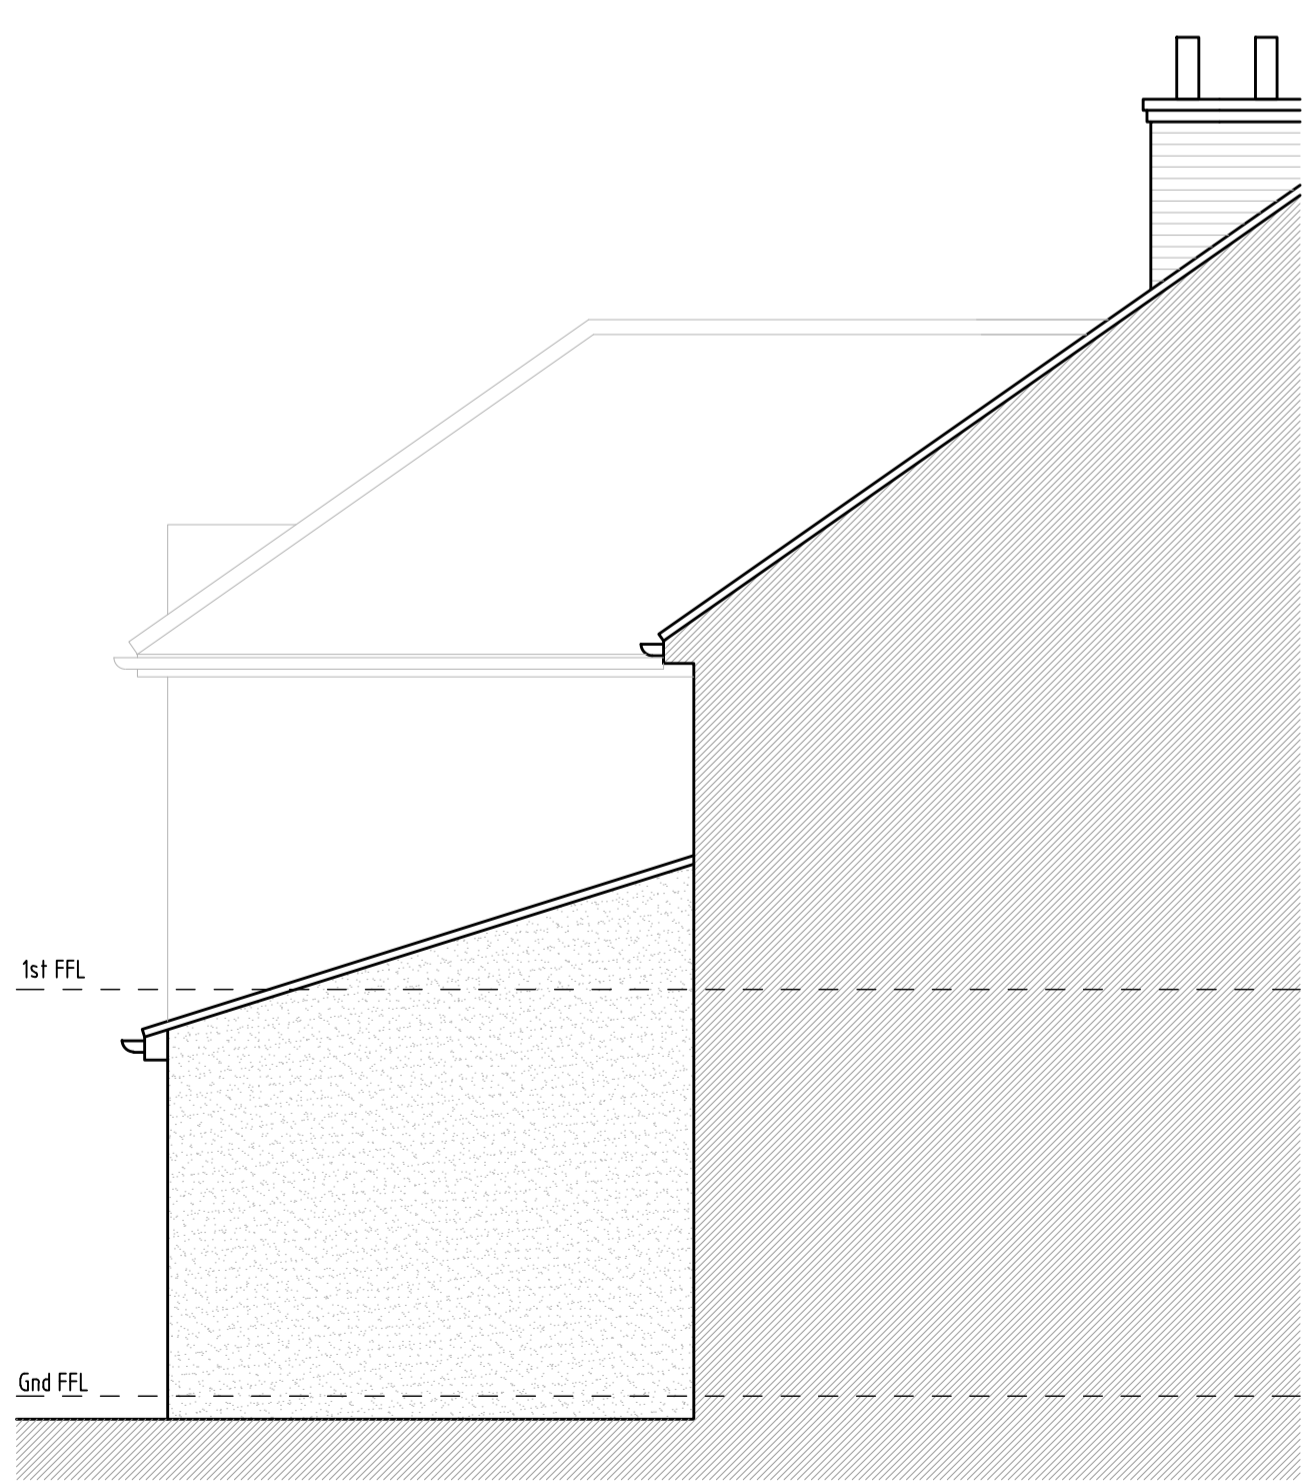

REV	DESCRIPTION	DATE	INT	CHKD
STATUS	FOR INFORMATION			

Client
Mr & Mrs Amber

Project
14 Brantwood Road, Bexleyheath,
Kent. DA7 6LQ

Title
Proposed Elevations

Scale	Date	Drawn	Checked
1:50@A1	23.02.21	N/A	N/A
Project No:	Drawing No.	Revision	
2021/017	104	~	