




LOCATION PLAN
 Scale 1:1250
 0 10 20 30 40 50 100 M
SCALE BAR 1:1250
 © OS PAPER MAP COPYING LICENCE - 100057038

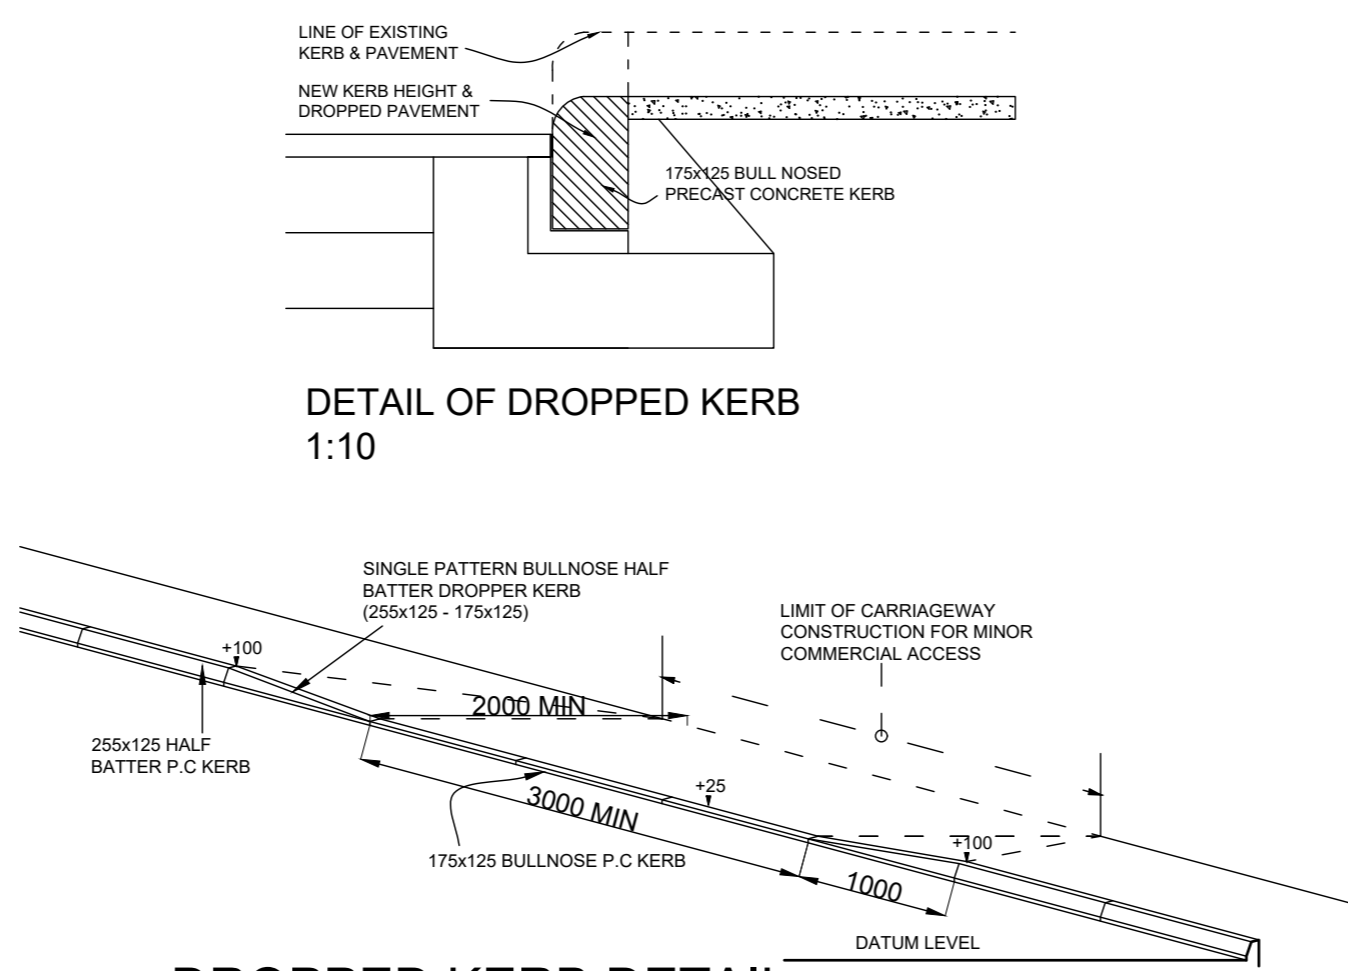


DETAIL OF DROPPED KERB 1:10

NEW DROPPED KERB 1:50
 NEW DROPPED KERB TO BE CHECKED AND APPROVED BY GLASGOW CITY COUNCIL ROADS DEPARTMENT



EXISTING SITE PLAN
 Scale 1:200

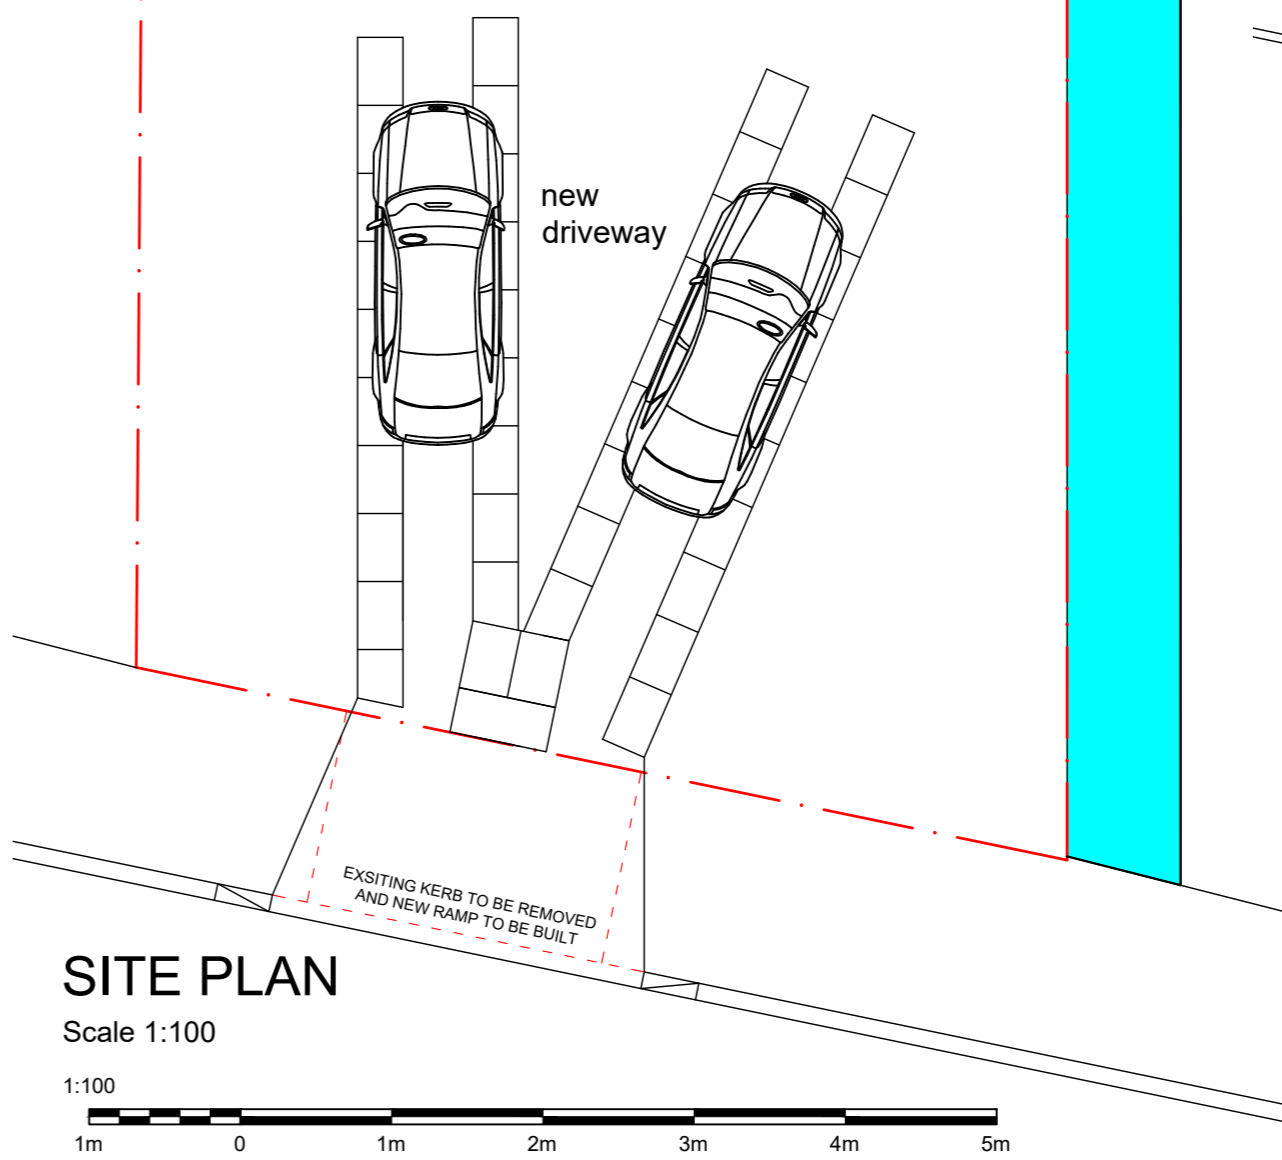

SITE PLAN
 Scale 1:100
 1m 0 1m 2m 3m 4m 5m



KEY
 ● GROUND BELONGING TO APPLICANT
 ● GROUND BELONGING TO NUMBER 2
 ● GROUND IN COMMON OWNERSHIP

SITE PLAN
 1:200
 4m 0 4m 8m 12m 16m 20m

THIS IS A TRUE COPY OF THE DRAWING REFERRED TO IN THE ACCOMPANYING APPLICATION

SIGNED
 DATE

TBB architecture
 17 Cockburn Street, FALKIRK, FK1 1DJ
 Tel 01324 875723 Fax 01324 877017

client
 MR OZLUK BERCIYAN

project
 PLANNING APPLICATION FOR CAR PARKING SPACES AT 4 NORTHGATE ROAD, G21 3PZ

drawing
 PLANNING DRAWINGS

scale
 AS NOTED AT A2

drawn
 AM/11/21

drawing no.
 6321/P/01

rev