


Property Boundary

Note

Do not scale from this drawing.
All dimensions to be checked on site and architect notified of any discrepancies. Copyright reserved. Refer to Structural Engineers Drawings for all Structural and services information. BATT Architecture owns the copyright of this drawing, which must not be reproduced in whole or part without written consent.
The purpose of this drawing is solely for the purposes of obtaining building warrant approval. The drawing may be suitable for construction purposes but it may be necessary to augment/and or amend this information for this purpose. No liability will be accepted for any omission on this drawing should the drawing be used for construction purposes

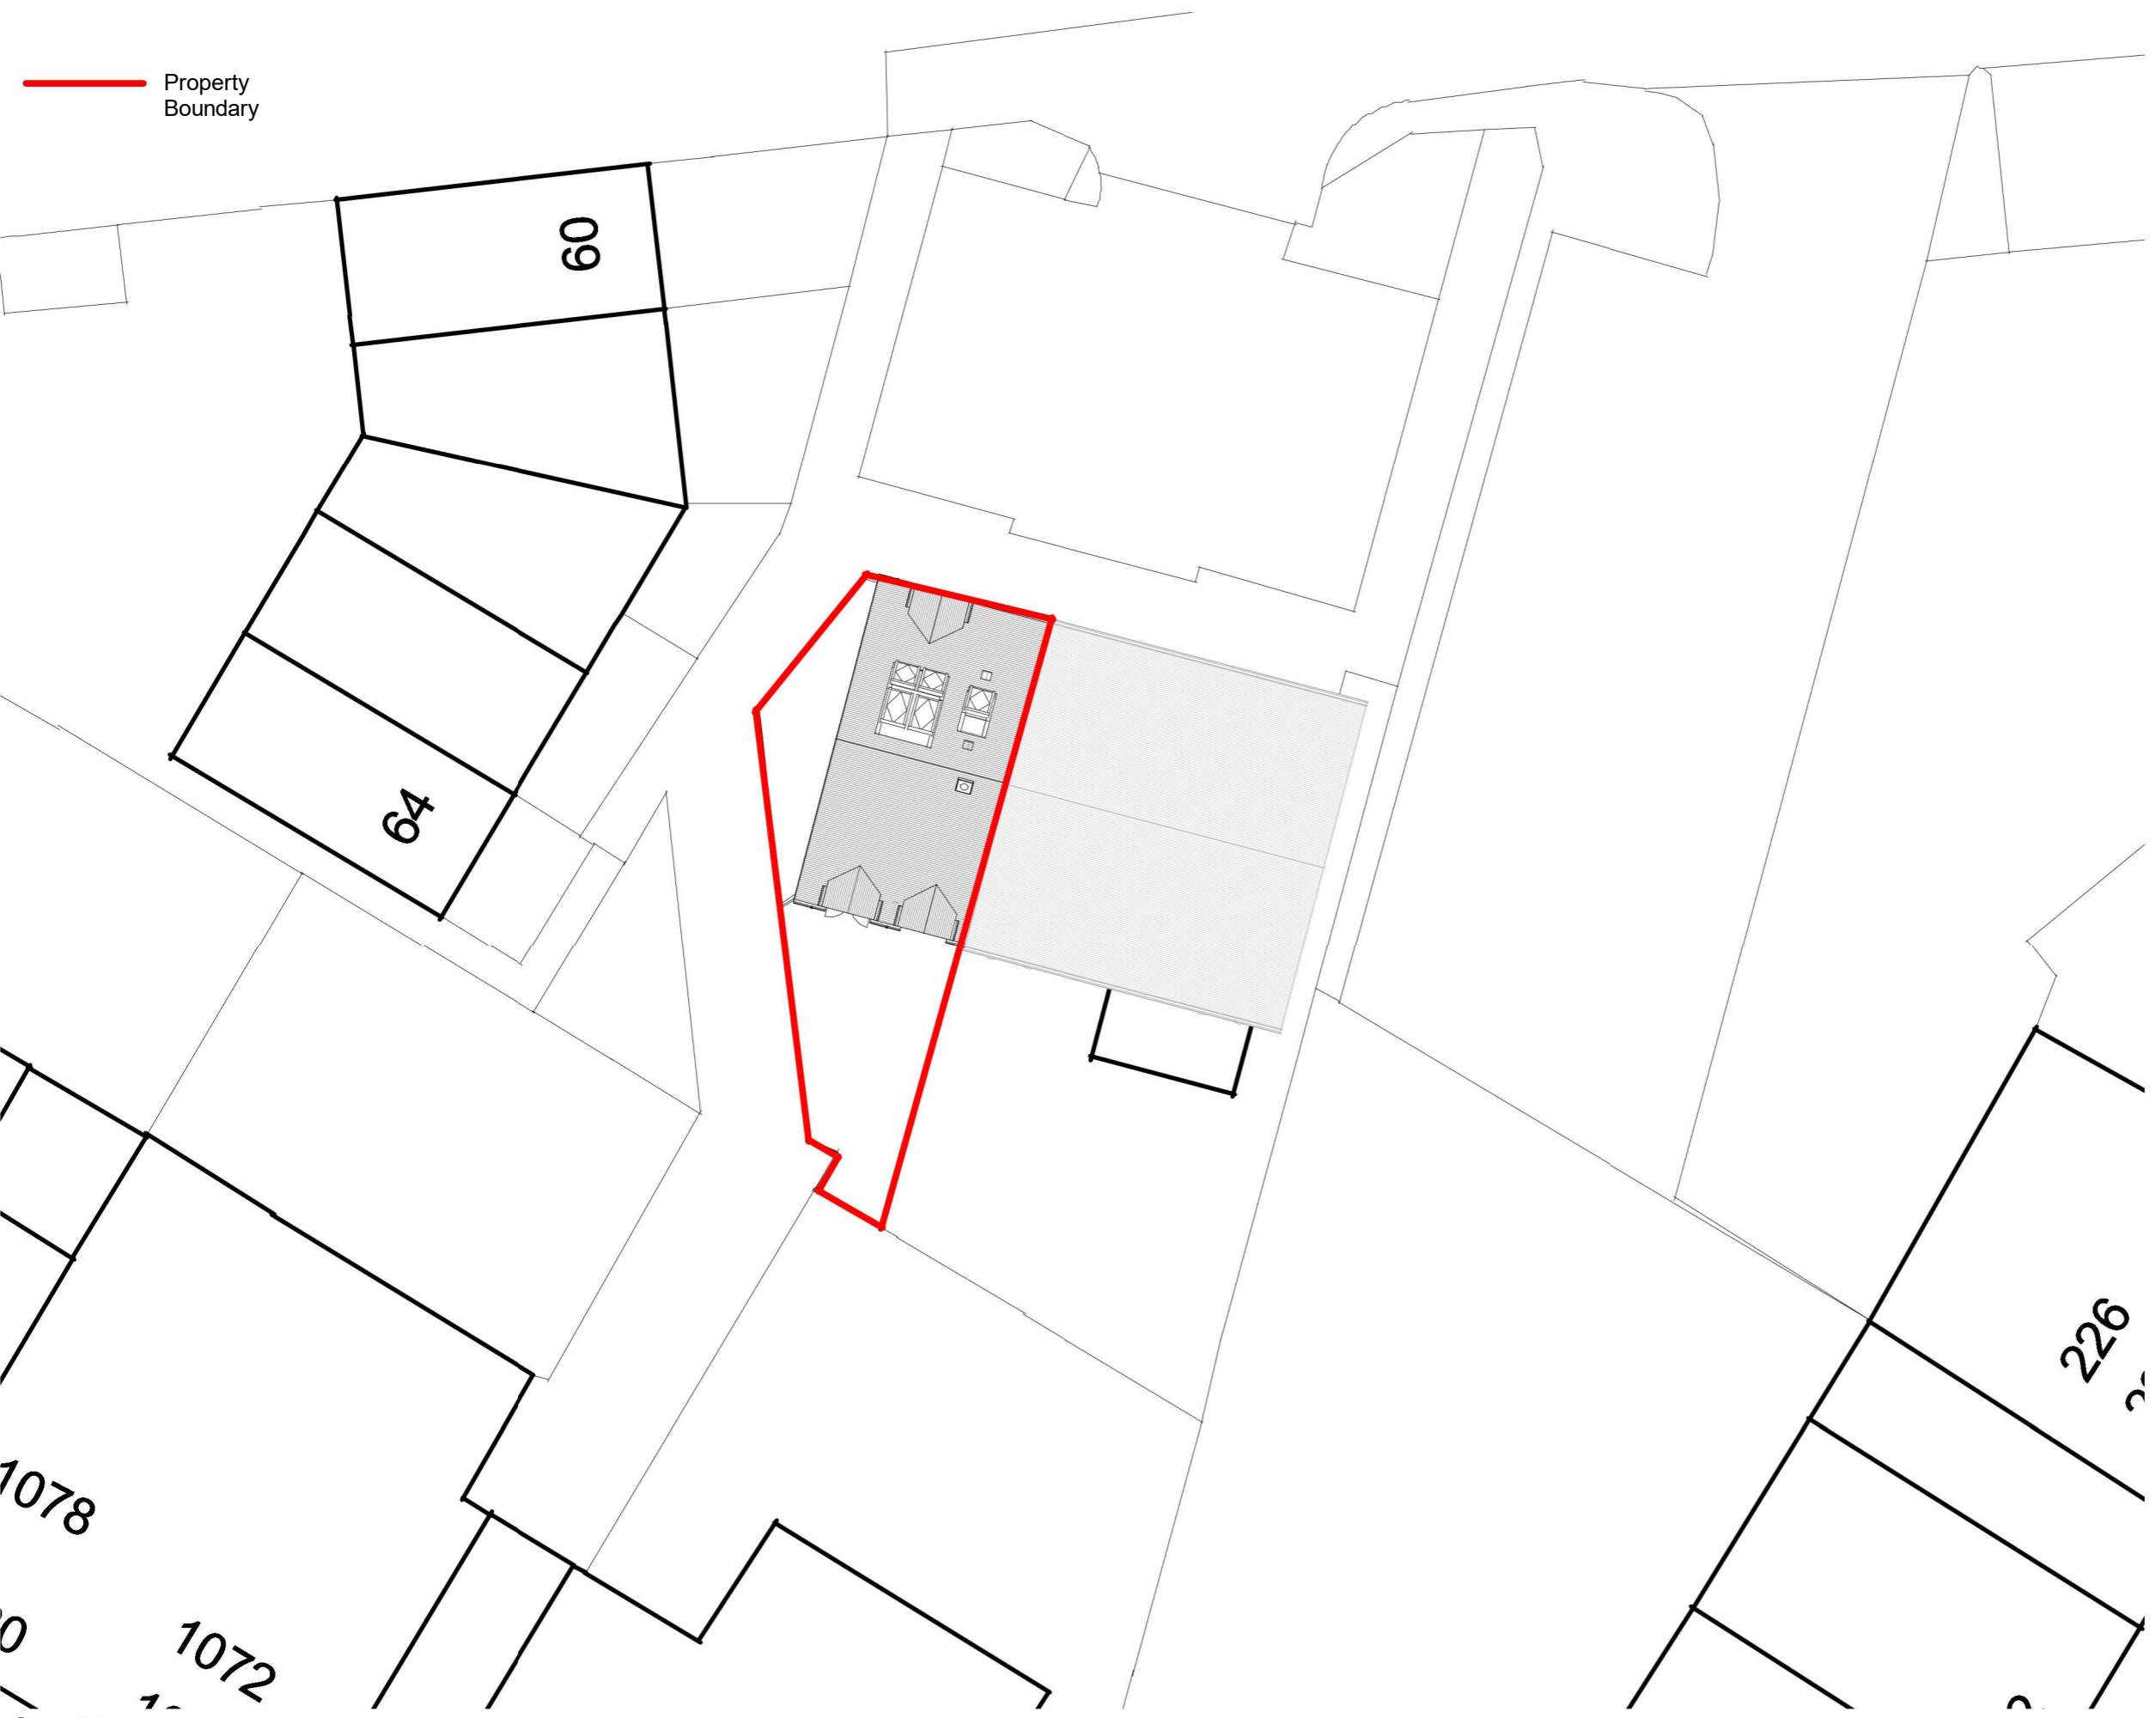

Rev	Description	DATE
-----	-------------	------

		stage:
PLANNING		2

client: Catherine Russell
 project: Loft Conversion
 59 FITZROY LANE
 FINNIESTON
 GLASGOW
 G3 8LP



title: Site Plan As Proposed

scale: 1 : 200 @A3
 drawn: JW

project no: 2041
 rev:

drawing no: AL(00)039

Site Plan.
1 : 200

 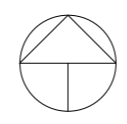


Unit 5
 Kirkintilloch Business Centre,
 74 Townhead,
 Kirkintilloch
 G66 1NZ
www.batt-architecture.co.uk
 07718632452