



bruton street

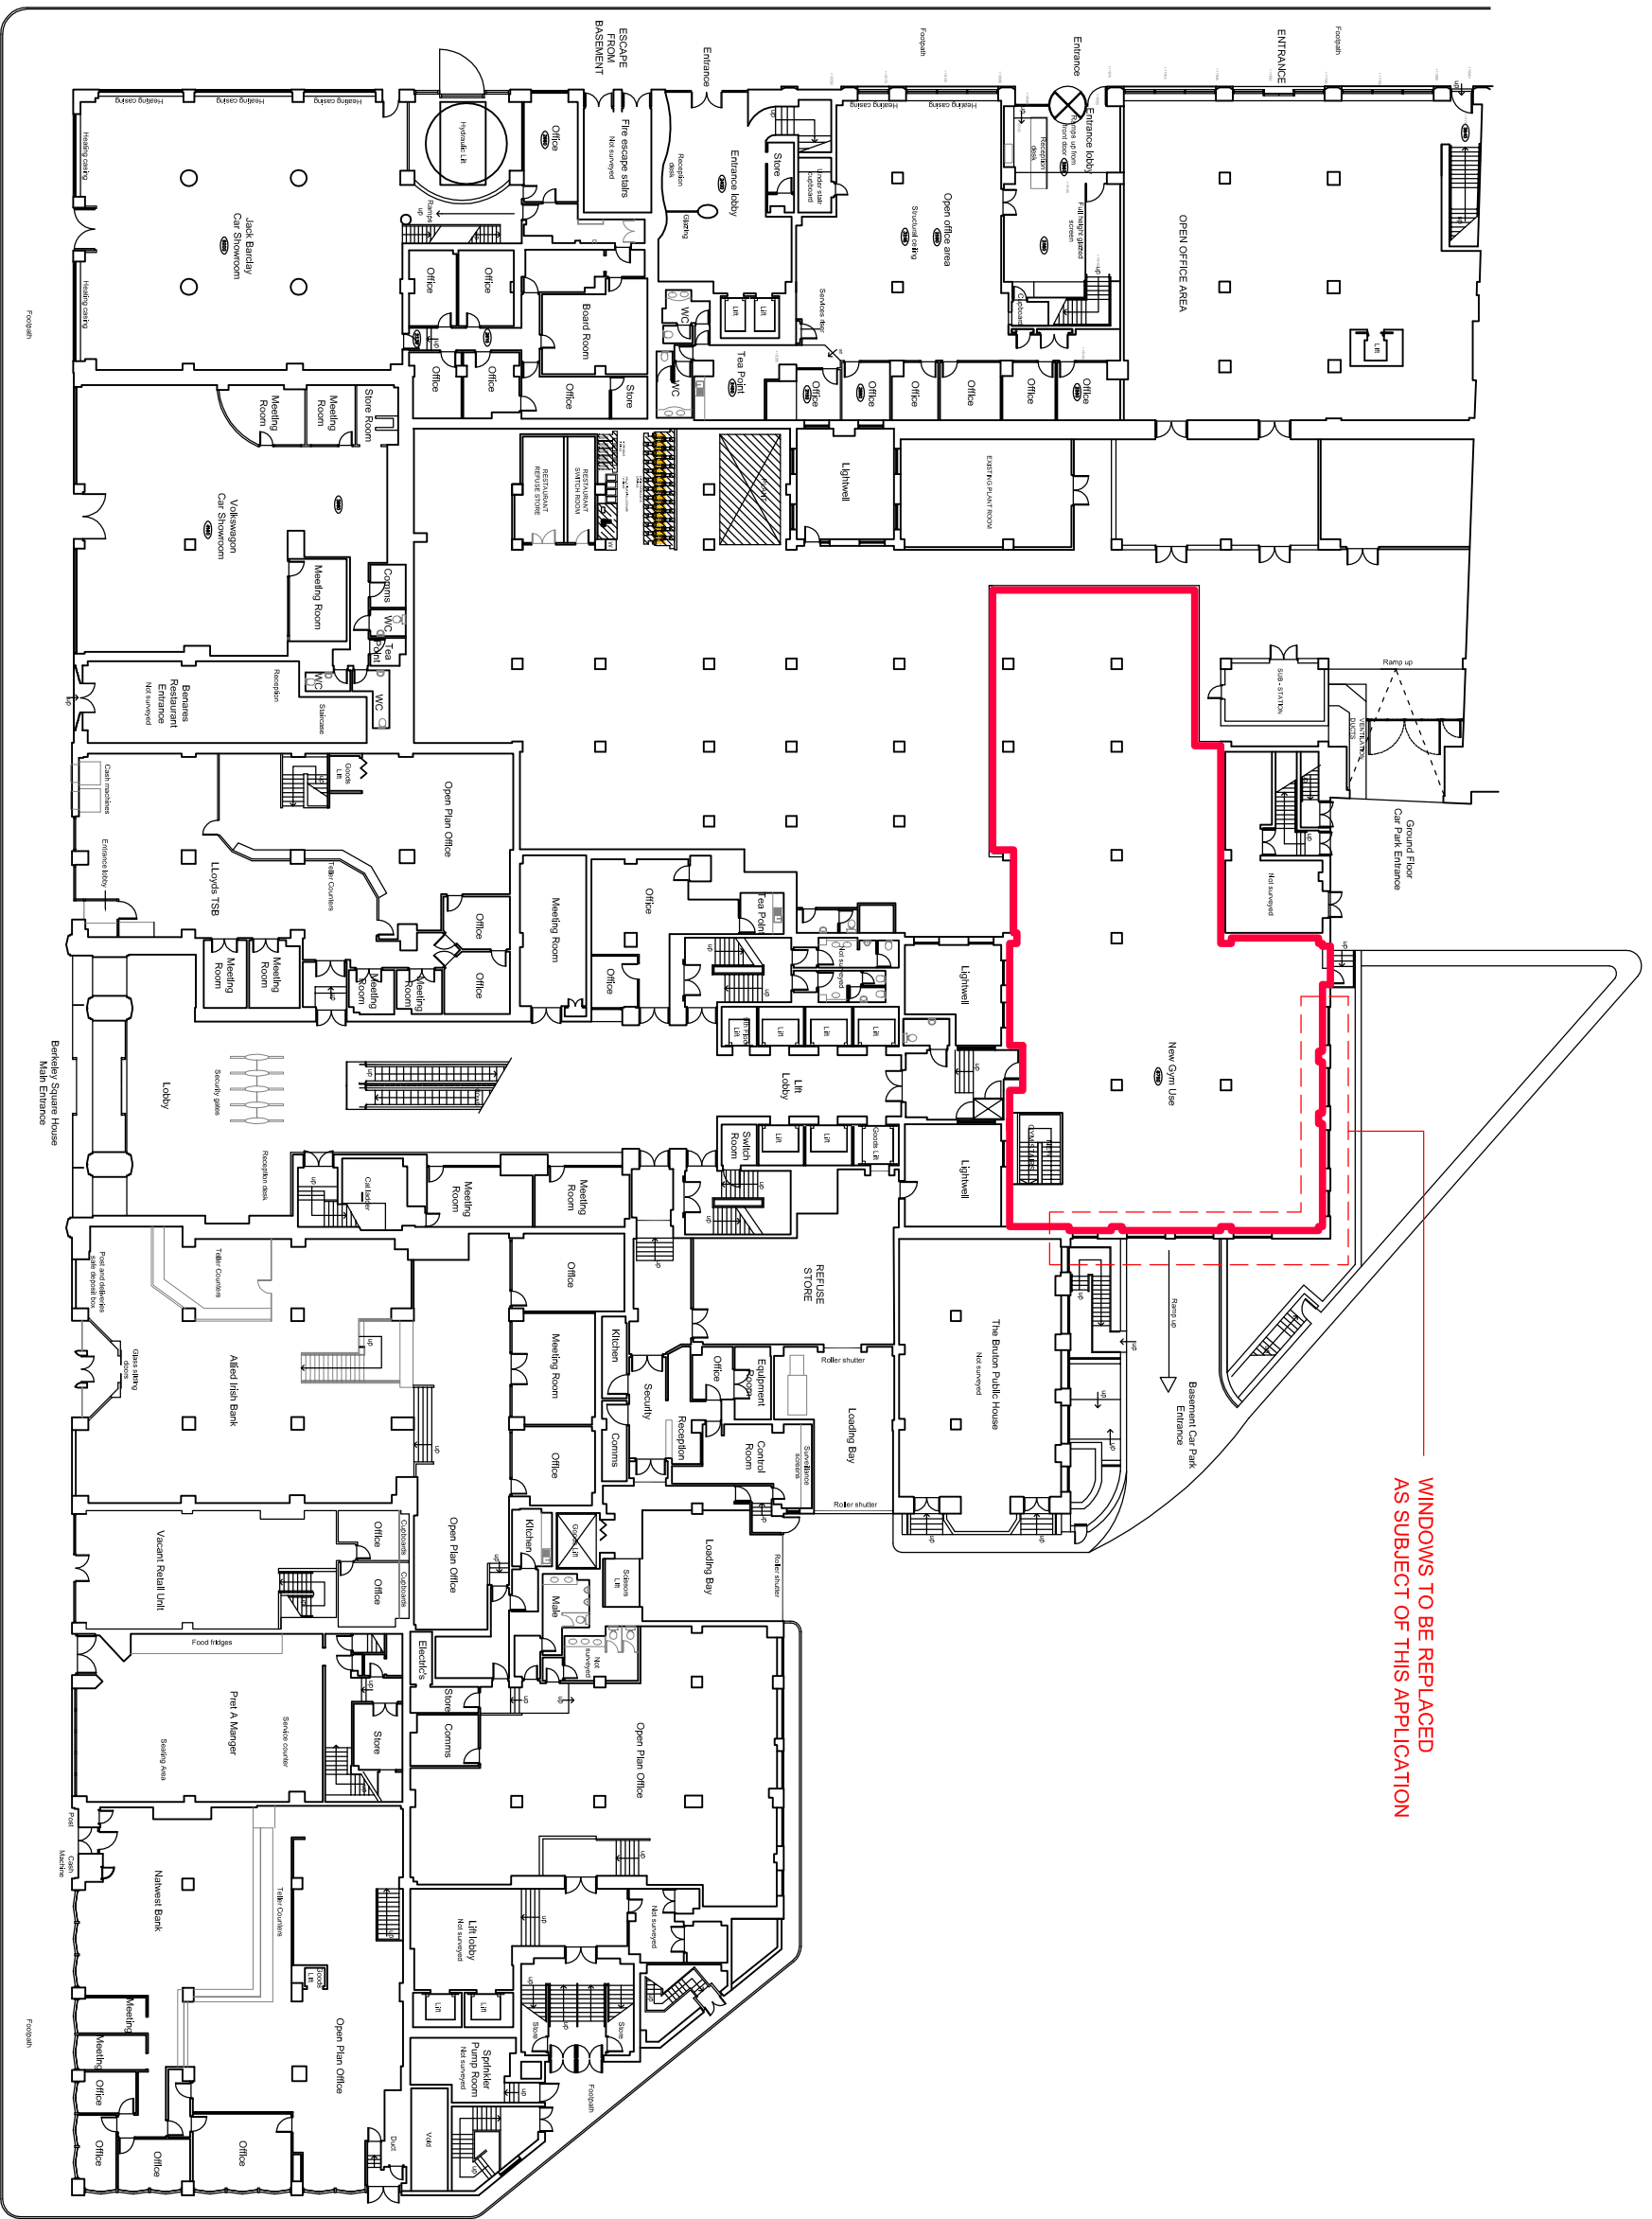

WINDOWS TO BE REPLACED
AS SUBJECT OF THIS APPLICATION

EXTENT OF
GYM DEMISE

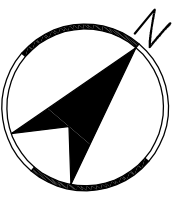

0 10 20 30 40 50

ground floor

berkeley square

bruton lane

Client
Berkeley Square Holdings Limited

Project
Gym Demise Enabling Works,
Berkeley Square House, W1

Drawing
Existing Ground Floor Plan

Geoff Brown Studio
Unit 45 SQ&S Court Lower Road London SE182B
info@geoffbrownstudio.co.uk telephone 0207 403 7007

Status
Existing

Drawing No
BSHG_P G001

Drawn
AL

Checked
GB

Date
08.11.21

Scale
1:400

Size
A3

Revision No

© 2019 Geoff Brown Studio Ltd