



revisions

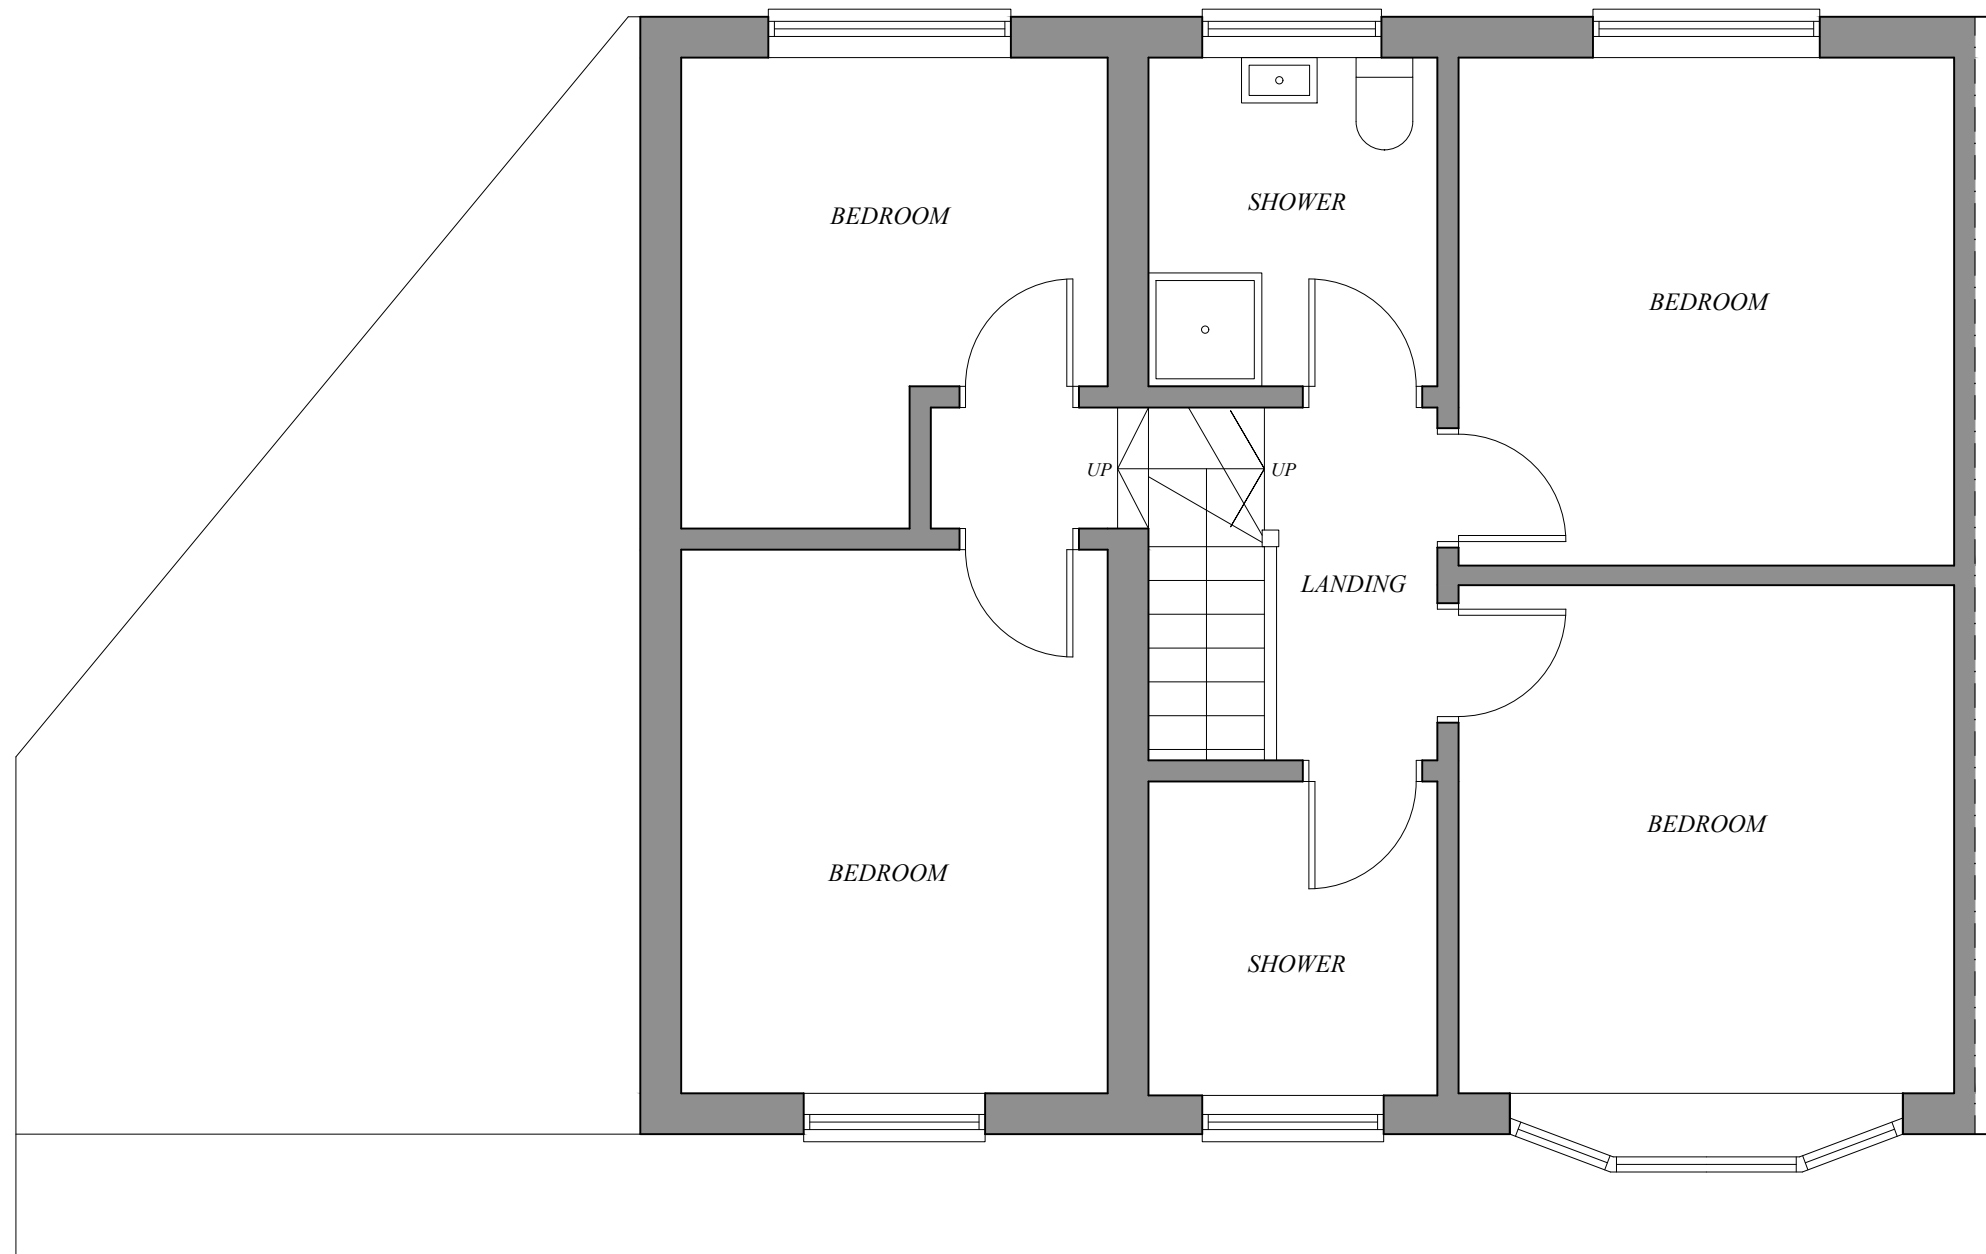

EXISTING FIRST FLOOR PLAN

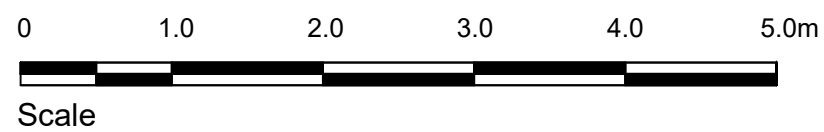

ARCHITECTURAL
DESIGN

8 BELL HOUSE,
36/38 HIGH STREET,
CARSHALTON,
SURREY
SM5 3AG
email: parnaud@live.co.uk
tel: 07753602951

job	1 WILLOW AVENUE, SIDCUP, DA15 8NU	title	EXISTING FIRST FLOOR		
client	MR J ONI				
scale	1:50 @ A3	date	06.09.21	drawn	PA
drg. no.	SWP-HH 1.2				rev