


This document should not be relied on or used in circumstances other than those for which it was originally prepared and for which Ward McHugh Associates was commissioned. Ward McHugh Associates accept no responsibility for this document to any parties other than the person by whom it was commissioned. Do not scale from this drawing. All dimensions to be checked on site. Report any discrepancies immediately.


REVISIONS						
Rev	Date	Description	Drawn	Checked	Approved	
-	16.08.16	First Issue	SJD	SJD	MUG	
P1	09.09.16	Balcony and Spiral Stairs added	AG	SJD	MUG	
P2	10.01.17	Balcony and Spiral Stairs amended	SJD	MUG	MUG	
P3	28.01.17	External staircase amended	SJD	MUG	MUG	
P4	03.06.21	Bedroom 3 Added, Garage partition added & Window added	JS	MUG	MUG	



FRONT ELEVATION @ 1:100

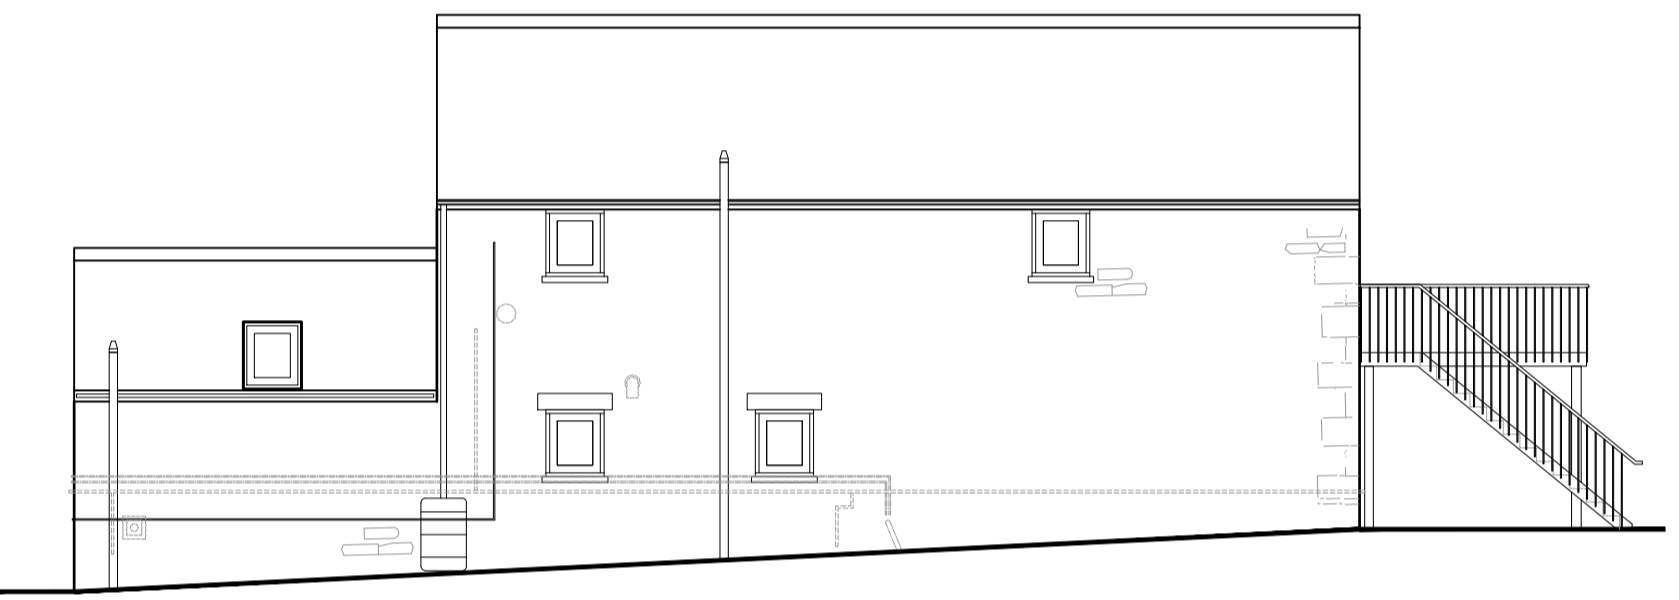


REAR ELEVATION @ 1:100

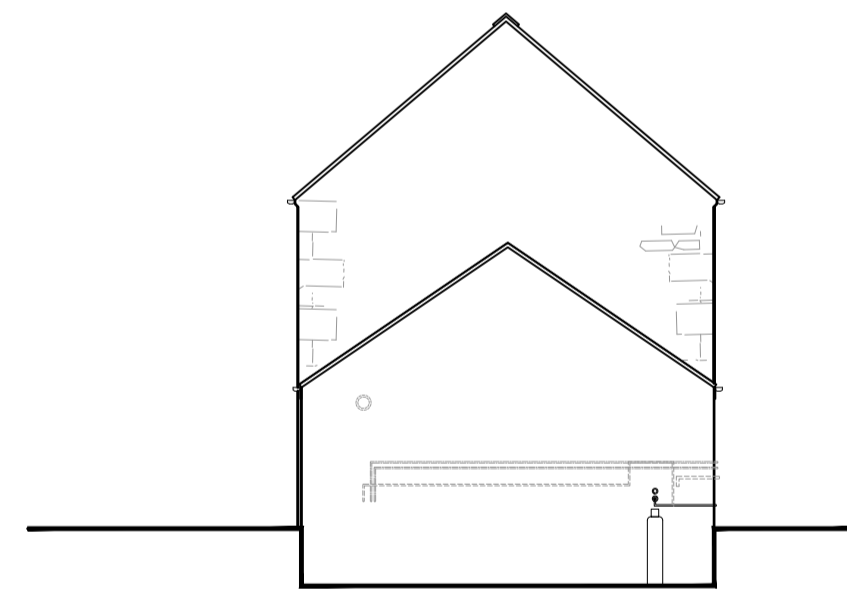


SIDE ELEVATION @ 1:100



SIDE ELEVATION @ 1:100

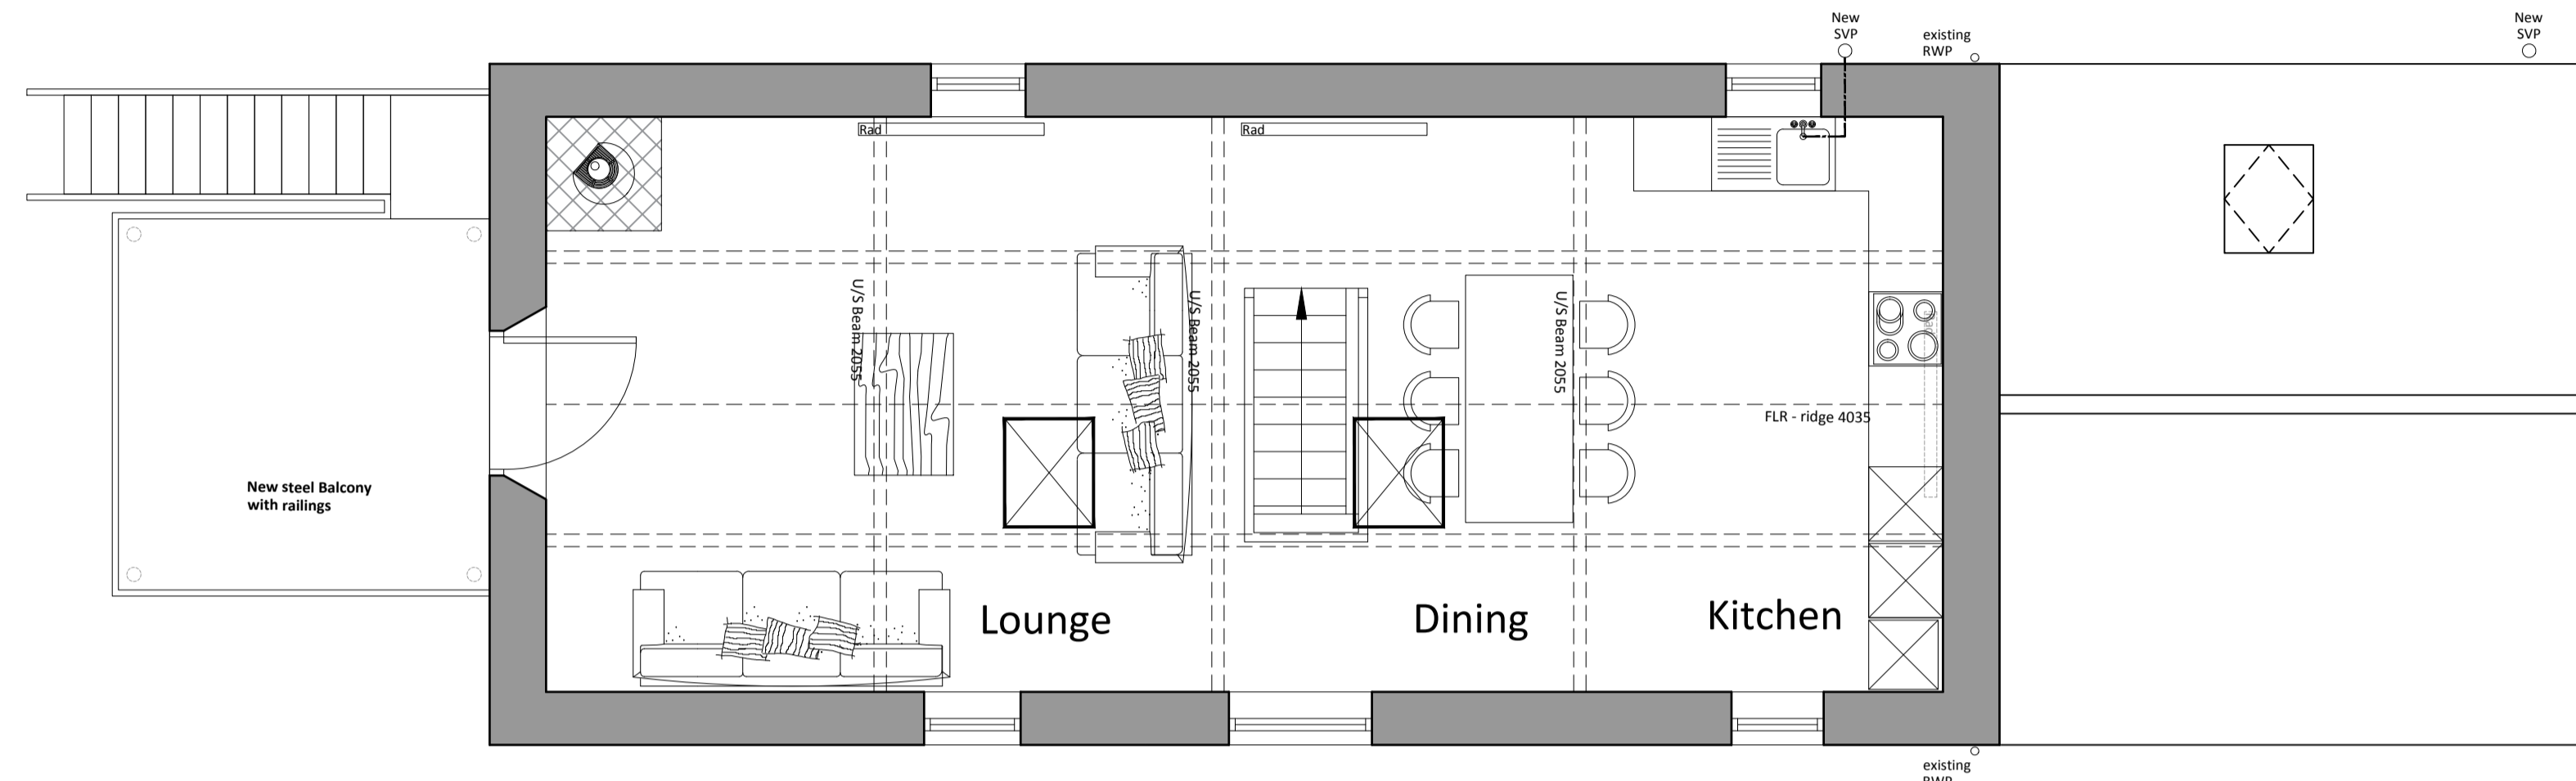

FIRST FLOOR PLAN @ 1:50

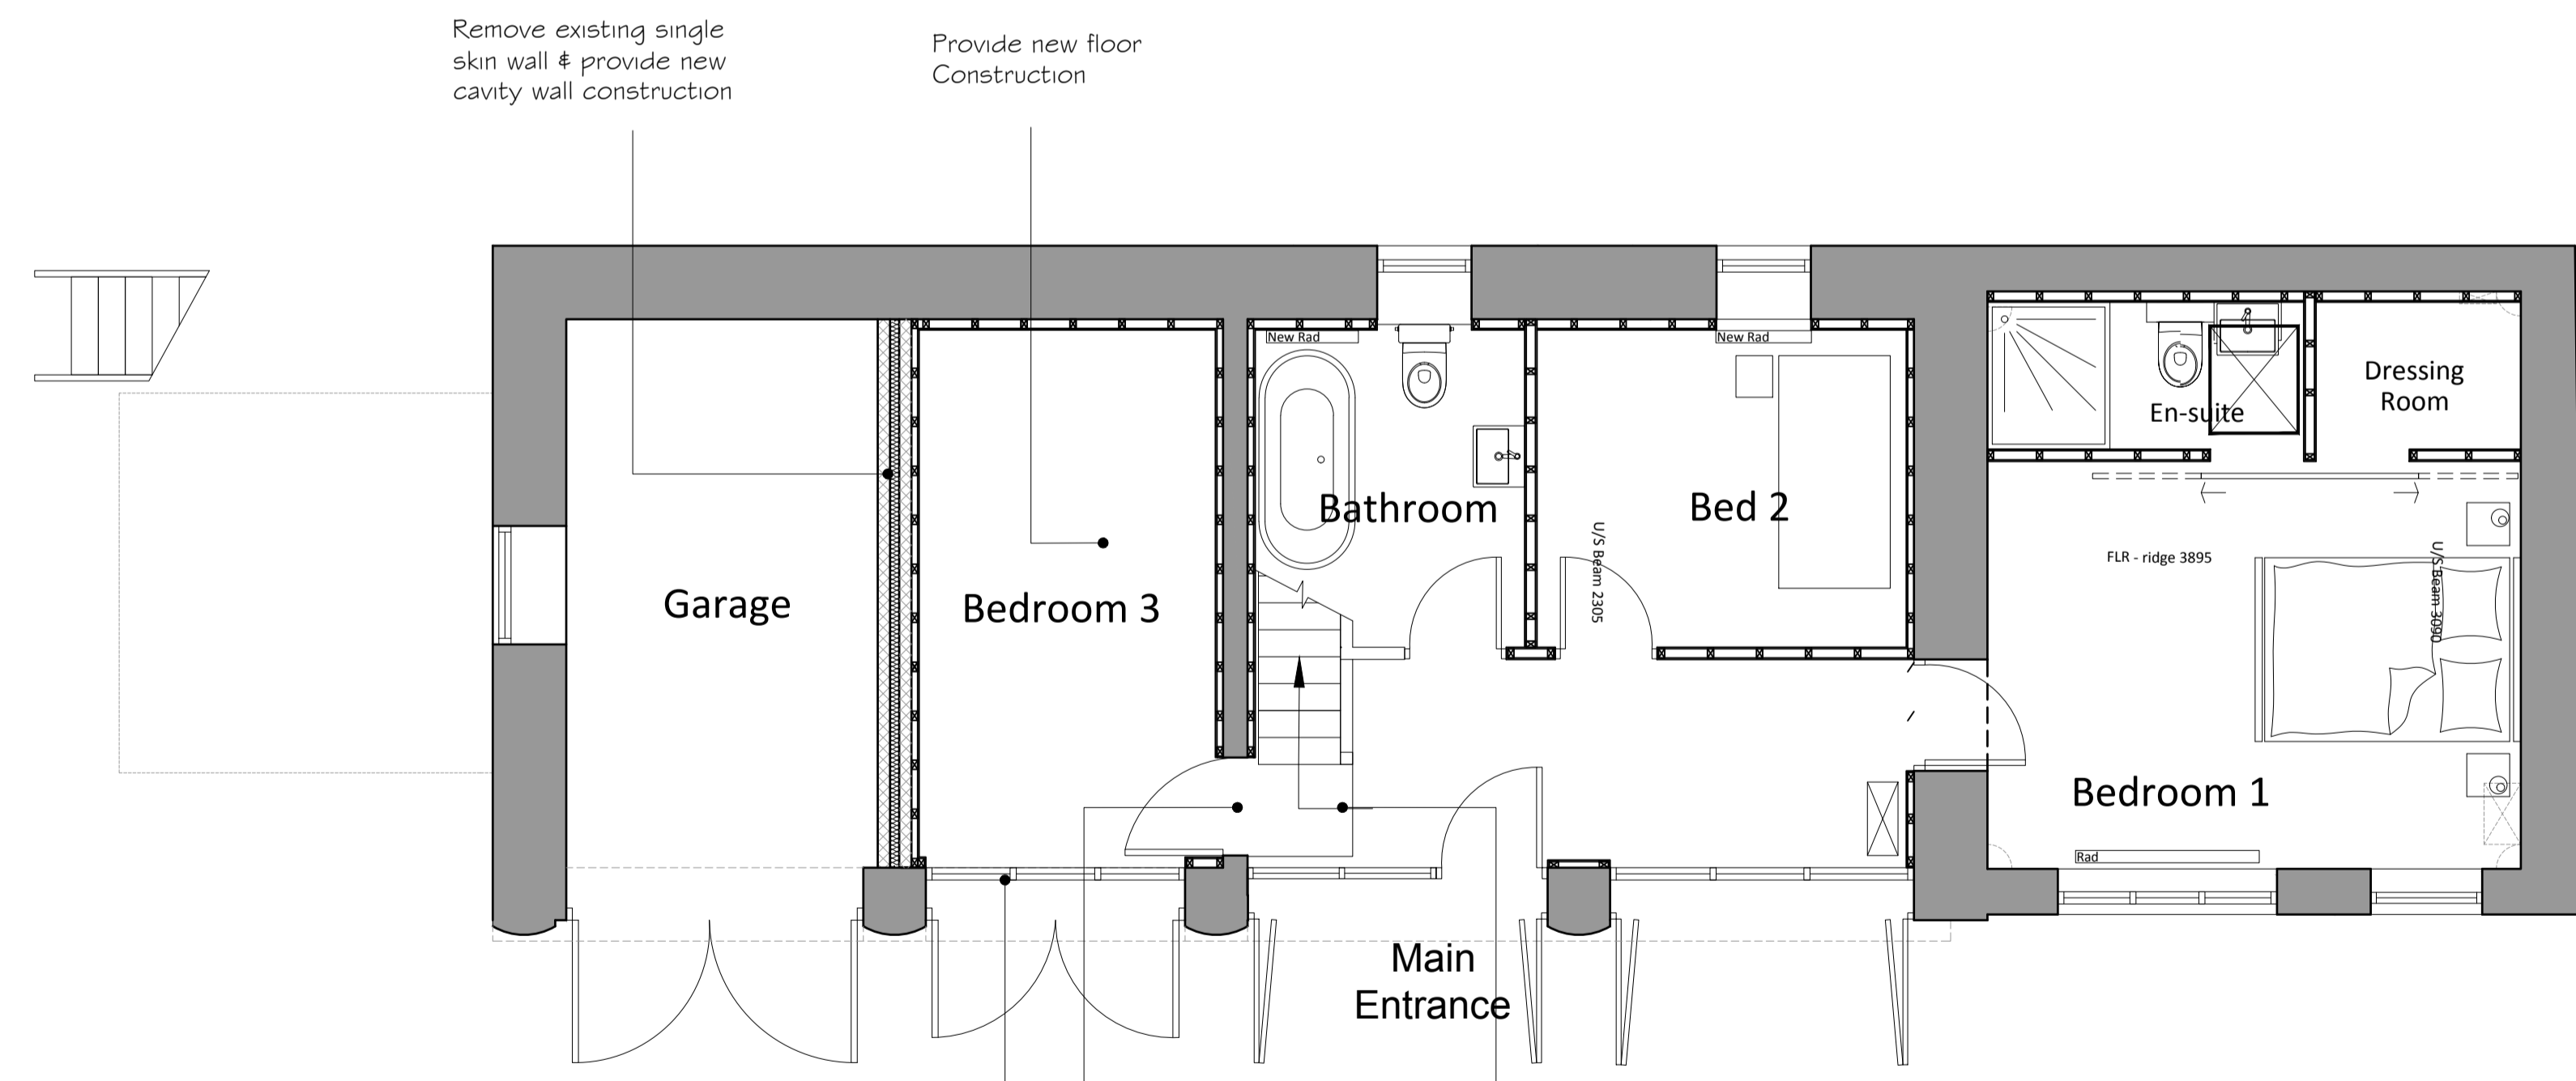

GROUND FLOOR PLAN @ 1:50



SITE LOCATION PLAN @ 1:1250

**PLANNING**

© WARD MCHUGH ASSOCIATES LIMITED 2017  
 Copyright in this document belongs to Ward McHugh Associates Limited and all rights in it are reserved by the owner. No part of this drawing may be copied, transferred or made available to users other than the original recipient including electronically without prior permission from Ward McHugh Associates Limited.

CLIENT  
 Kevan and Louise Bingham

PROJECT TITLE  
 Alterations to Sylvester Farm Outbuilding  
 Whitley Lane, Grenoside  
 To Provide Additional Bedroom 3

DRAWING TITLE  
 GA Floor Plans and Elevations

