


Notes:
The contractor must verify all dimensions on site before commencing any work on shop drawings, do not scale from this drawing
McBains Ltd copyright

BIM Transmittal Disclaimer
McBains Ltd makes no express or implied warranties with respect to the character, function, or capabilities of the data (inclusive of 3rd party data incorporated within), or the suitability of the data for any particular purpose beyond those originally intended by McBains Ltd. Please refer to our standard terms and conditions for further details.

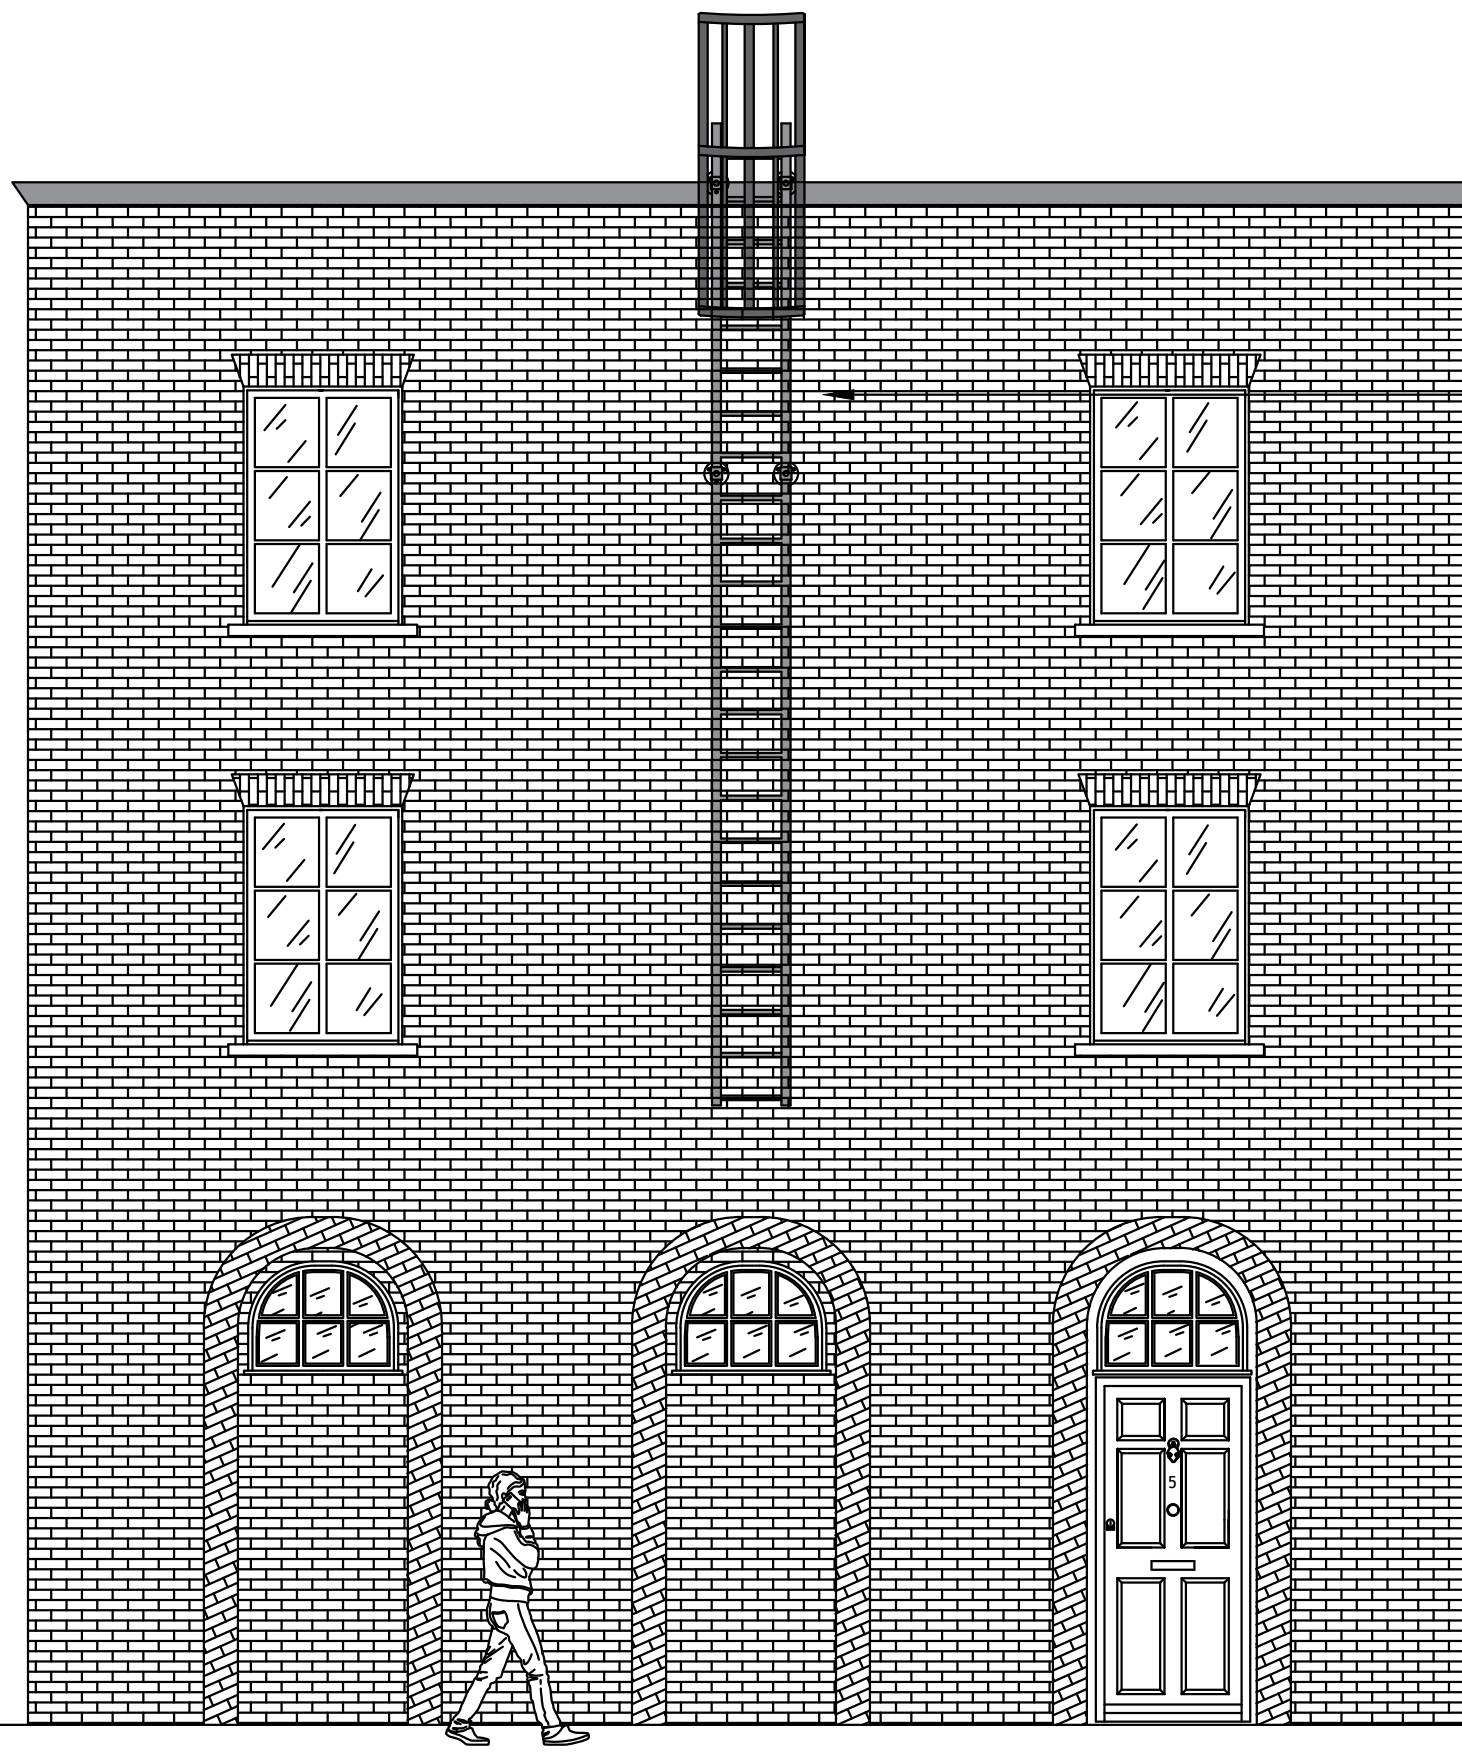

Fixed CAT ladder mounted to the wall to facilitate access for CDM compliance
 CAT ladder specifications:
 Sturdy vertical ladder supplied with wall mounting brackets
 Supplied with safety hoop cage to upper part of the ladder
 Ladder width 520mm
 Rung spacing 280mm
 Square rungs 30mm x 30mm
 Stile dimensions 60mm x 25mm
 Supplied with standard 200mm deep mounting brackets
 Deeper mounting brackets (up to 600mm) available on request
 Expandable modular system options include safety hoops, stile extensions, safety gates etc.

P2 ISSUE FOR PLANNING PERMISSION WITH SCALE BAR 09-11-21
 P1 ISSUE FOR INFORMATION 01-09-21

Revision	Amendment	Date
ME	CM	CM
Drawn by	Reviewed by	Approved by
61756	AUG 2021	1:50 @ A3
MCB Number	Date created	Scale

McBains

McBains Ltd
 5th Fl, 26 Finsbury Square London EC2A 1DS
 +44 (0)20 7786 7900
 mcbains.co.uk

Client
 BRYANSTON FREEHOLD LTD

Project
 BRYANSTON SQUARE

Drawing Title
 5 BRYANSTON PLACE
 FRONT ELEVATION FOR THE PROPOSED CAT LADDER

BUILDING SURVEYING

Drawing / Document Reference	Status							
BSMS01 - MCB - MB - 00 - DR - B - 0502	S2 - P2							
Project Idn	Originator	Zone	Level	Type	Discipline	Number	Suitability	Revision



▼ GL