



No.	Description	Date
1	First Issue	21.06.21
9	Client Review	19.08.21

Ordnance Survey 0100031673


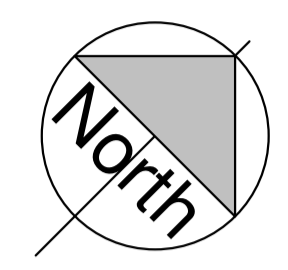


Notes
 This drawing is intended for Planning use.
 The existing building plans and site information has been established using survey information. If any discrepancies are found please notify us immediately.

Key:
 RWP rainwater pipe
 SVP soil vent pipe
 RL roof light
 MH manhole
 CPD cupboard

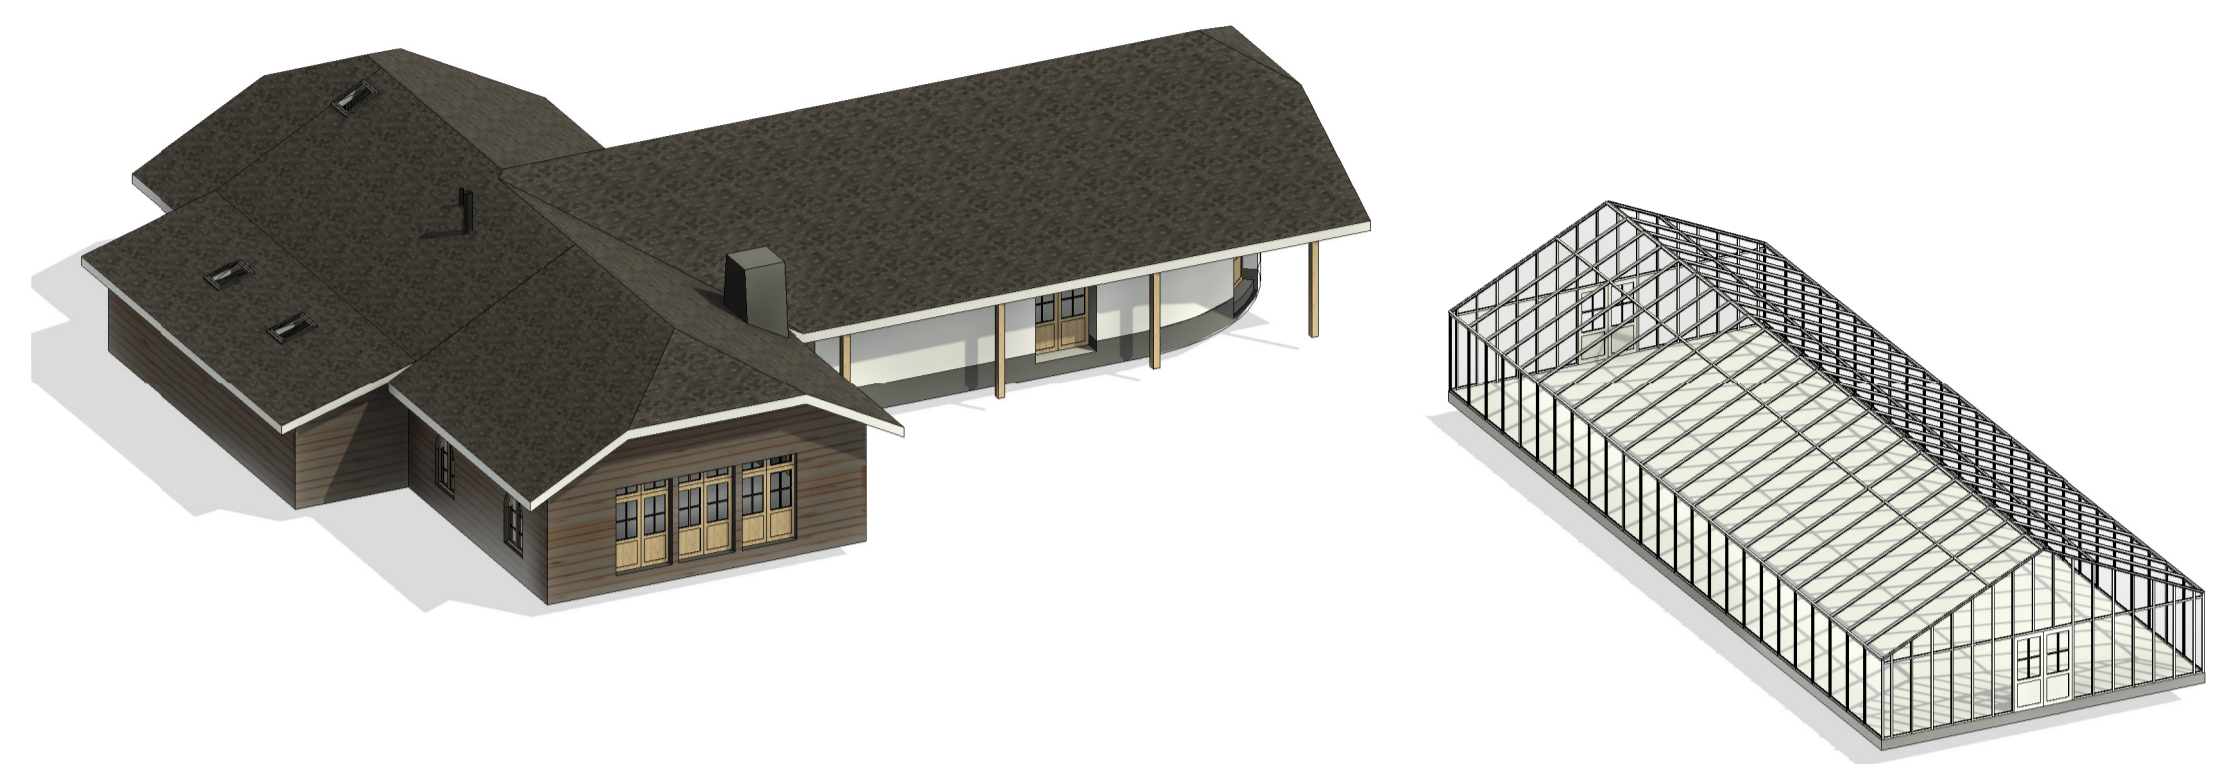

2 3D View - GA Roof (Existing)

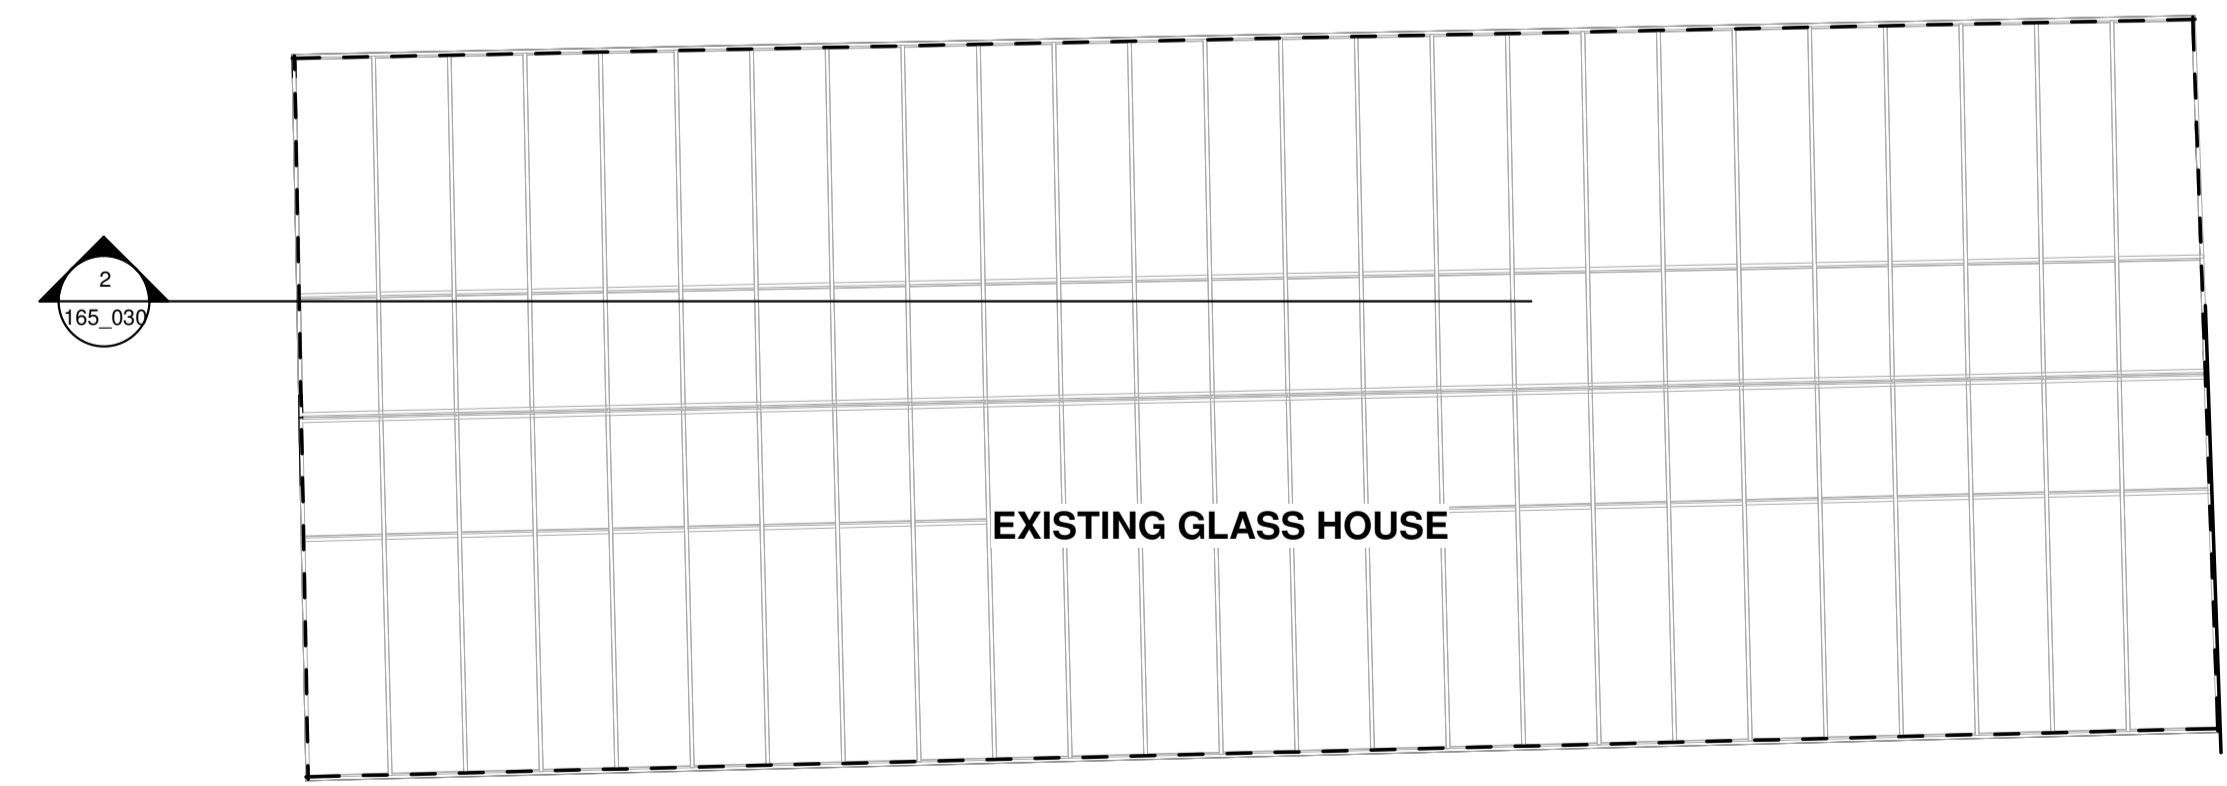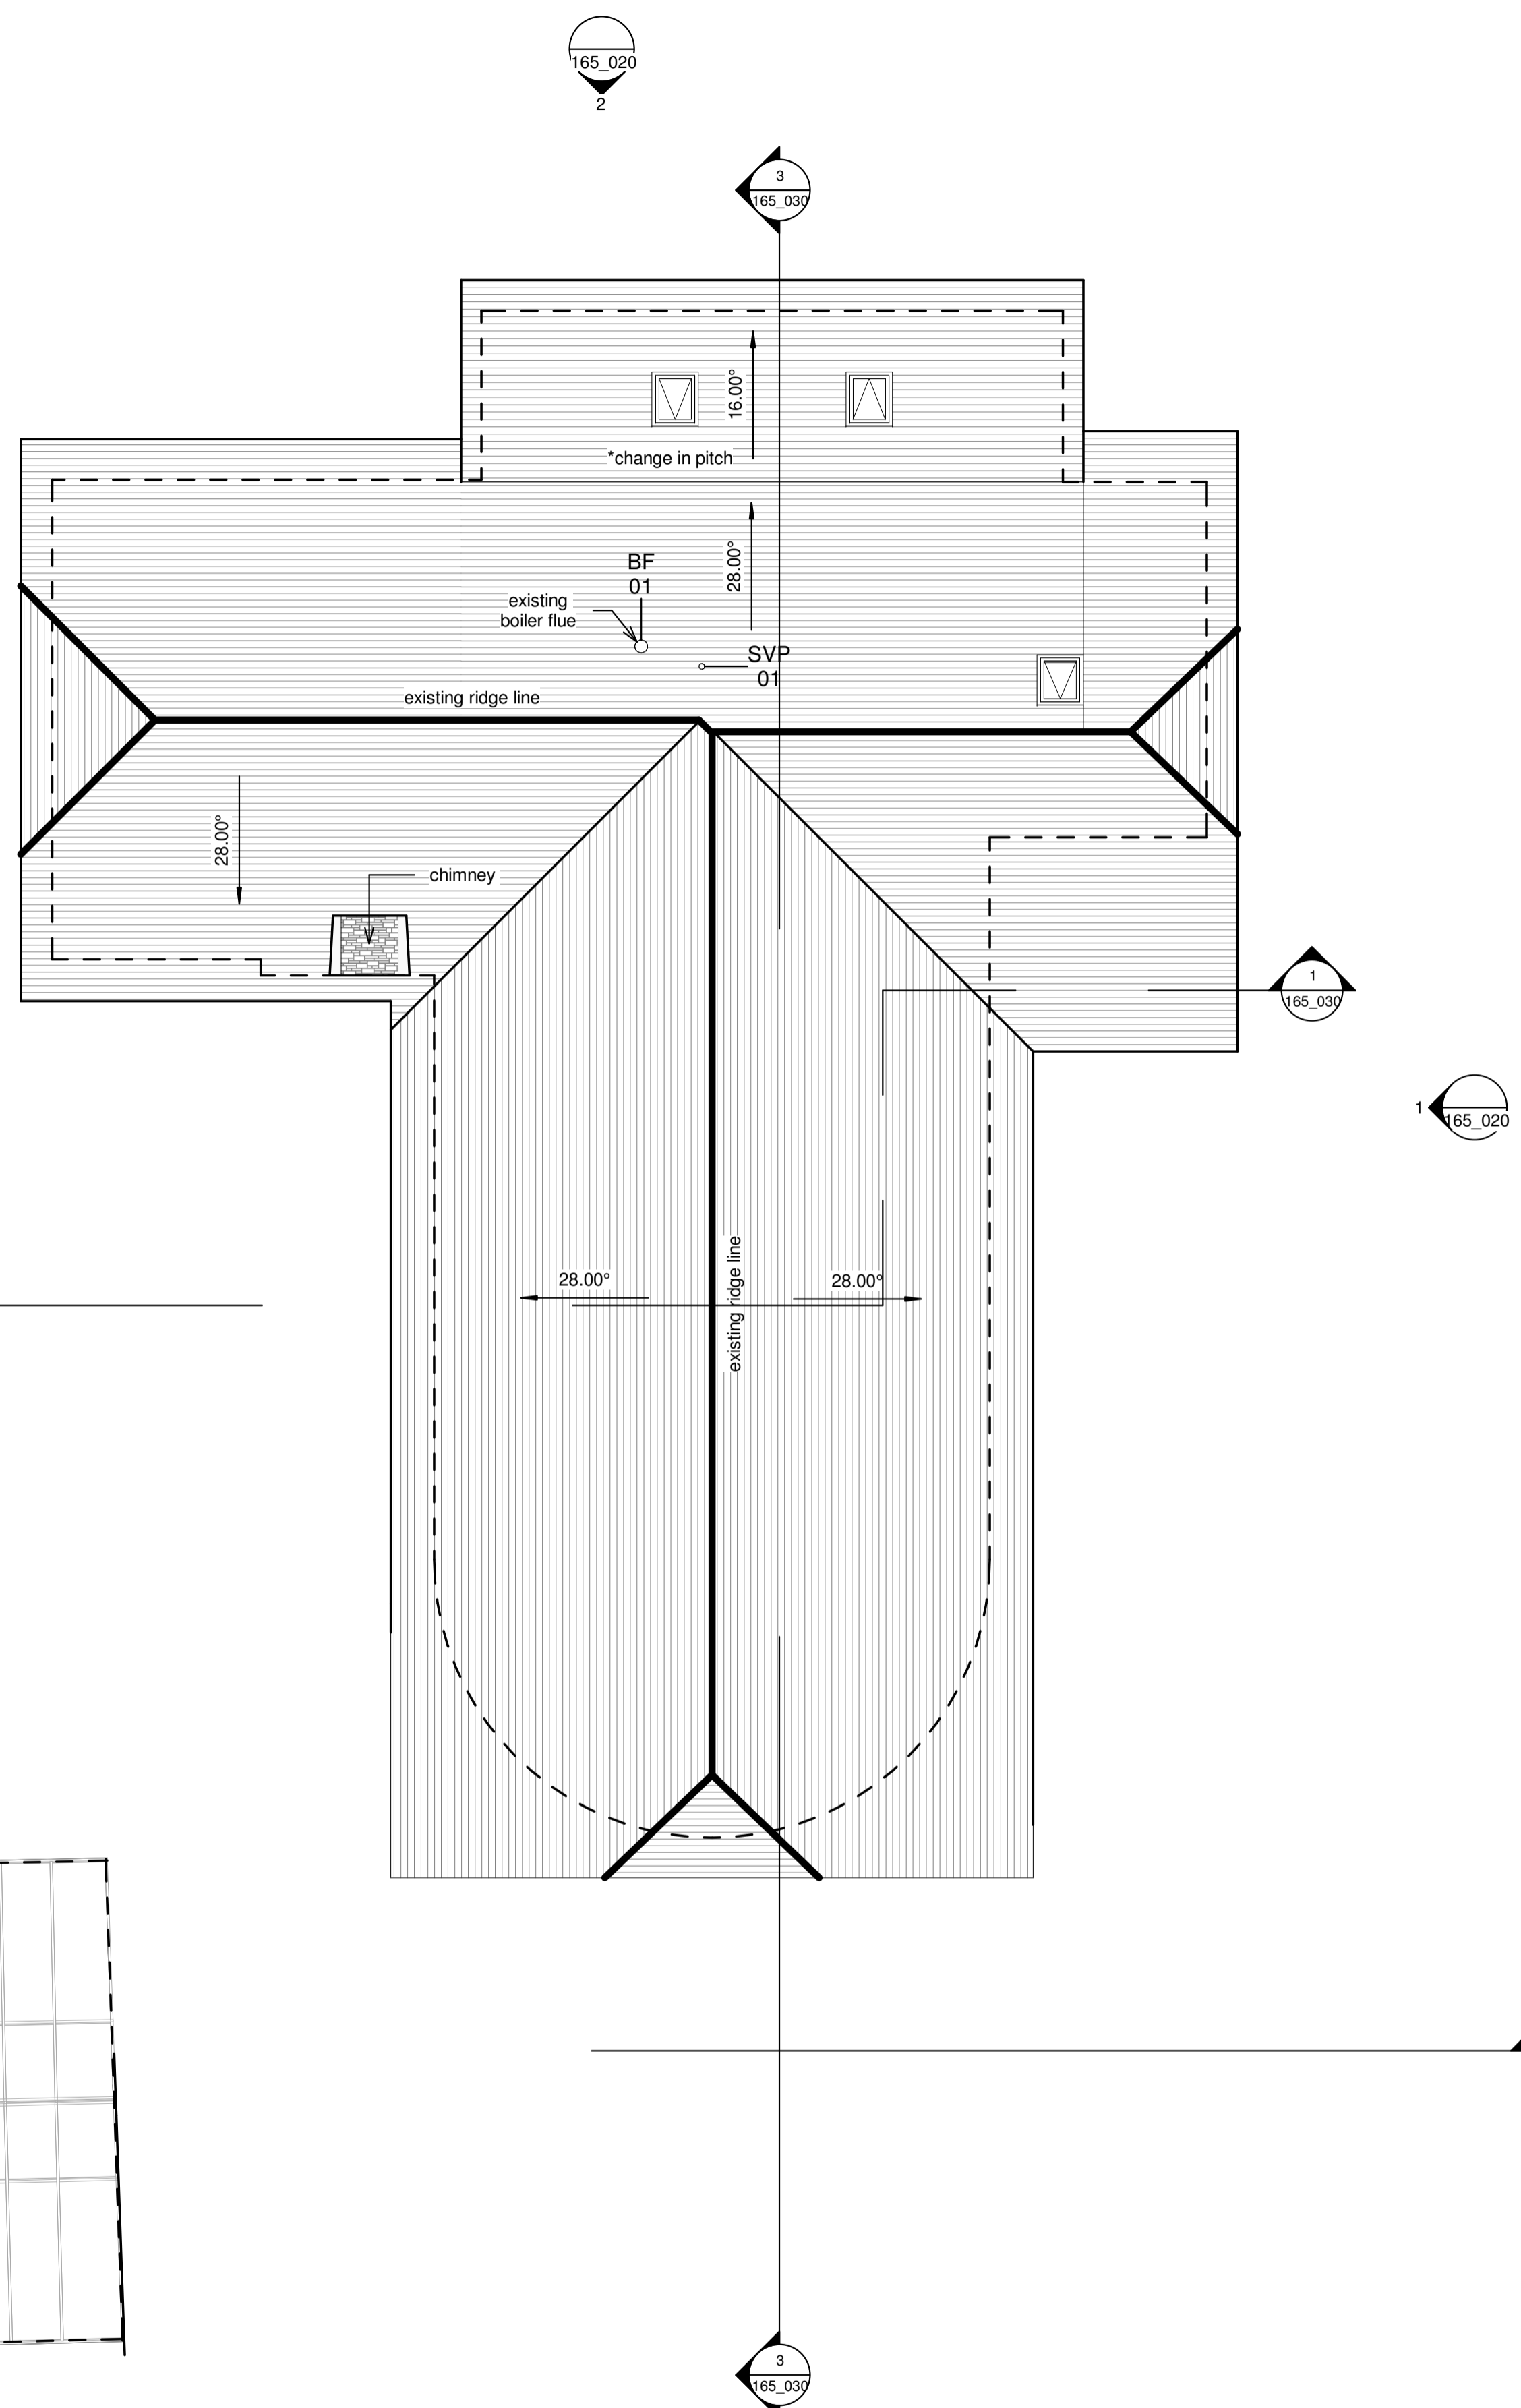

1 Level RF - Existing Roof Ridge
 1 : 100

THE
HIVE DESIGN
 STUDIO

CODE	STATUS	SUITABILITY DESCRIPTION
XX	S2	FOR INFORMATION

PURPOSE OF ISSUE
PLANNING

PROJECT
 Duchy Nursery Works

SHEET
 Roof Plan (EXISTING)

CLIENT
 Duchy of Cornwall

Scale (@ A1)
 1 : 100

Date	DRAWING NUMBER	REV
19th Aug 2021	165_012	9