


Generic Notes



- 1 CONTRACTOR TO CHECK ALL DIMENSIONS ON SITE PRIOR TO COMMENCEMENT OF WORKS. ANY DISCREPANCIES TO BE MADE KNOWN AS SOON AS POSSIBLE.
- 2 DO NOT SCALE FROM THIS DRAWING. USE ONLY DIMENSIONS SHOWN ON DRAWINGS. DIMENSIONS FIGURED ARE TO THE NEAREST 5MM.

Project Notes

- 1 THIS DRAWING WAS PREPARED USING BASIC SURVEY INFORMATION.
- 2 TO BE READ WITH ALL RELEVANT DRAWINGS AND SPECIFICATIONS.
- 3 THIS DRAWING IS SUBJECT TO STATUTORY APPROVALS. CONTRACTOR TO SUBMIT DRAWINGS FOR BUILDING CONTROL INSPECTORS COMMENT / APPROVAL.
- 4 THIS DRAWING WAS PREPARED FOR INFORMATION PURPOSE ONLY AND IS NOT A CONSTRUCTION ISSUE.

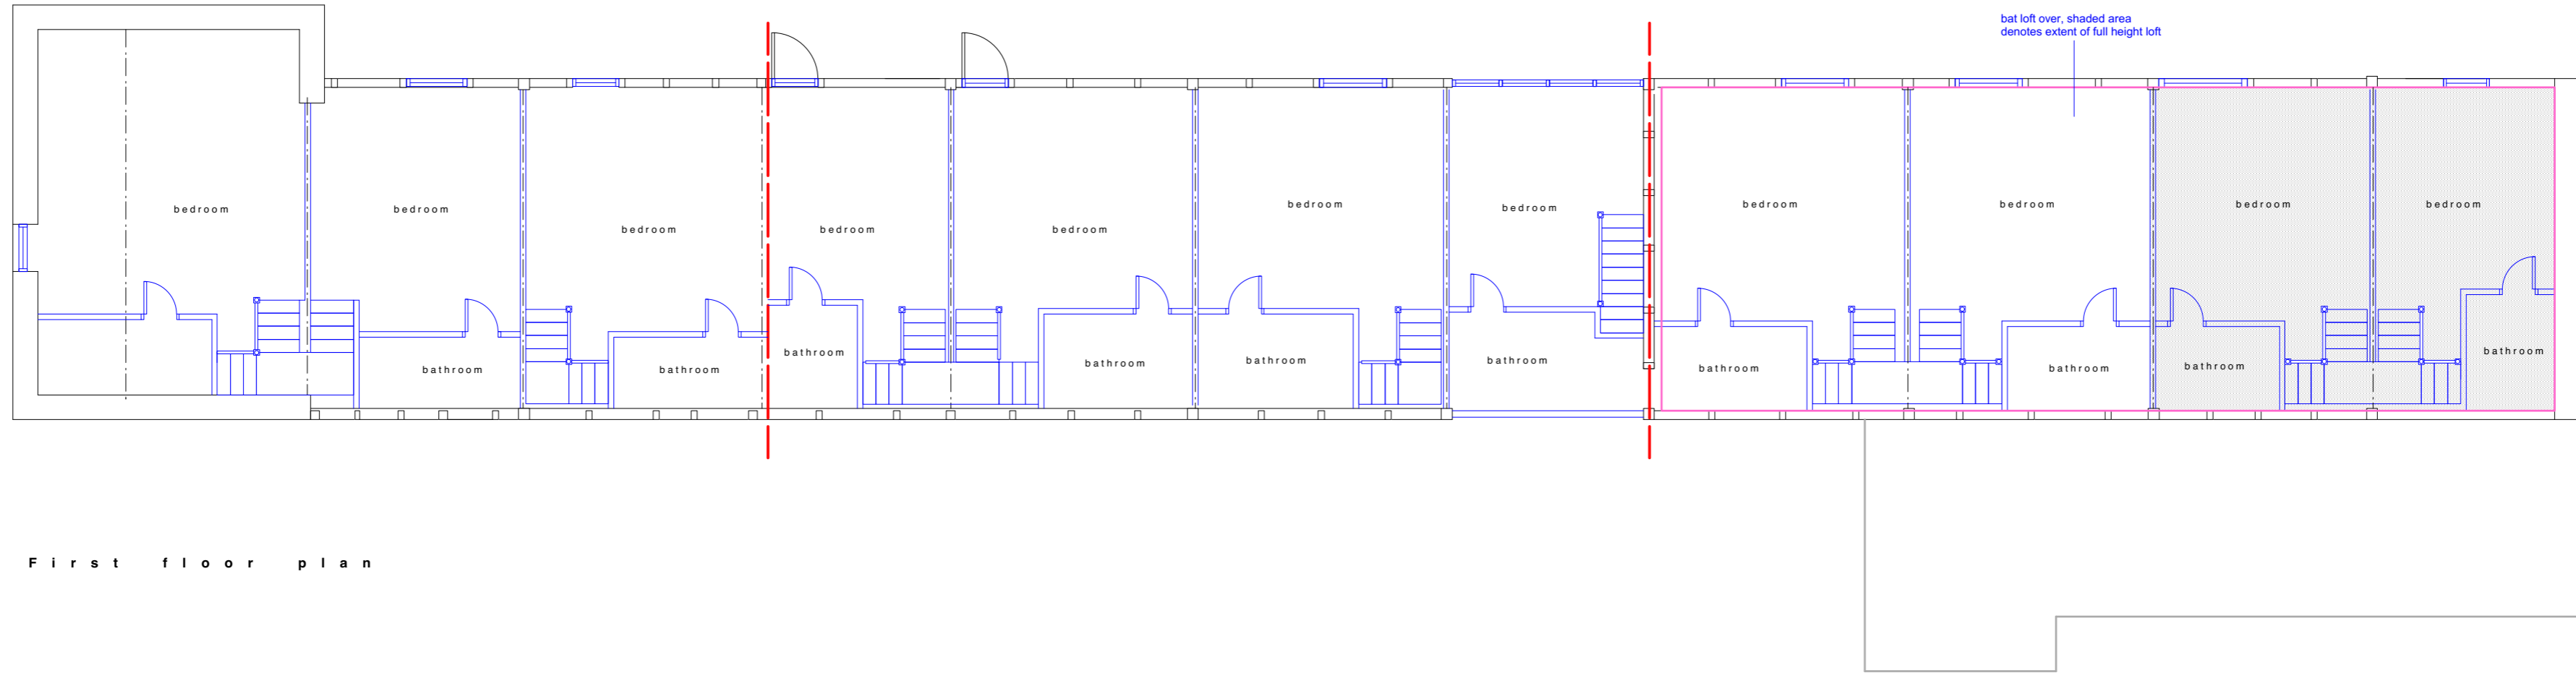

First floor plan

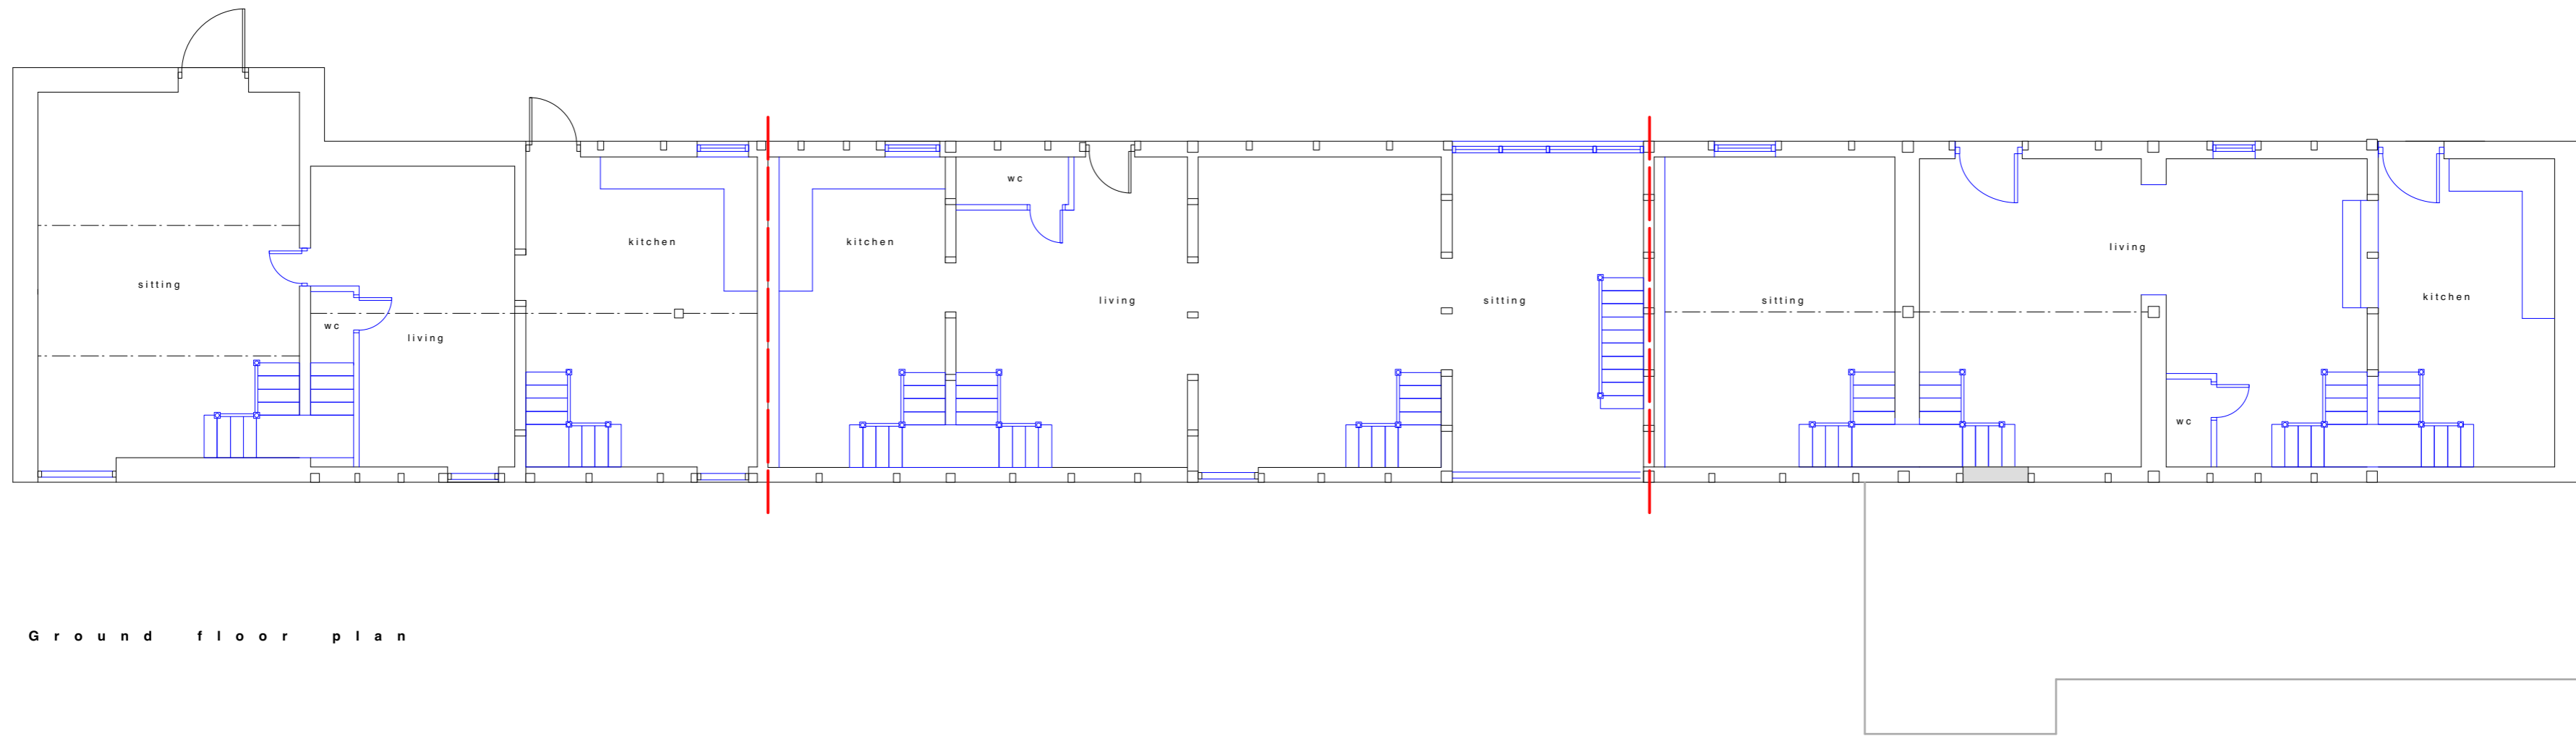 

Ground floor plan

A - General amendments - November 2021

<p>JAMES SPRECKLEY MRICS FA&V</p> <p>Proposed conversion of redundant barn at Norton, Prestige, Powys. Floor plans as proposed.</p>	<p>01432 781722</p>	<p>This is not a complete working drawing for Planning and Building Regulation use only. Additional information may be required as the work proceeds.</p> <p><input type="checkbox"/> This is a scheme based on an enlarged D.S. extract and as such is subject to a site survey.</p> <p><input type="checkbox"/> Services and ground investigations were not available at the date of this drawing.</p> <p><input type="checkbox"/> Crown Copyright Reserved. This drawing is for use only with named site and is Copyright.</p>	<p>July 2021 Scale 1:100 @A2</p> <p><input type="checkbox"/> Preliminary <input type="checkbox"/> First Issue <input checked="" type="checkbox"/> Revision</p> <p>Drawing No 1837.03A</p>
	<p>01432 781722</p>	<p>This is not a complete working drawing for Planning and Building Regulation use only. Additional information may be required as the work proceeds.</p> <p><input type="checkbox"/> This is a scheme based on an enlarged D.S. extract and as such is subject to a site survey.</p> <p><input type="checkbox"/> Services and ground investigations were not available at the date of this drawing.</p> <p><input type="checkbox"/> Crown Copyright Reserved. This drawing is for use only with named site and is Copyright.</p>	<p>July 2021 Scale 1:100 @A2</p> <p><input type="checkbox"/> Preliminary <input type="checkbox"/> First Issue <input checked="" type="checkbox"/> Revision</p> <p>Drawing No 1837.03A</p>