




PROPOSED ANNEXE FLOOR PLAN
SCALE 1:50

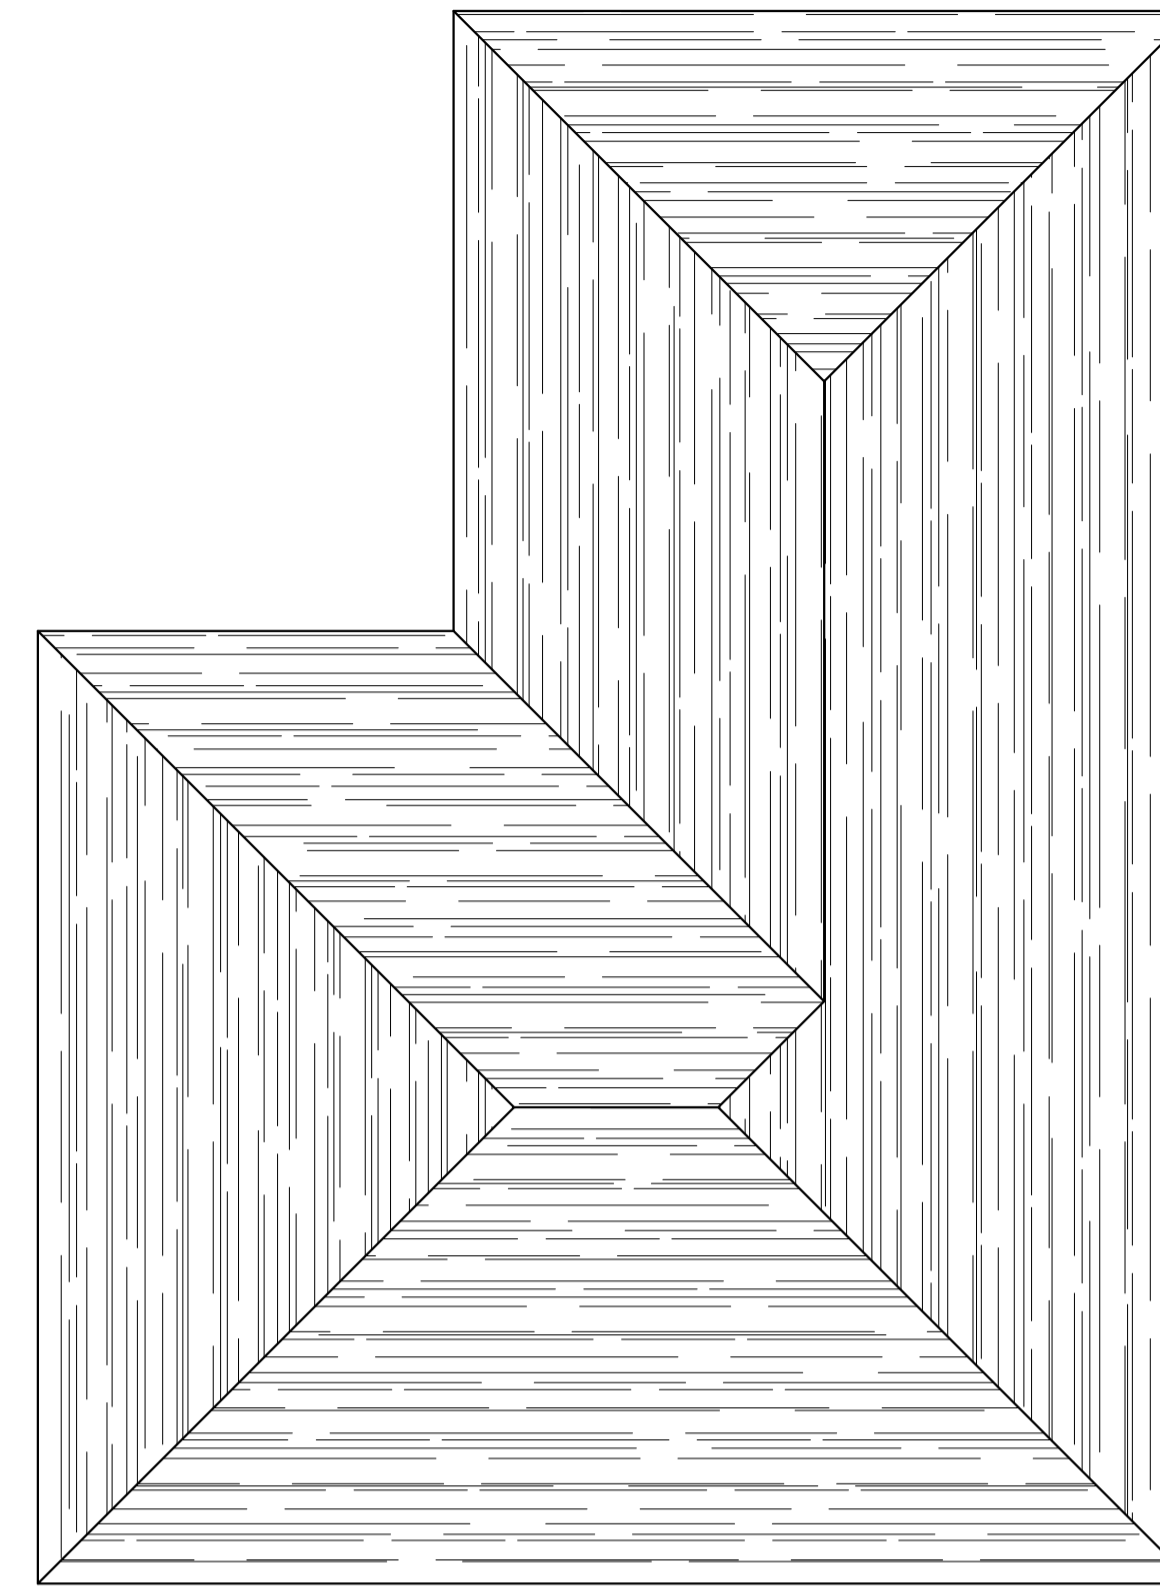


PROPOSED ANNEXE ROOF PLAN
SCALE 1:50

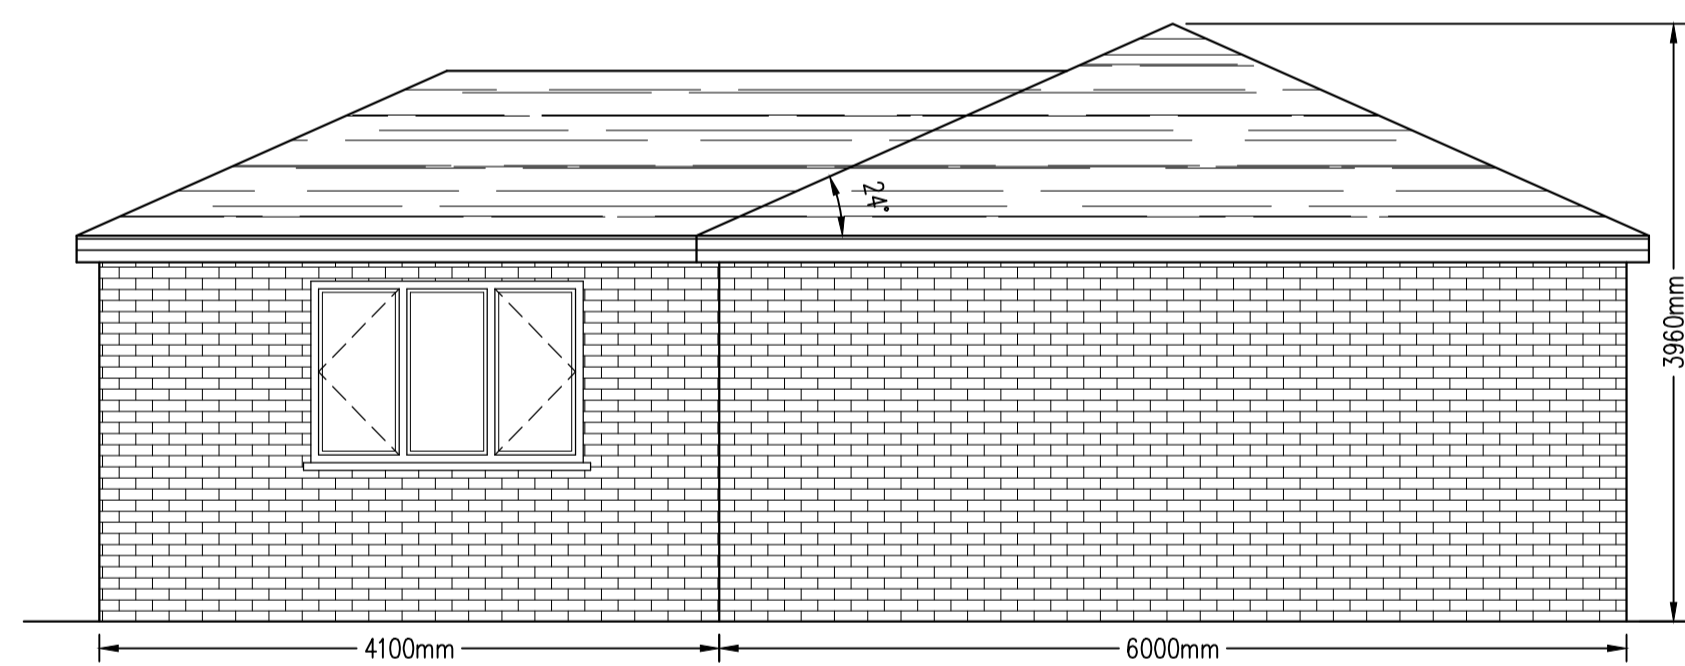


PROPOSED ANNEXE SIDE ELEVATION A
SCALE 1:50

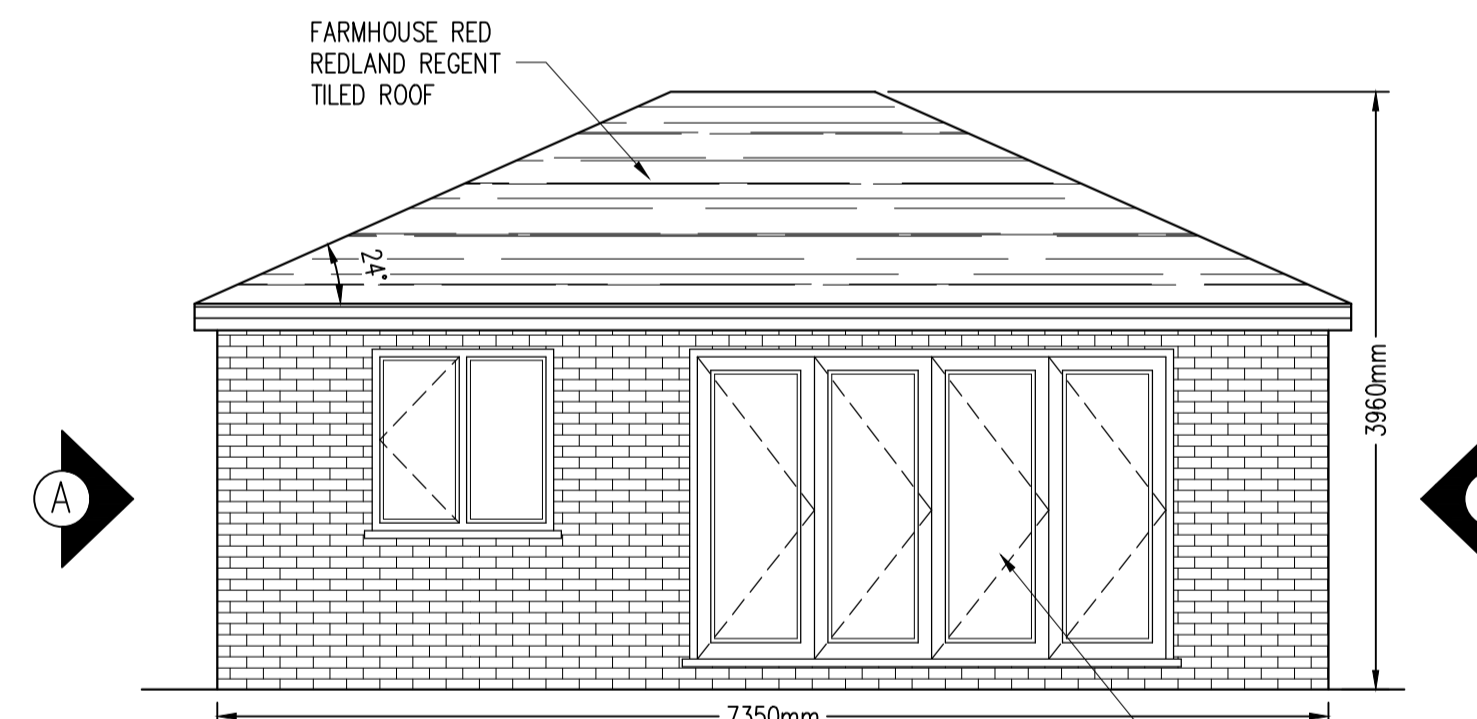


PROPOSED ANNEXE FRONT ELEVATION
SCALE 1:50

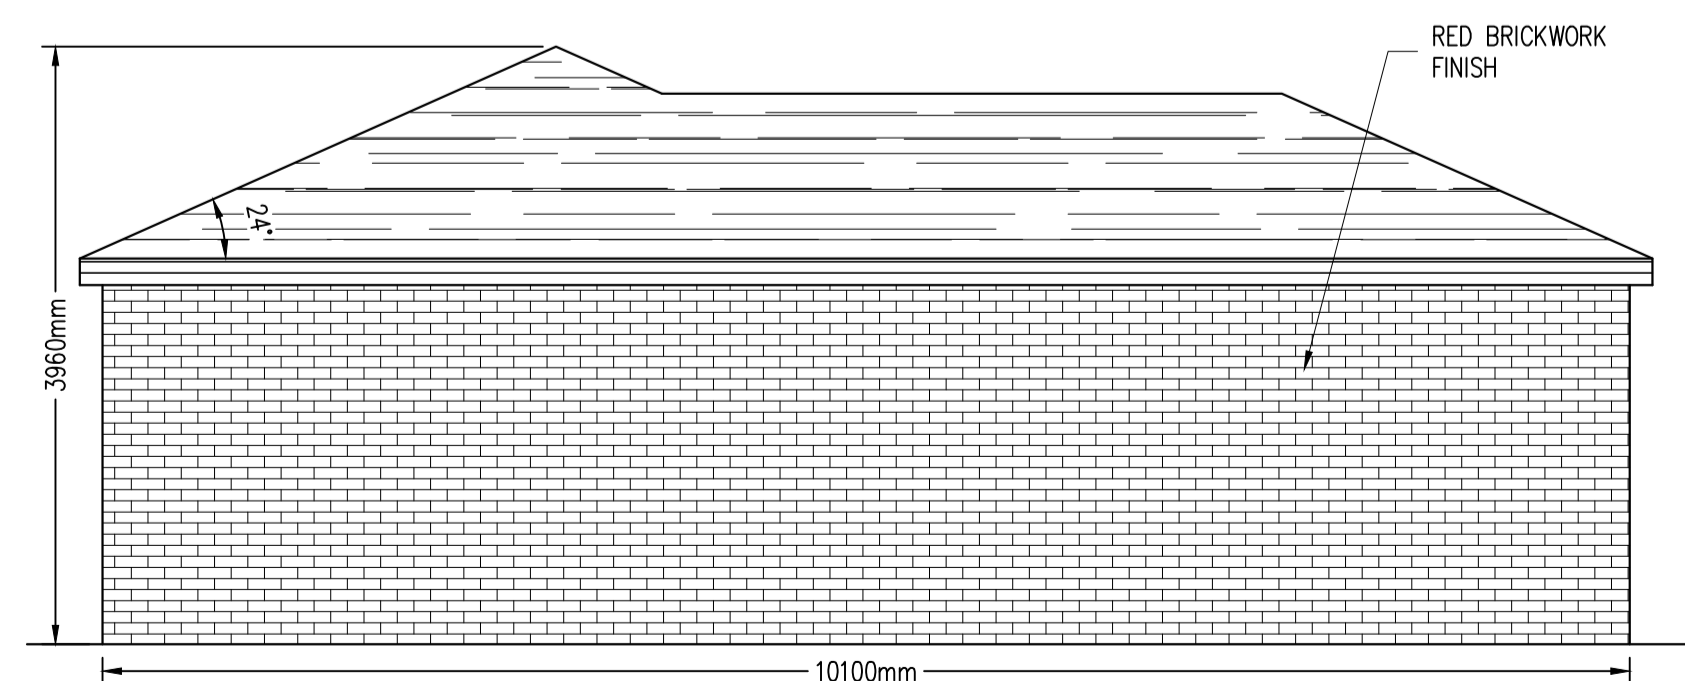

PROPOSED ANNEXE SIDE ELEVATION B
SCALE 1:50

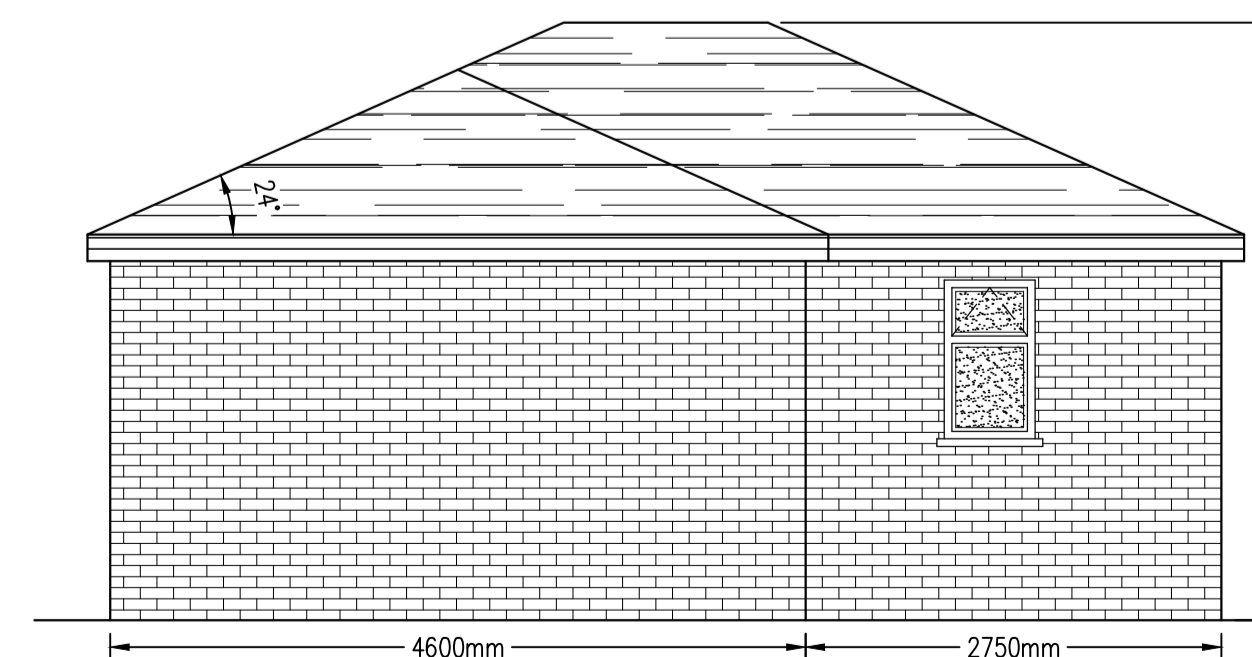

PROPOSED ANNEXE REAR ELEVATION
SCALE 1:50

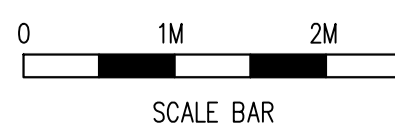

Rev	Date	By	Chk	Revisions

Client
MR & MRS WARREN BROWN

Job Title
PROPOSED ONE BEDROOM ANNEXE
TO REAR GARDEN
AT 3 VALDENE CLOSE
SUTTON VALENCE
MAIDSTONE KENT ME17 3GS

**ARCHITECTURAL
CONSULTANTS**

**ANDERSON
NORTH**

ANDERSON NORTH LIMITED
43 Lambourne Drive
Kings Hill, West Malling
Kent ME19 4FN
Tel: 01732 522 455
Mob: 07957 627 440

Scale AS SHOWN @ A1 Date 26/11/21

Drawing Title
PROPOSED FLOOR PLAN
AND ELEVATIONS

Drawing No. 3-VALDENE-CLOSE-03 Rev. A