




Plan - 1:200

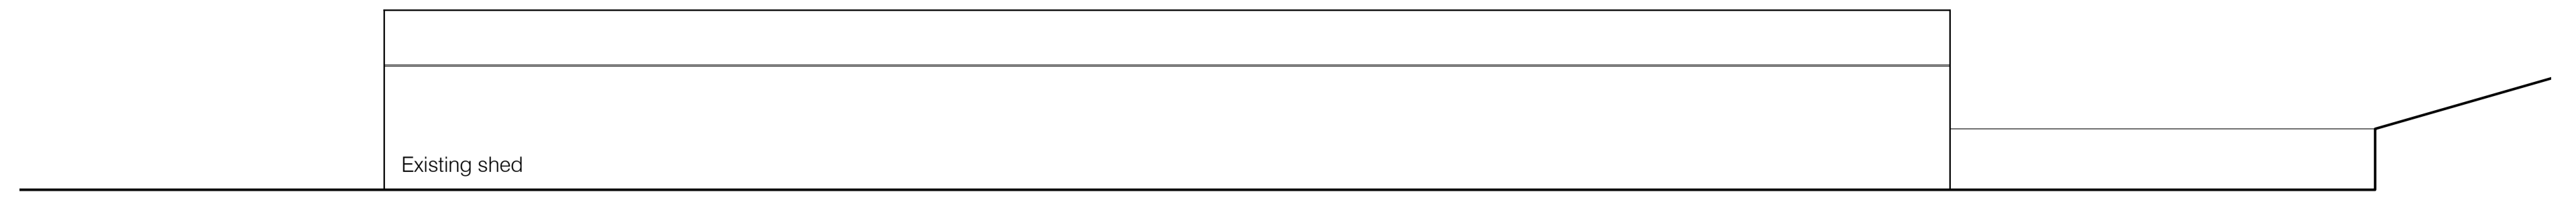


East Elevation - 1:200

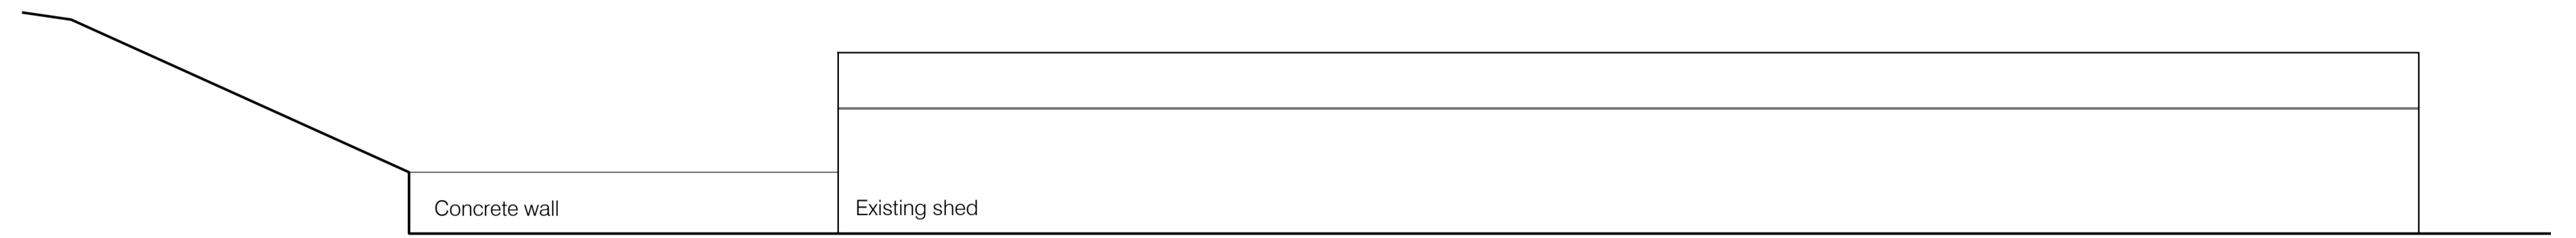


West Elevation - 1:200

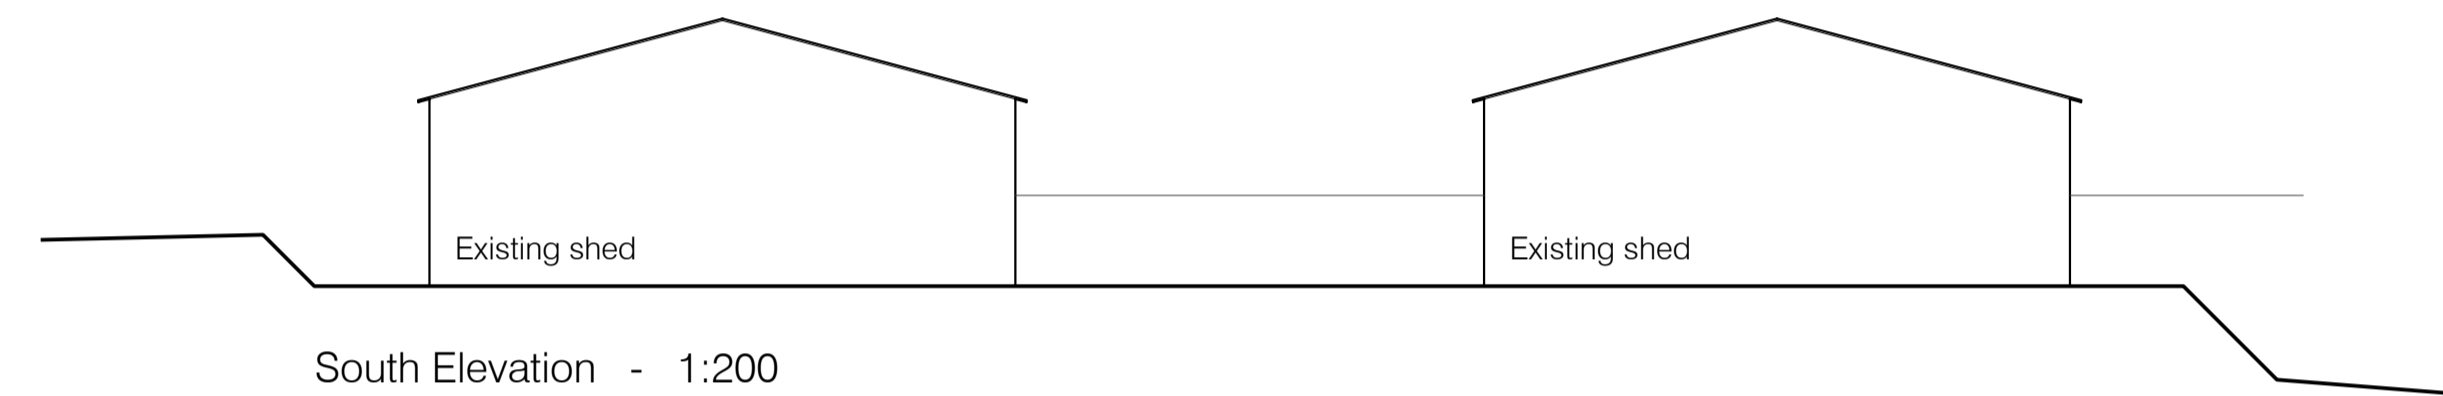

South Elevation - 1:200

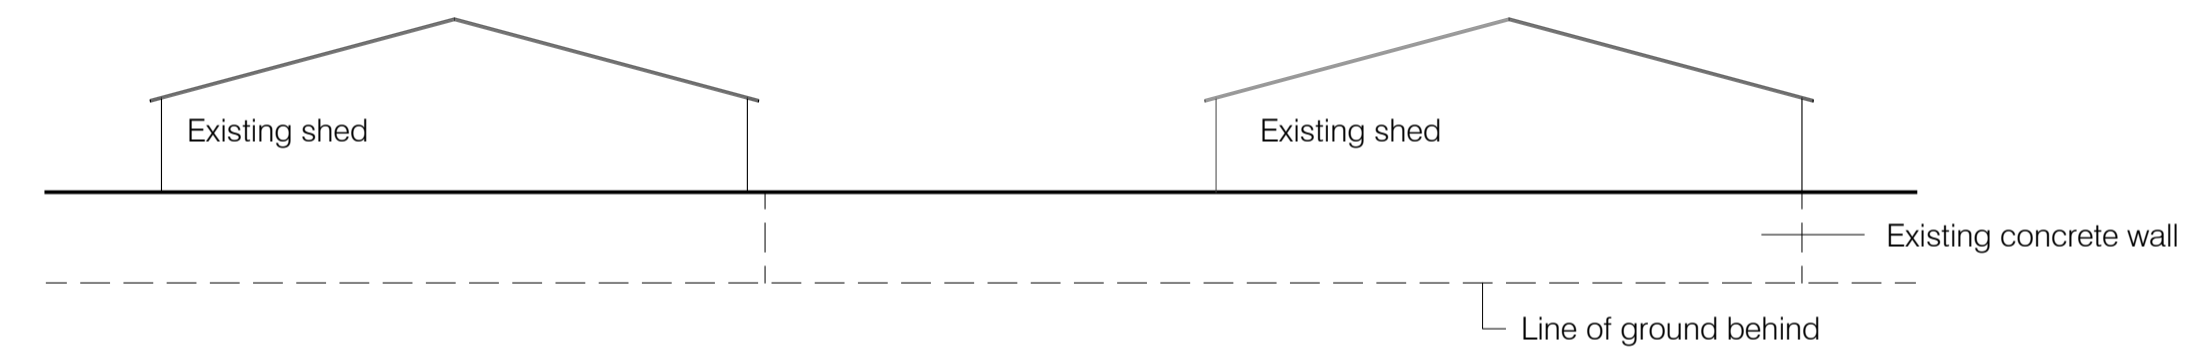

North Elevation - 1:200

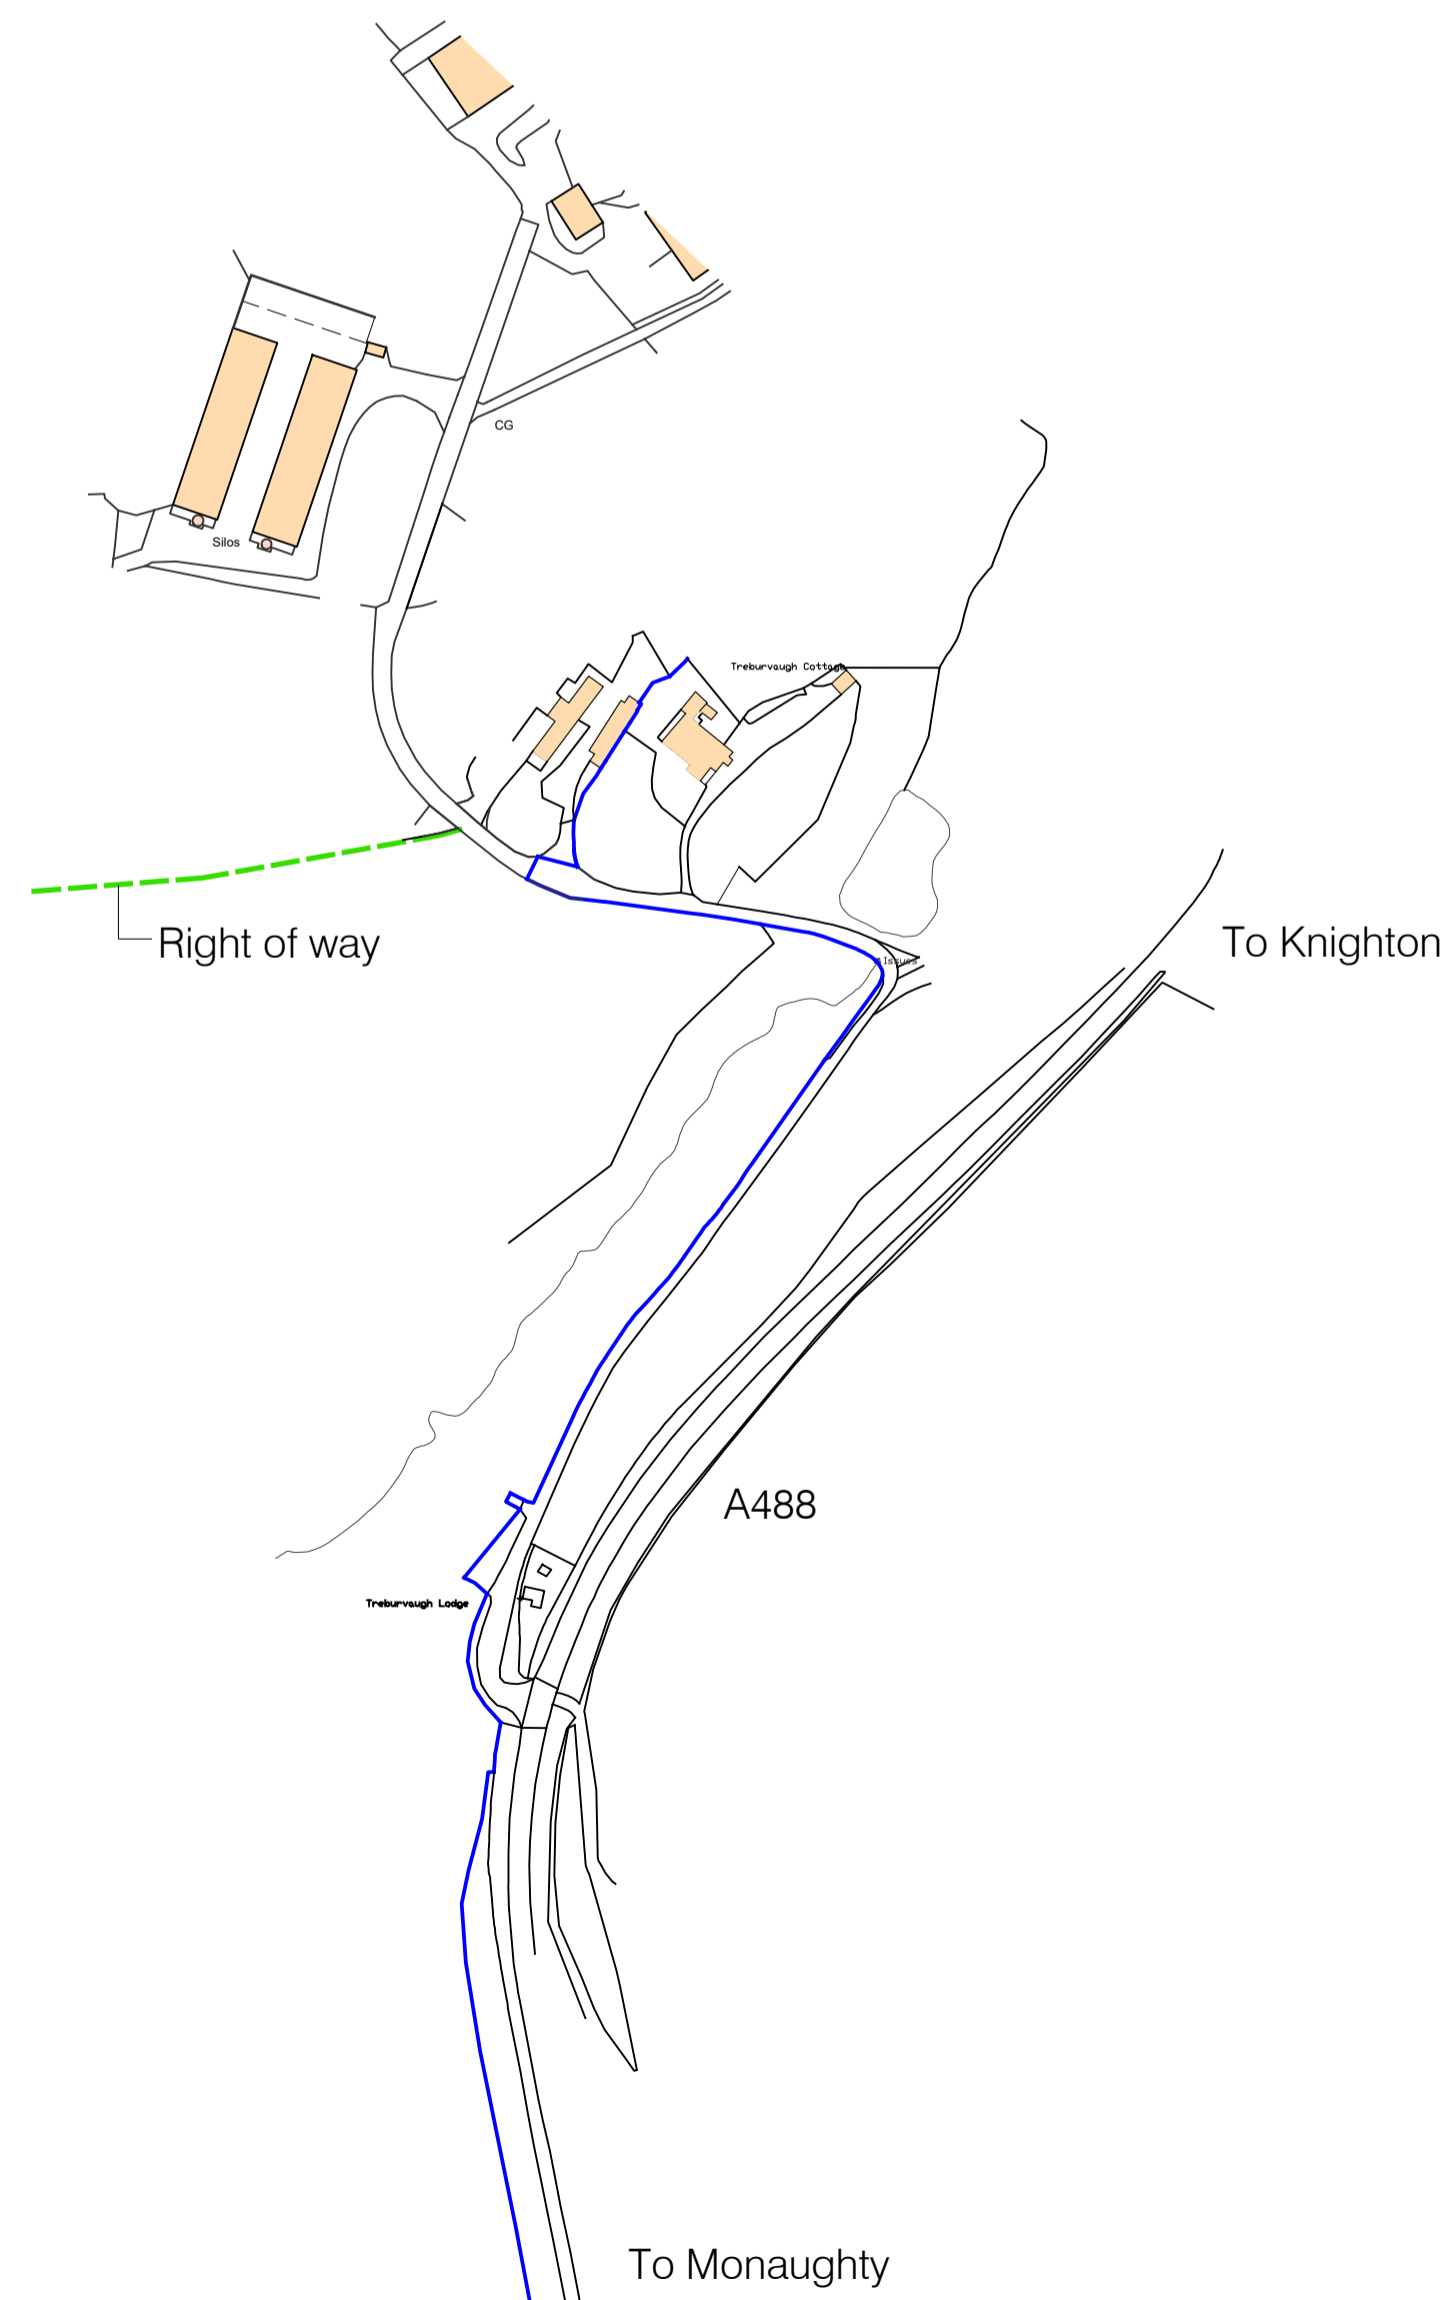

Location Plan - 1:2500



Block Plan - 1:500

Rev.	Note.	Date.

Gareth Price
Chartered Building Surveyor
Upper Dolfyr, Rhayader
LD6 5NT
Tel: 07792731826
Email: garethprice@btinternet.com

0 10.0m
1:200@A1

Project:
PROPOSED MUCK STORE

Subject:
EXISTING PLAN, ELEVATIONS,
LOCATION AND BLOCK PLANS

Drn. SAB	Scale: 1:200@A1
Date: 11/21	Ref: 0006 - 1

DO NOT SCALE. USE FIGURED DIMS ONLY. - COPYRIGHT