



SIDE ELEVATION (SW)
SCALE: 1/100

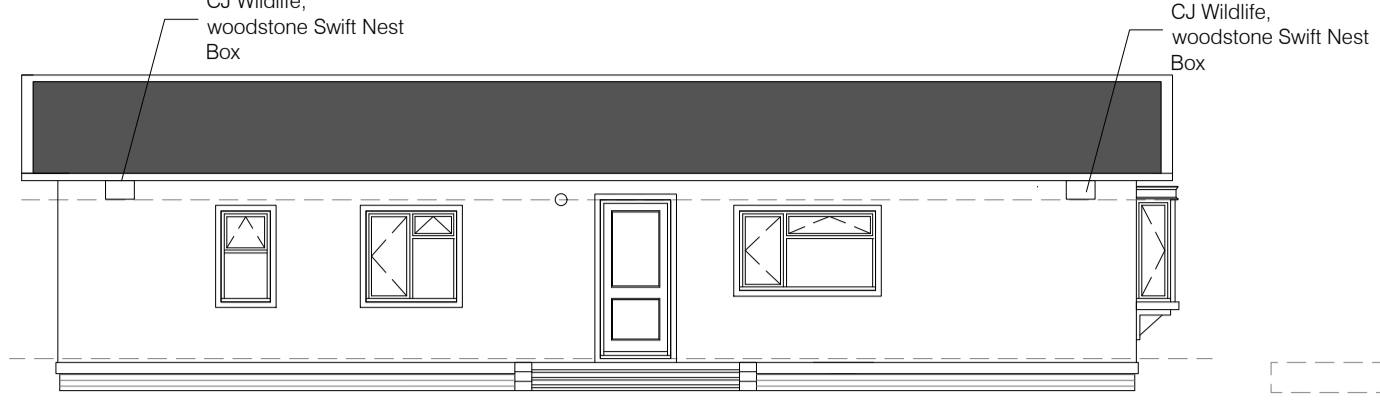


REAR ELEVATION






FRONT ELEVATION

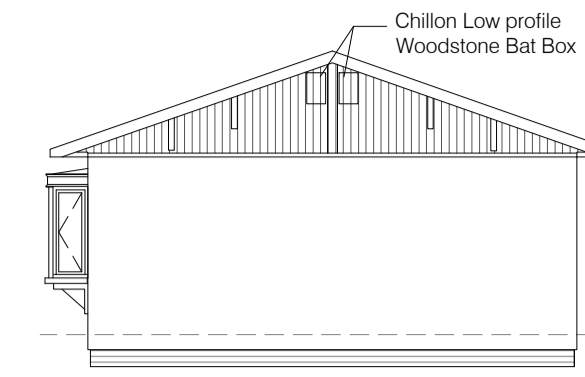


SIDE ELEVATION (NE)

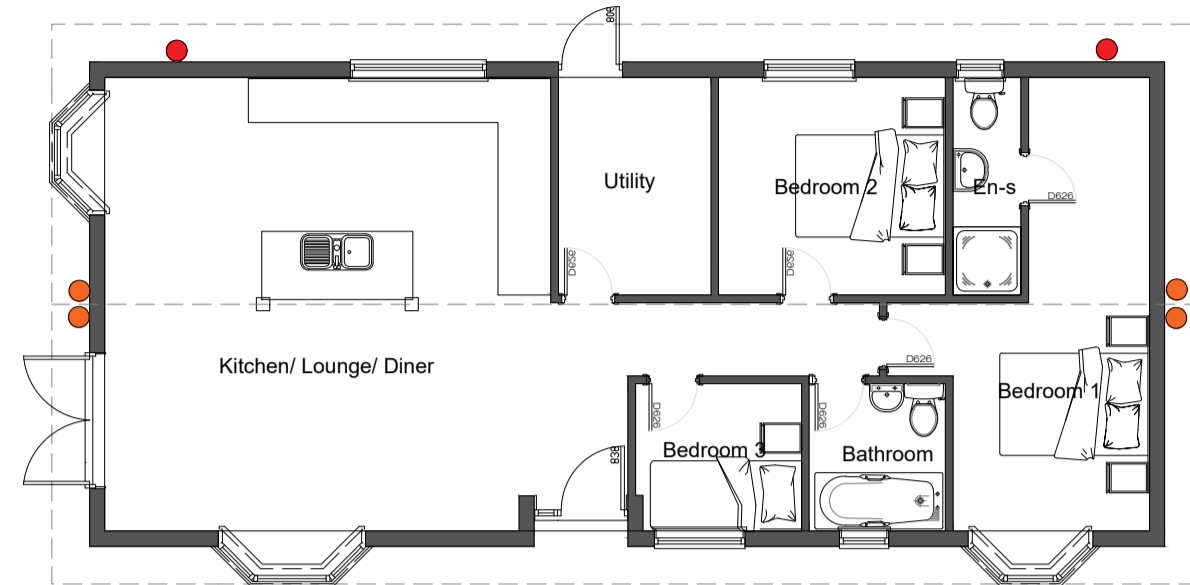

GROUND FLOOR PLAN
SCALE: 1/100

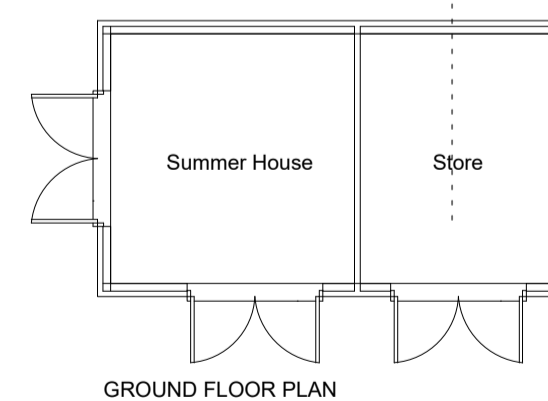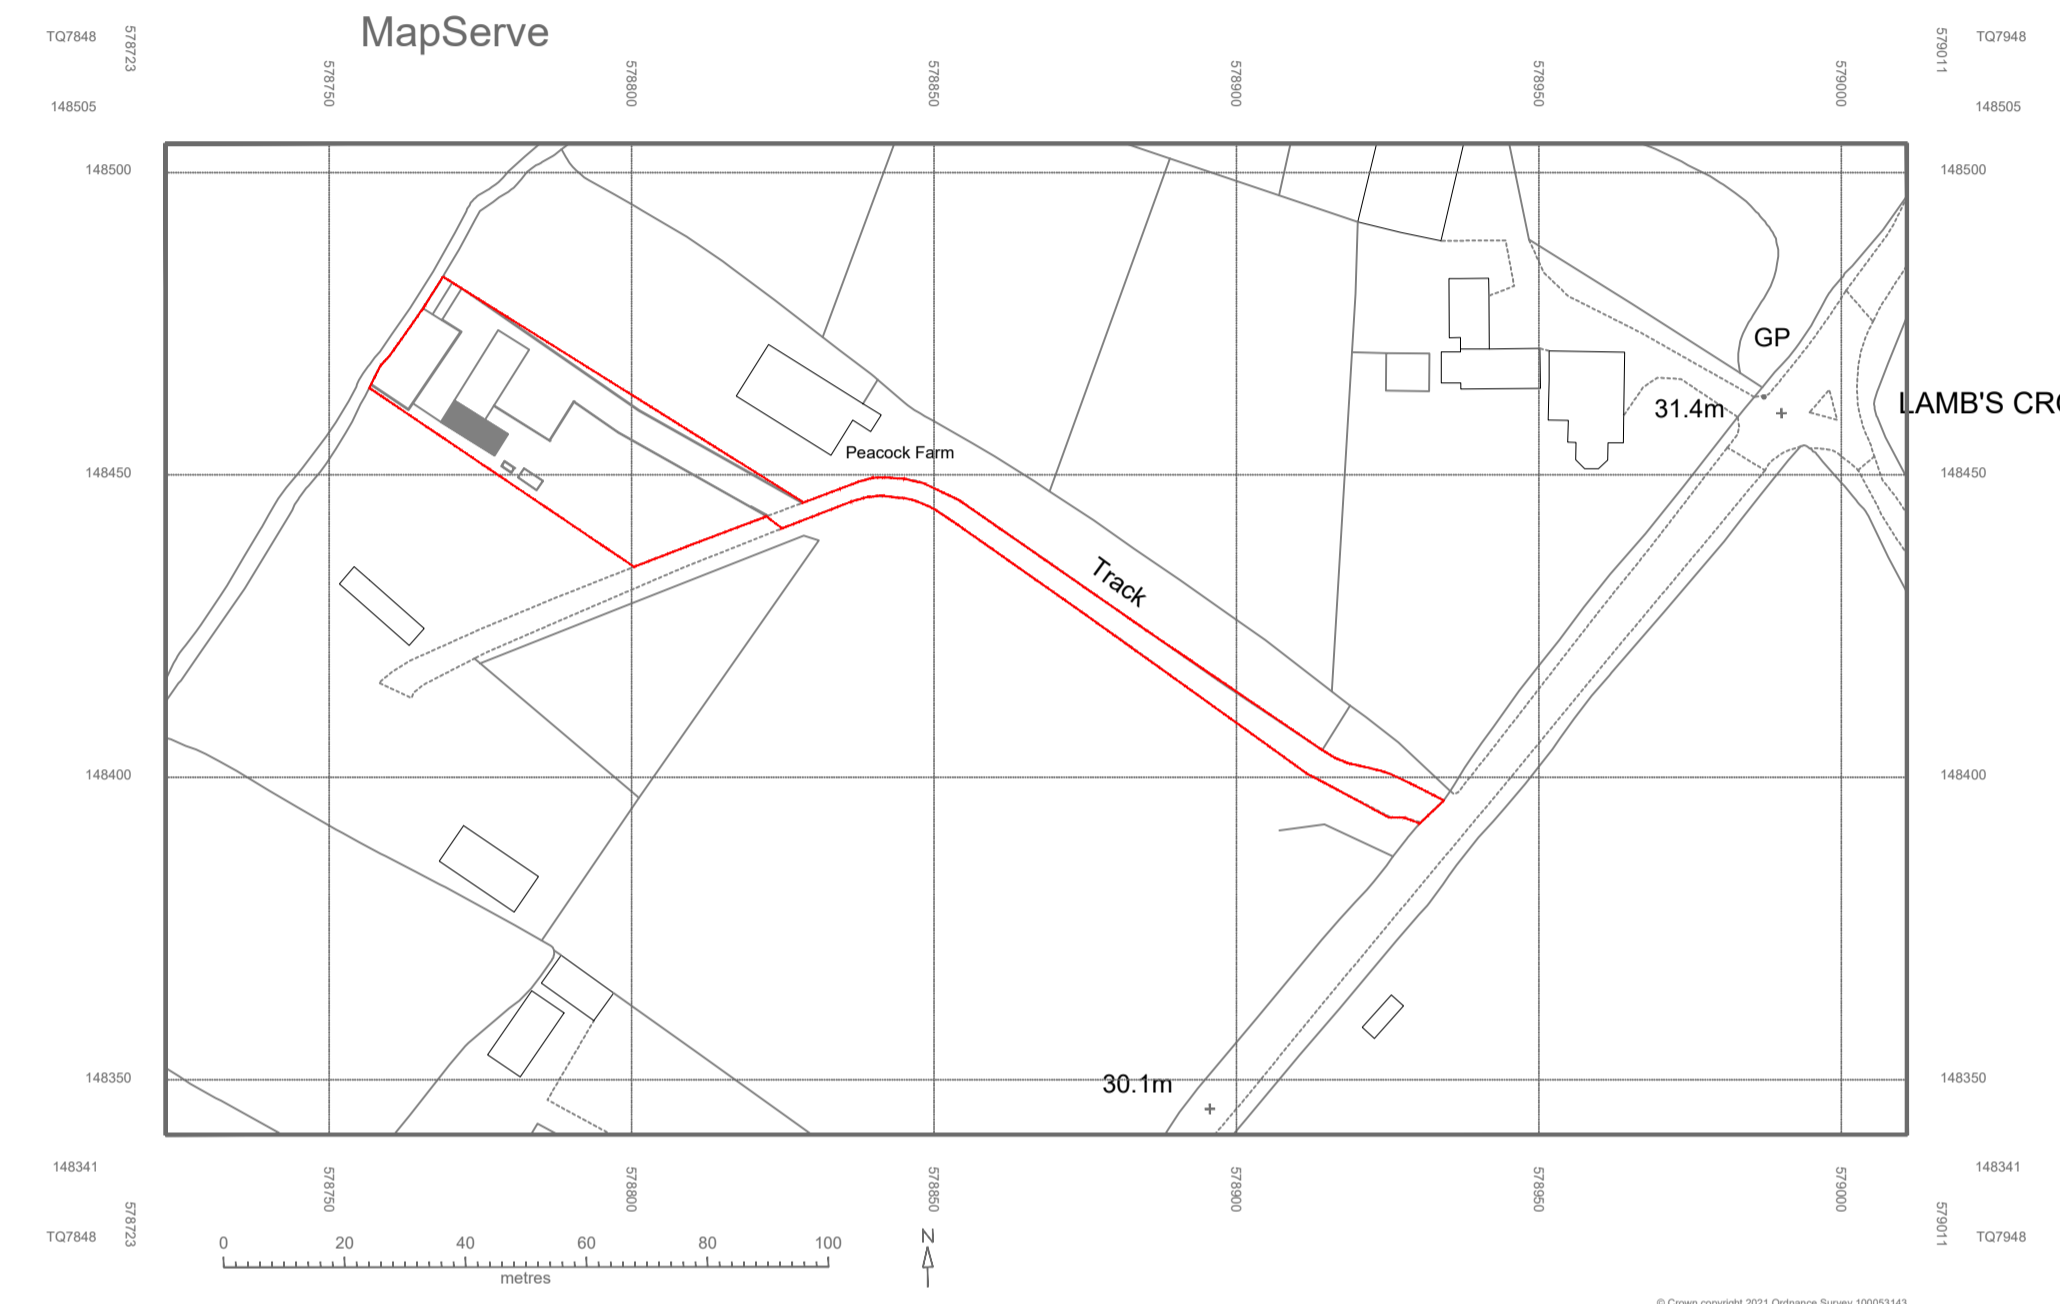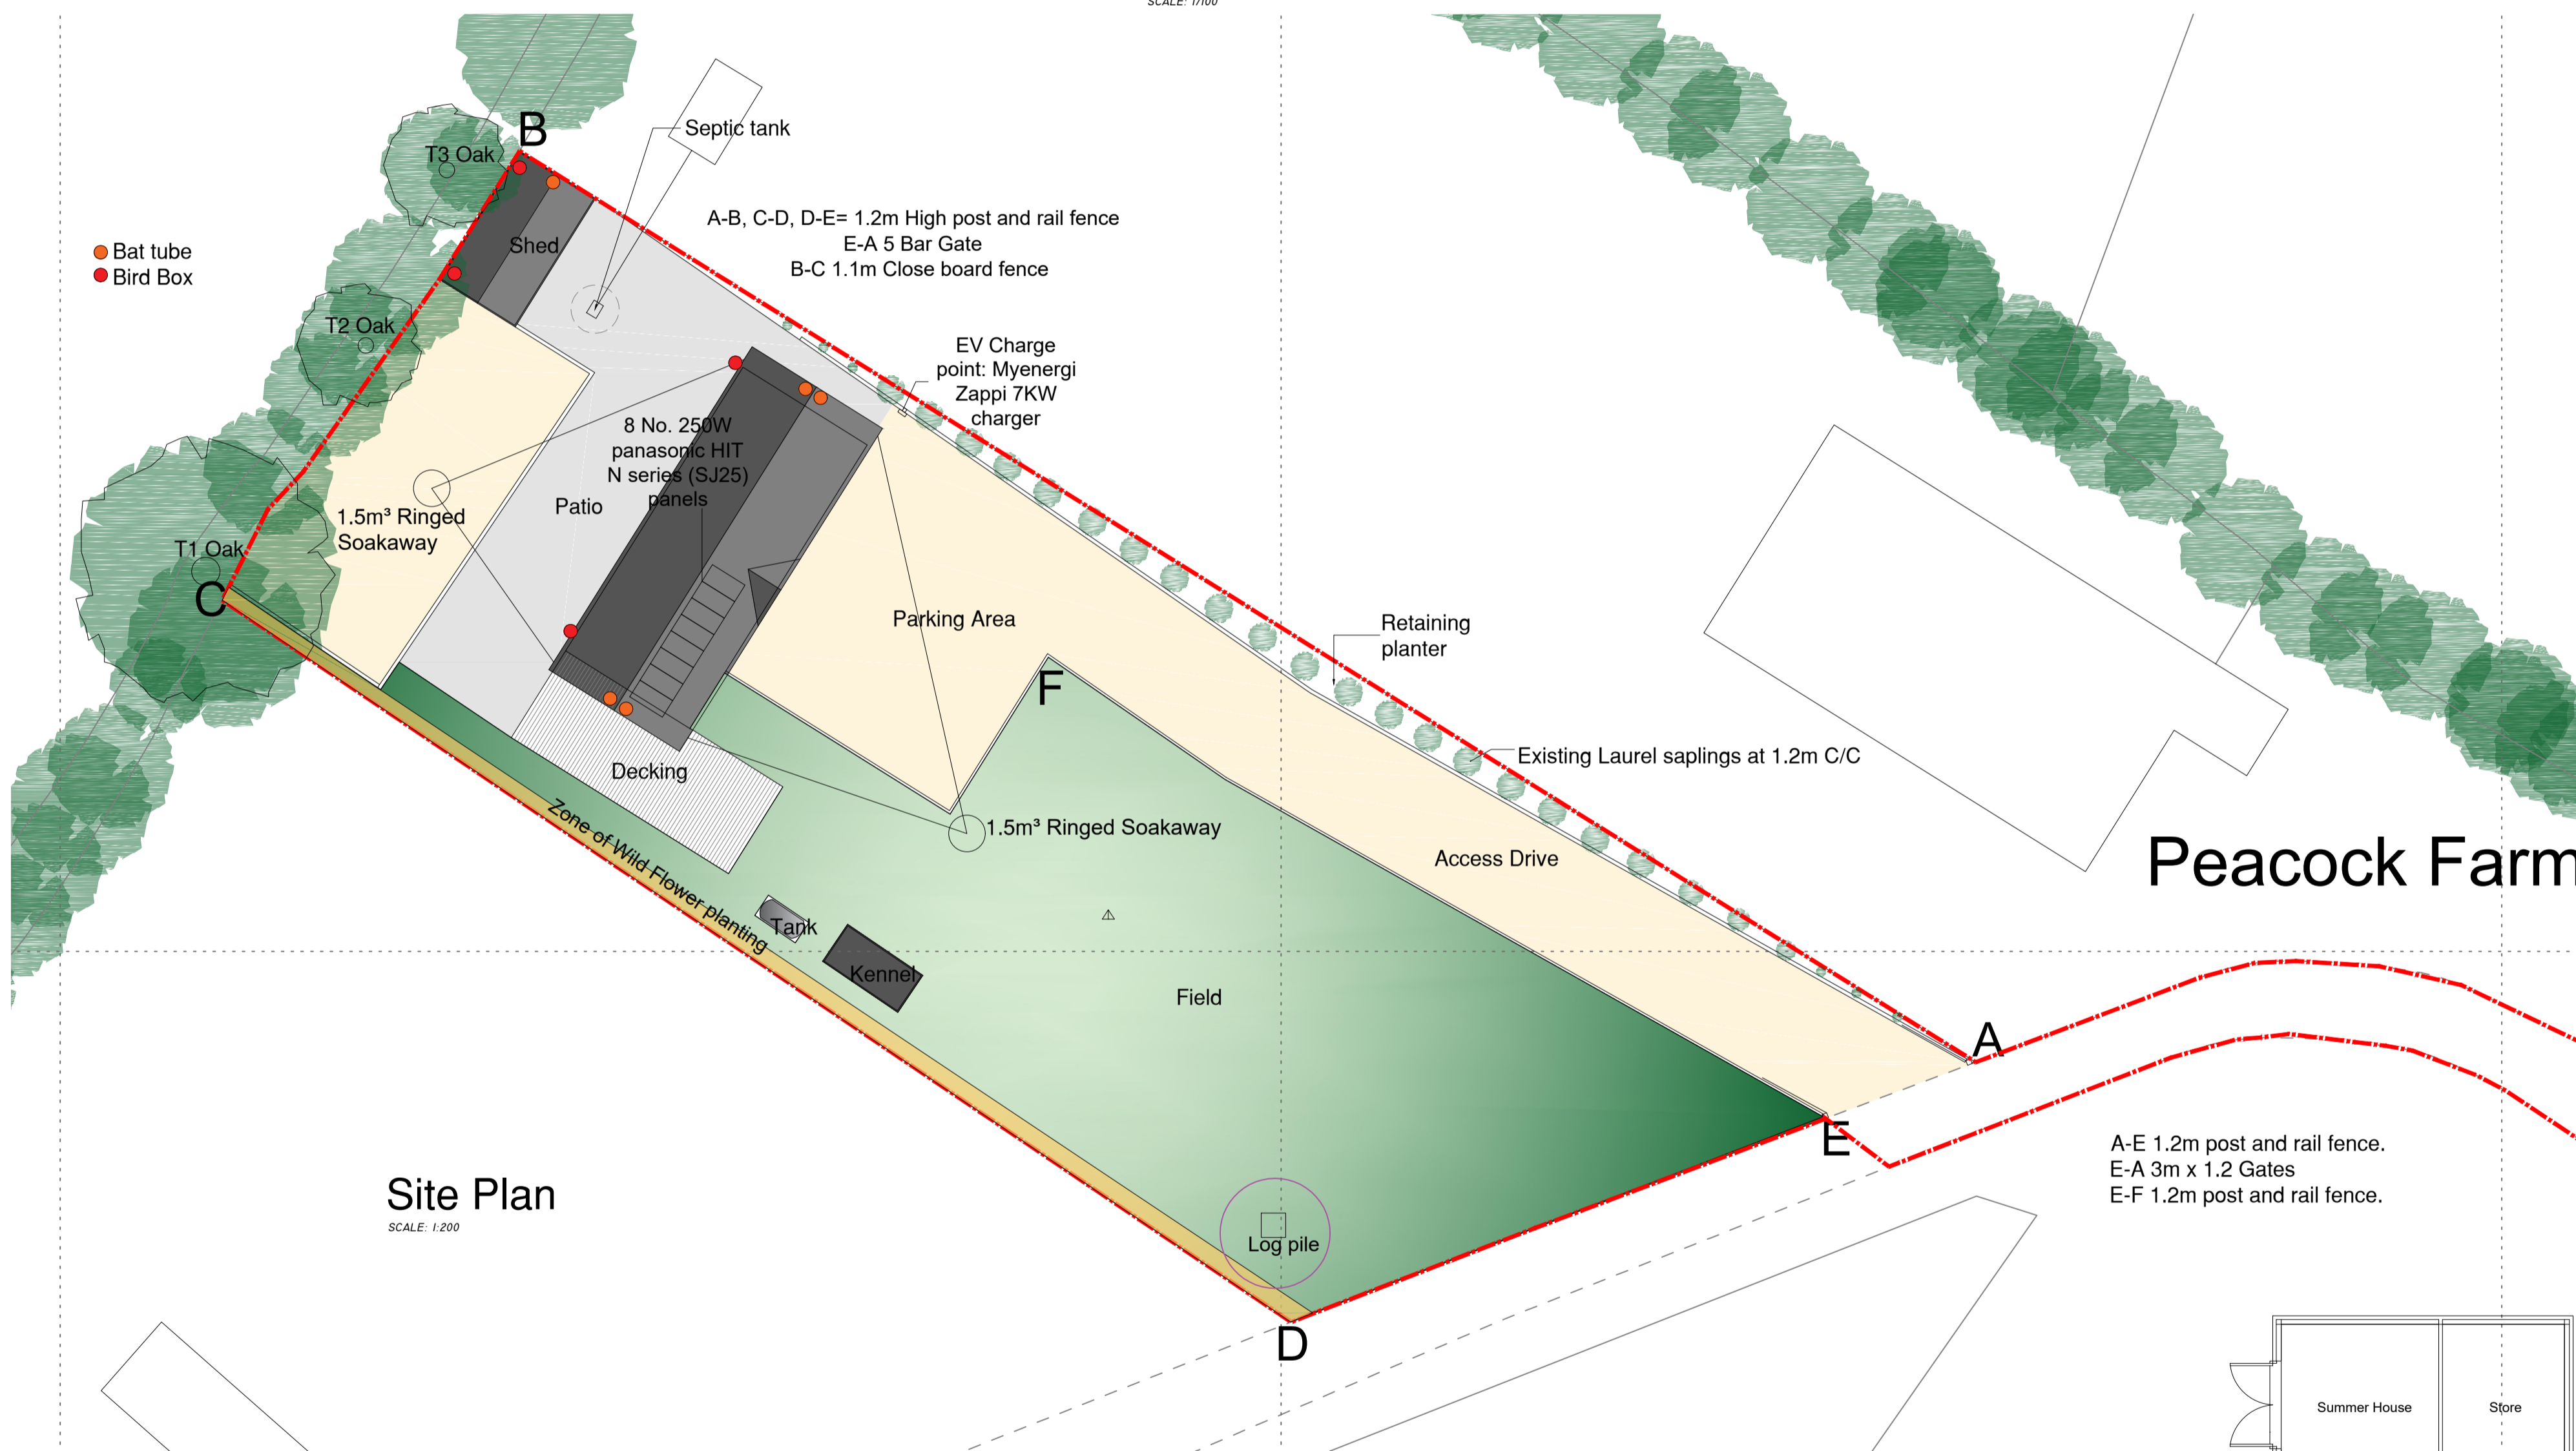


GROUND FLOOR PLAN

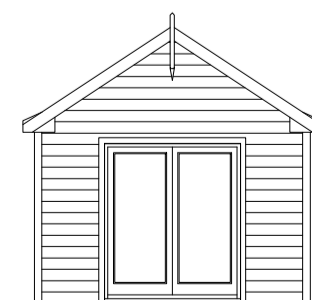


SIDE ELEVATION (SW)
SCALE: 1/100



FRONT ELEVATION

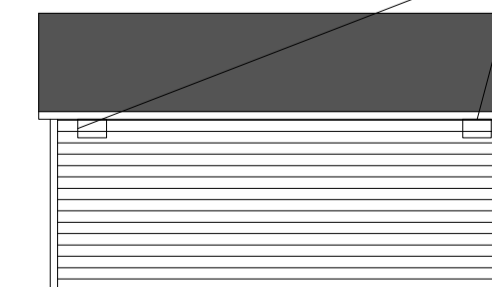

REAR ELEVATION

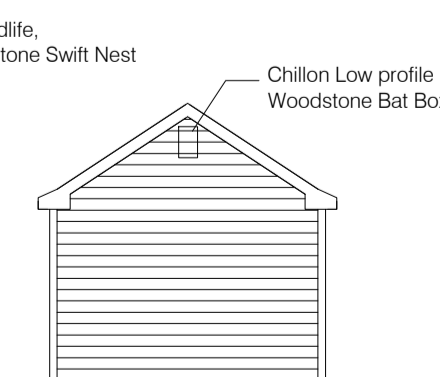

SIDE ELEVATION (NE)

© Crown copyright 2021 Ordnance Survey 100053143

Solent Design Ltd
5 The Old Railway
Spring Garden Lane
Gosport
PO12 1FQ
tel: 02392 580745 mob: 07771 355742 e-mail: info@solentplans.com

PROJECT DESCRIPTION:
Peacock Farm
DRAWING TITLE:
Site & Location Plan
Existing Plans & Elevations

ADDRESS: Peacock Farm
Chart Hill Road
Maidstone

CLIENT: Stone Campbell

FIRST DRAWN:
March 2021

DRAWING NO:
SD-2130-01 F

SCALE:
1:100
1:200
1:1250

drawing status: Issued for Comment

