

North East Elevation


South East Elevation

South West Elevation

North West Elevation

8017


9602

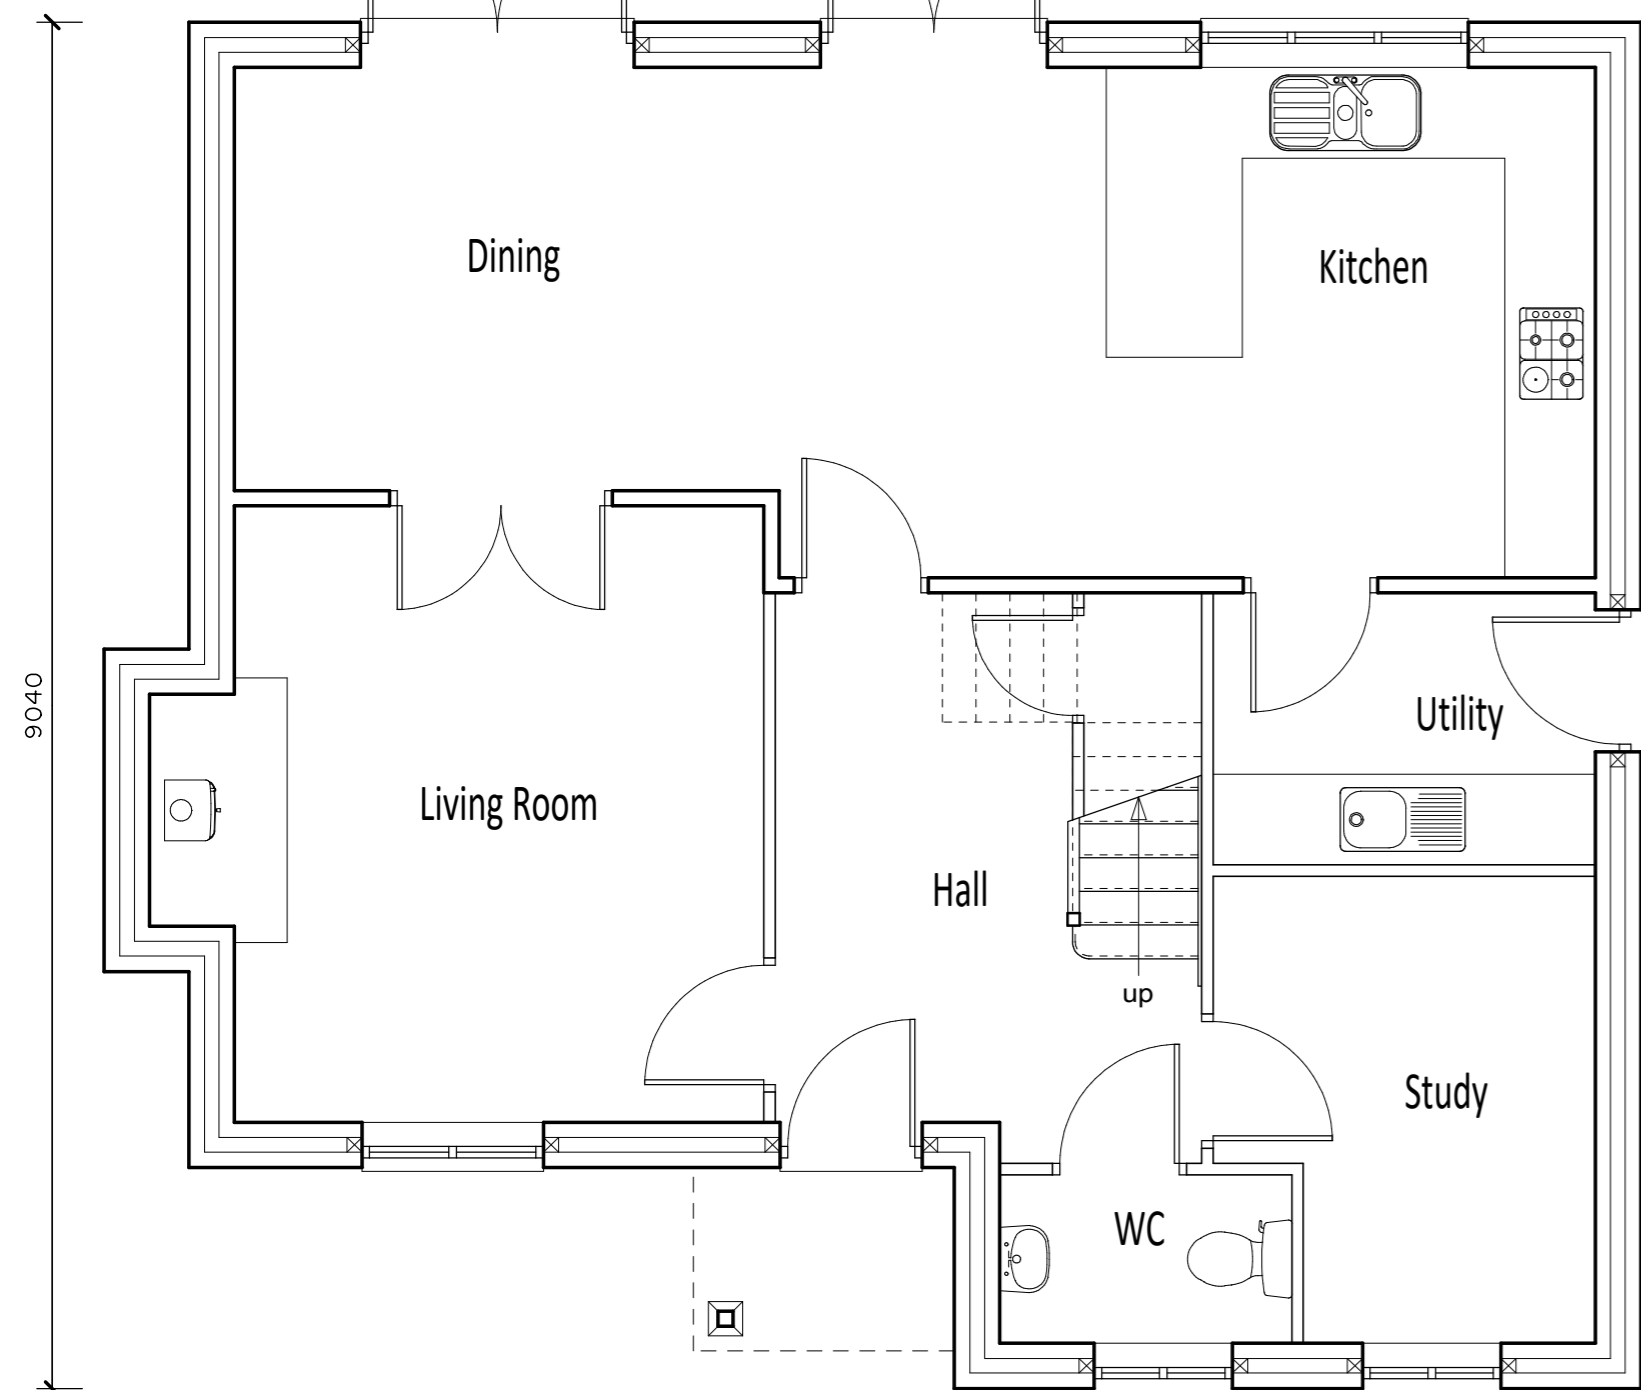

Ground Floor Plan

9040

Elevation Scale 1:100

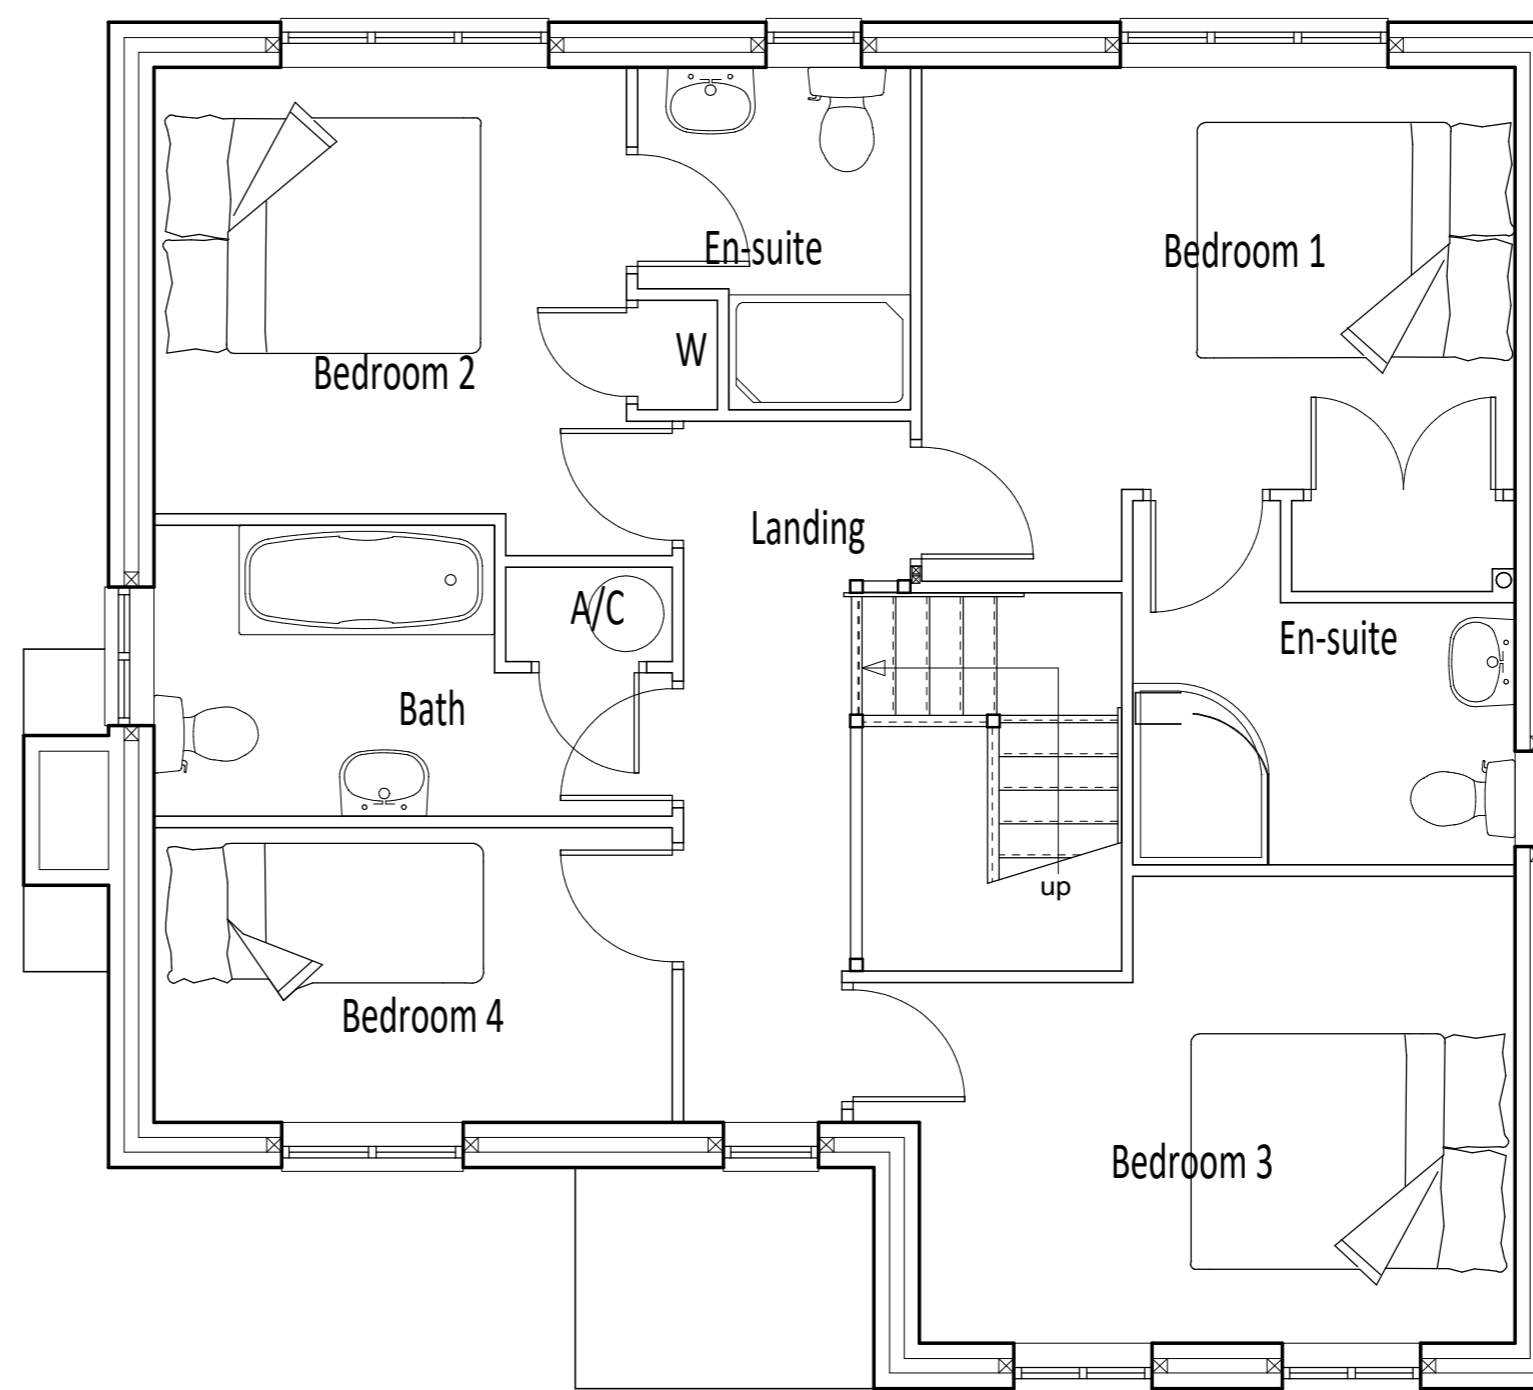

First Floor Plan

THIS DRAWING IS TO BE READ IN CONJUNCTION WITH ALL RELATED DRAWINGS. ALL DIMENSIONS MUST BE CHECKED AND VERIFIED ON SITE BEFORE COMMENCING ANY WORK OR PRODUCING SHOP DRAWINGS. THE ORIGINATOR SHOULD BE NOTIFIED IMMEDIATELY OF ANY DISCREPANCY. THIS DRAWING IS COPYRIGHT AND REMAINS THE PROPERTY OF ROGER PARRY & PARTNERS.

Rev	Description	Date	Dr by	App by
Original				



Residential - Agricultural - Commercial

Job	Reserved Matters Application		
Title	House Type A Floor Plans and Elevations (Plot 4)		
Location	Tynlan Castle Caereinion		
Client	AN & D Davies		
Scales	1:50 @ A2		
Drawing No.	73108/22/06	Rev	
Drawn by	SC	Date	Jan 2022

HOGSTOW HALL, MINSTERLEY
 SHREWSBURY, SHROPSHIRE. SY5 0HZ
 Tel: 01743 791336 Fax: 01743 792770
 email: mail@rogerparry.net
 Web address: www.rogerparry.net

Roger Parry & Partners LLP partnership no. OC332203
 Registered Office: Hogstow Hall, Minsterley, Shrewsbury, SY5 0HZ
 Registered in England and Wales
 A list of members of the LLP is available at the above address.