


THIS DRAWING IS TO BE READ IN CONJUNCTION WITH ALL RELATED DRAWINGS.
 ALL DIMENSIONS MUST BE CHECKED AND VERIFIED ON SITE BEFORE
 COMMENCING ANY WORK OR PRODUCING SHOP DRAWINGS. THE ORIGINATOR
 SHOULD BE NOTIFIED IMMEDIATELY
 OF ANY DISCREPANCY. THIS DRAWING IS COPYRIGHT AND REMAINS
 THE PROPERTY OF ROGER PARRY & PARTNERS.

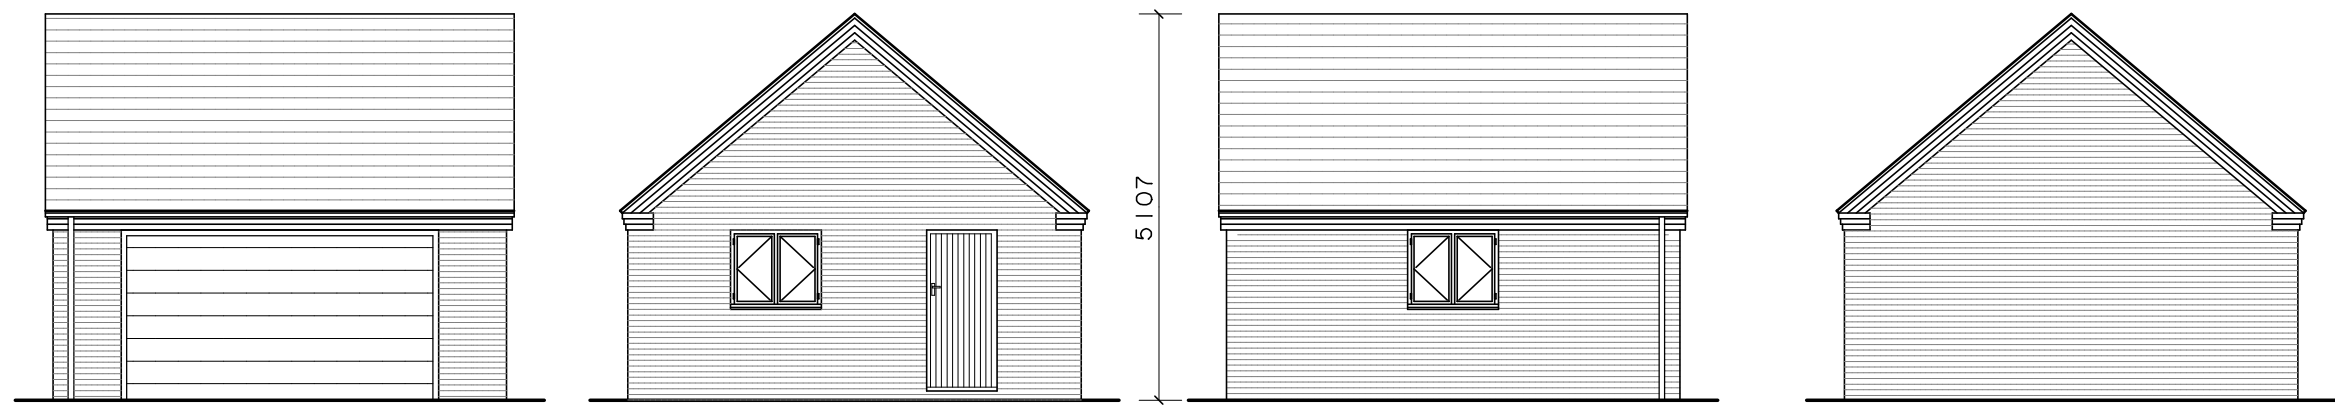


North East

South East

South West

North West

Elevations Scale 1:100

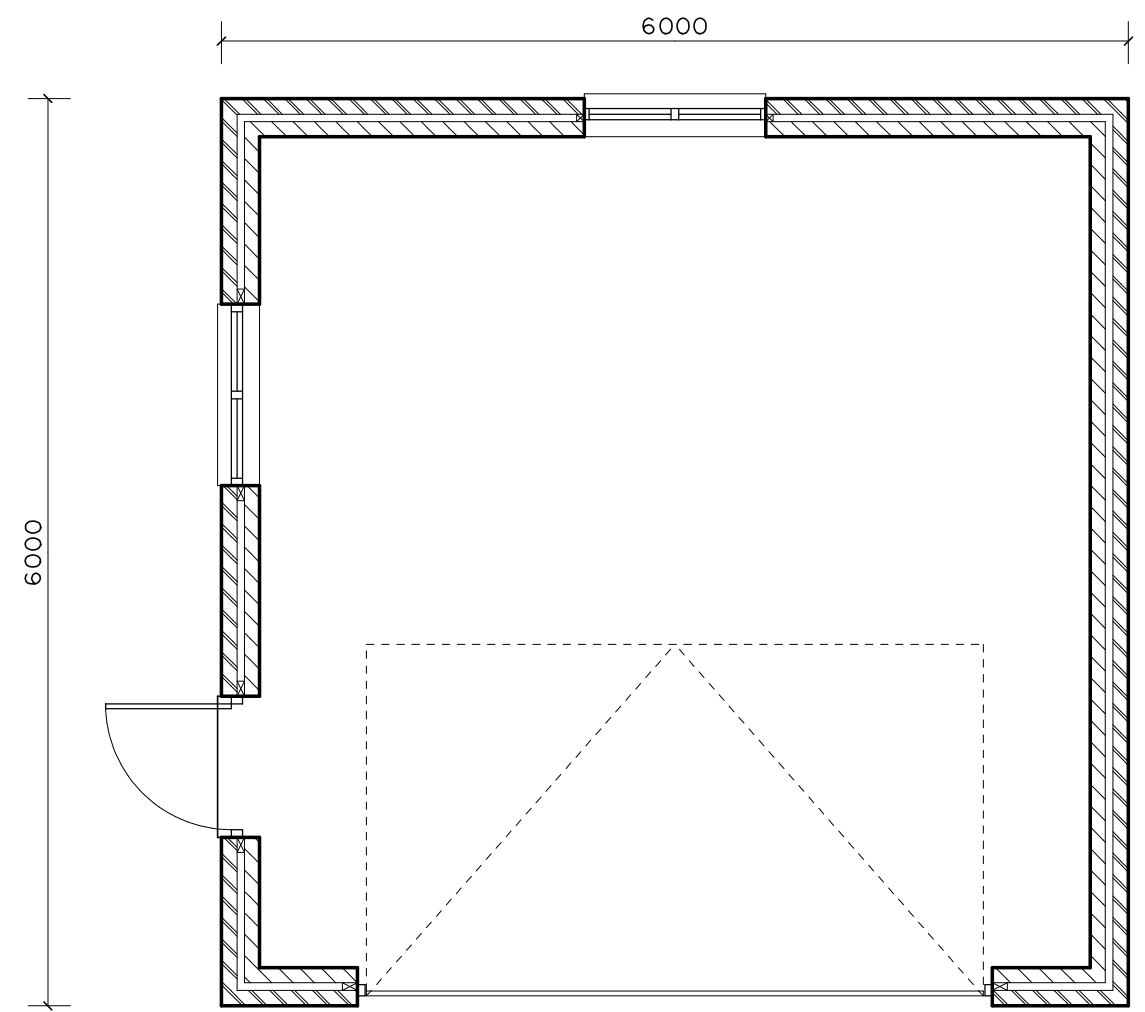

Floor Plan

Rev	Description	Date	Dr by	App by
Original by				



Residential - Agricultural - Commercial

Job	Reserved Matters Application		
Title	Double Garage Plans and Elevations (Plot 5)		
Location	Tynllan Castle Caereinion		
Client	AN & D Davies		
Scales	A3 @ 1:50		
Drawing No.	73108/22/11	Rev	
Drawn by	SC	Date Jan 2022	

HOGSTOW HALL, MINSTERLEY
 SHREWSBURY, SHROPSHIRE. SY5 0HZ
 Tel: 01743 791336 Fax: 01743 792770
 email: mail@rogerparry.net
 Web address: www.rogerparry.net

Roger Parry & Partners LLP partnership no. OC312203
 Registered Office Hogstow Hall, Minsterley, Shrewsbury, Shropshire, Shrewsbury, SY5 0HZ
 Registered in England and Wales.
 A list of members of the LLP is available at the above address.