





Front Elevation


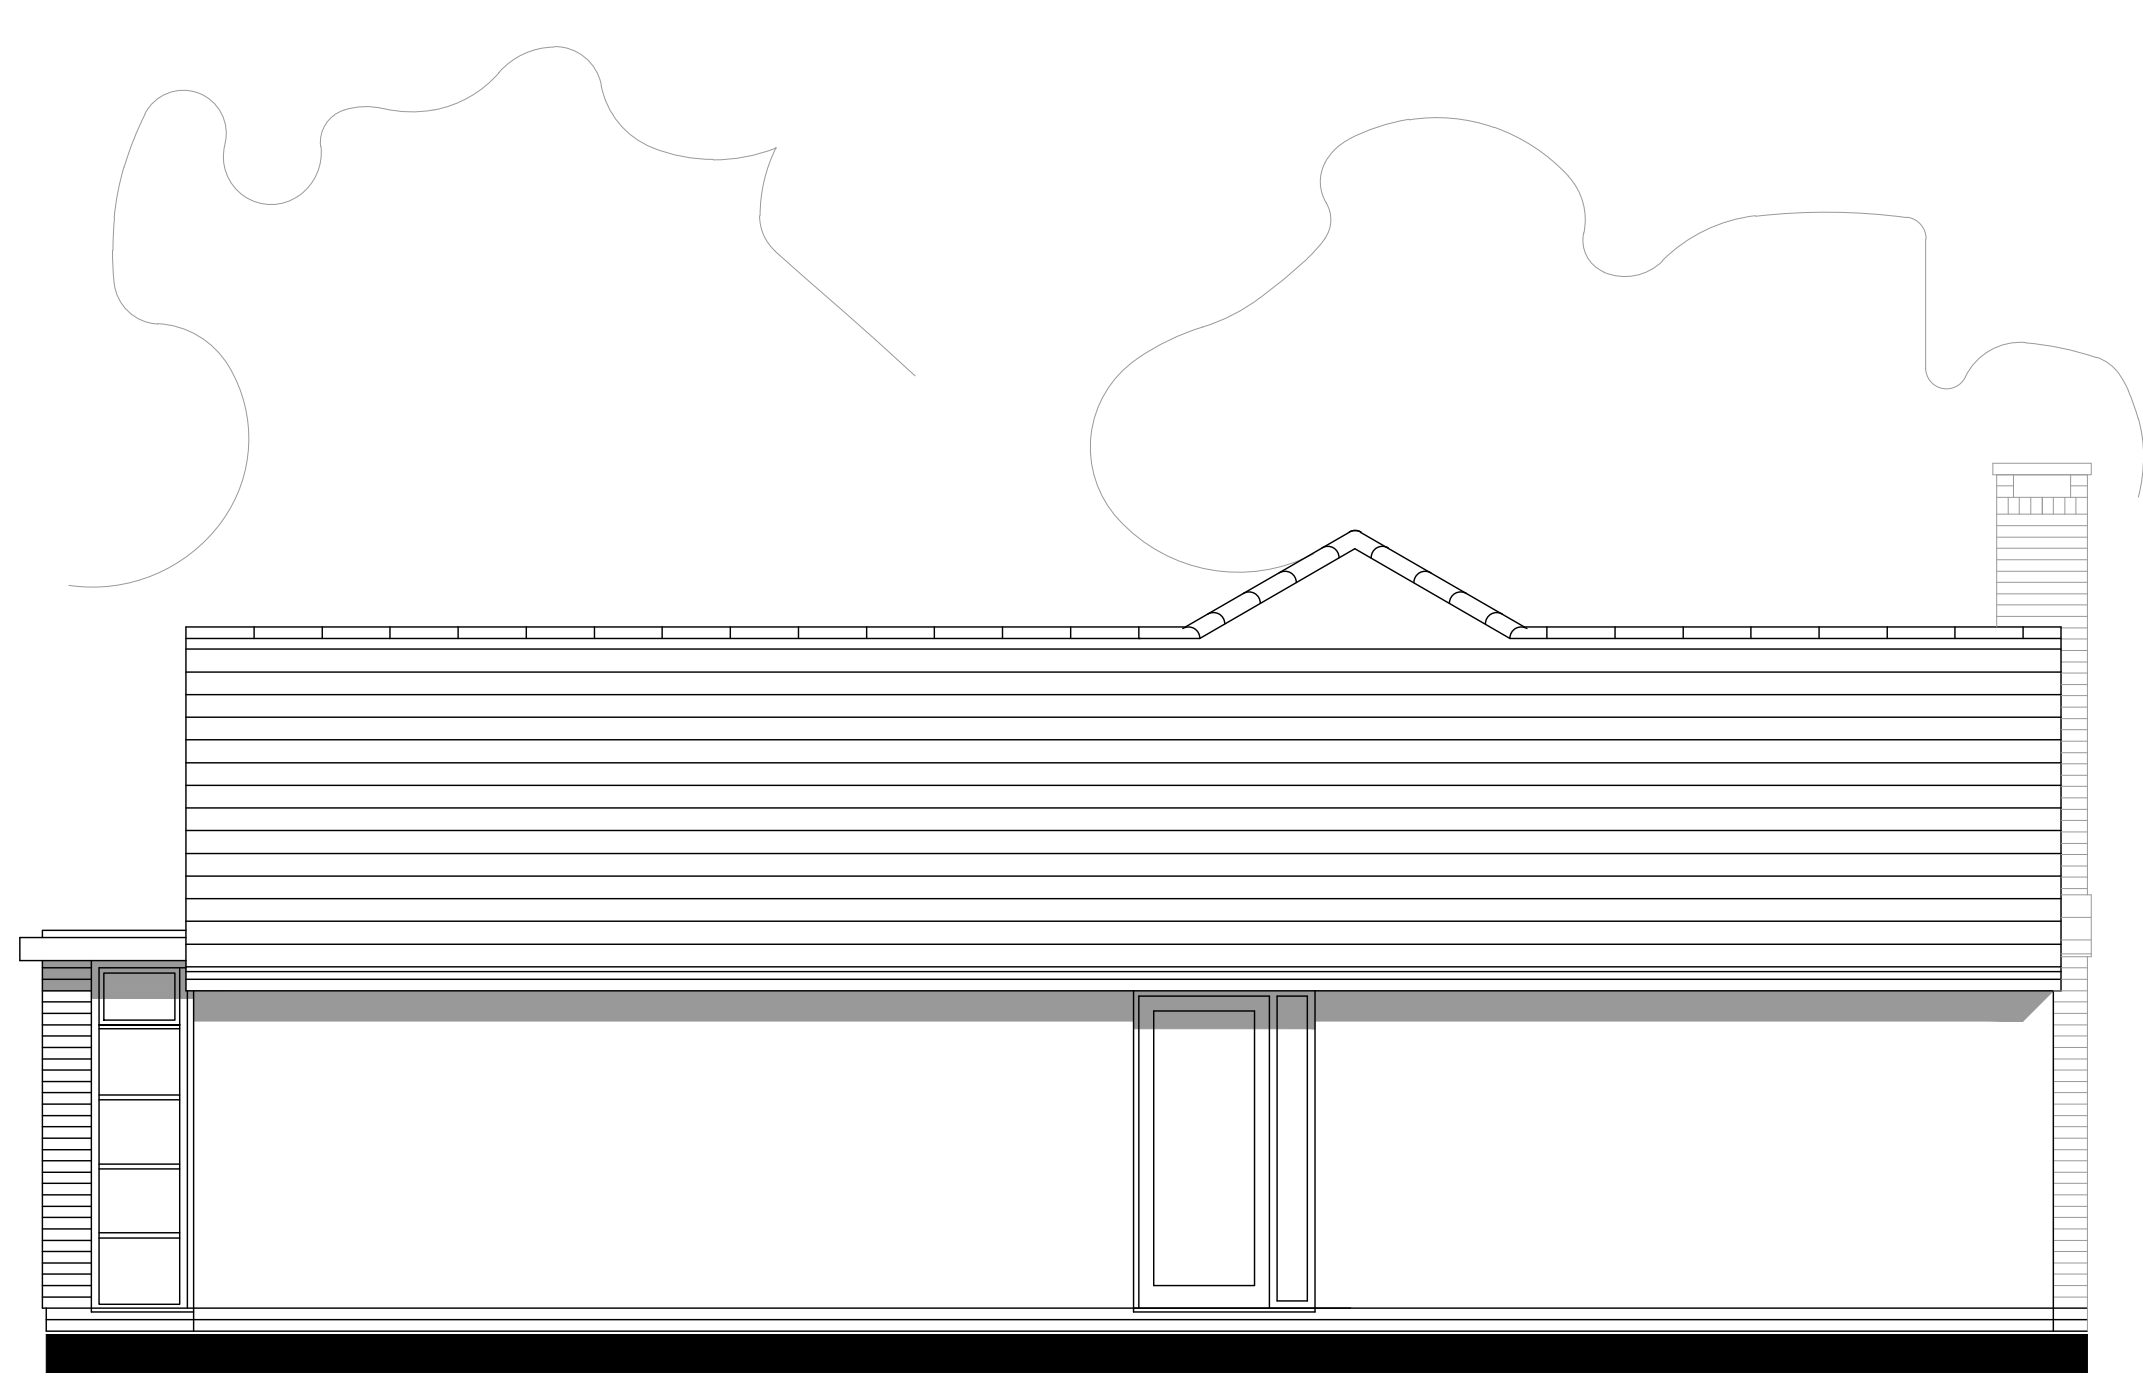


Side Elevation

- Material Key**
1. Roof tiles to match neighbouring buildings
 2. Facing Brickwork
 3. Double Glazed white UPVC windows

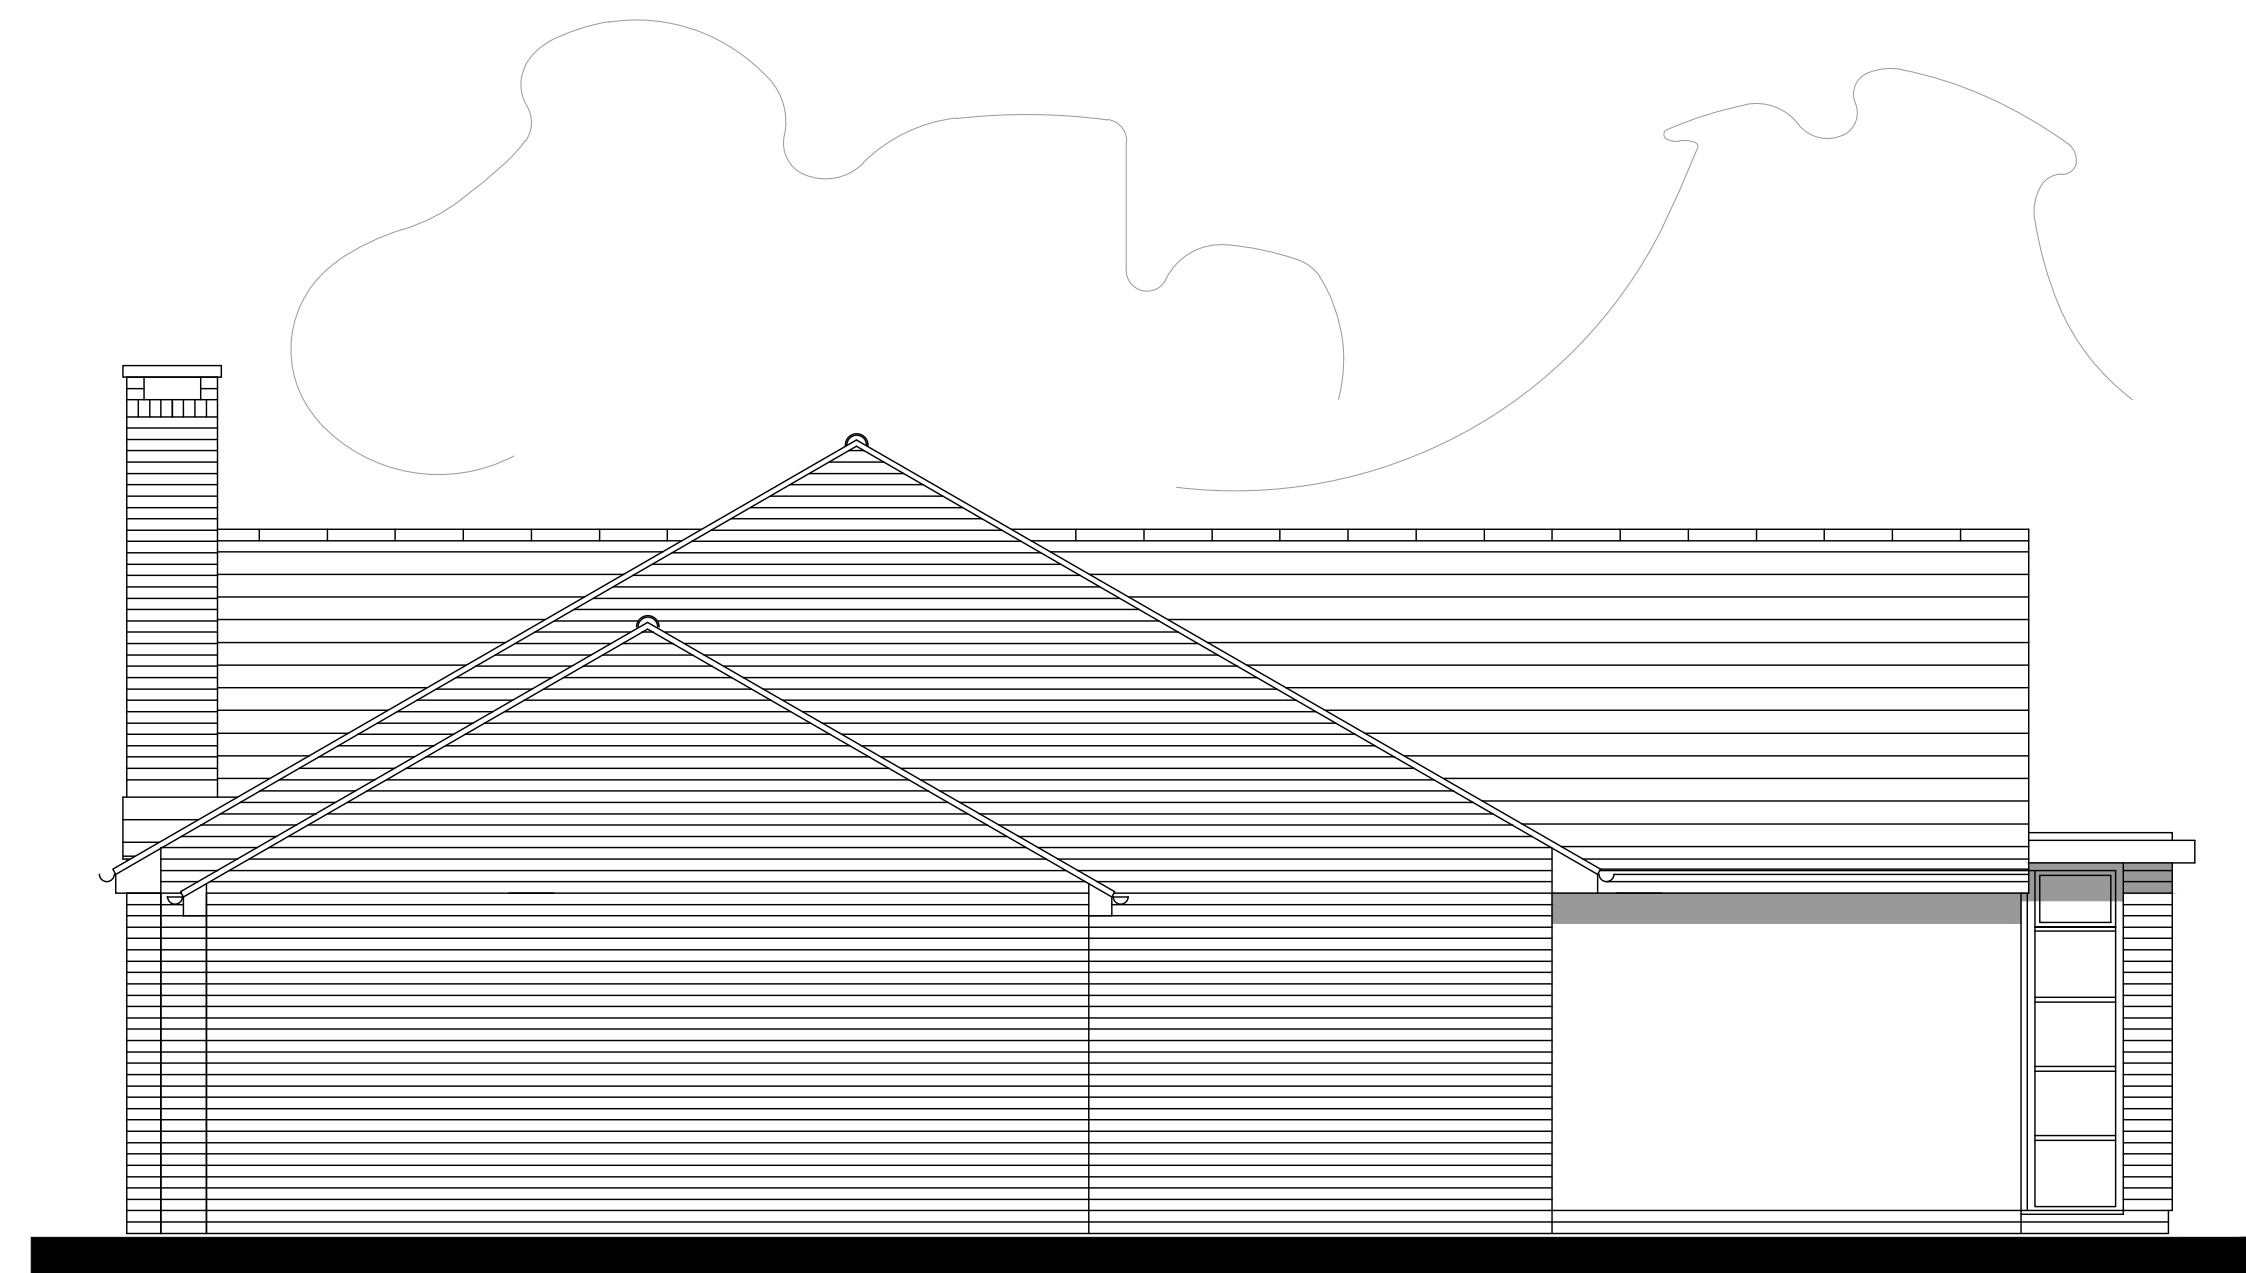

Side Elevation

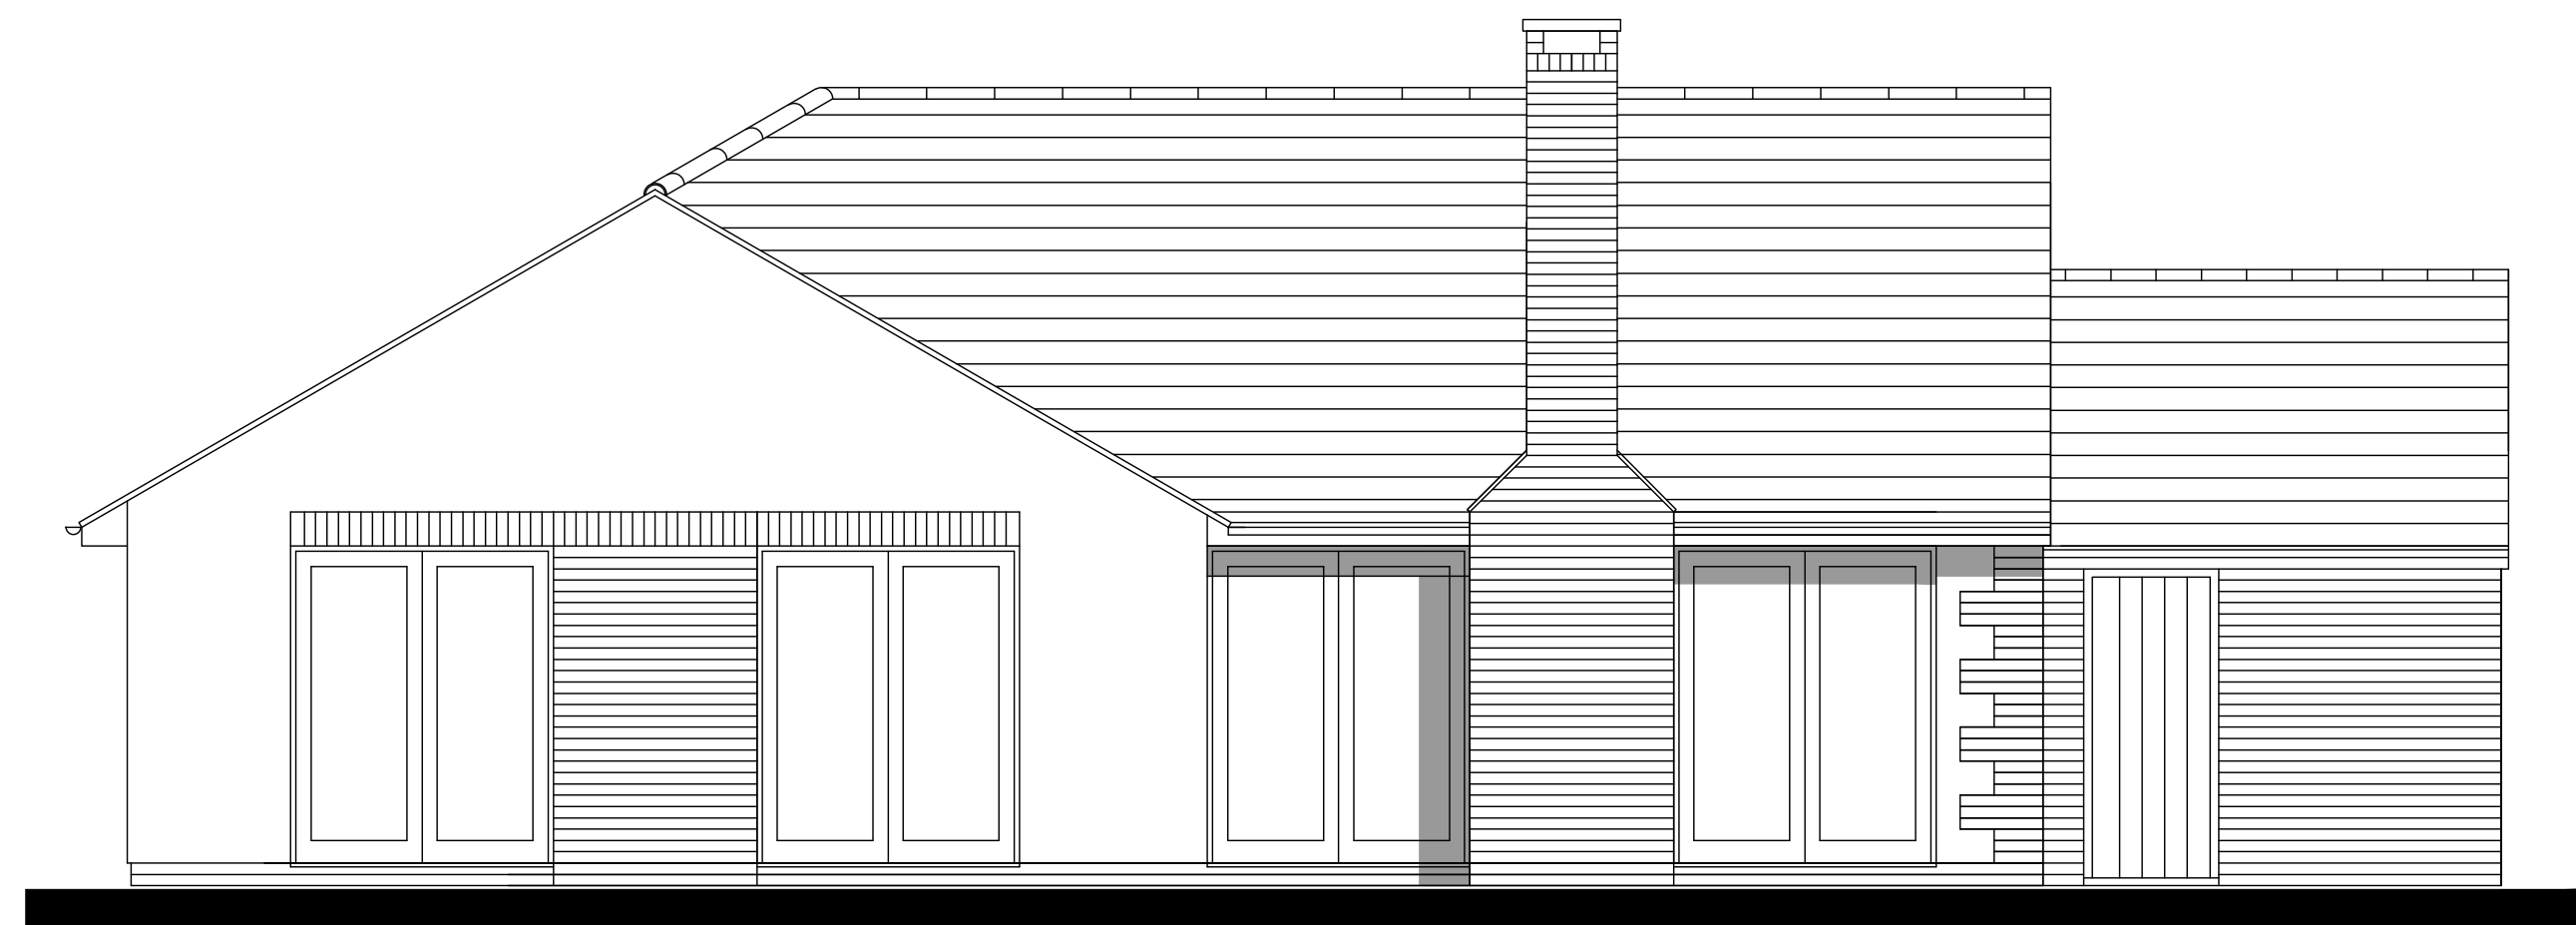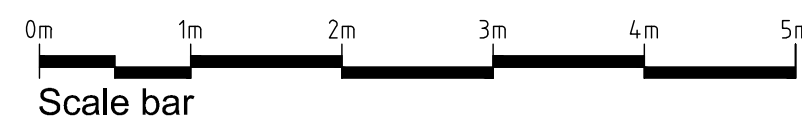

Rear Elevation

REV	DESCRIPTION	DATE	INT	CHKD
STATUS	FOR INFORMATION			

Client
Mr E West

Project
Land adjacent, 4 Waterlane Cottages,
Plough Road, East Church. Me12 4JL

Title
Proposed Elevations

Scale	Date	Drawn	Checked
1:50@A1	14.05.20	N/A	N/A
Project No:	Drawing No.	Revision	
2020-123	004	~	