

**GENERAL NOTES**







ALL DIMENSIONS TO BE CHECKED ON SITE PRIOR TO COMMENCEMENT OF WORKS - PLEASE REPORT ERRORS OR OMISSIONS TO THE ARCHITECT.

THIS DRAWING HAS BEEN PRODUCED FOR THE PURPOSES OF PLANNING AND BUILDING REGULATIONS APPROVALS ONLY AND IS NOT INTENDED TO BE A FULL WORKING DRAWING.

THIS DRAWING IS TO BE READ IN CONJUNCTION WITH ANY WRITTEN SPECIFICATIONS, SCHEDULES OF WORK AND STRUCTURAL ENGINEER'S DETAILS AS APPROPRIATE.

THIS DRAWING IS THE COPYRIGHT OF PUMP HOUSE DESIGNS AND ANY FURTHER REPRODUCTION OF THE PLAN IS NOT PERMITTED WITHOUT OBTAINING PRIOR CONSENT.

© CROWN COPYRIGHT - LICENCE NO. 100032237

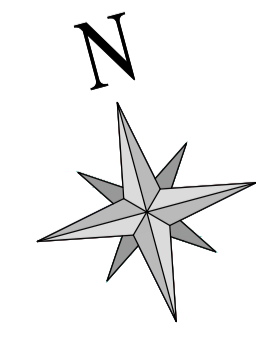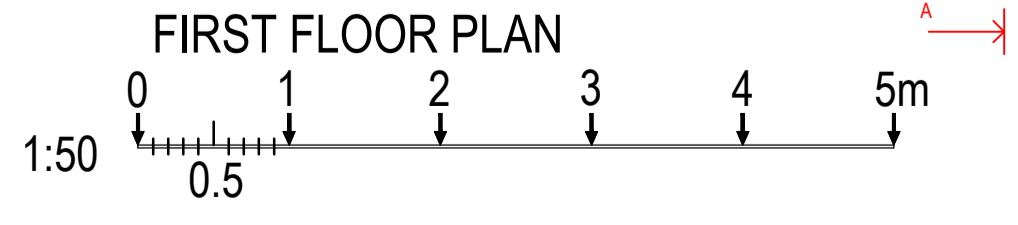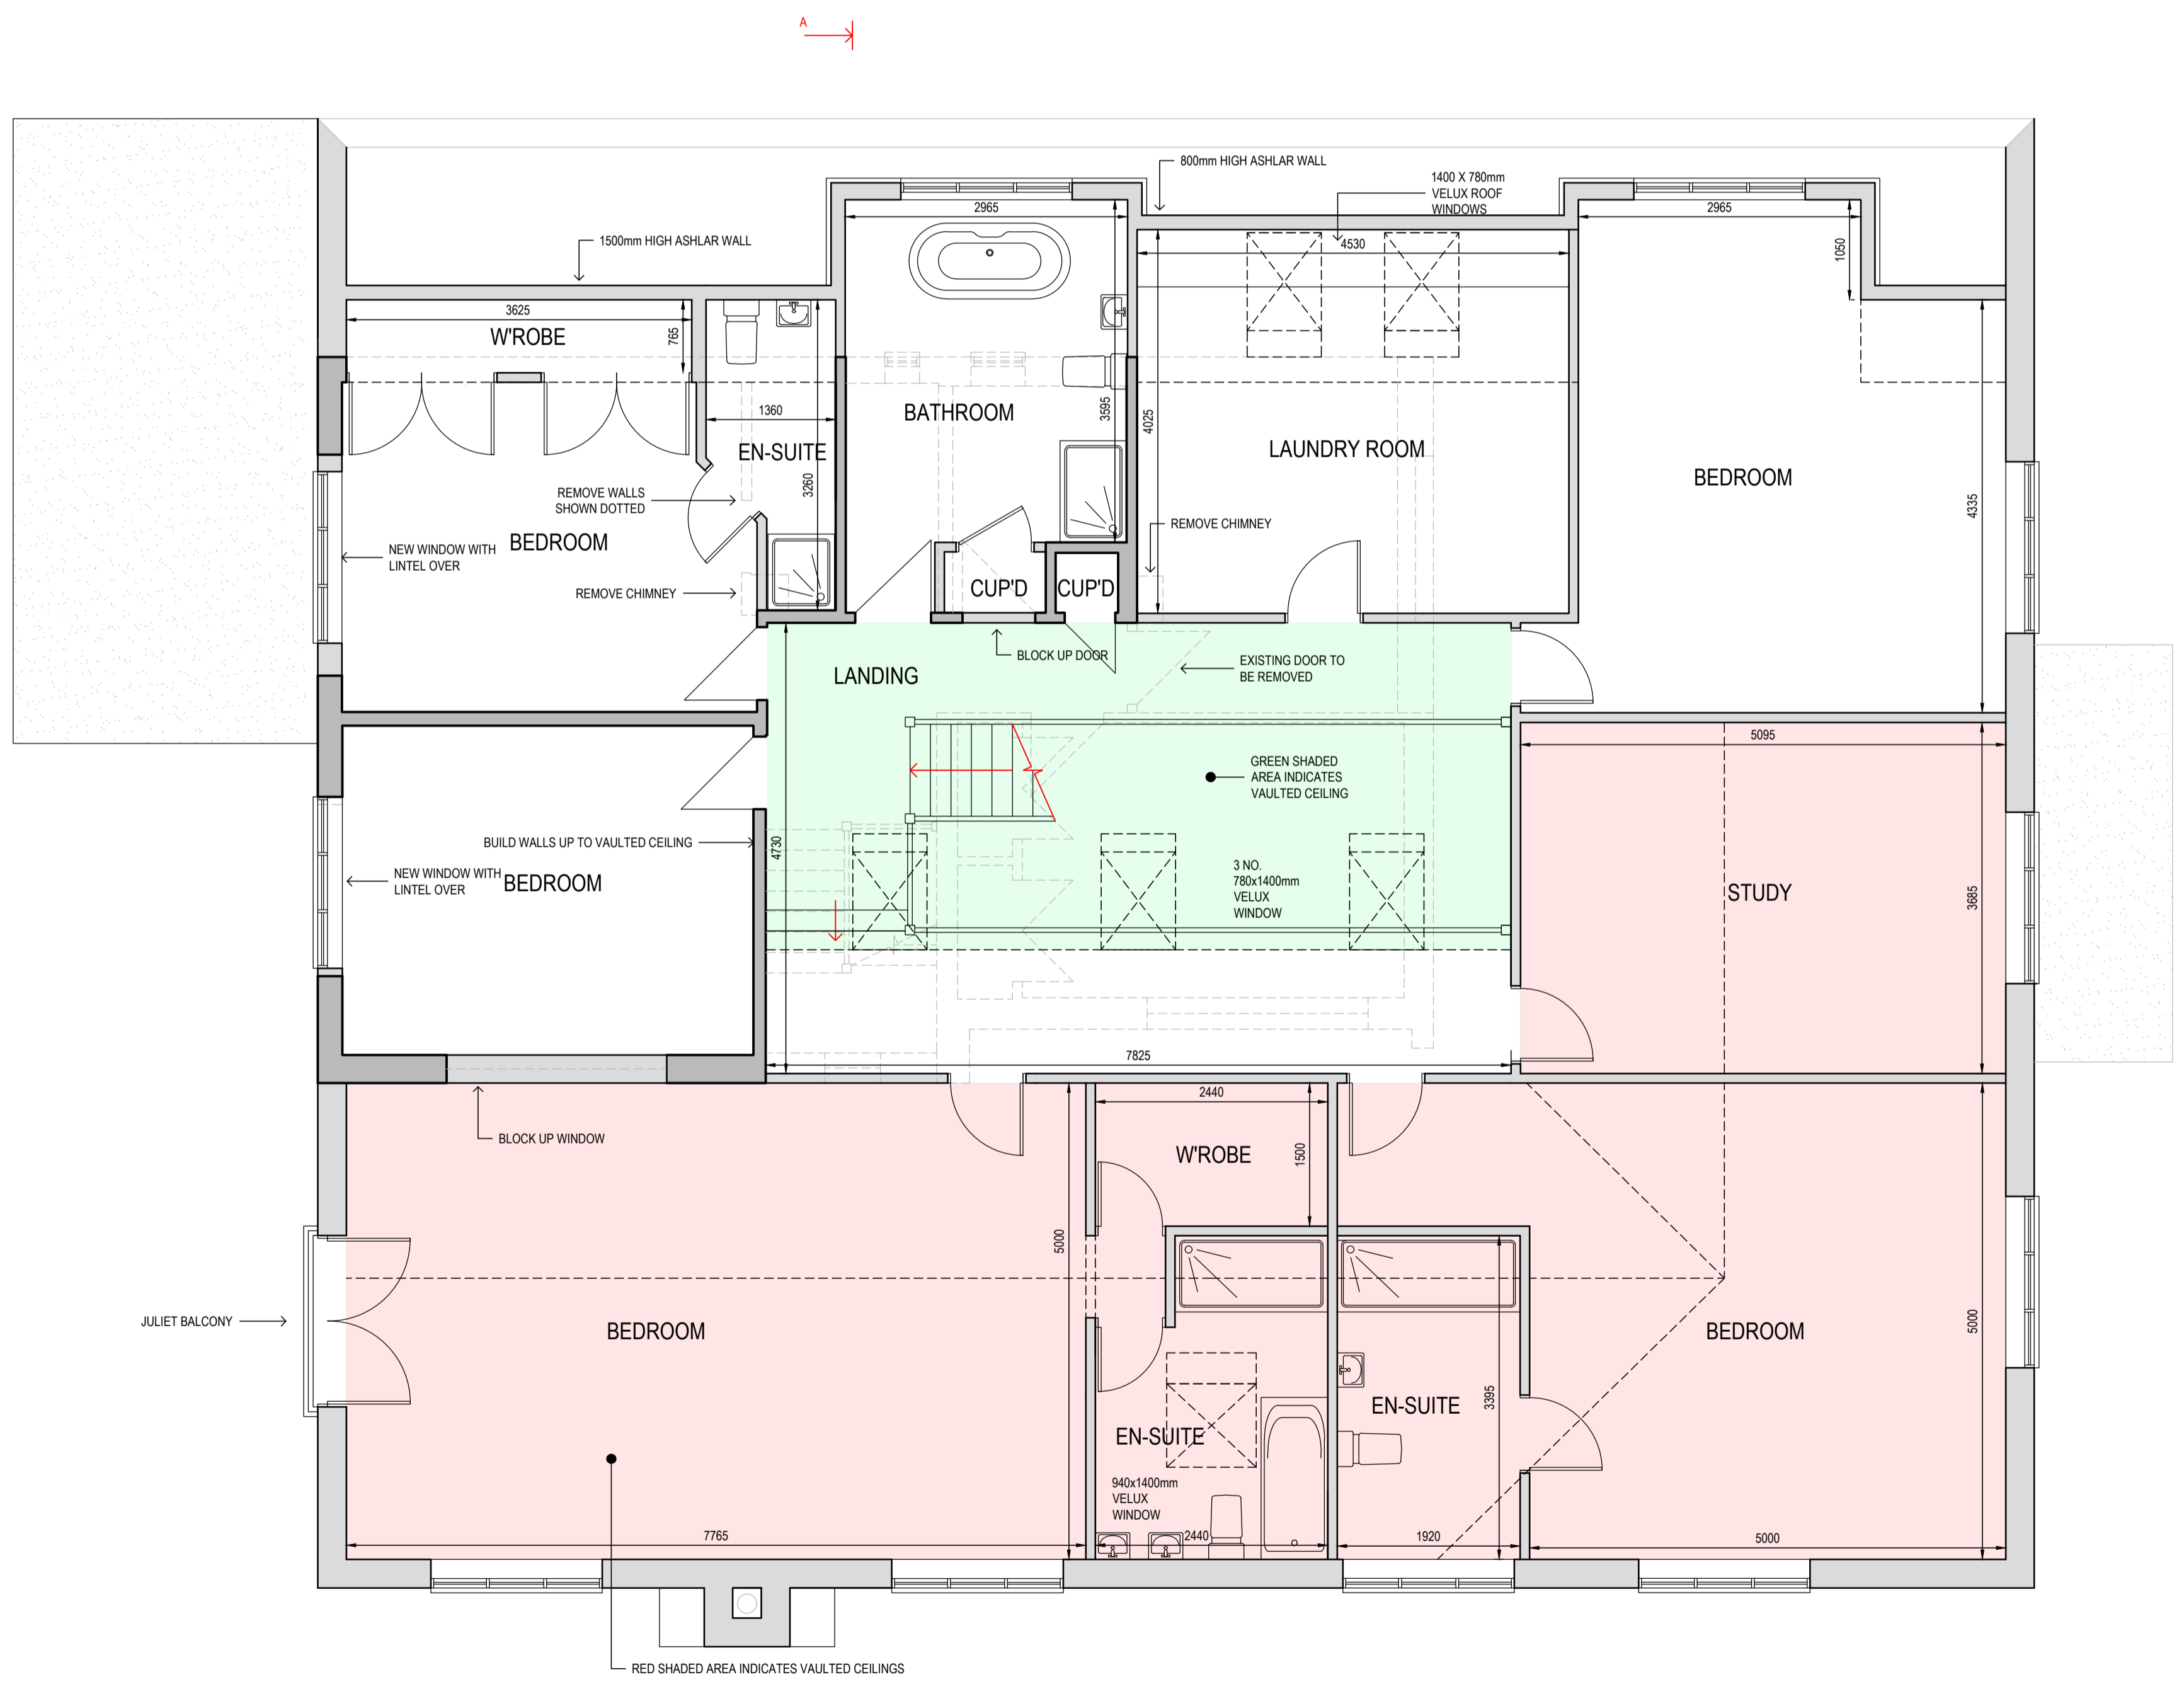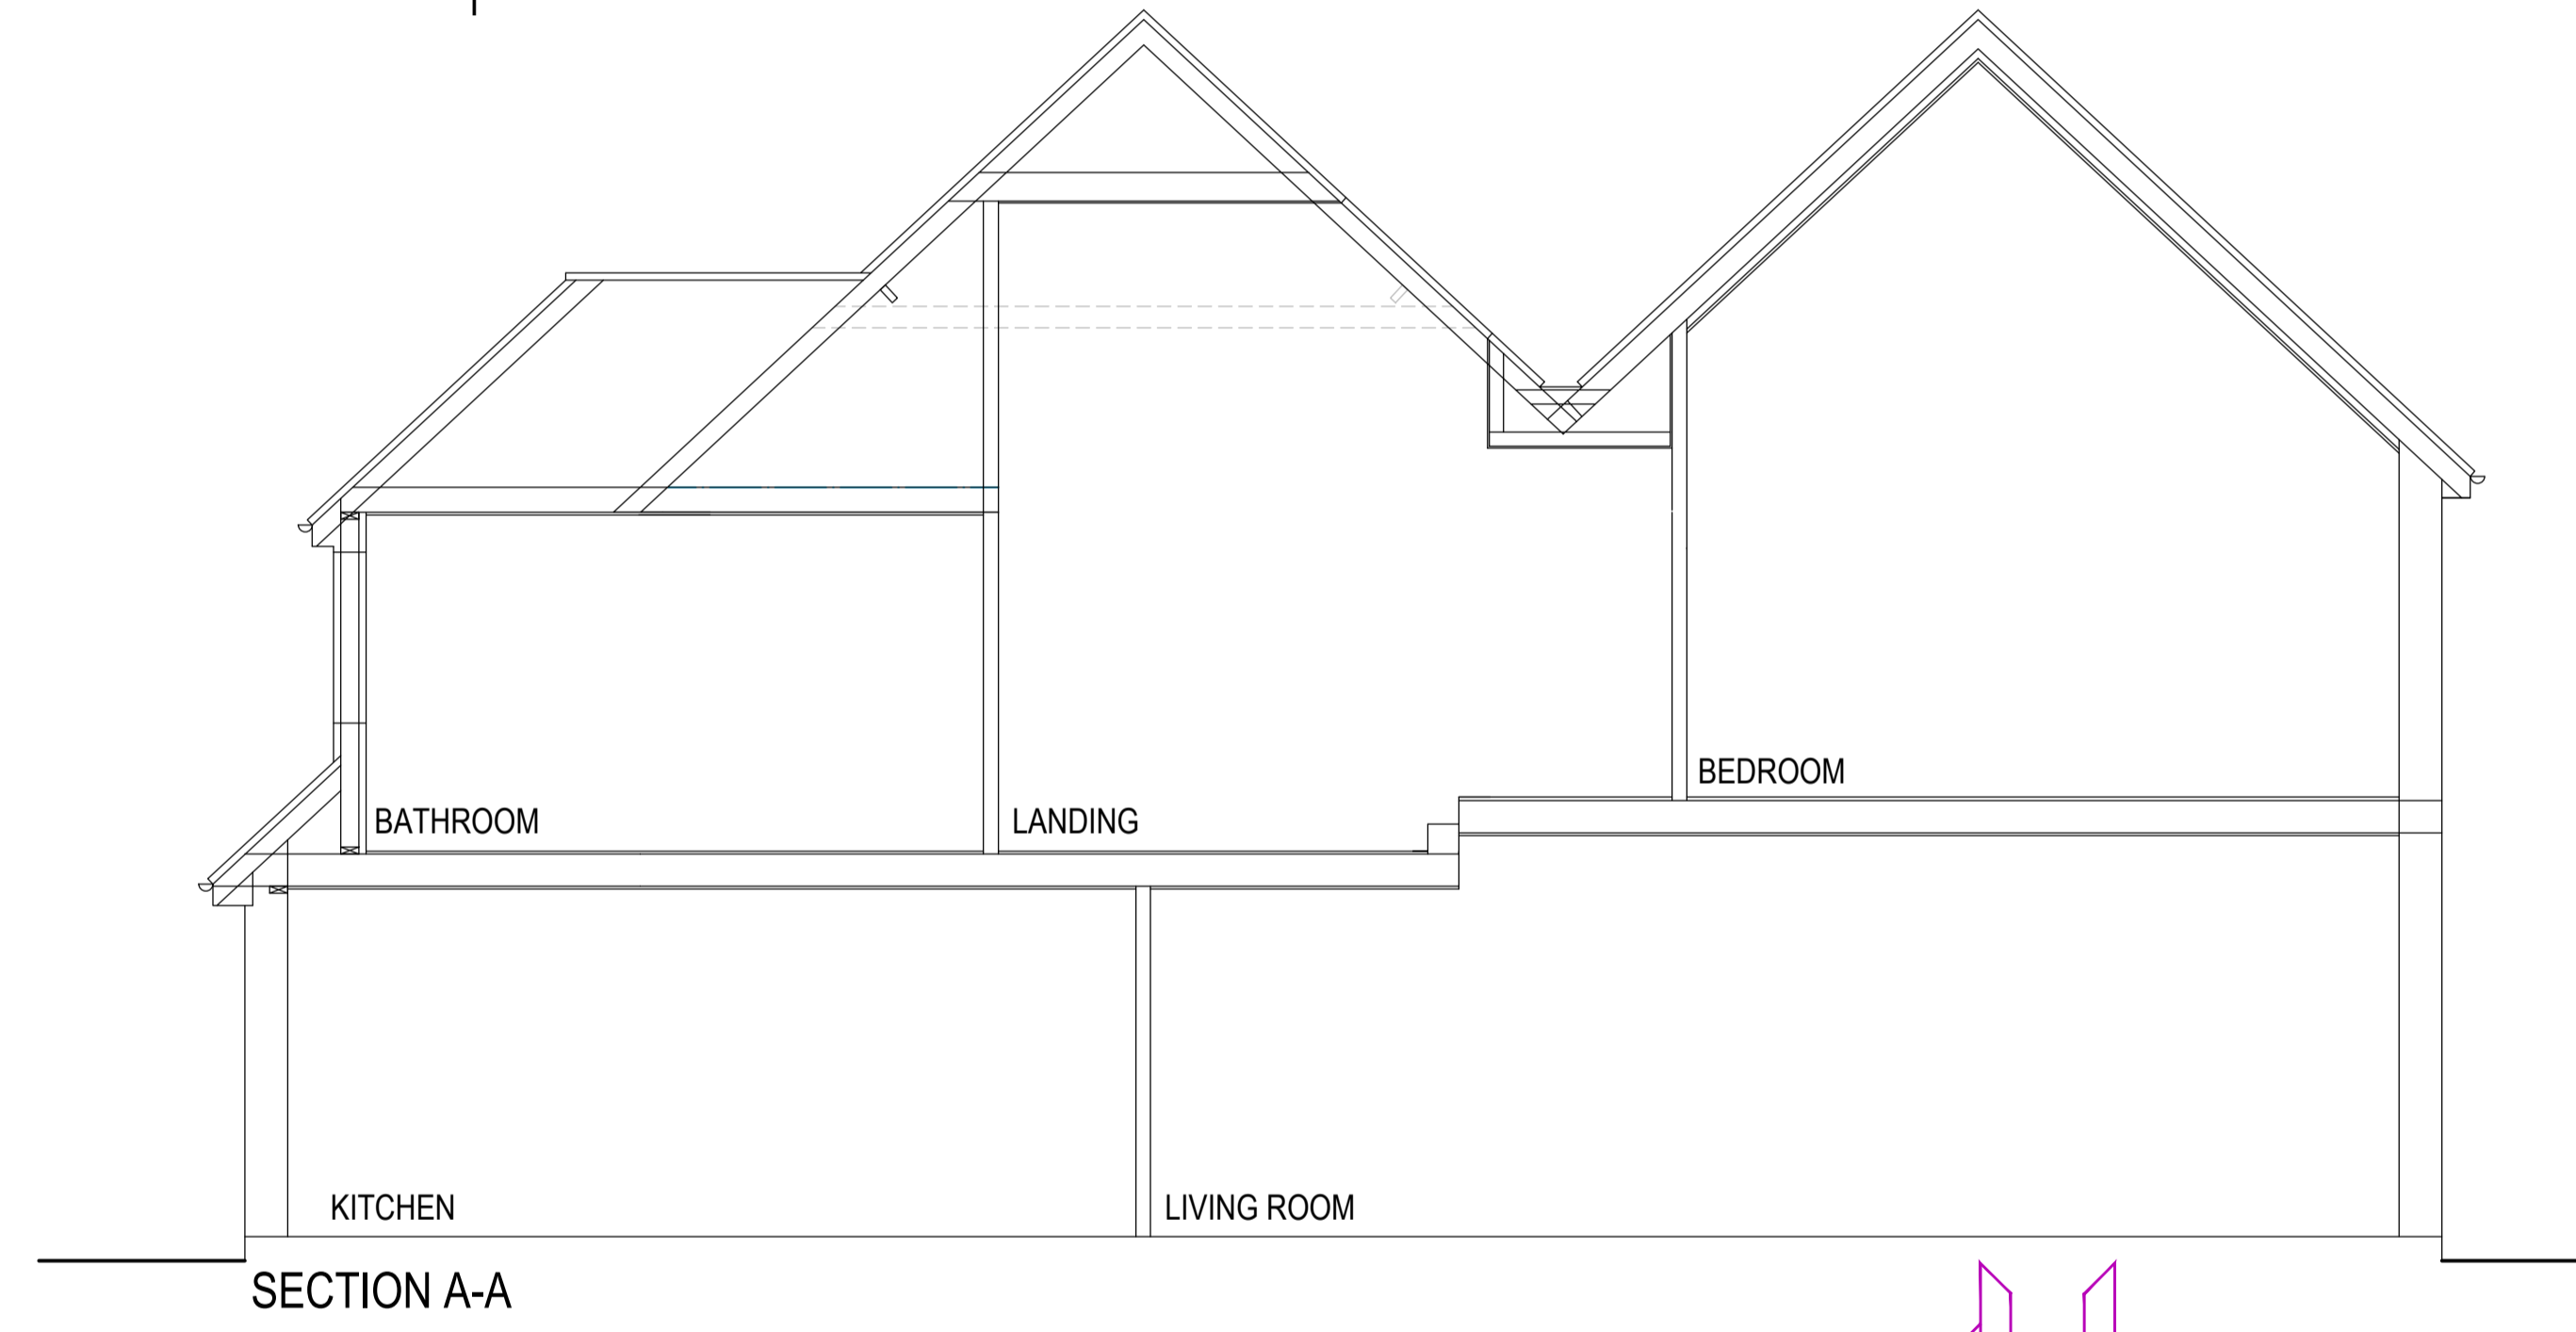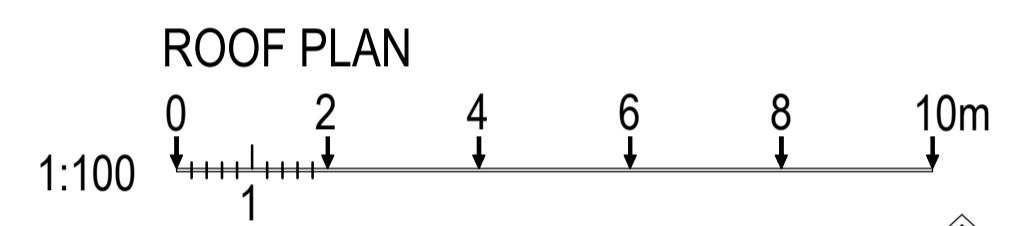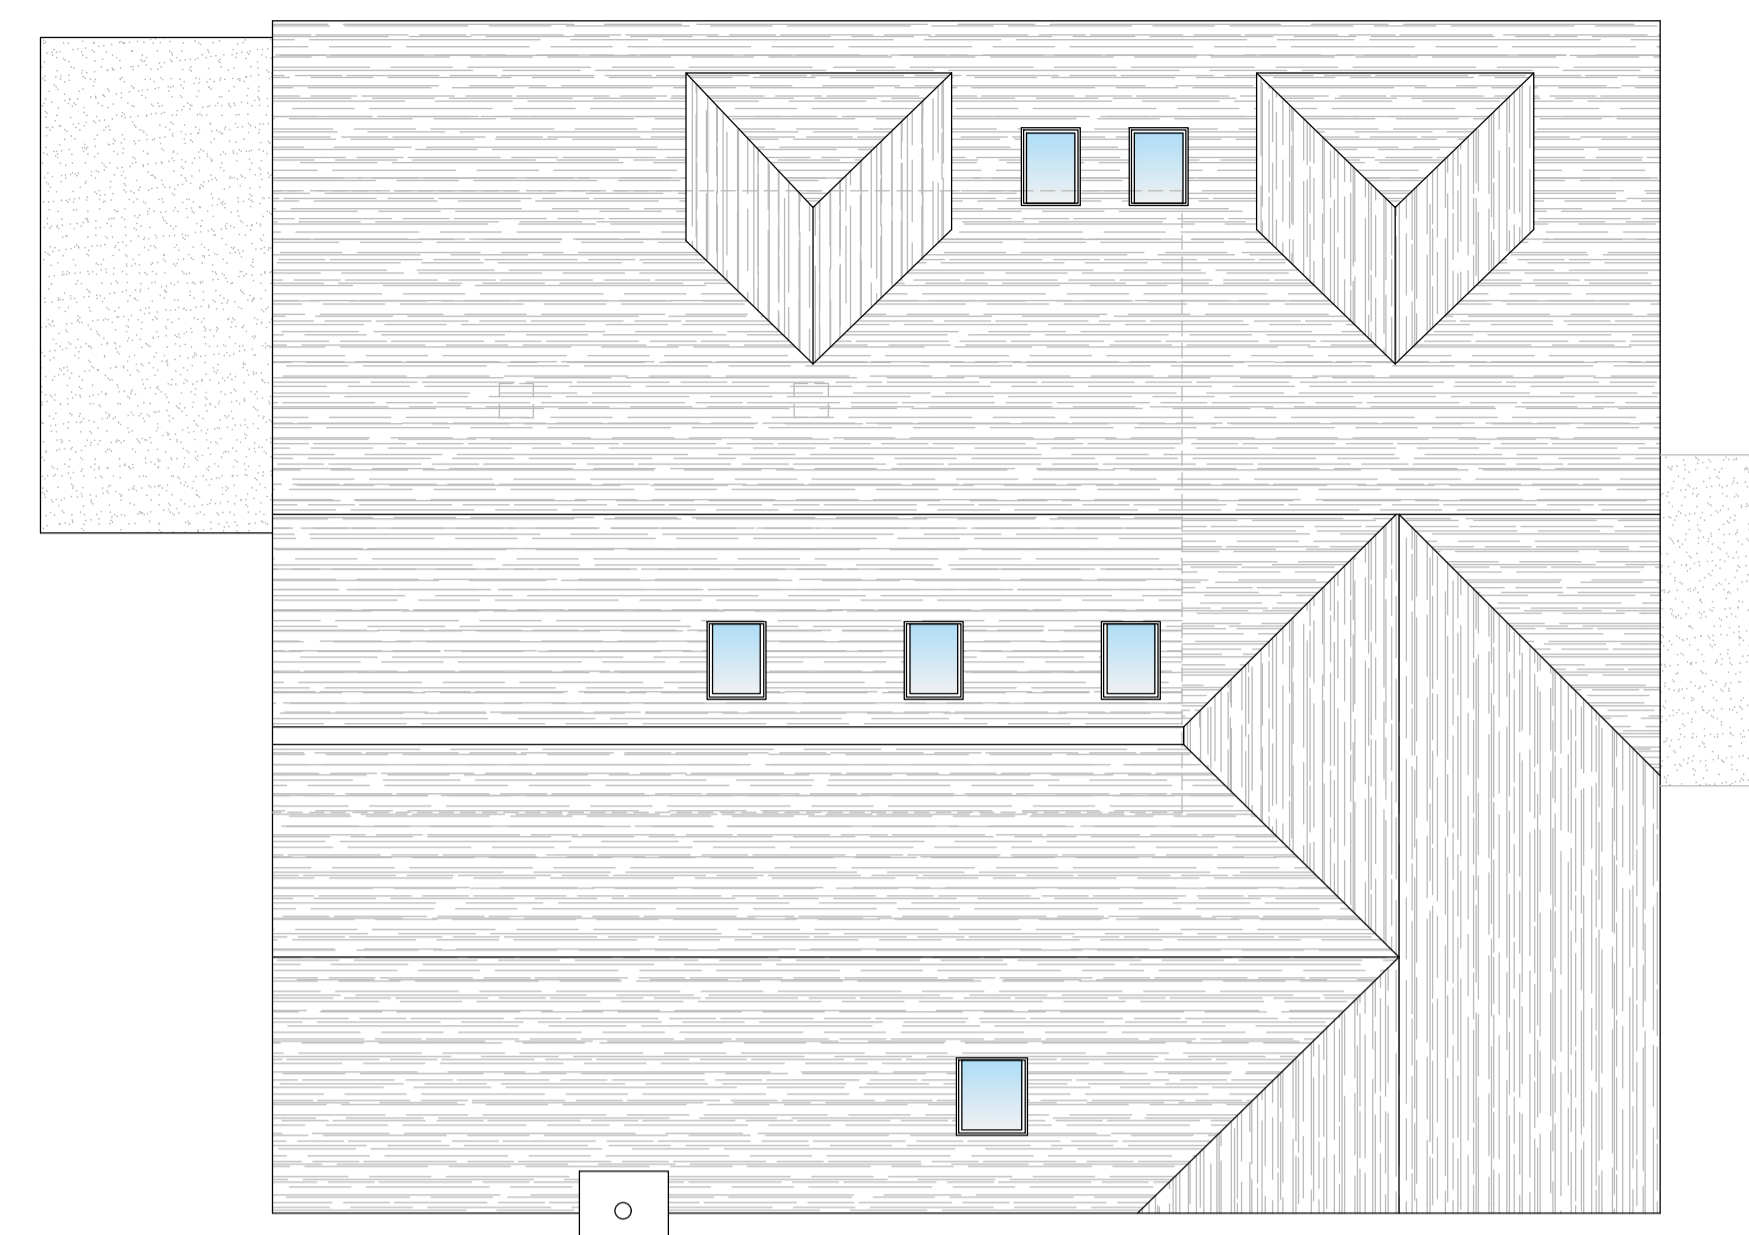

**PumpHouse**  
DESIGNS  
Architectural & Interior  
Design Consultants

Pump House Yard  
The Green  
Sedlescombe  
East Sussex  
TN33 0QA  
info@pumphousedesigns.co.uk  
www.pumphousedesigns.co.uk

T: 01424 871120

F	CLIENT AMENDMENTS	MD	APR 22
E	CLIENT AMENDMENTS	MD	MAR 22
D	CLIENT AMENDMENTS	MD	MAR 22
C	CLIENT AMENDMENTS	MD	MAR 22
B	CLIENT AMENDMENTS	MD	FEB 22
A	CLIENT AMENDMENTS	MD	DEC 21

**STICKFAST FARMHOUSE**  
SHEPPEY WAY  
BOBBING  
for Mr & Mrs J Napthine

PROPOSED FIRST FLOOR PLAN, SECTION & ROOF PLAN

DRAWN BY - MD  
DATE - FEBRUARY 2022  
SCALE - 1:50 & 1:100 @ A1  
DRAWING No. 7100 / 2 / E