



01 Existing West Elevation  
Scale 1:100




02 Existing East Elevation  
Scale 1:100



03 Existing North Elevation  
Scale 1:100




04 Existing South Elevation  
Scale 1:100

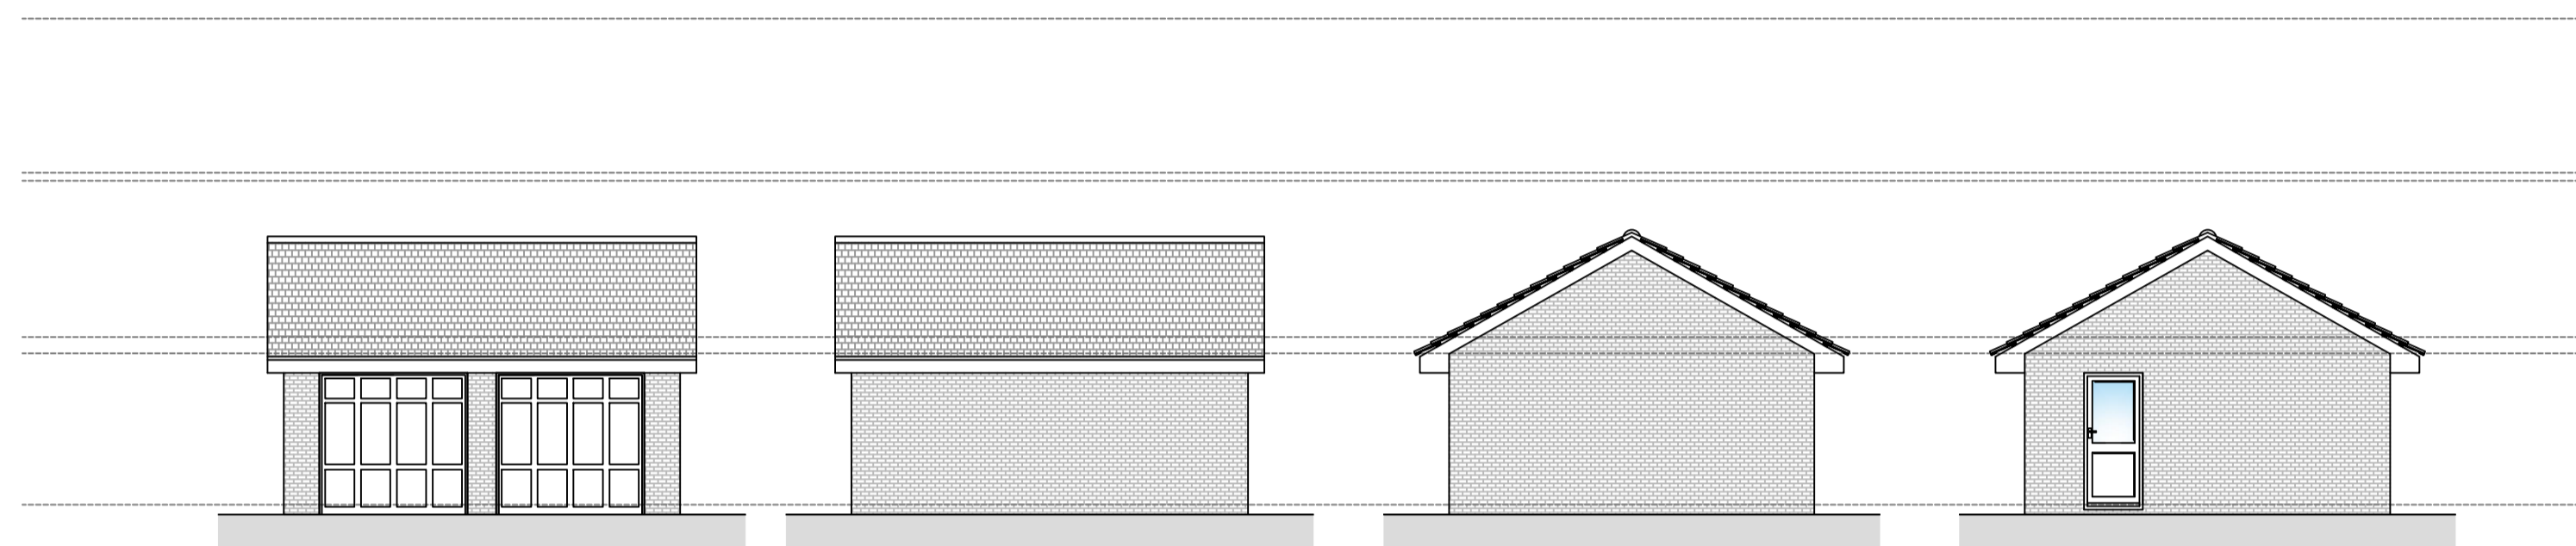


West East North South


05 Existing Garage Elevations  
Scale 1:100

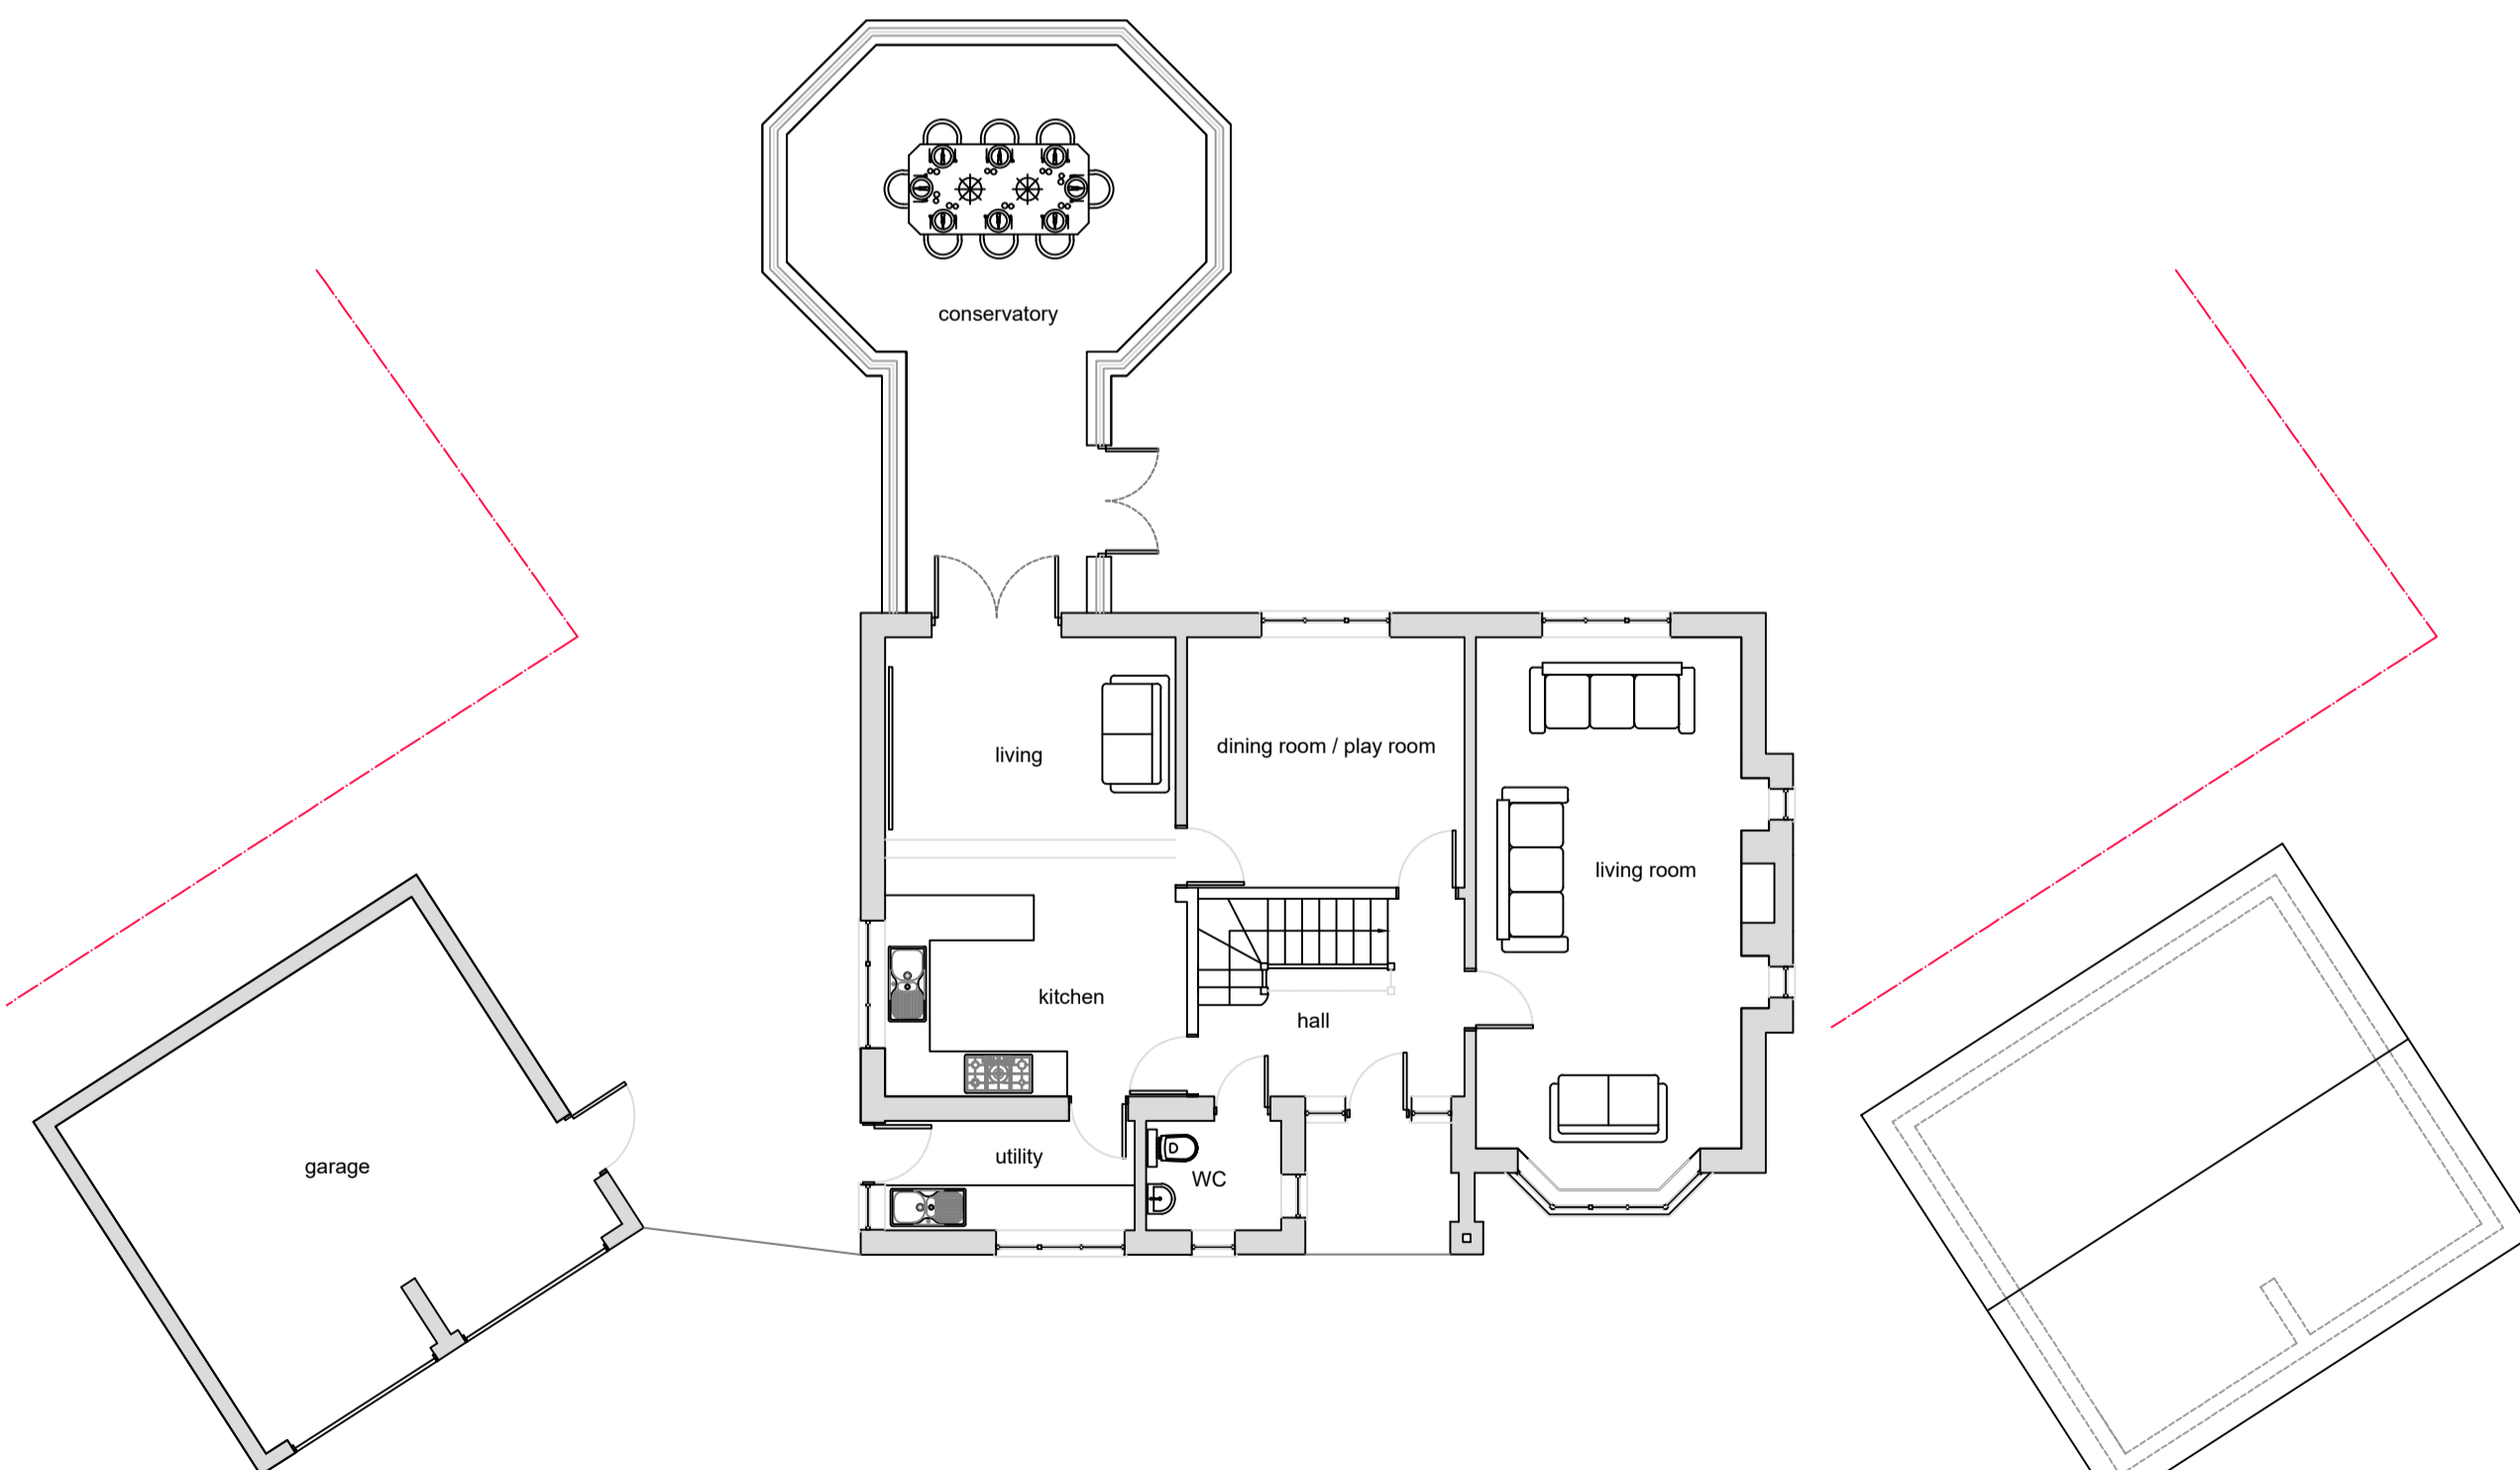


06 Existing Ground Floor Plan  
Scale 1:100

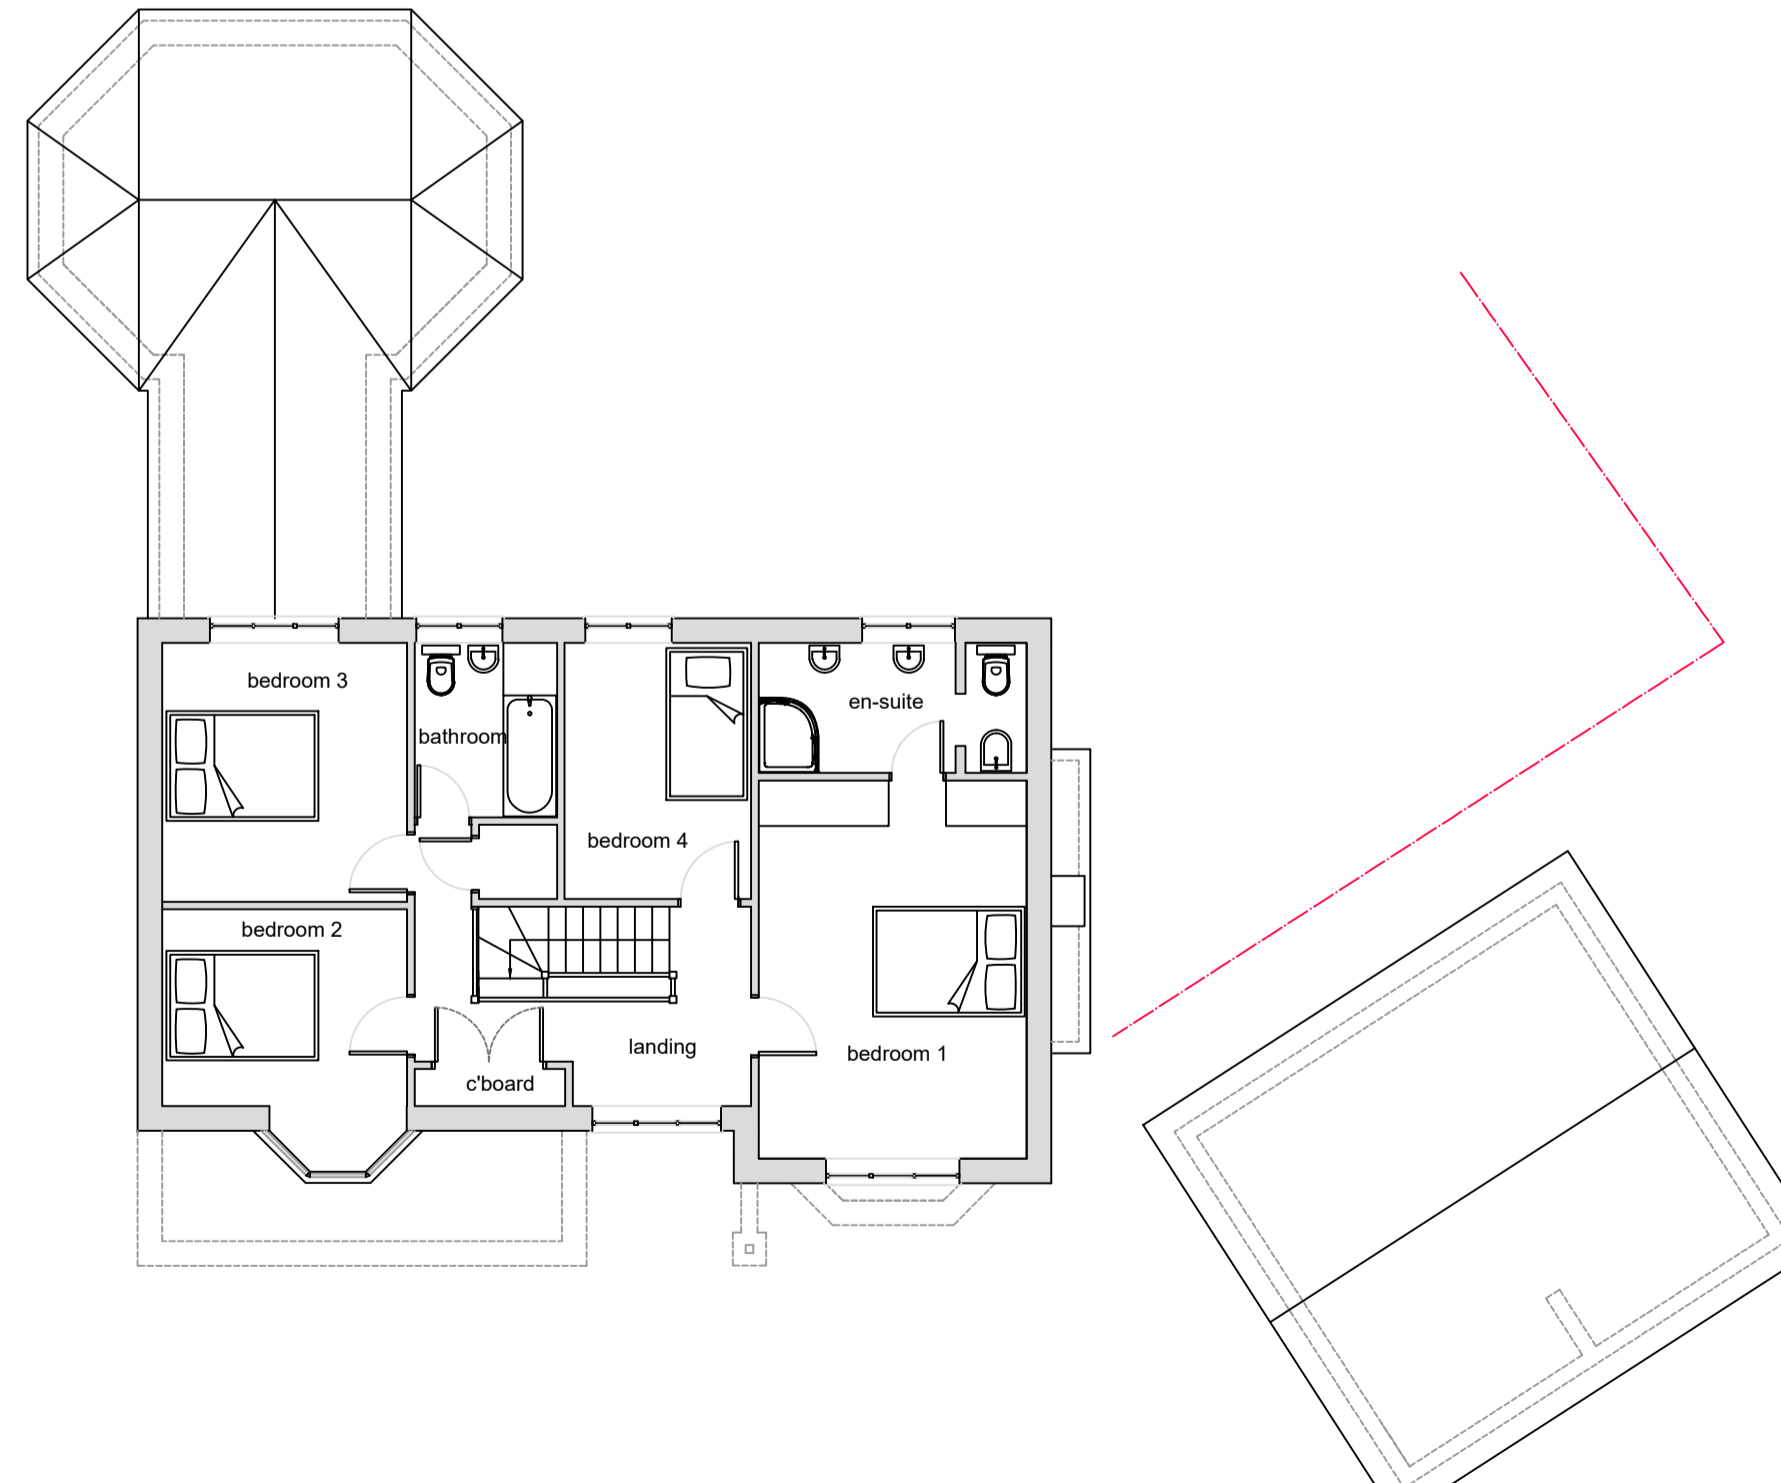

07 Existing First Floor Plan  
Scale 1:100

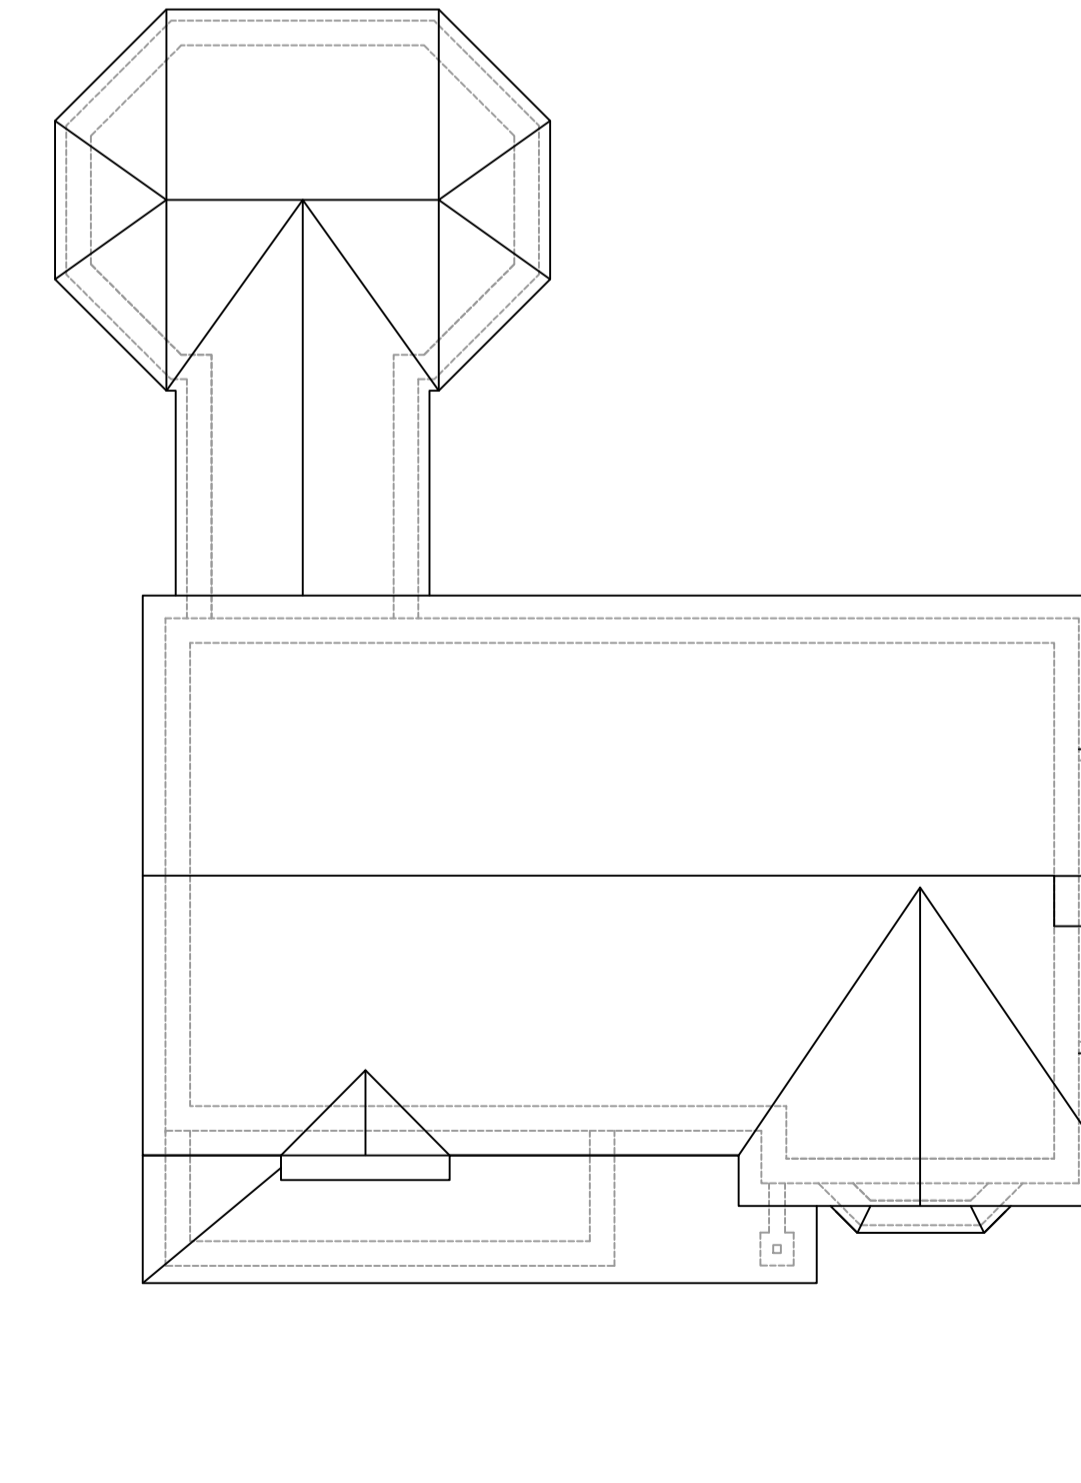

08 Existing Roof Plan  
Scale 1:100

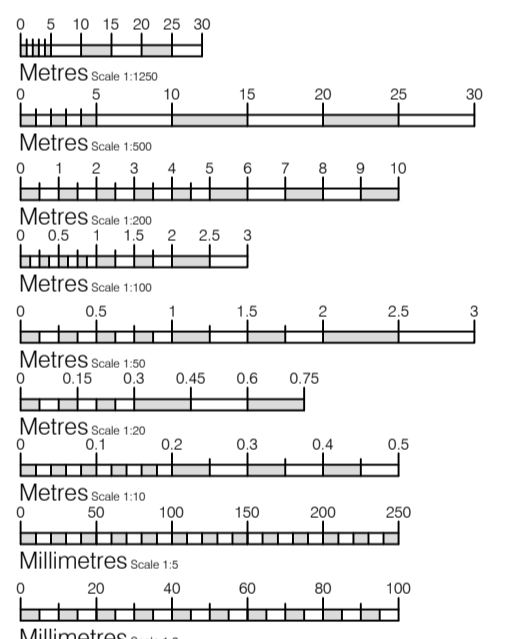

Notice  
The responsibility for setting-out of site and buildings rest solely with the contractors  
Drawings to be read in conjunction with Structural Engineers drawings  
Report immediately to JAT-Surv Ltd any apparent discrepancies

Rev Date Initial Notes

Client

Project

6 Coultrip Close, Eastchurch, Sheerness, Kent, ME12 4ST

Drawing Title  
Existing Floor Plans, Roof Plan and Elevations

Drawn	Paper Size	Scale	Date
RT	A1	1:100	May 22
Project No.	22/0055	Drawing No.	PL01
		Rev	

JAT-Surv  
Architectural Services  
& Building Surveying

Kent - London - South East  
(e) info@JAT-Surv.com  
(w) www.JAT-Surv.com  
(m) 07540 651867  
(t) 01795 536840