





01 Existing West Elevation
Scale 1:100

02 Existing East Elevation
Scale 1:100

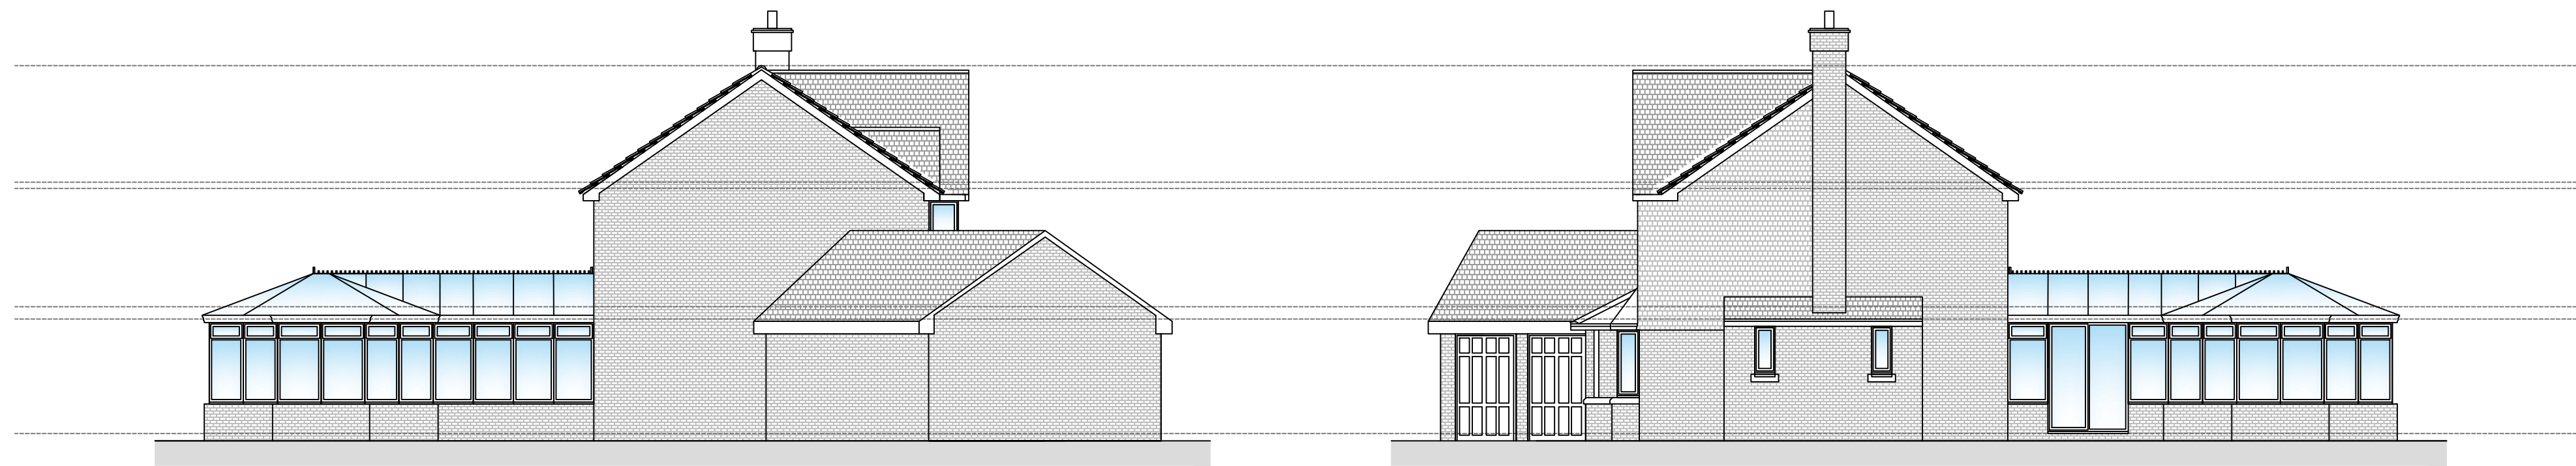


03 Existing North Elevation
Scale 1:100


04 Existing South Elevation
Scale 1:100

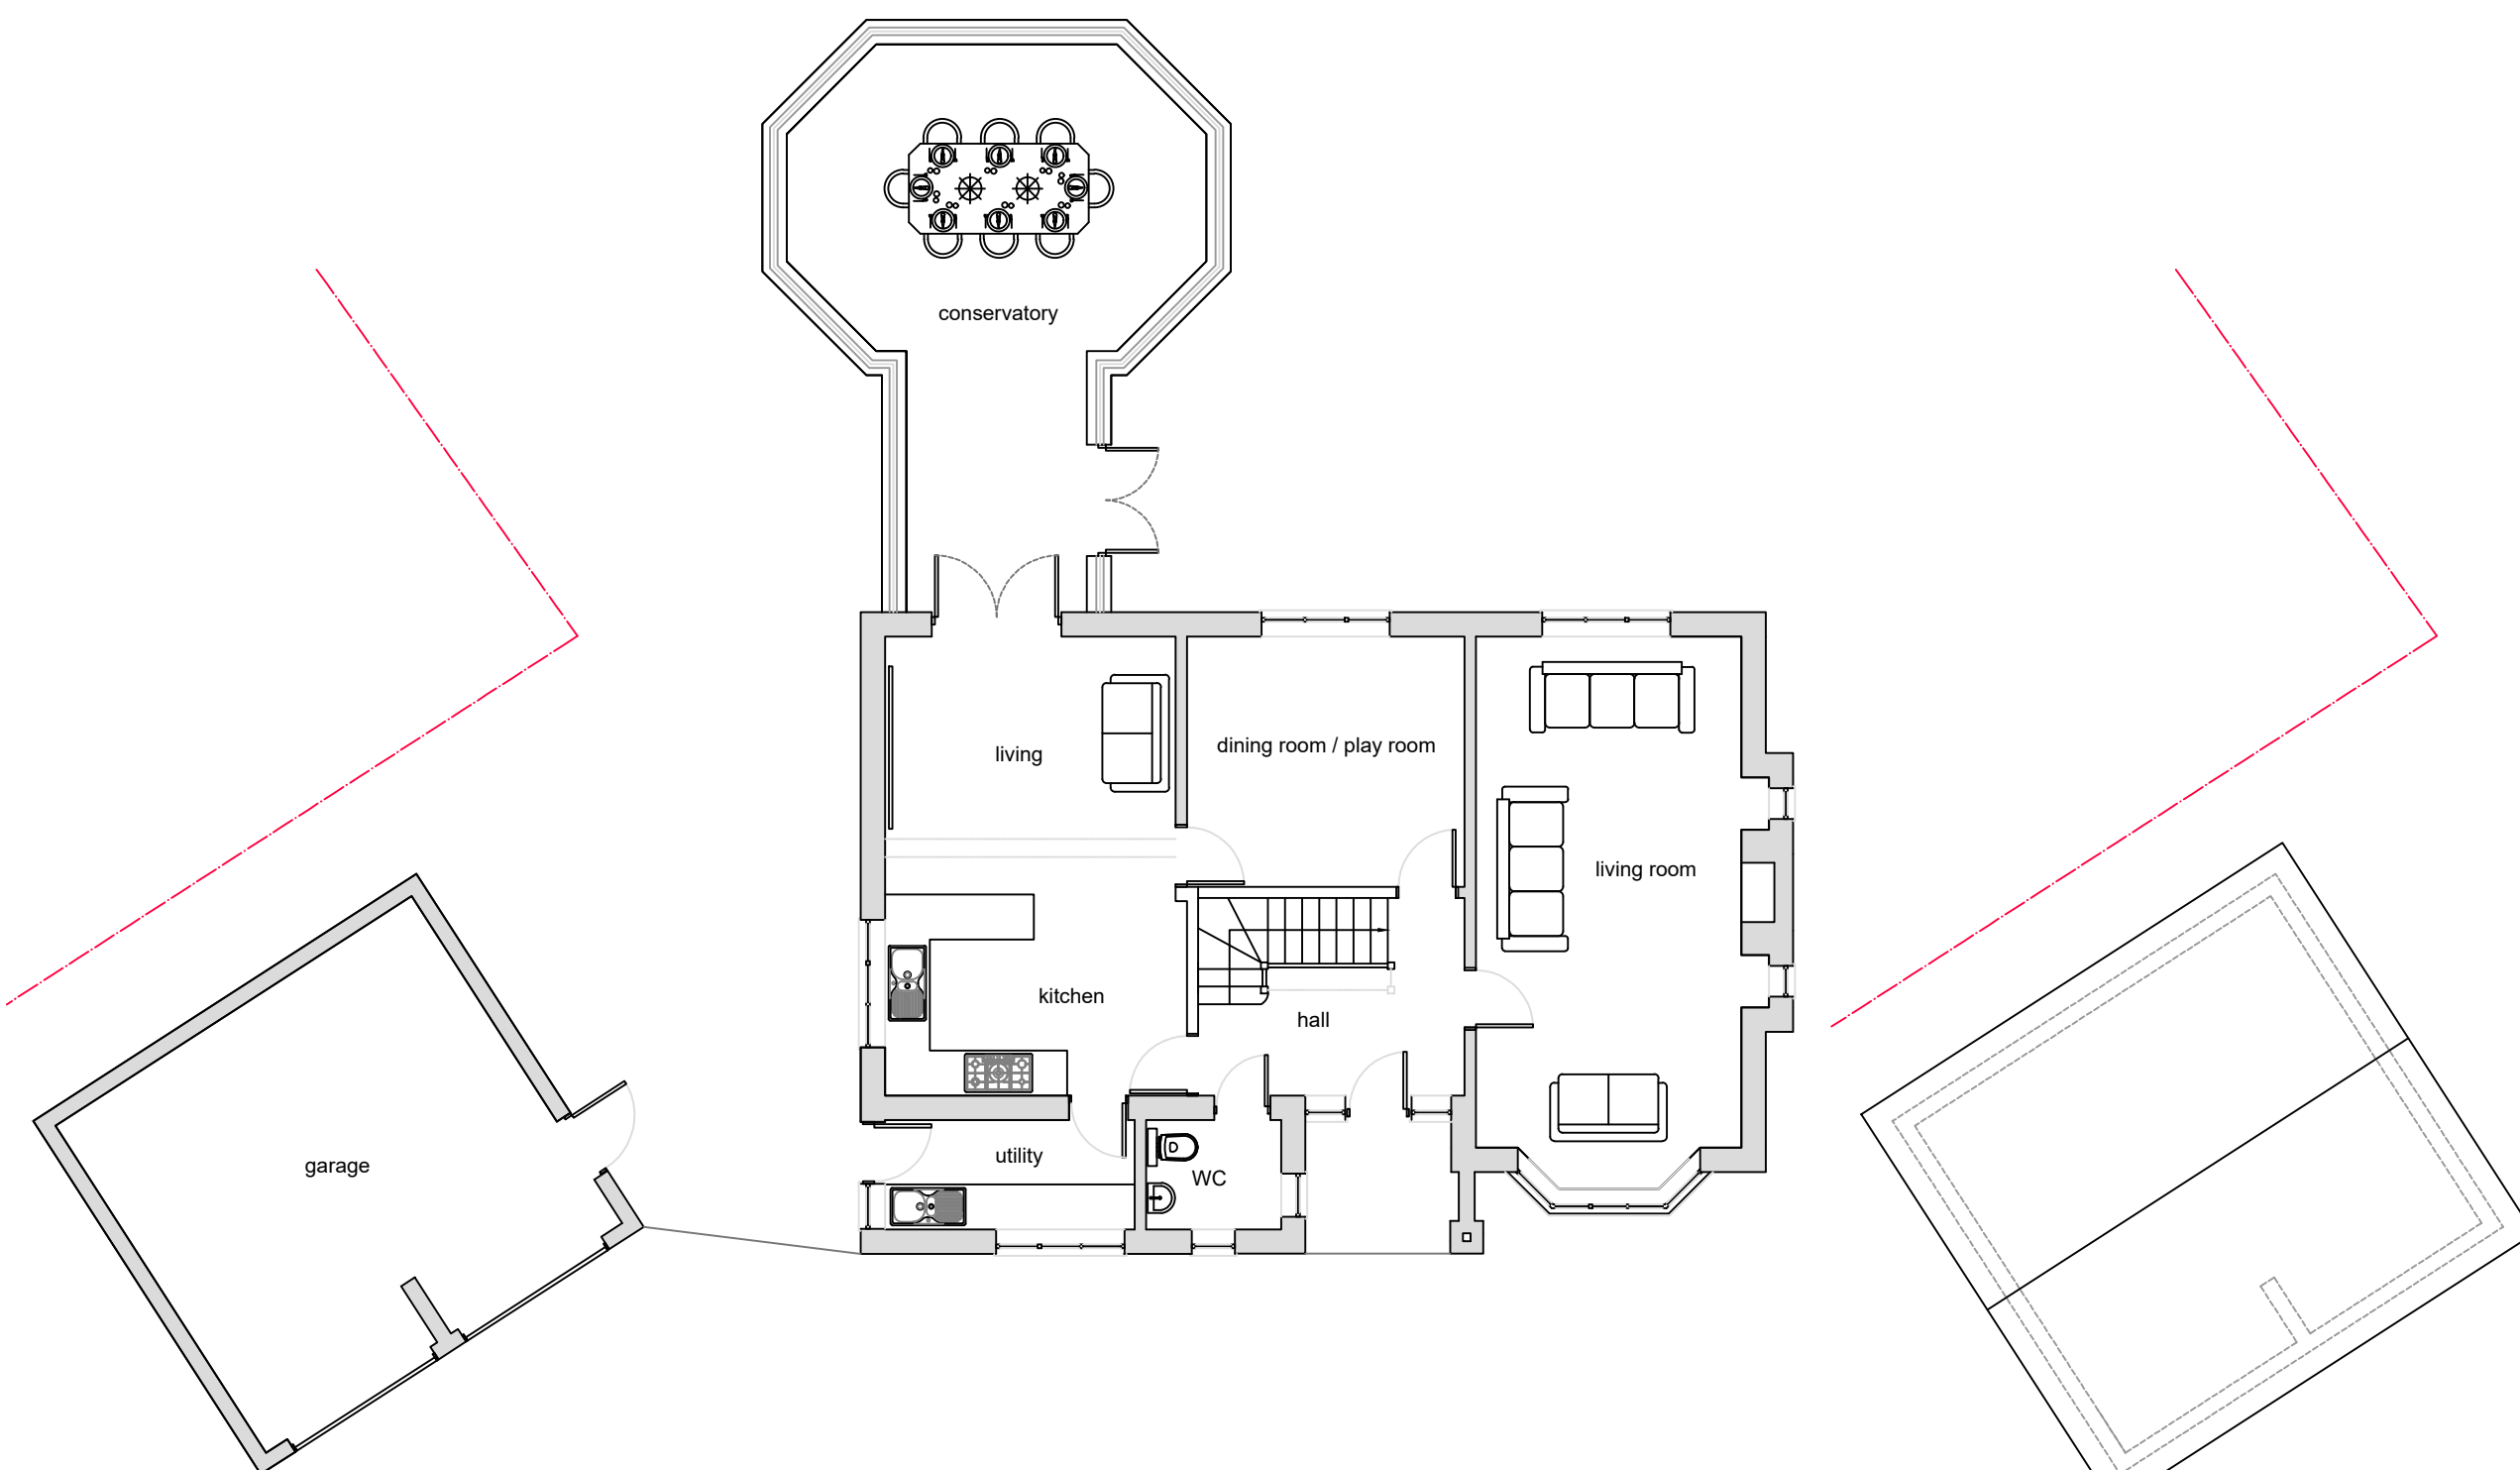


06 Existing Ground Floor Plan
Scale 1:100

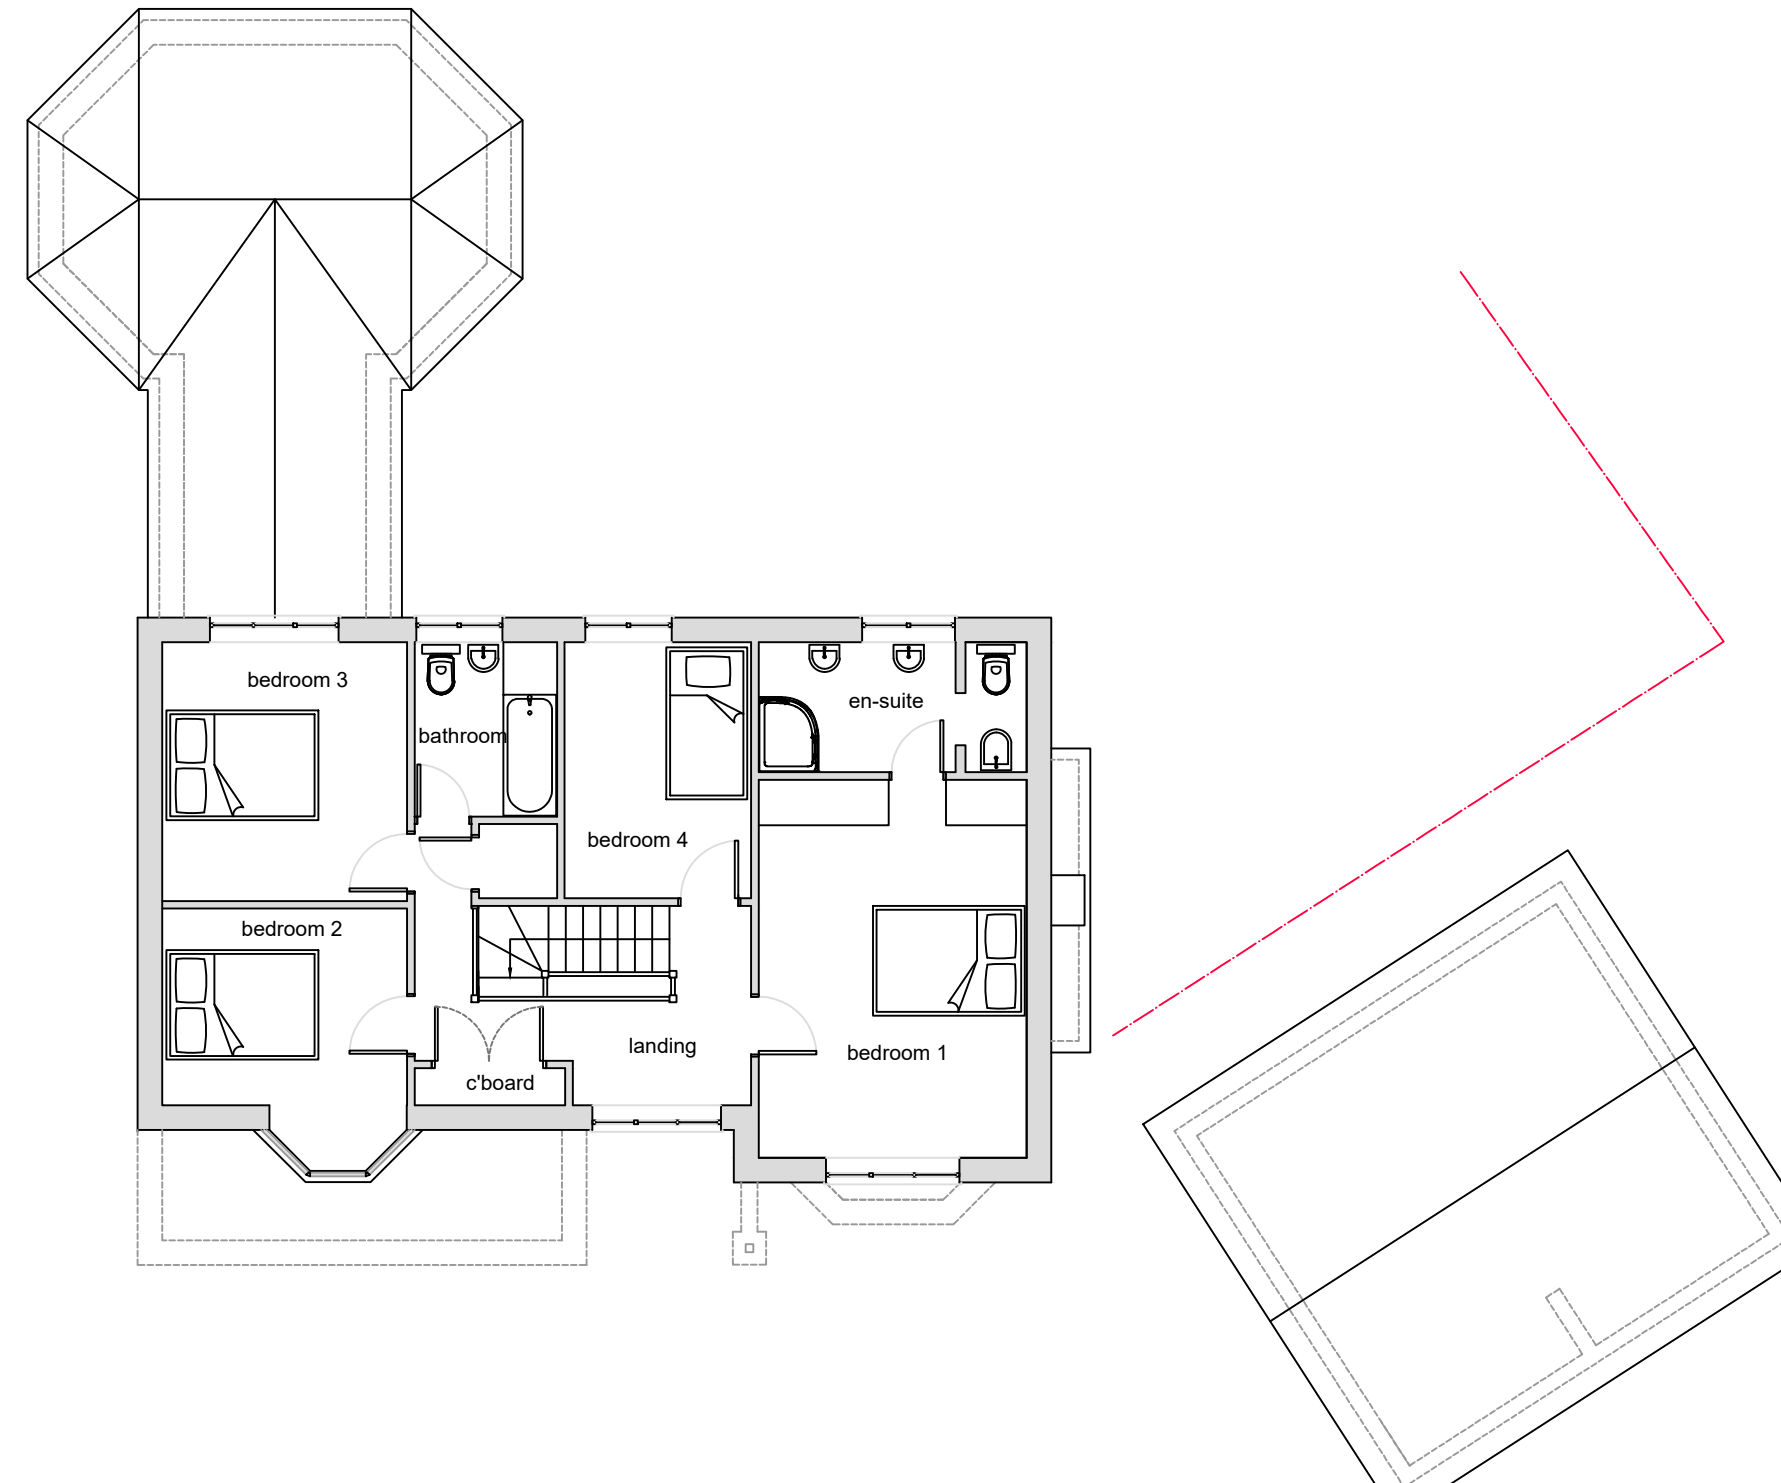

07 Existing First Floor Plan
Scale 1:100

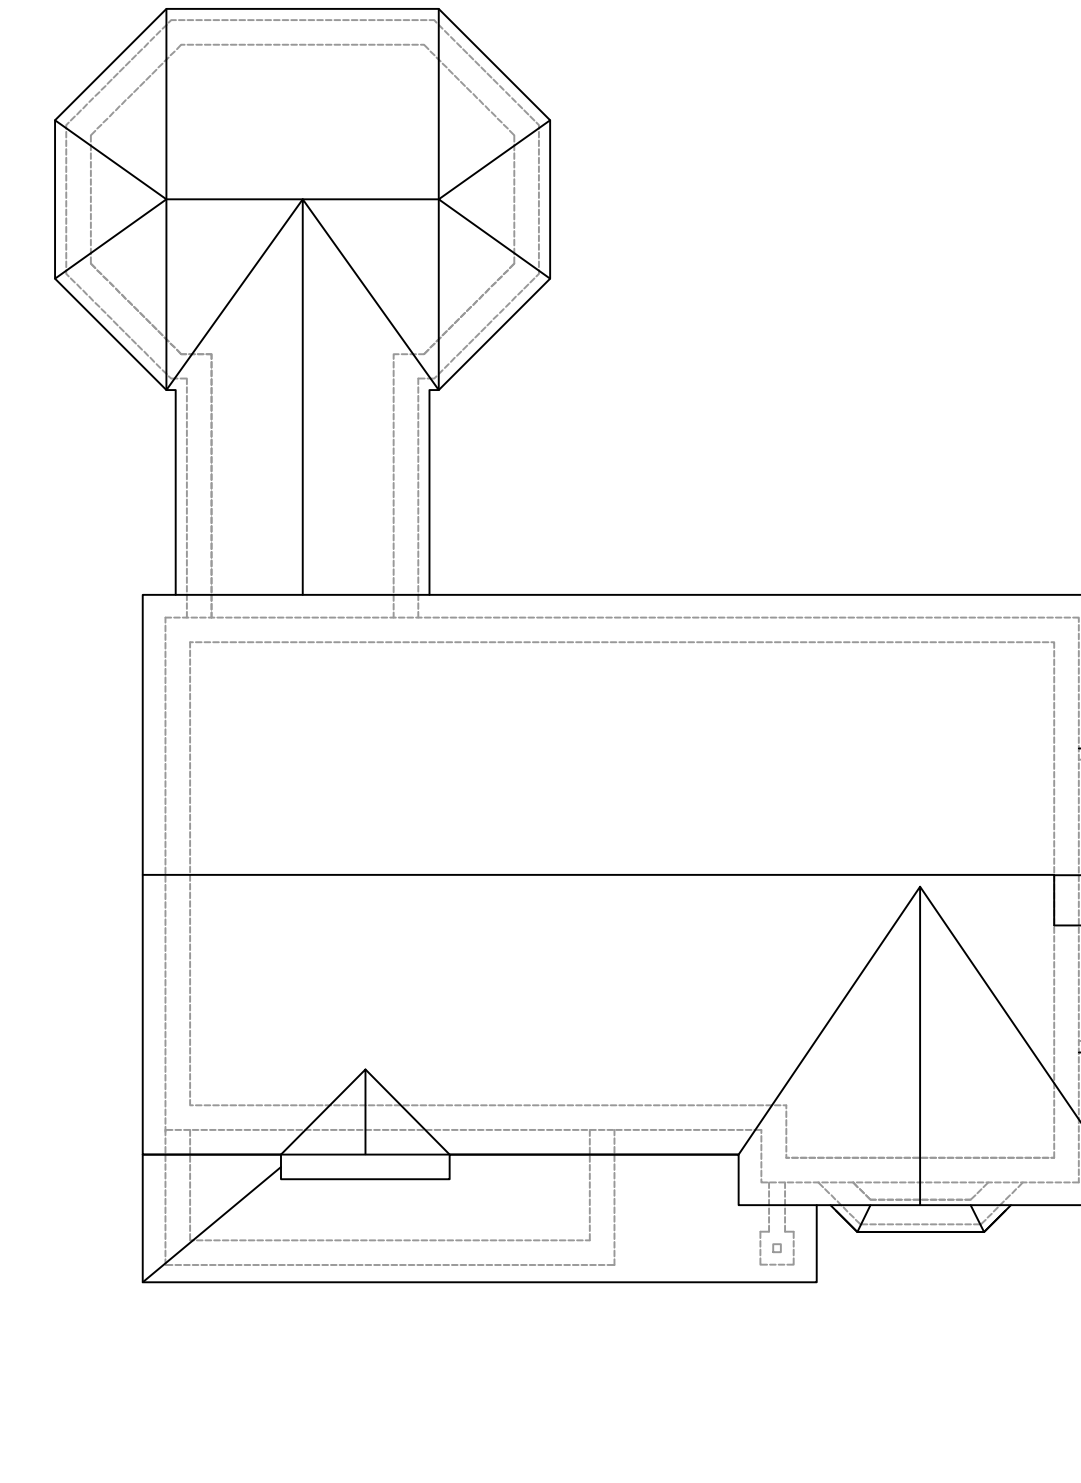

08 Existing Roof Plan
Scale 1:100

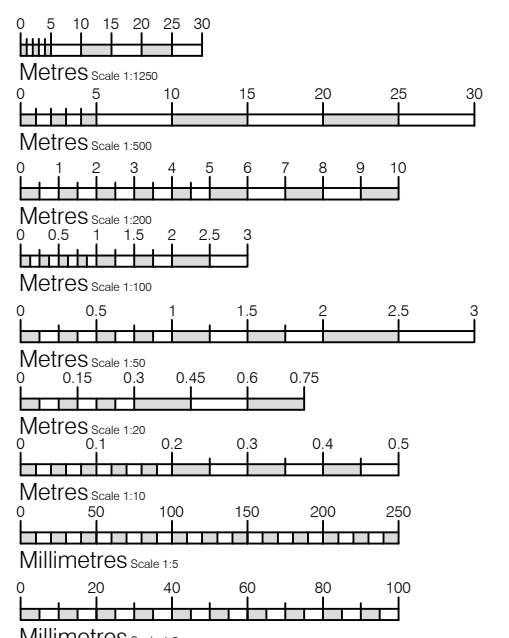

Notice
The responsibility for setting-out of site and buildings rest solely with the contractors
Drawings to be read in conjunction with Structural Engineers drawings
Report immediately to JAT-Surv Ltd any apparent discrepancies

Rev	Date	Initial	Notes

Client

Project
6 Coultrip Close, Eastchurch, Sheerness, Kent, ME12 4ST

Drawing Title
Existing Floor Plans, Roof Plan and Elevations (House and Garage)

Drawn	Paper Size	Scale	Date
RT	A1	1:100	May 22
Project No.	22/0055	Drawing No.	PL02

JAT-Surv
Architectural Services & Building Surveying

Kent - London - South East
(e) info@JAT-Surv.com
(w) www.JAT-Surv.com
(m) 07540 651867
(t) 01795 536840