



Elevation
Scale 1:10


Section Y-Y
Scale 1:5

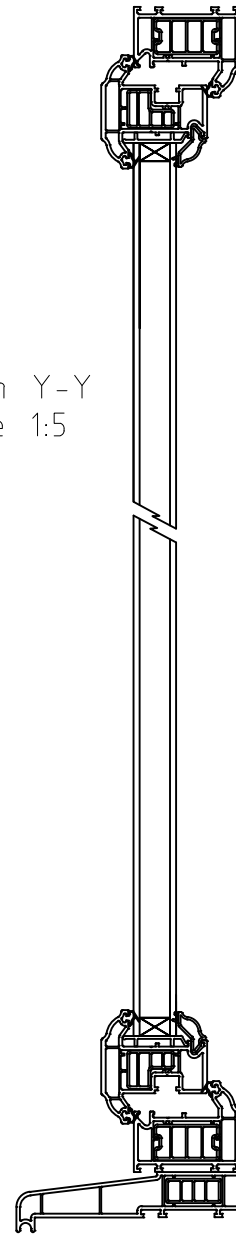

Section Z-Z
Scale 1:5

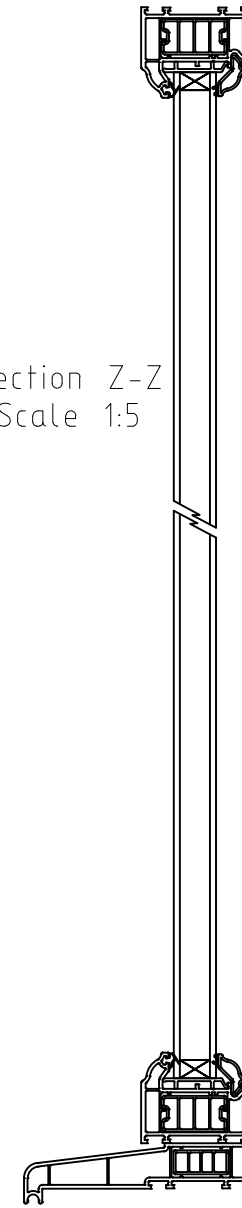

Section X-X
Scale 1:5

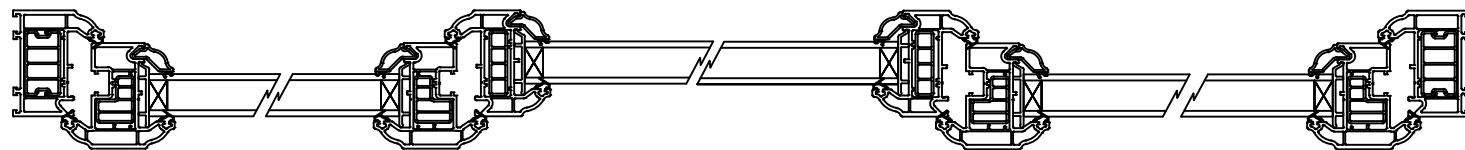

Rev	Date	Description
<p>LISA ALLARD MCIAT CHARTERED ARCHITECTURAL TECHNOLOGIST</p> <p>27 Dereham Road, Easton, Norwich, NR9 5EH t: 07504678013 e: lisaallard838@gmail.com</p>		
<p>Project Details</p> <p>The Old Garage, Church Street, Briston, Norfolk New Dwelling</p>		
<p>Client</p> <p>Mr D Gould</p>		
<p>Drawing</p> <p>Window Details (Front Elevation)</p>		
<p>Date</p> <p>Aug 2020</p>		
<p>Scales</p> <p>1:10 & 1:5 @ A1</p>		<p>Drawn LA</p> <p>Checked</p>
<p>Drawing No.</p> <p>026-20-06</p>		<p>Issue</p>
<p>All dimensions must be site checked and not scaled from this drawing</p>		