




SOUTH WEST ELEVATION

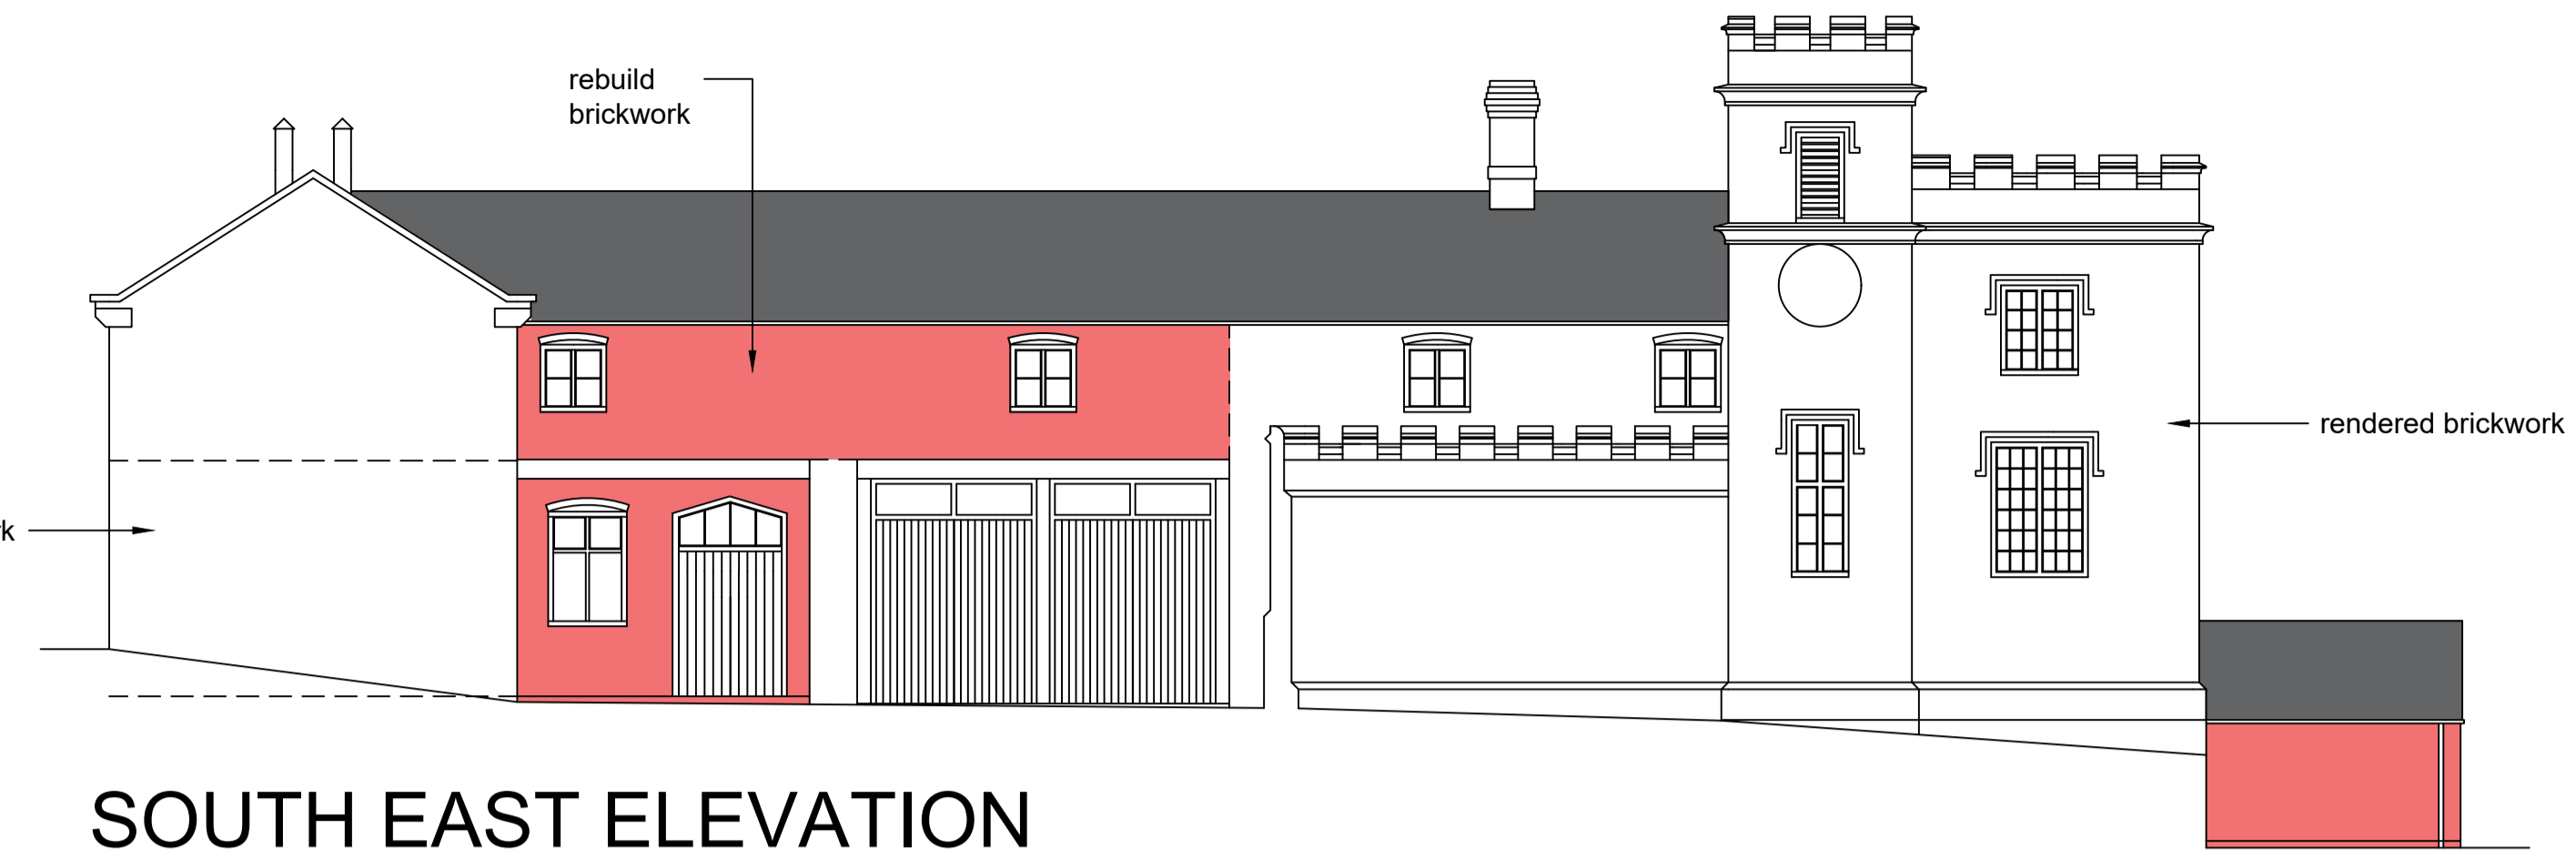


SOUTH EAST ELEVATION

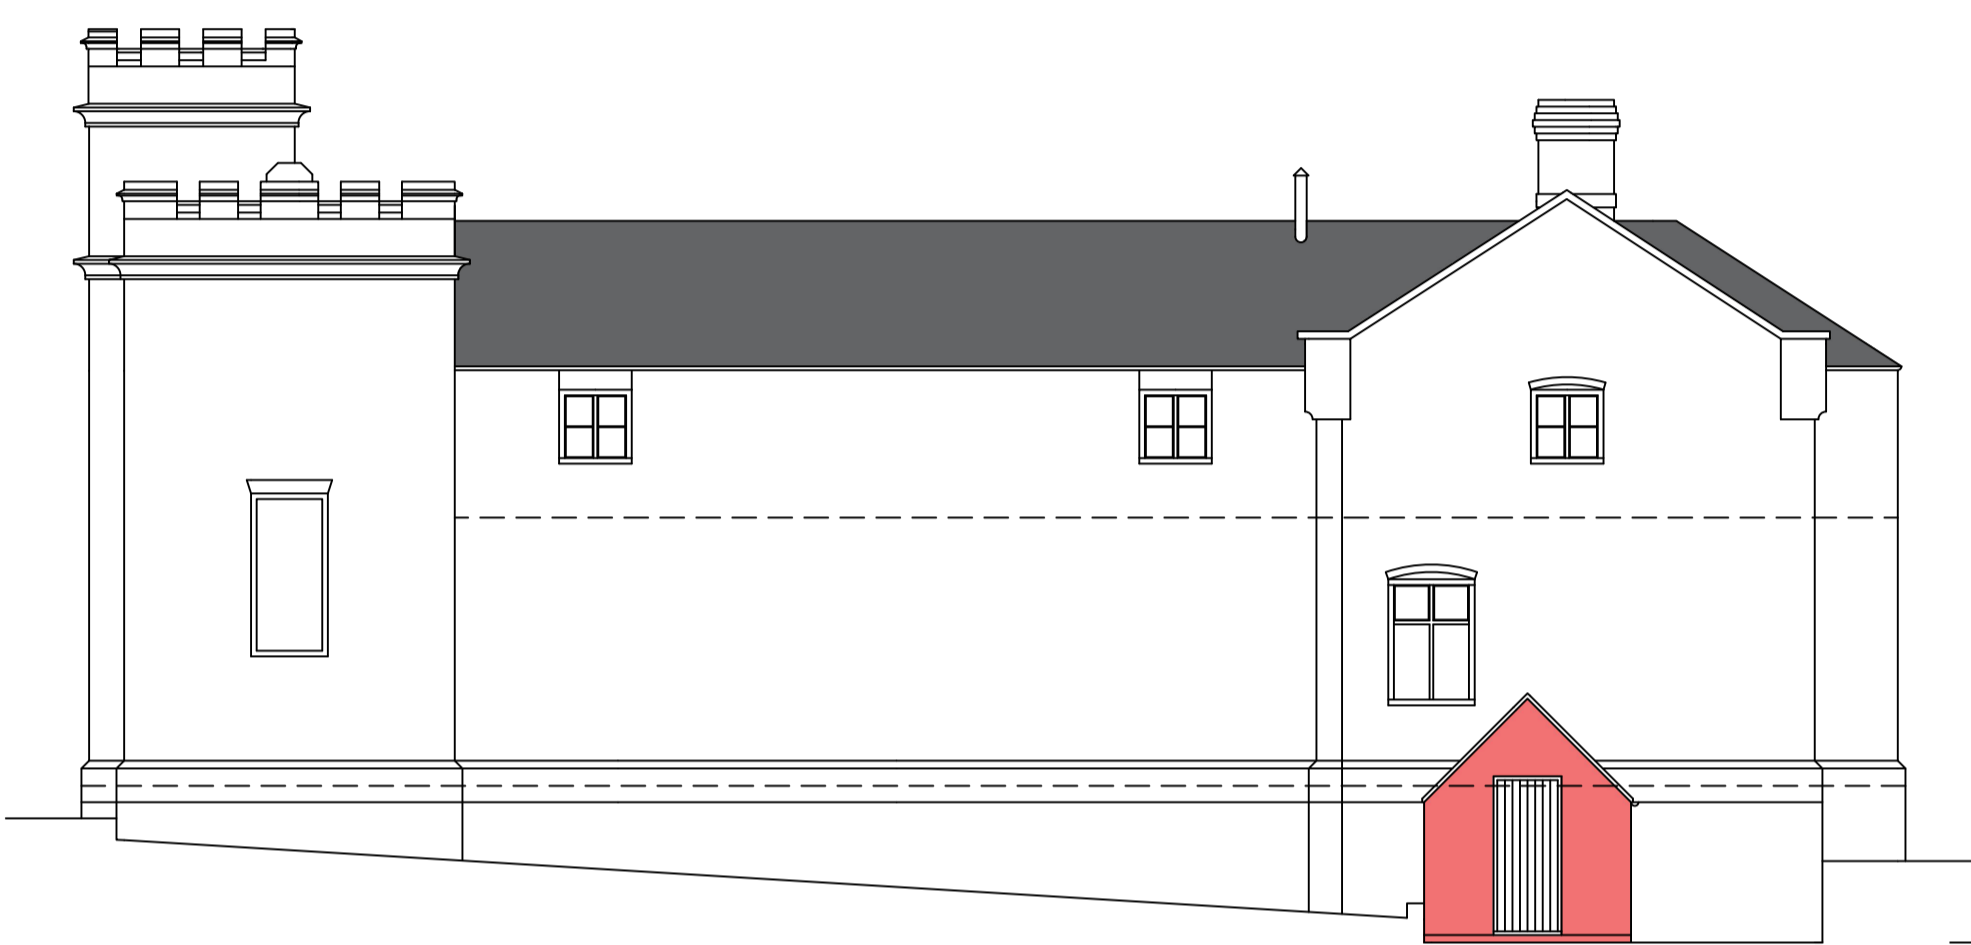

NORTH EAST ELEVATION

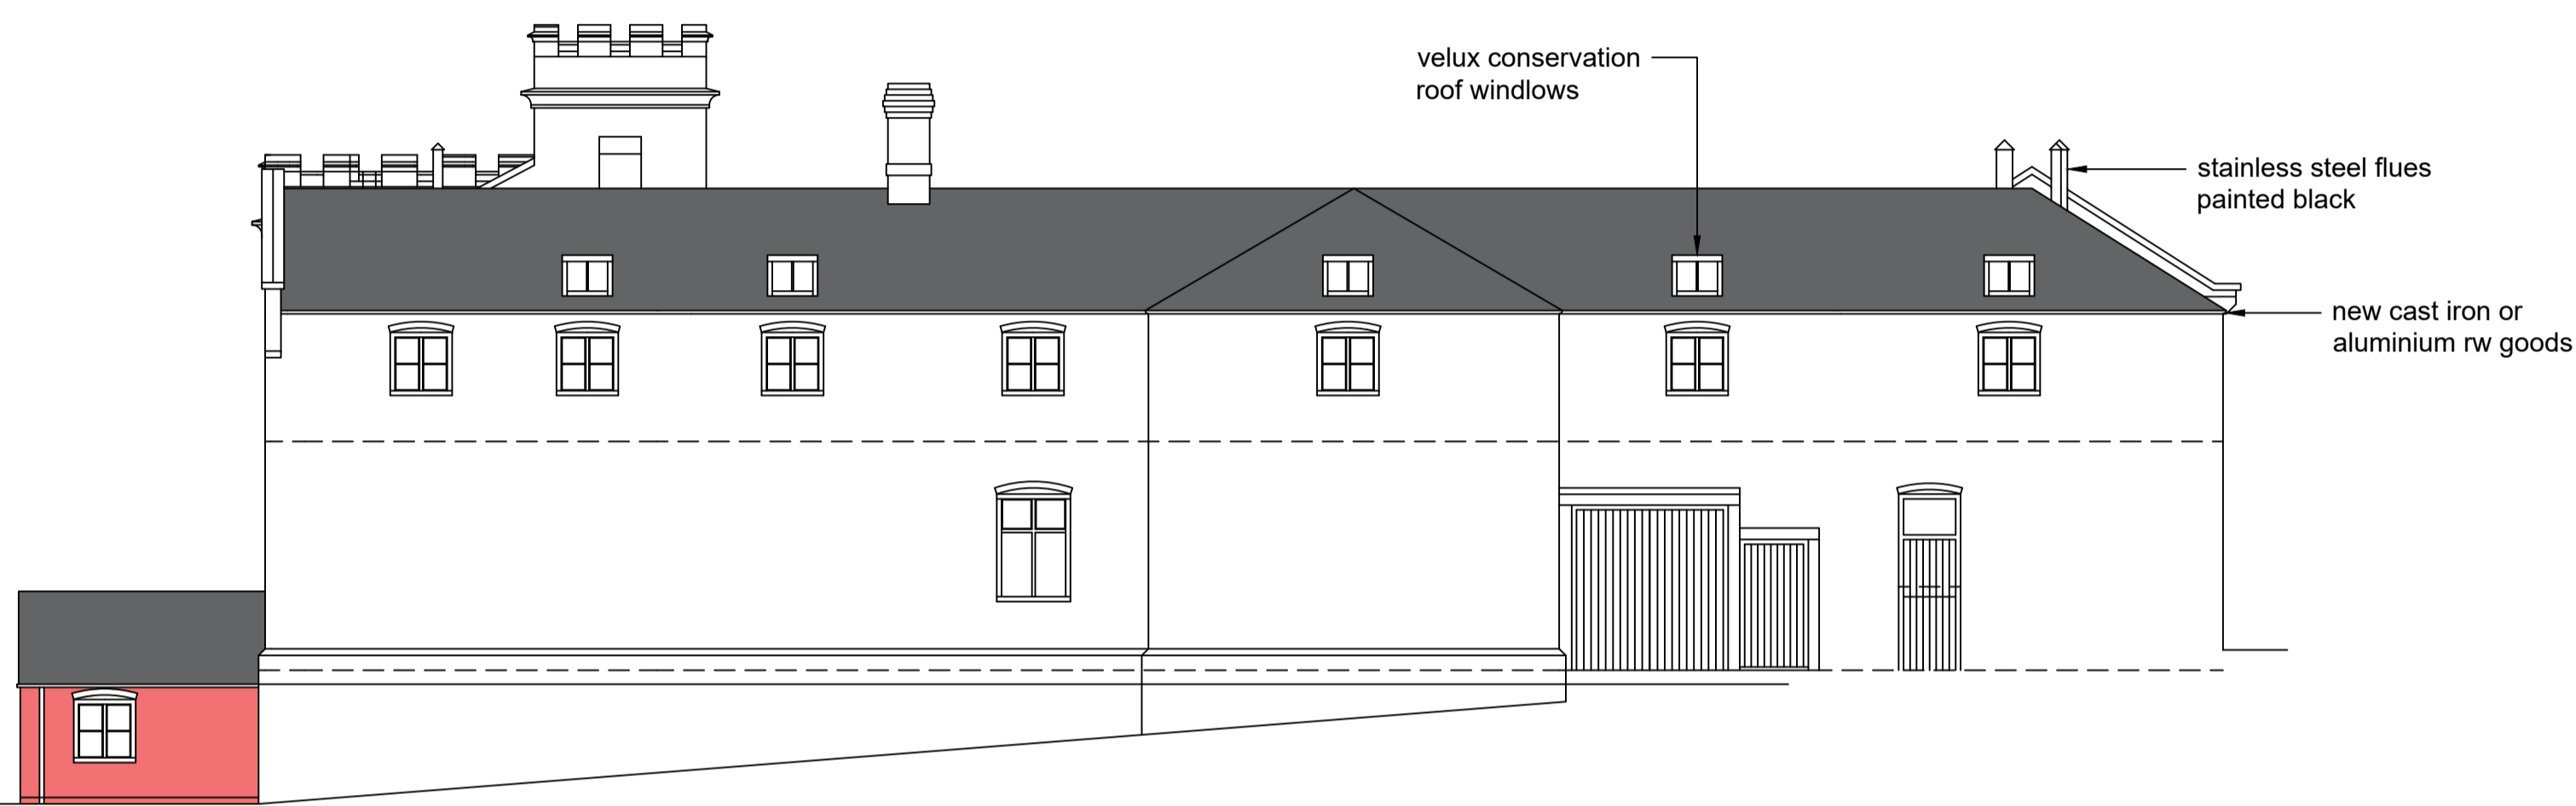


NORTH WEST ELEVATION

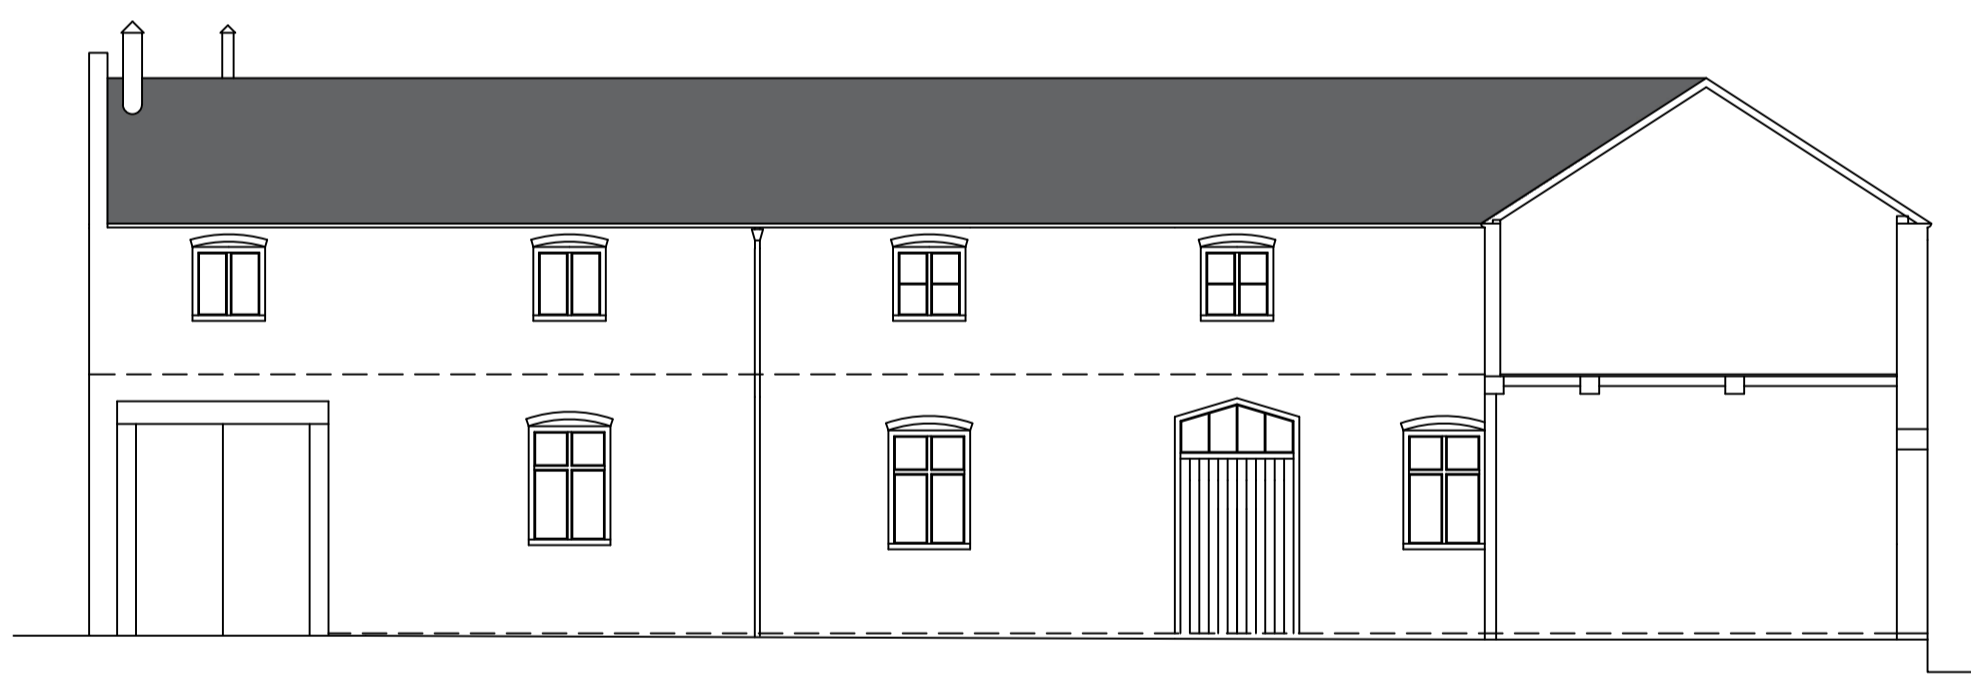


NORTH EAST ELEVATION / SECTION



SOUTH EAST ELEVATION / SECTIONS

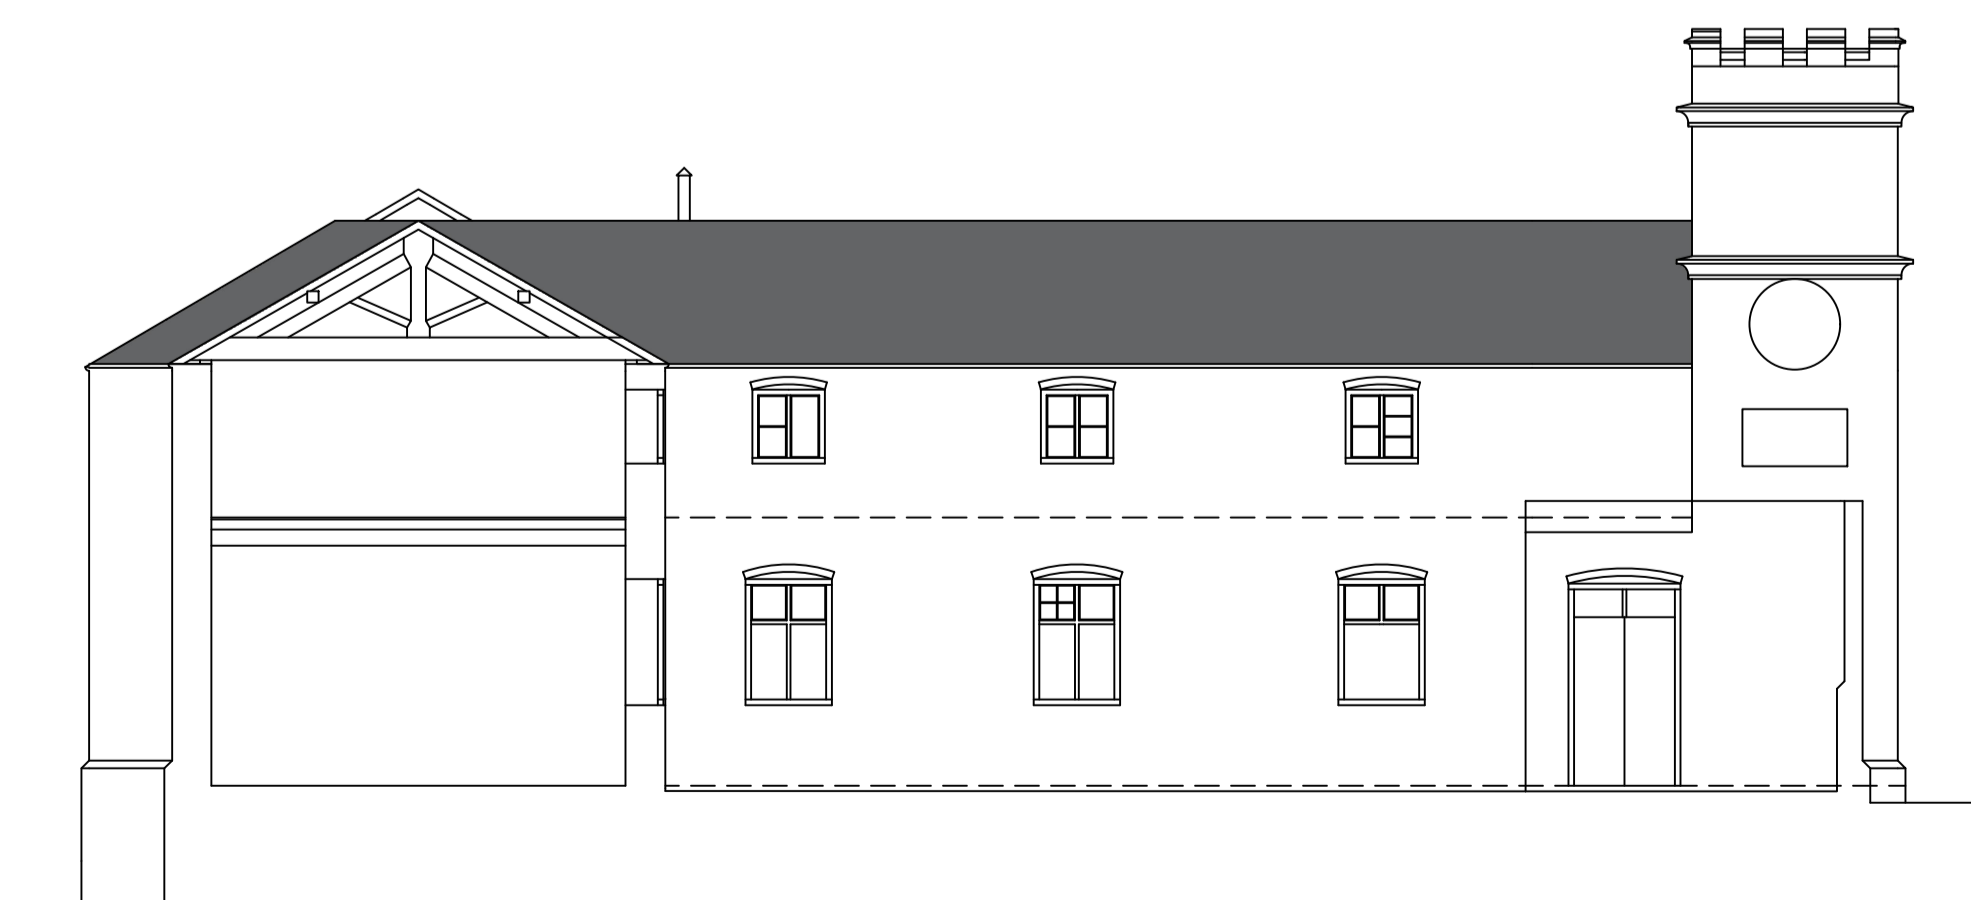

SOUTH WEST ELEVATION / SECTION

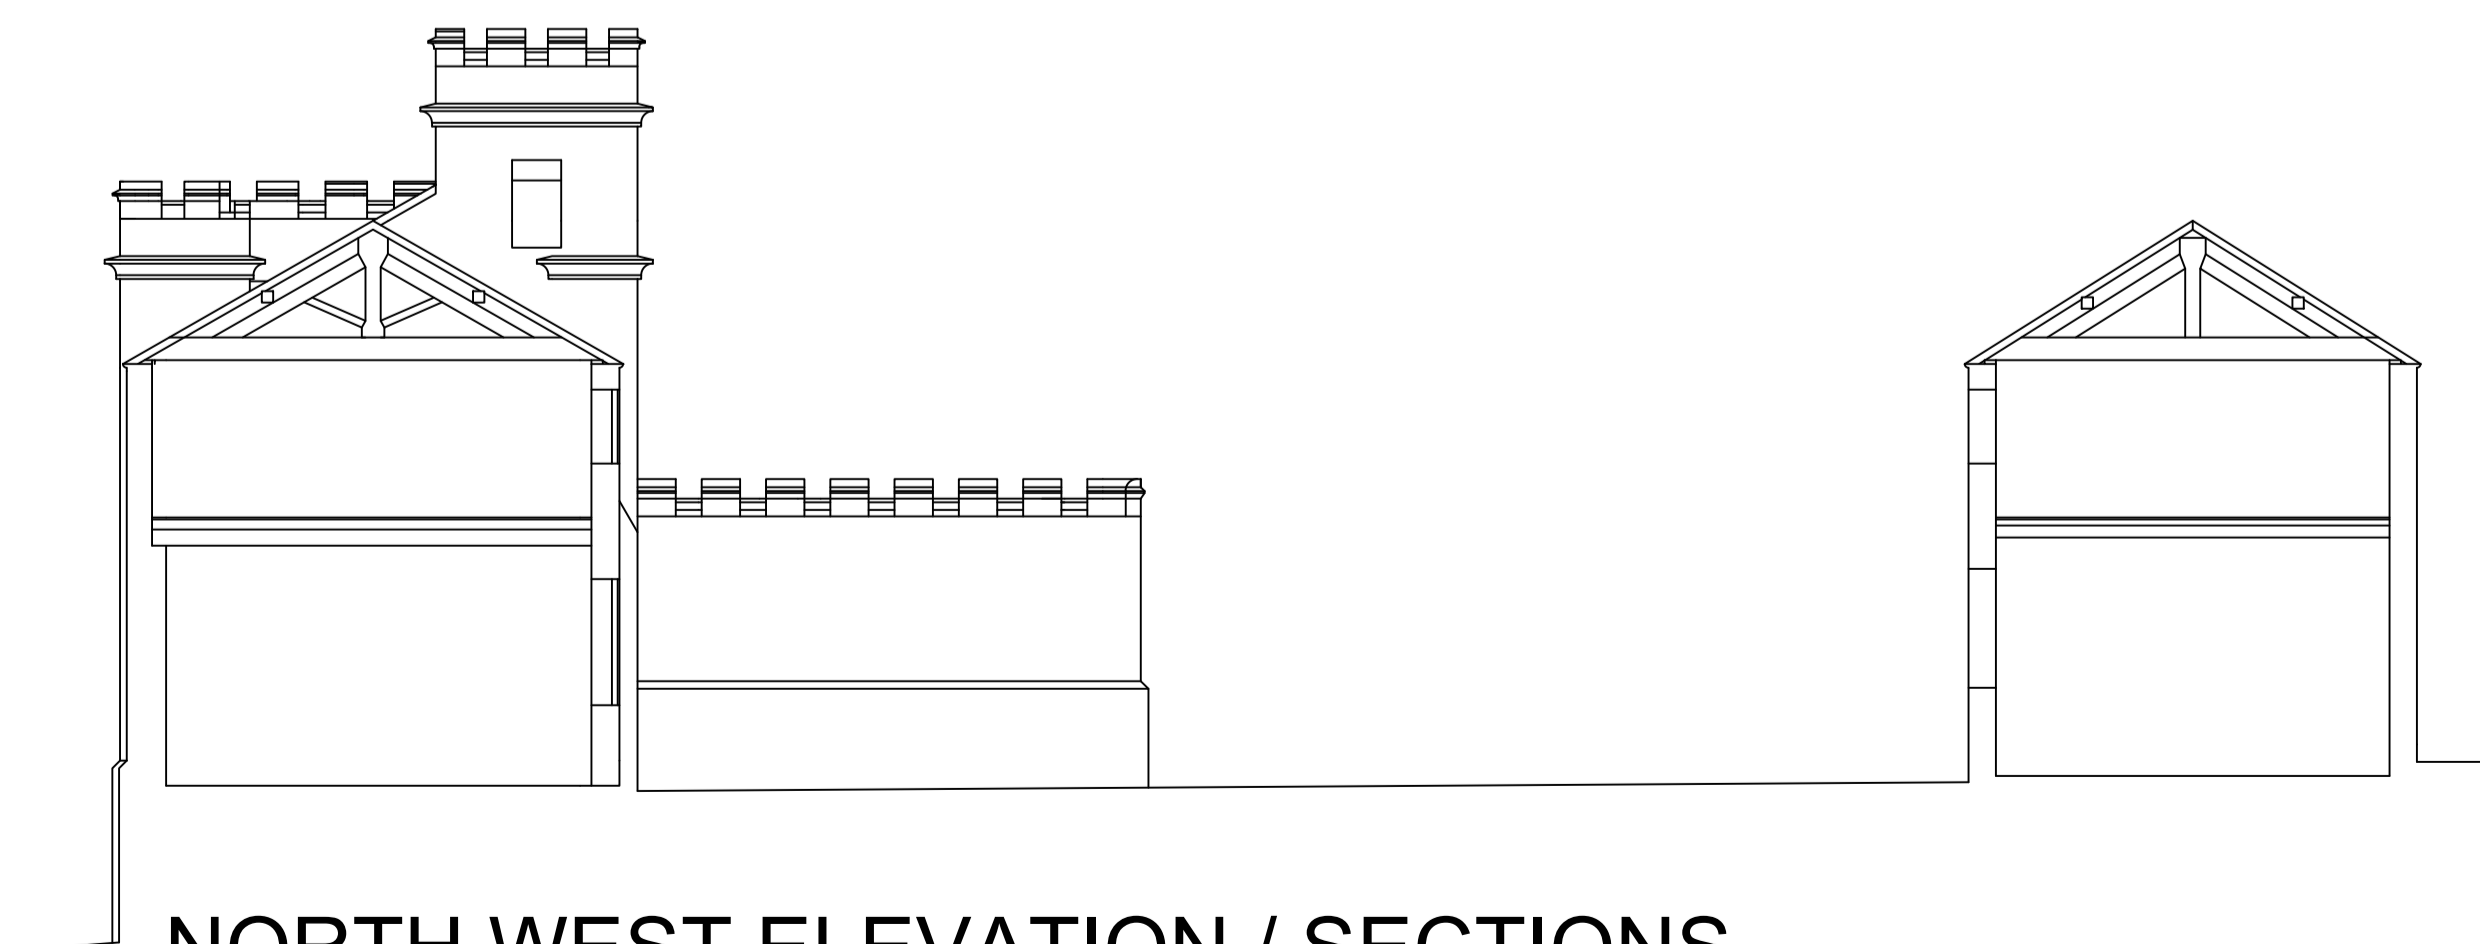

NORTH WEST ELEVATION / SECTIONS

NOTES:
 This drawing is copyright and may not be reproduced either in part or in full without the prior written permission from Consulting Surveyors. All scale dimensions taken from this drawing are to be verified on site.
 Materials and workmanship are to comply in all respects with current British Standard code of practice and Building Regulations.
 The contractor is to check and verify all building and site dimensions, levels and sewer invert levels at connection points prior to commencement of works.
IF IN DOUBT ASK. DO NOT SCALE. This drawing must be read in conjunction with all other Architectural, Structural, Civil and Engineering drawings and specifications

Rev	Date	Details Of Issue	Initials

Issue			
SIMON ANGELL			
Architectural and Planning Consultant			
Orchard Cottage Ashford Carbonell Shropshire SY8 4BX			
Telephone : 01584 831424 Mobile : 07855864403			
Client			
Mr B Sutterby Ms R Saini			
Project			
Conversion of Stable Block Llanerchydol Hall Welshpool Powys SY21 9PQ			
Title			
Elevations and Sections PROPOSED			
Drawn	Checked:	Date:	Scale (at A1):
SA		April 22	1:100
Drg no.		Project no.	
583/22/5			
		Revision No.	